


FINAL SURVEY
DATE: _____ BY: _____
PLATTED: _____
NOTE BOOK: _____
NO. _____ AREA CHECKED: _____

ORIGINAL SURVEY
DATE: _____ BY: _____
PLATTED: _____
NOTE BOOK: _____
NO. _____ AREA CHECKED: _____

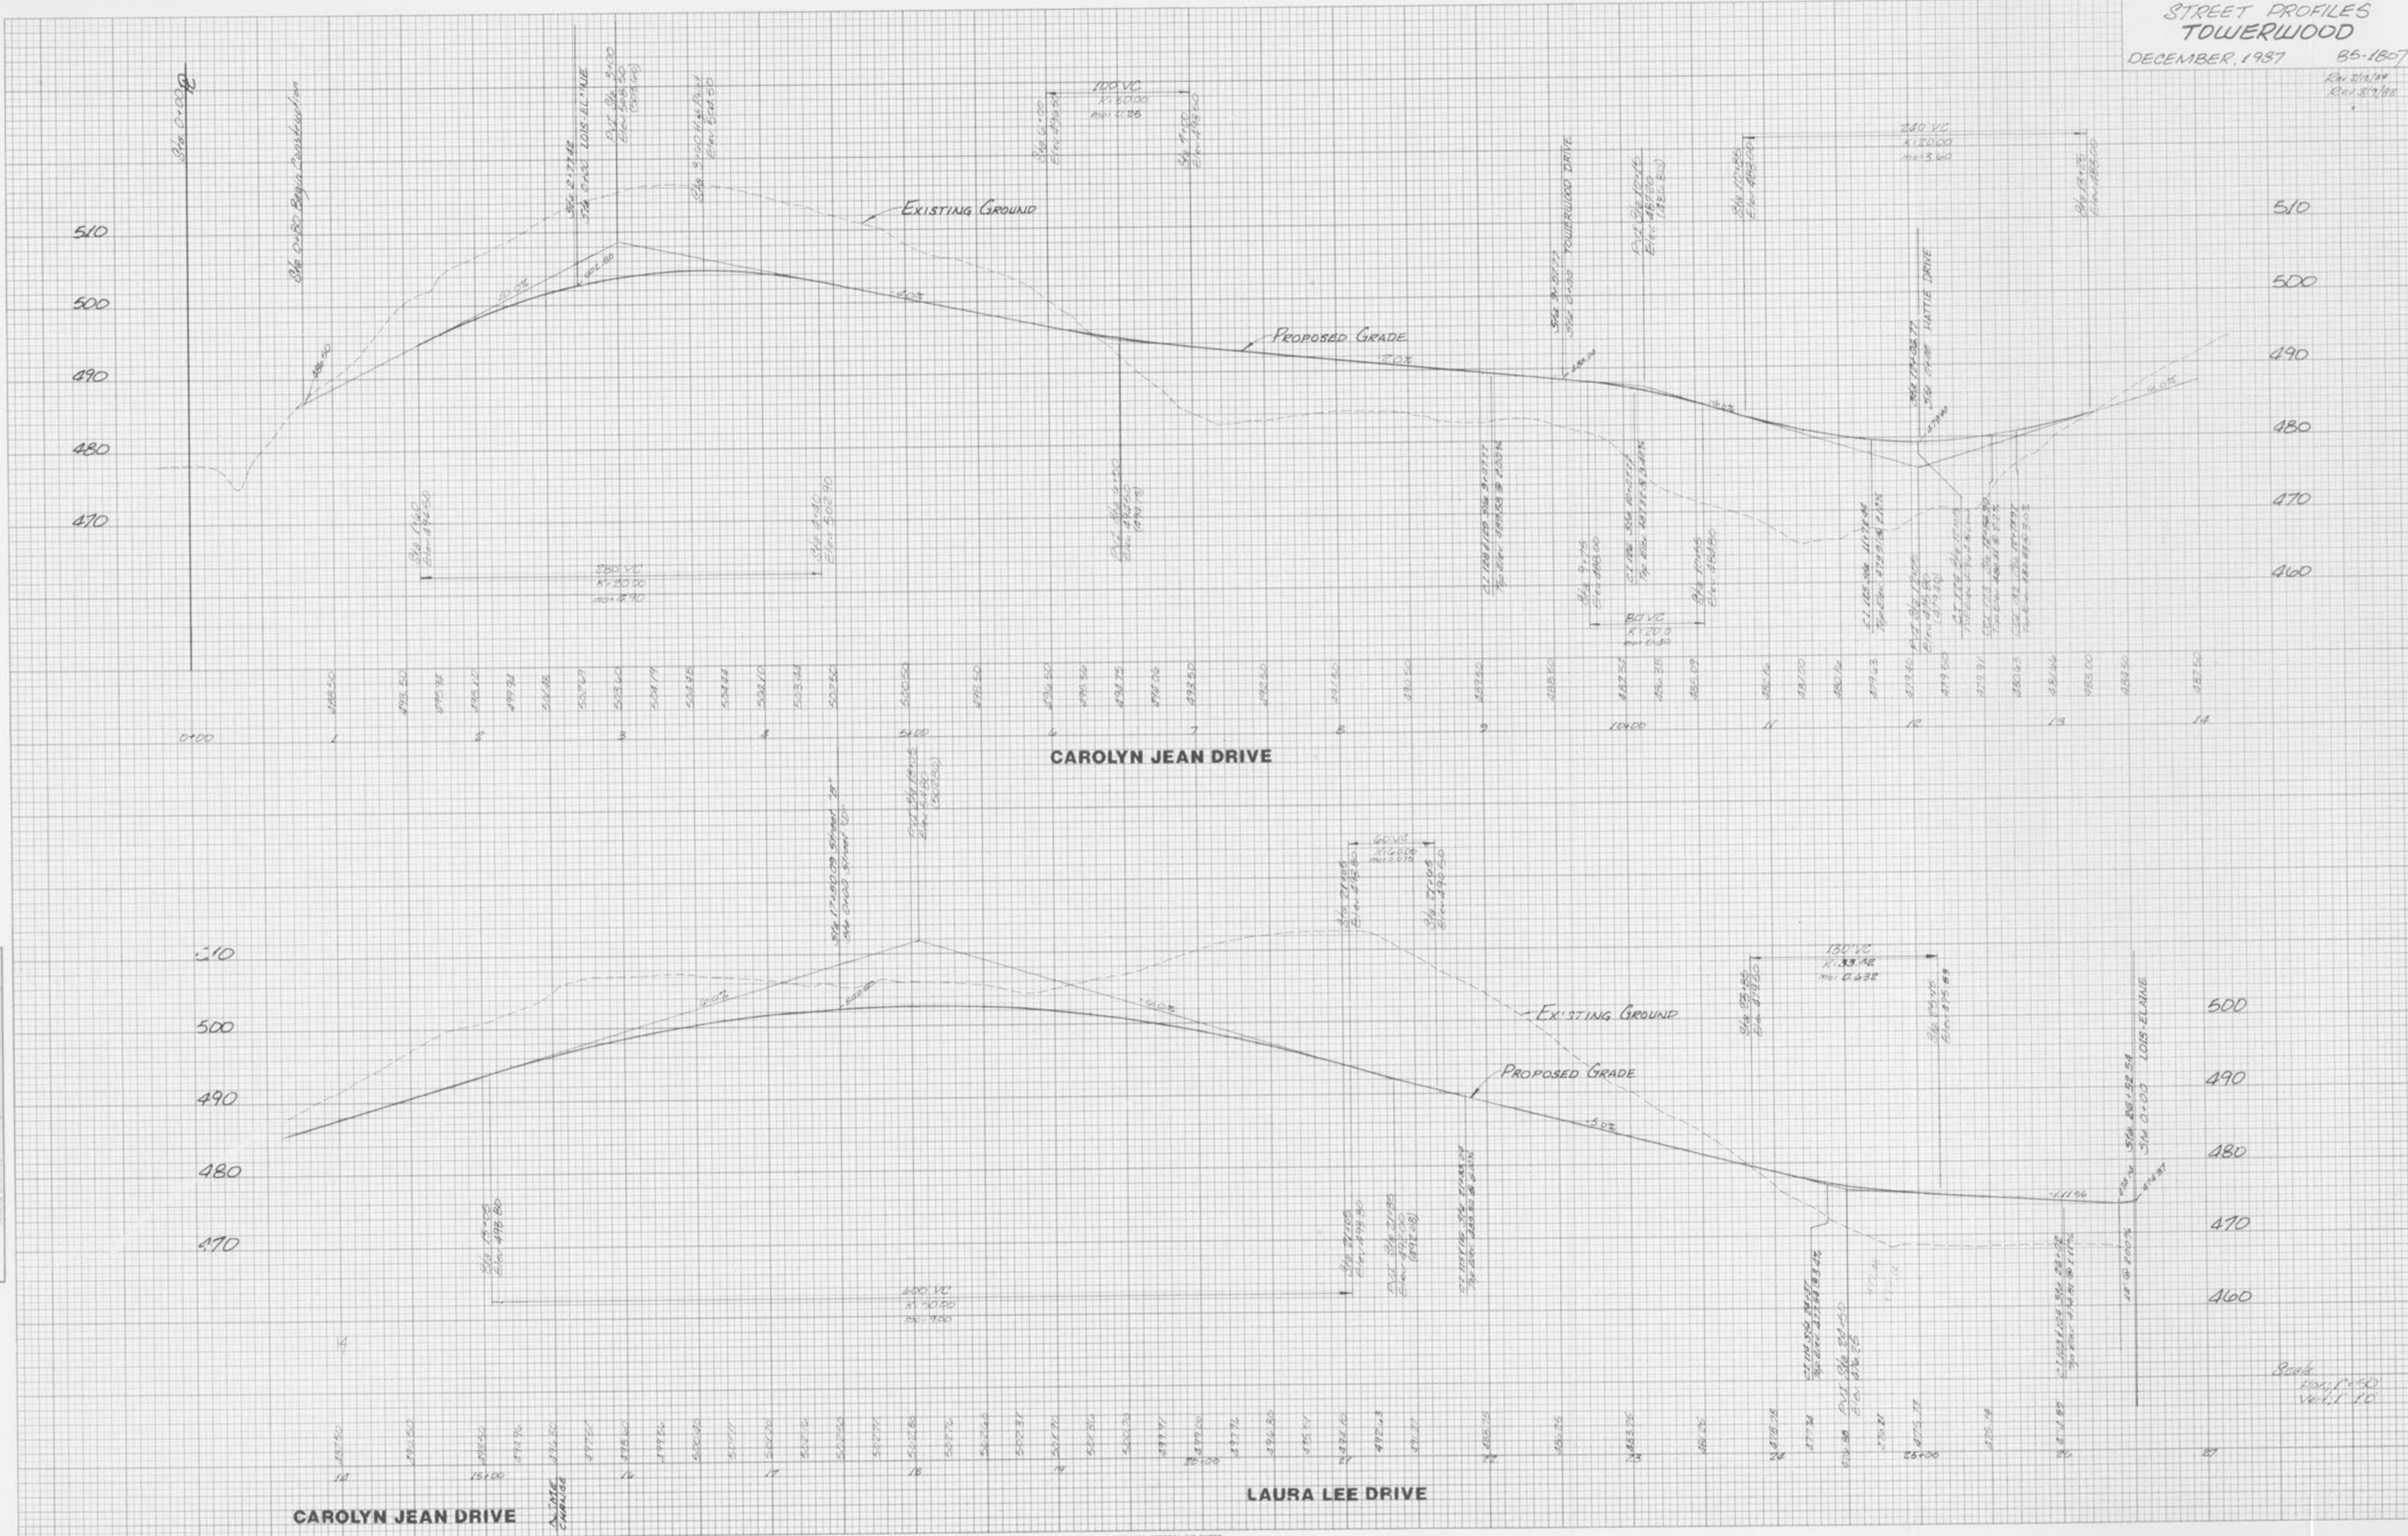

HIGHWAY FEDERAL AID SHEET
PLATE 3-FULL CROSS SECTION-FULL LINE
WILEY
PRINTED IN U.S.A.

Scale
1" = 100'
Vert. 1" = 10'