
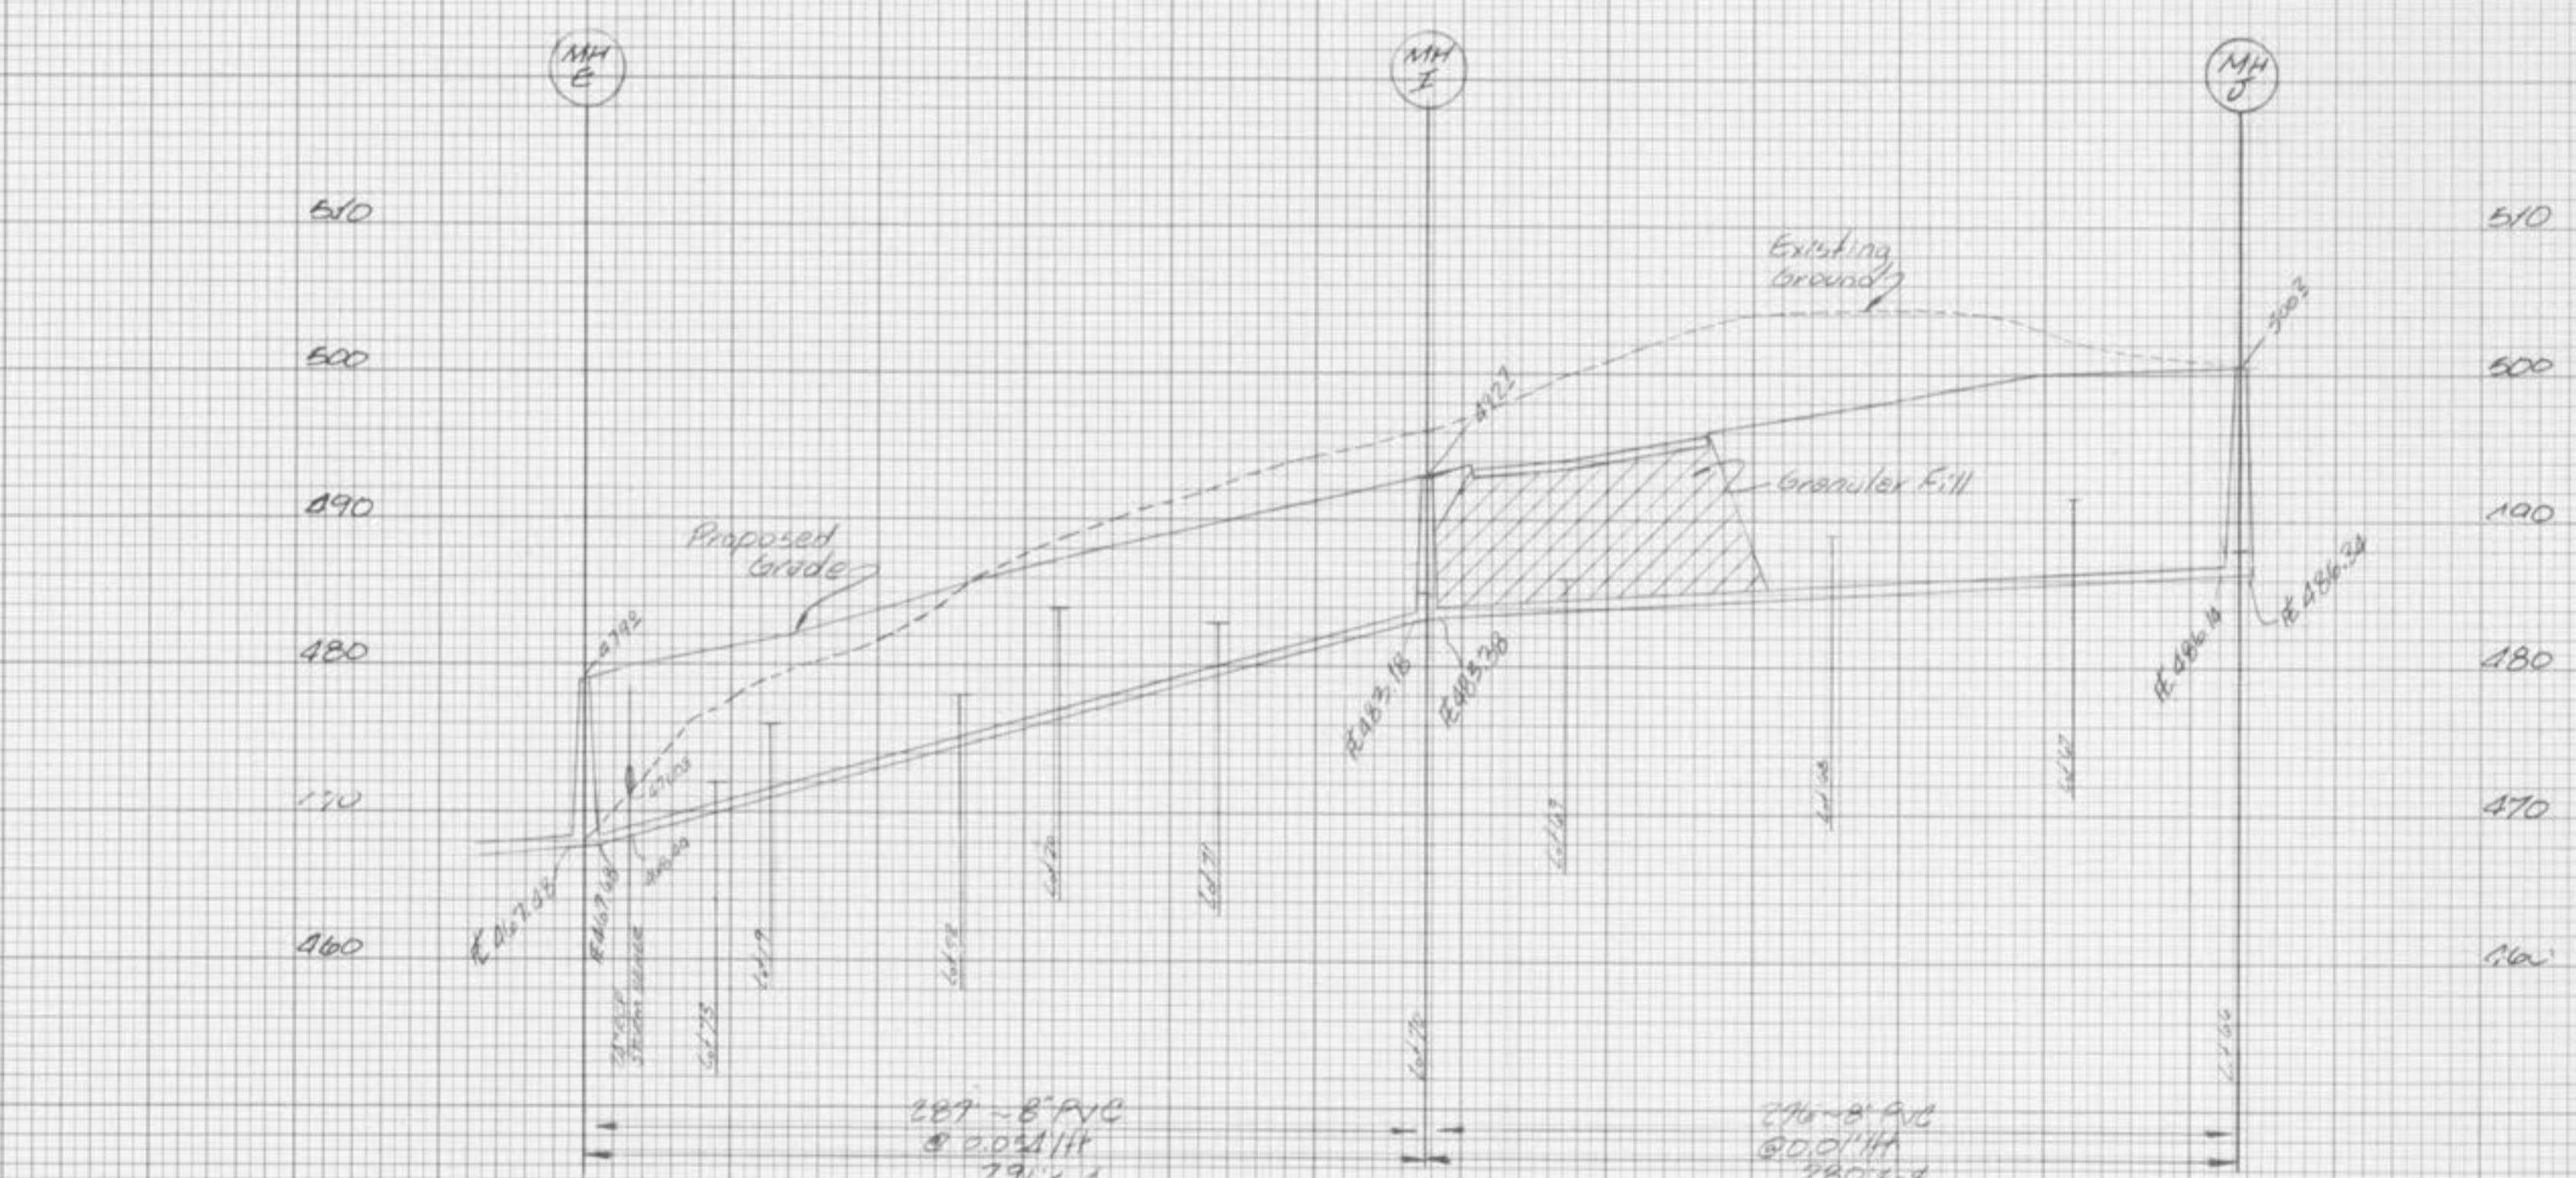
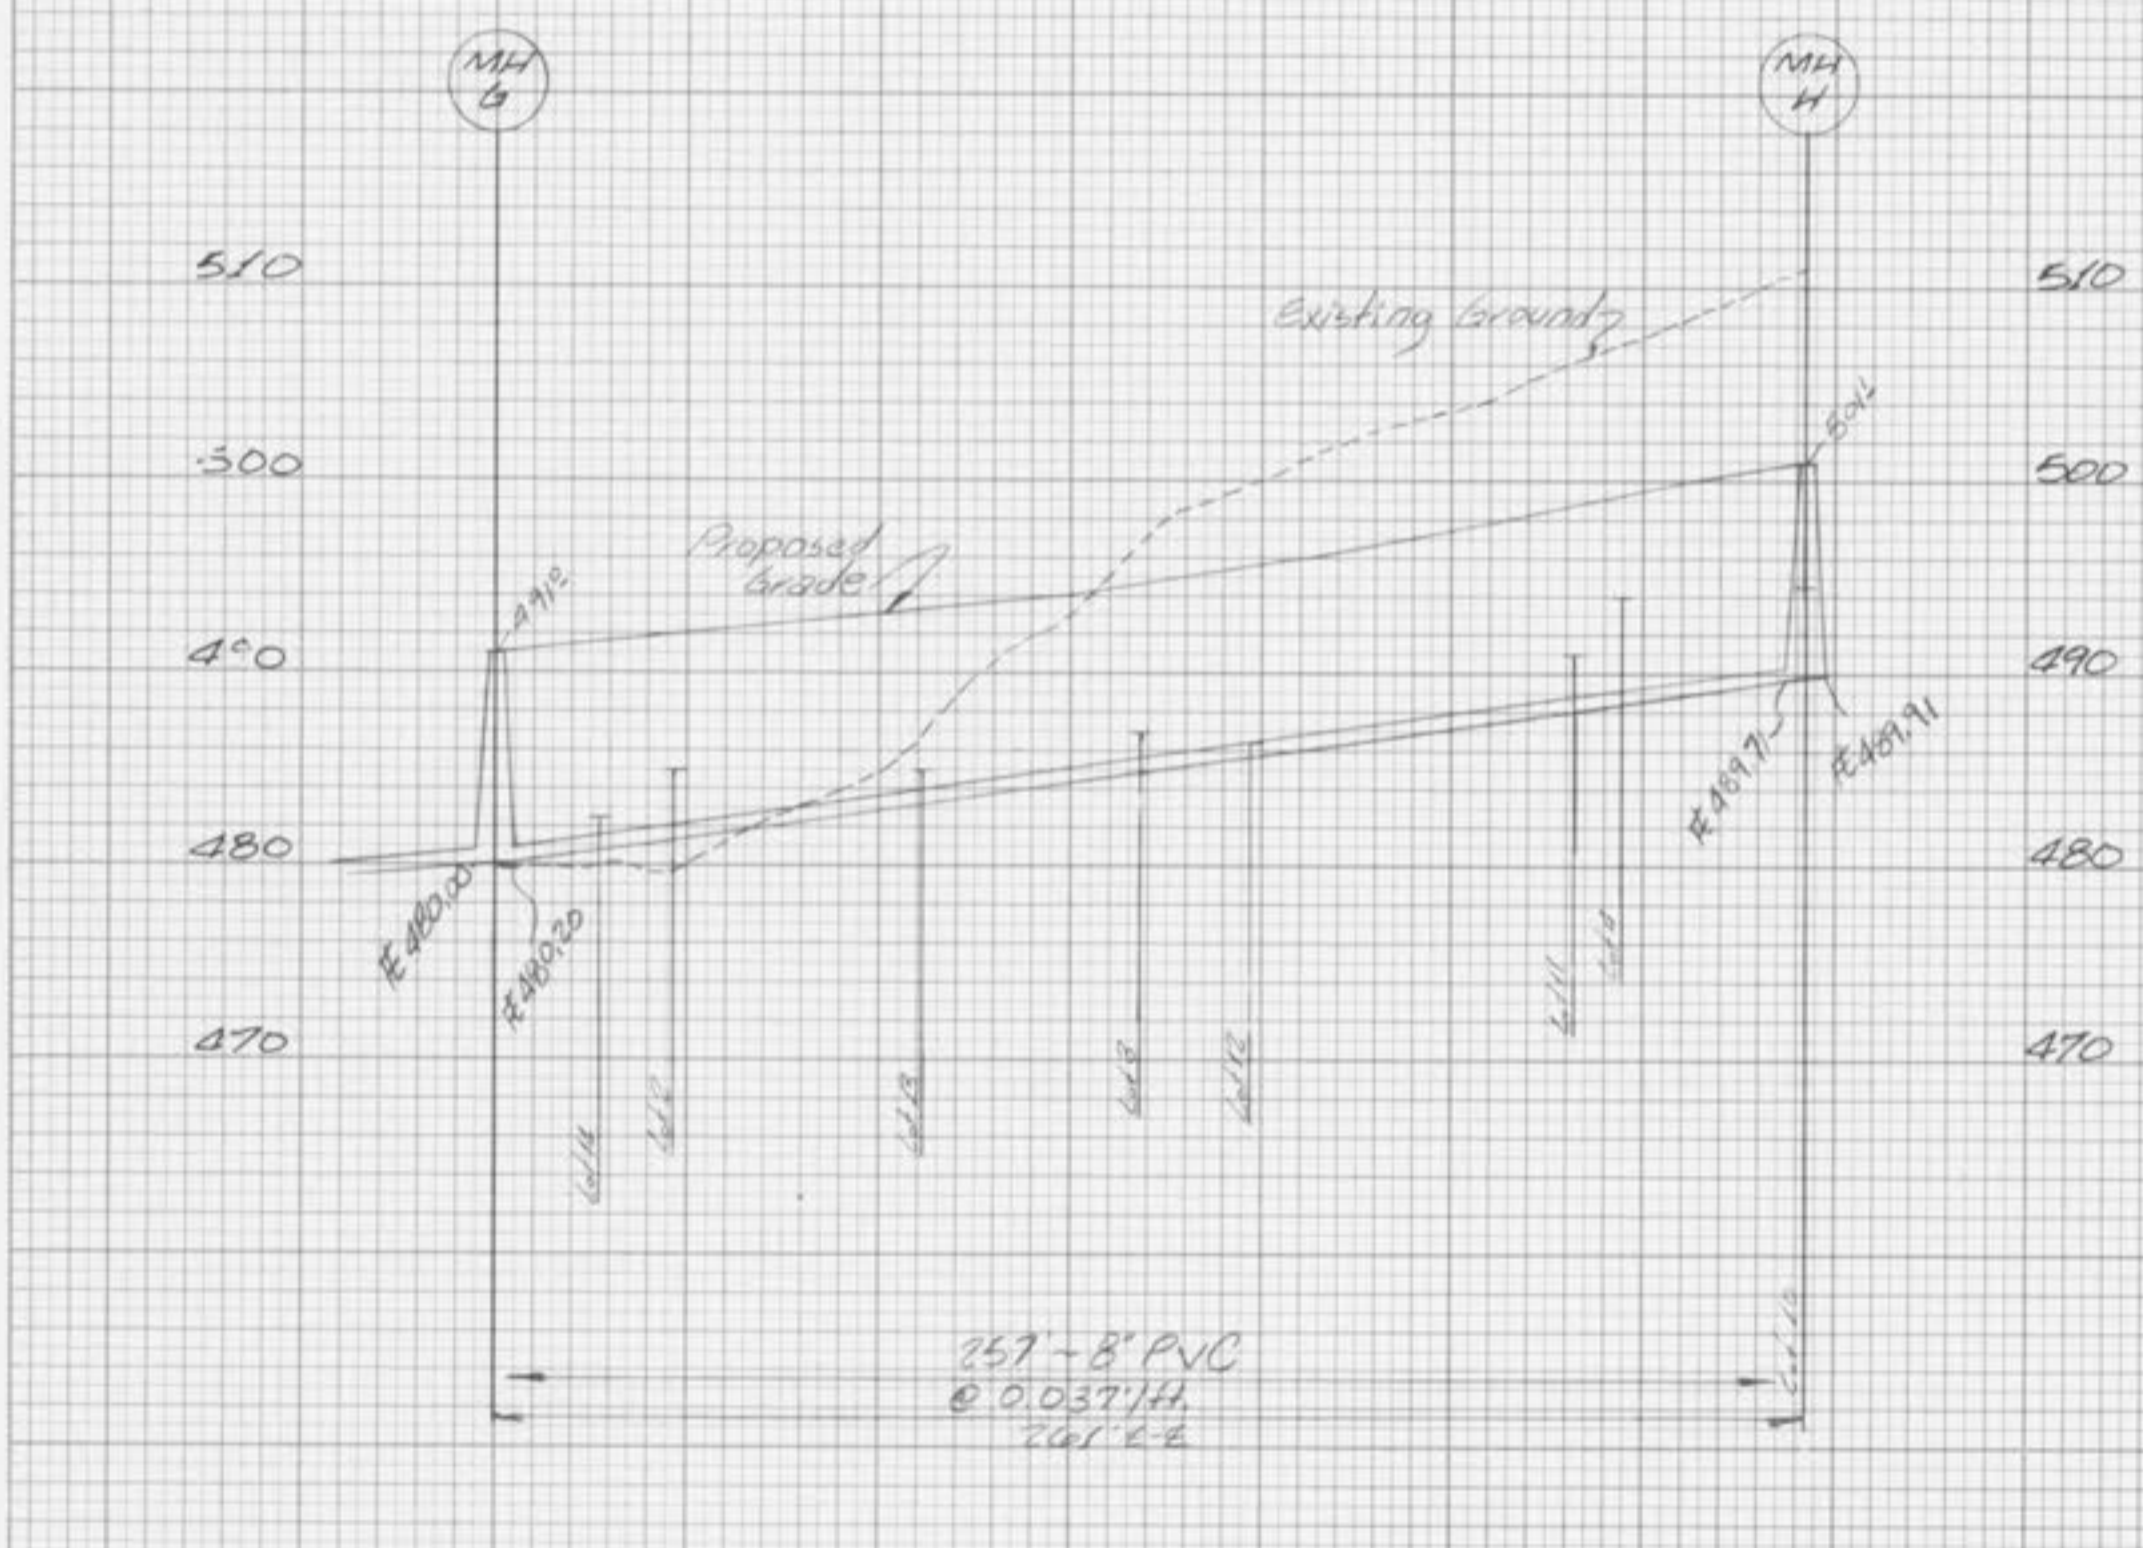


FINAL SURVEY
 SURVEYED, PLOTTED, CHECKED, DATE
 NO. AREAS CHECKED

ORIGINAL SURVEY
 SURVEYED, PLOTTED, CHECKED, DATE
 NO. AREAS CHECKED

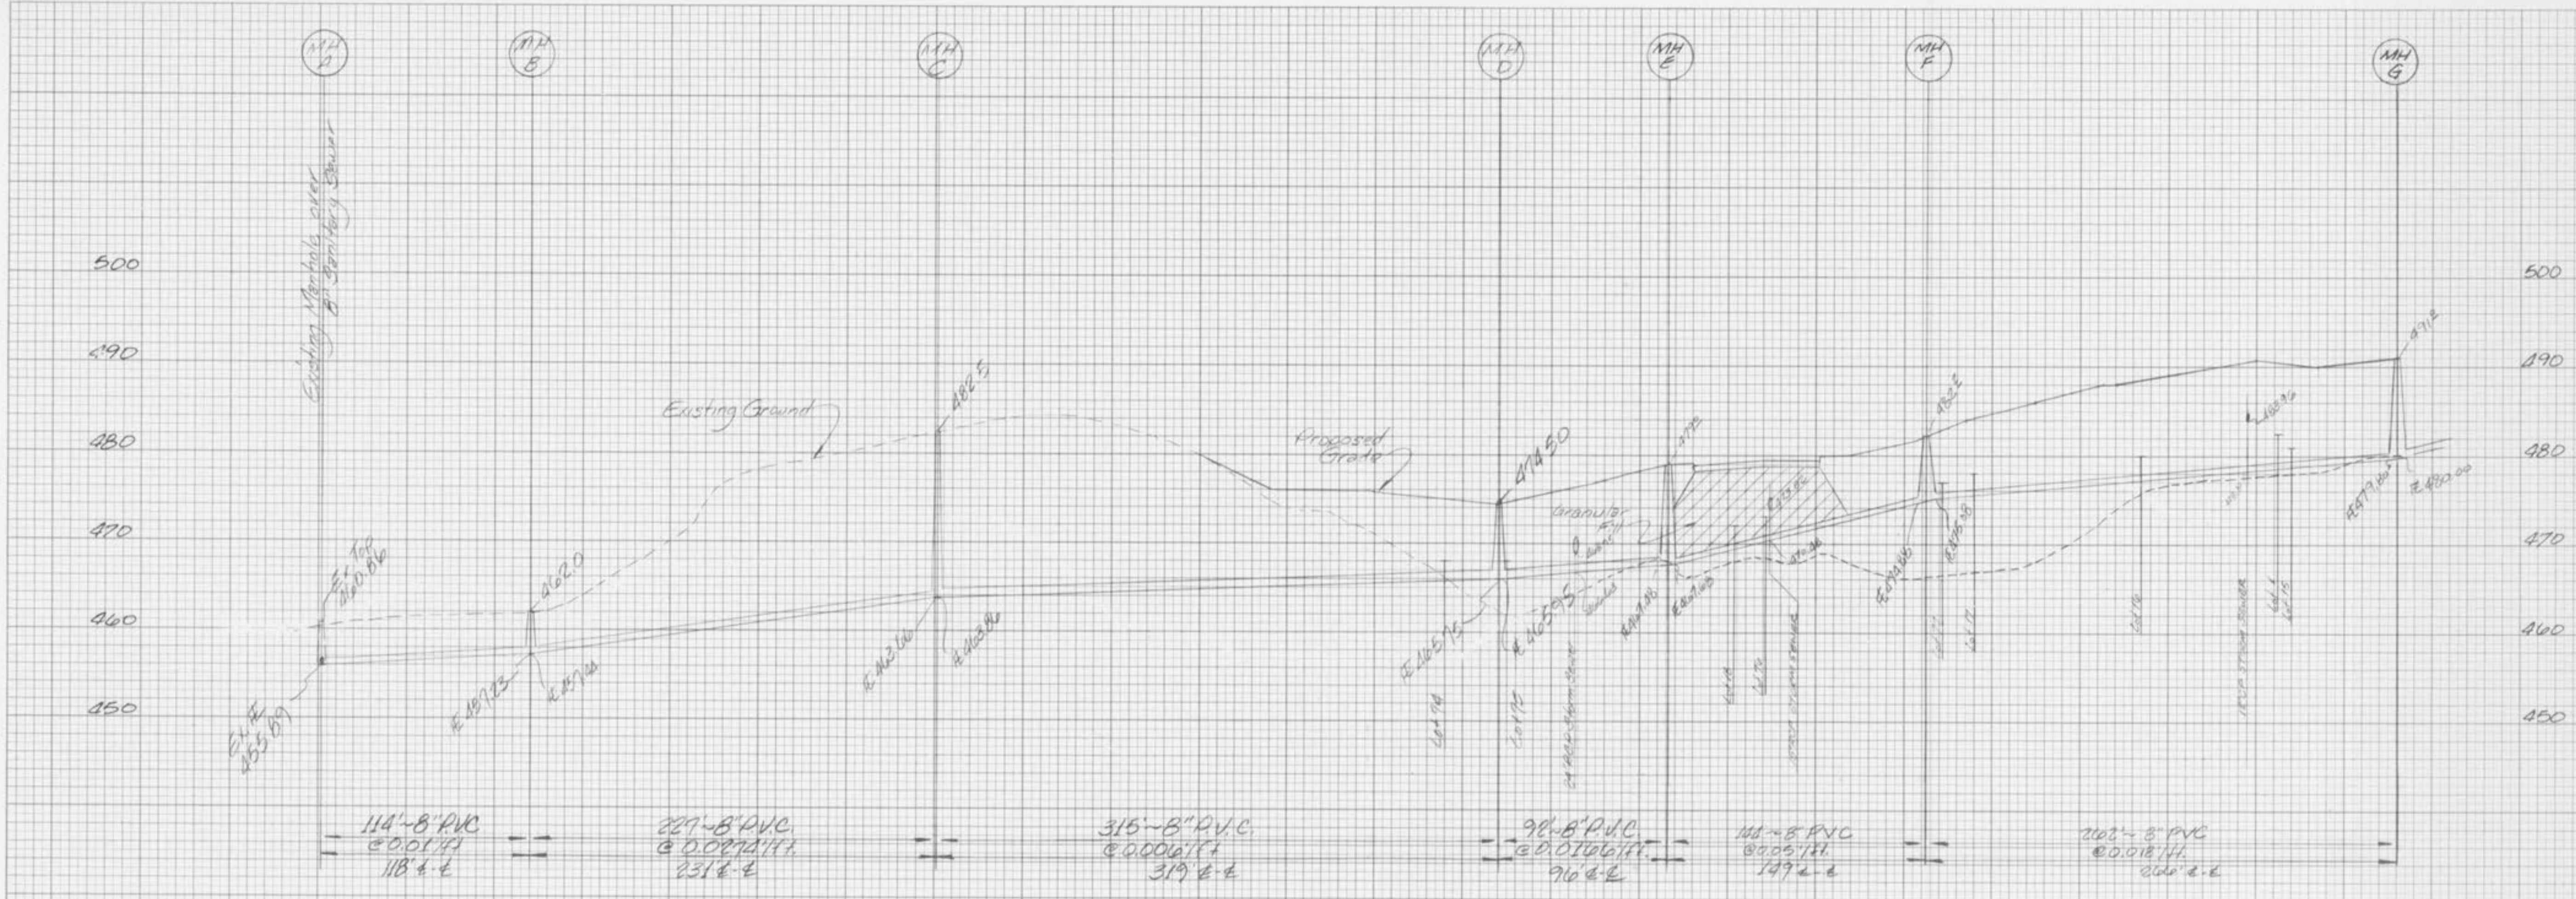

Scale
 Hor. 1" = 50'
 Vert. 1" = 10'