
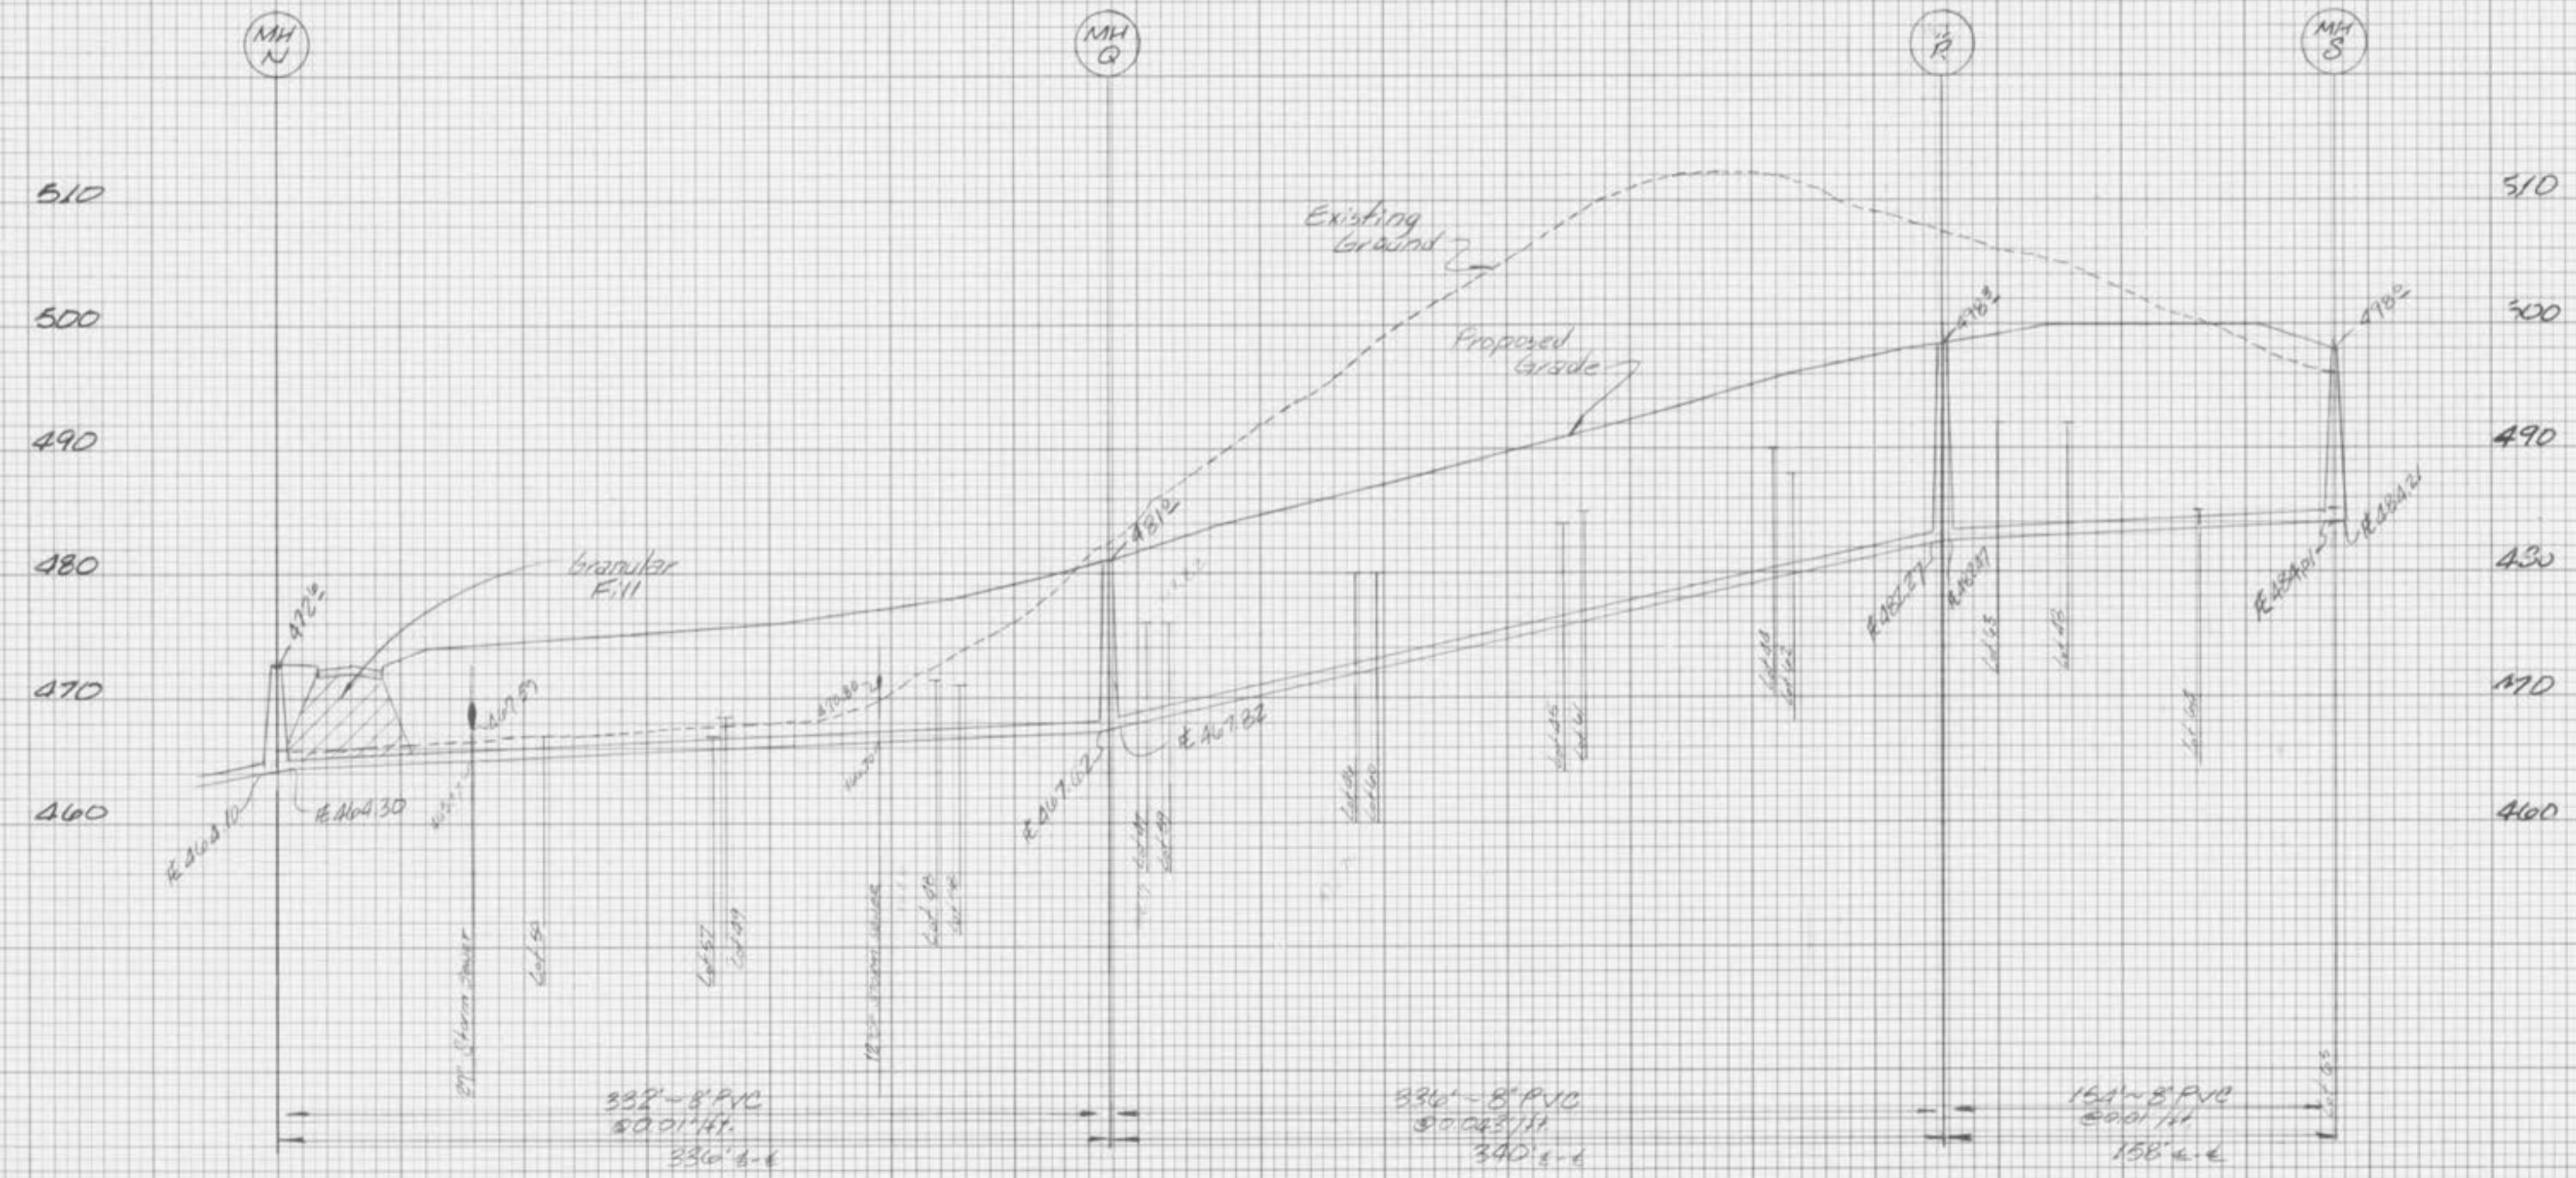


FINAL SURVEY
 SURVEYED
 PLOTTED
 NOTE BOOK
 AREA CHECKED

ORIGINAL SURVEY
 SURVEYED
 PLOTTED
 NOTE BOOK
 AREA CHECKED

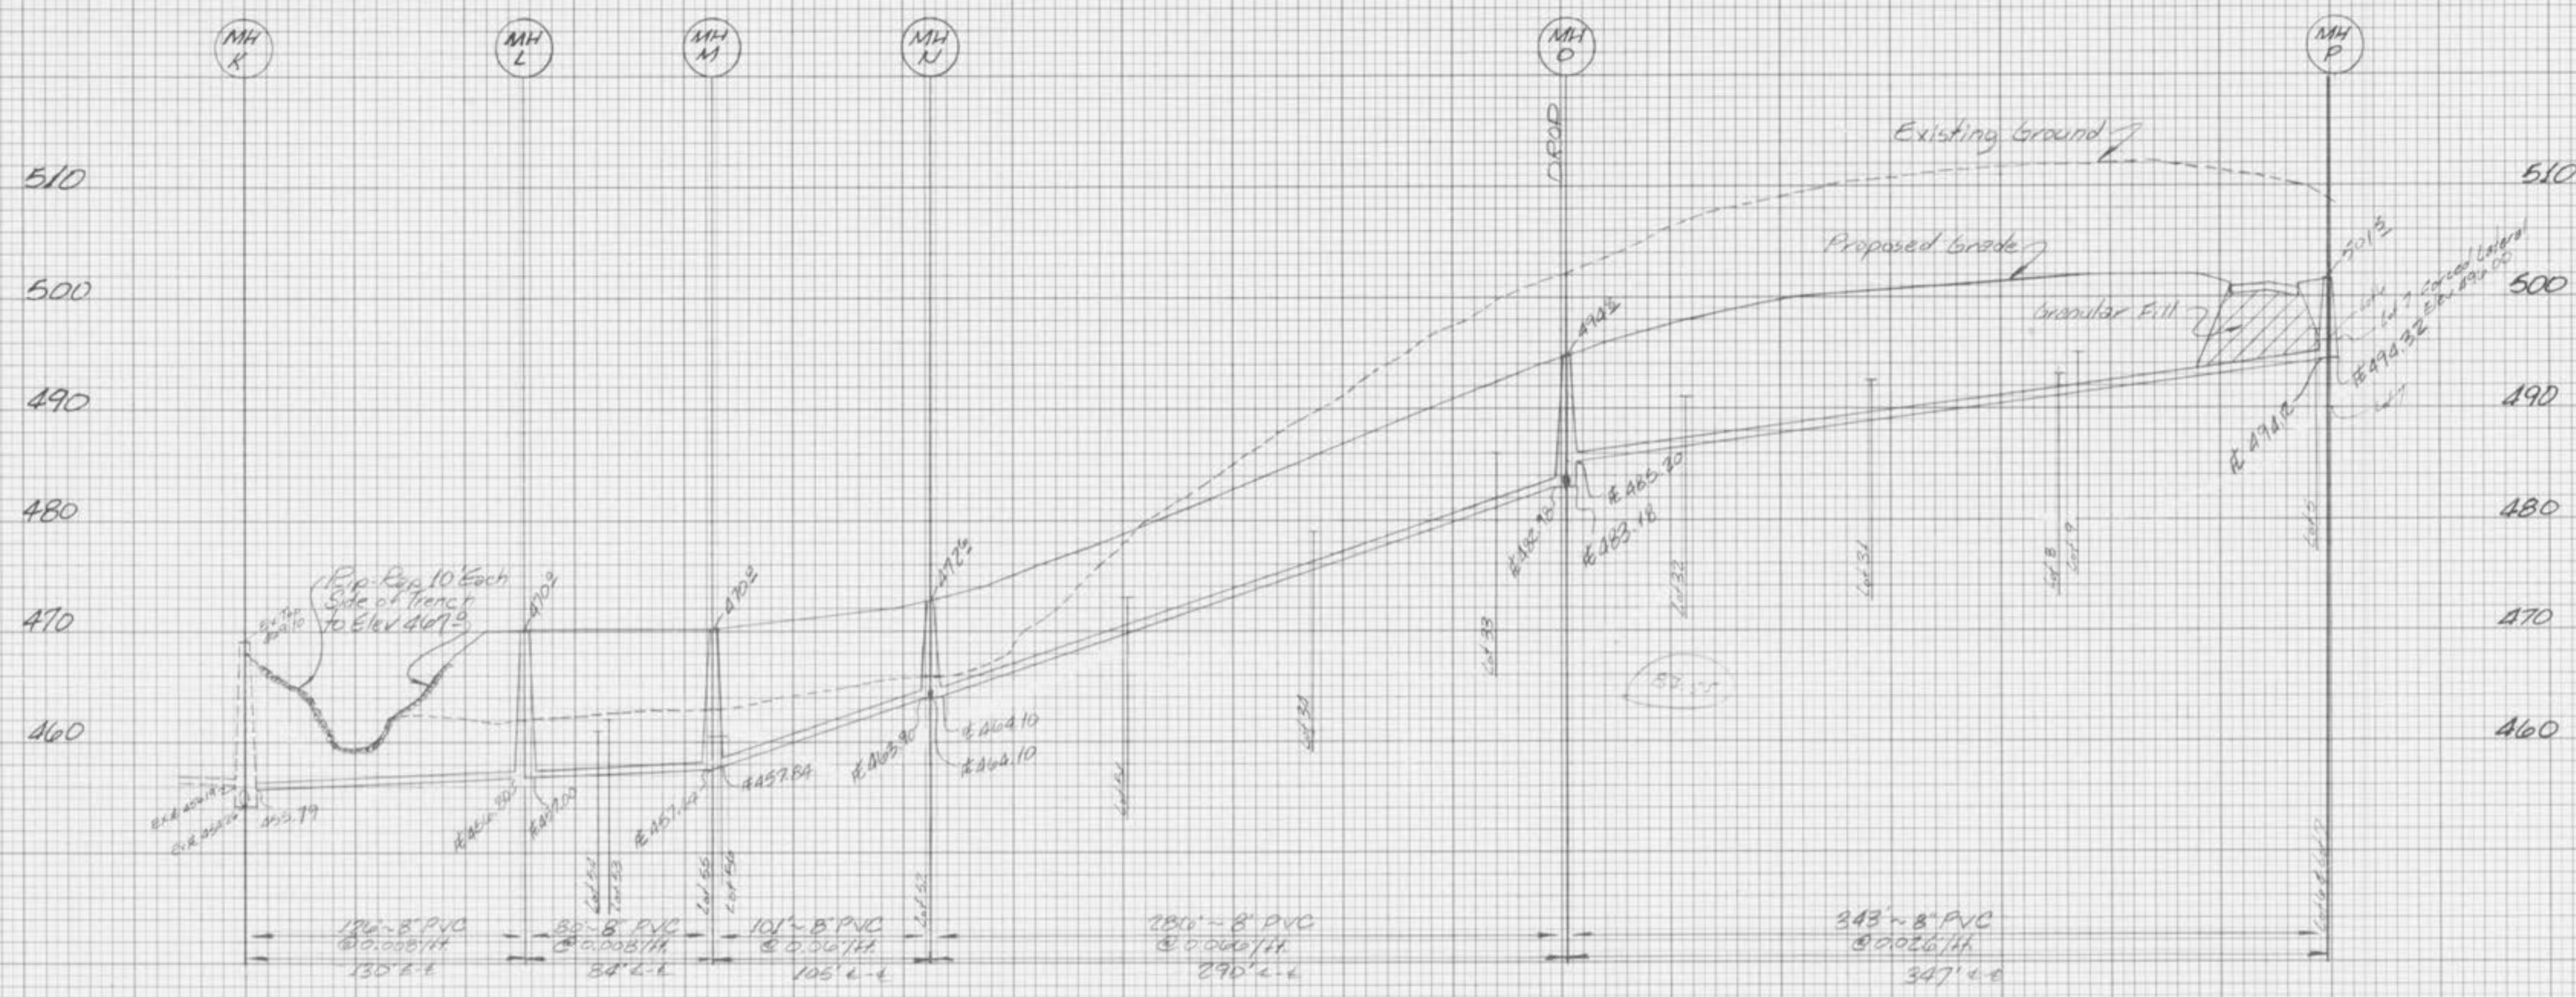

Scale
 1" = 50'
 Vert. 1" = 10'