


FINAL SURVEY
 SUBMITTED BY: _____ DATE: _____
 PLOTTED BY: _____
 NOTE BOOK NO. _____
 AREA CHECKED: _____

ORIGINAL SURVEY
 SUBMITTED BY: _____ DATE: _____
 PLOTTED BY: _____
 NOTE BOOK NO. _____
 AREA CHECKED: _____

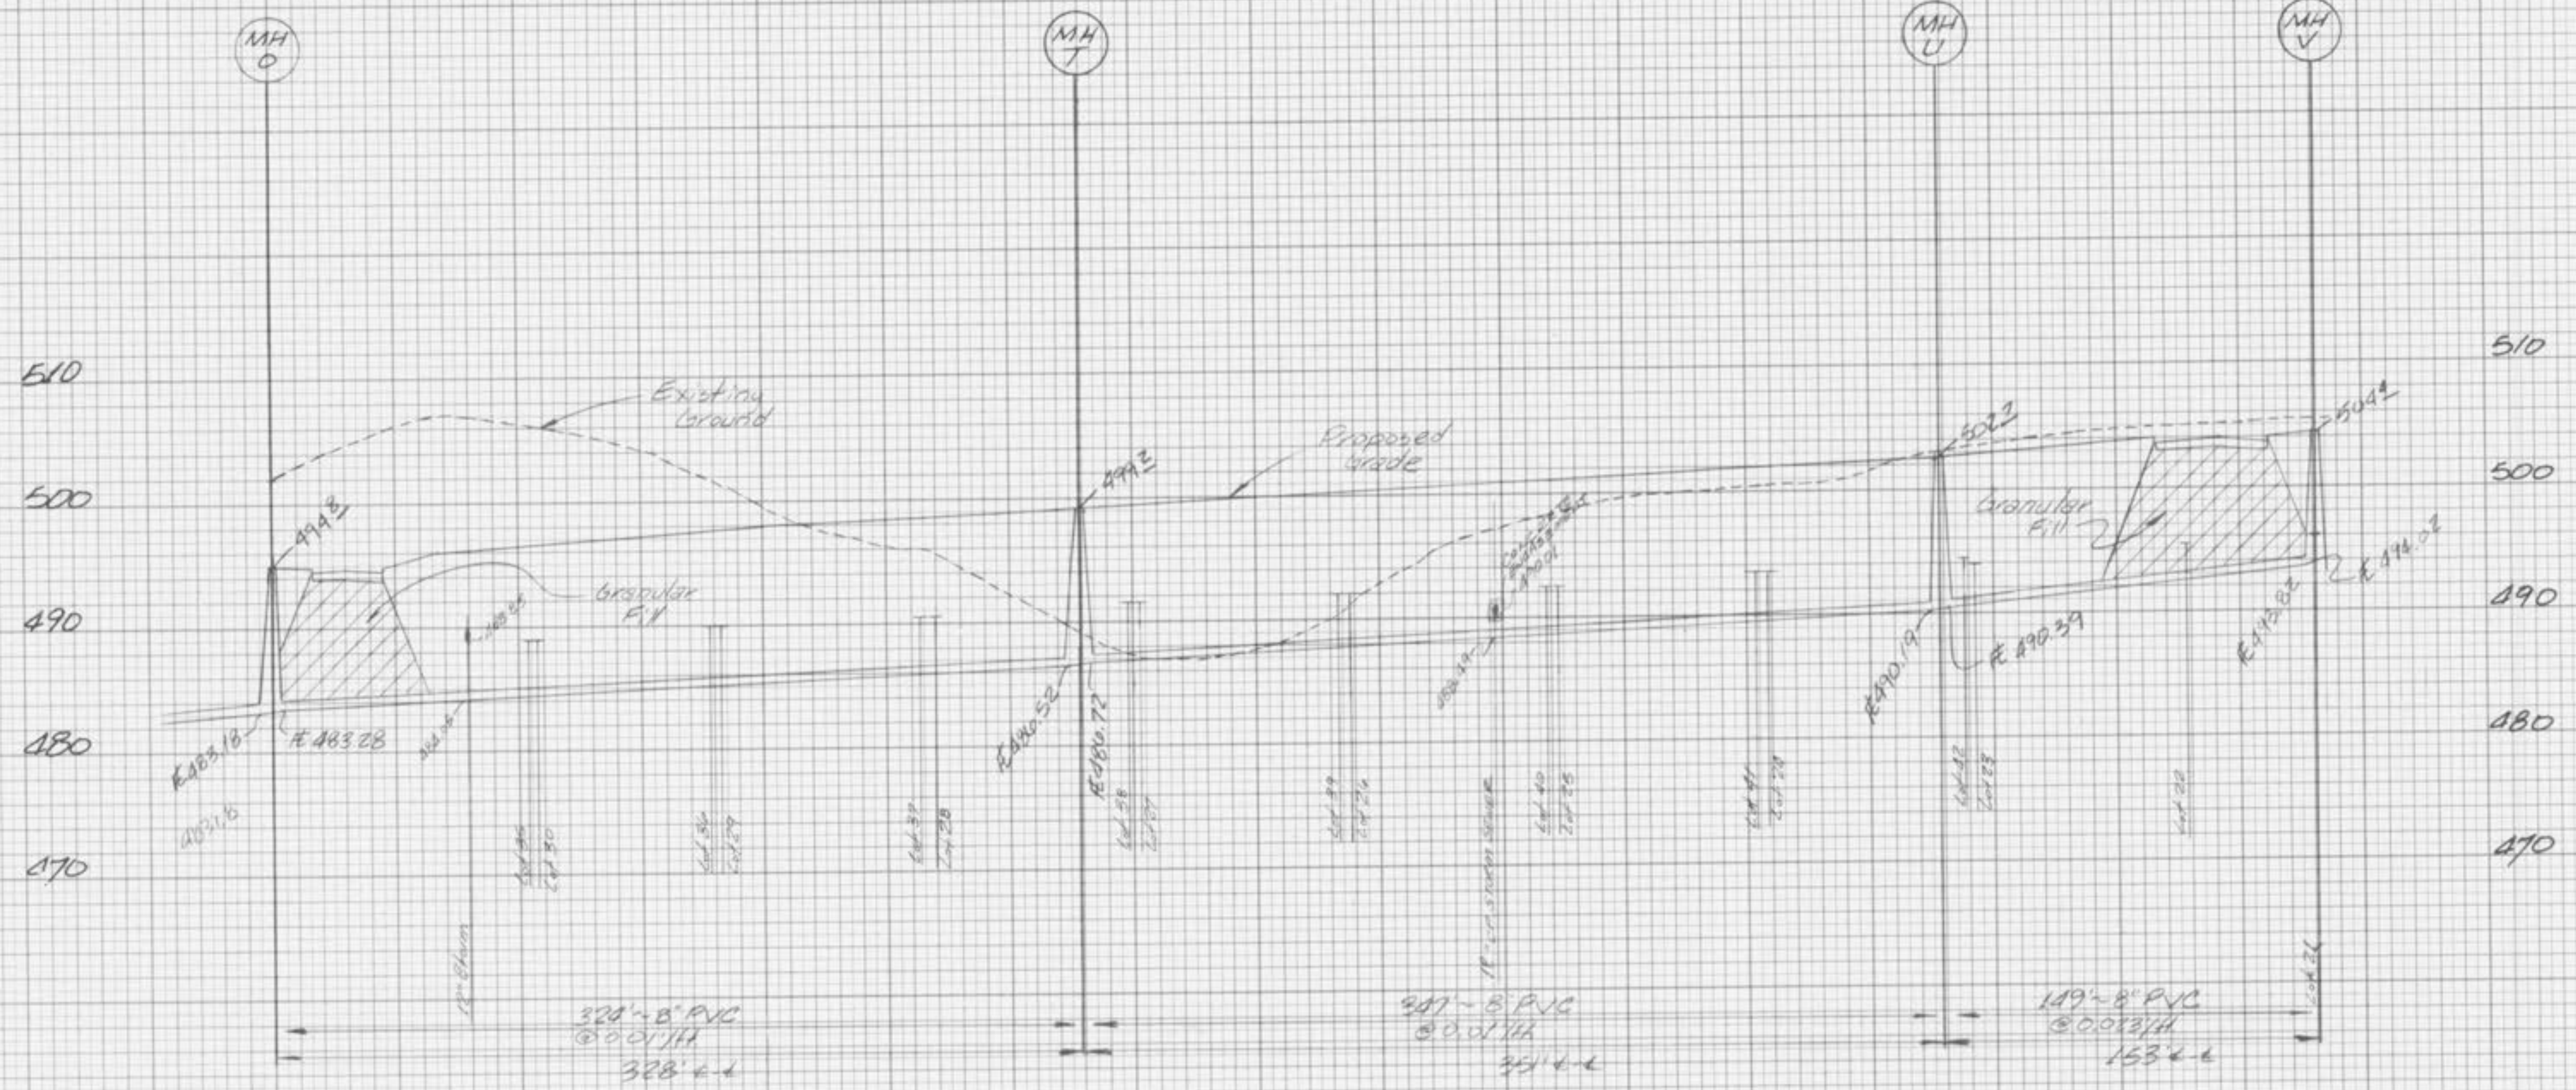

Scale
 Hor. 1"=50'
 Vert. 1"=10'