
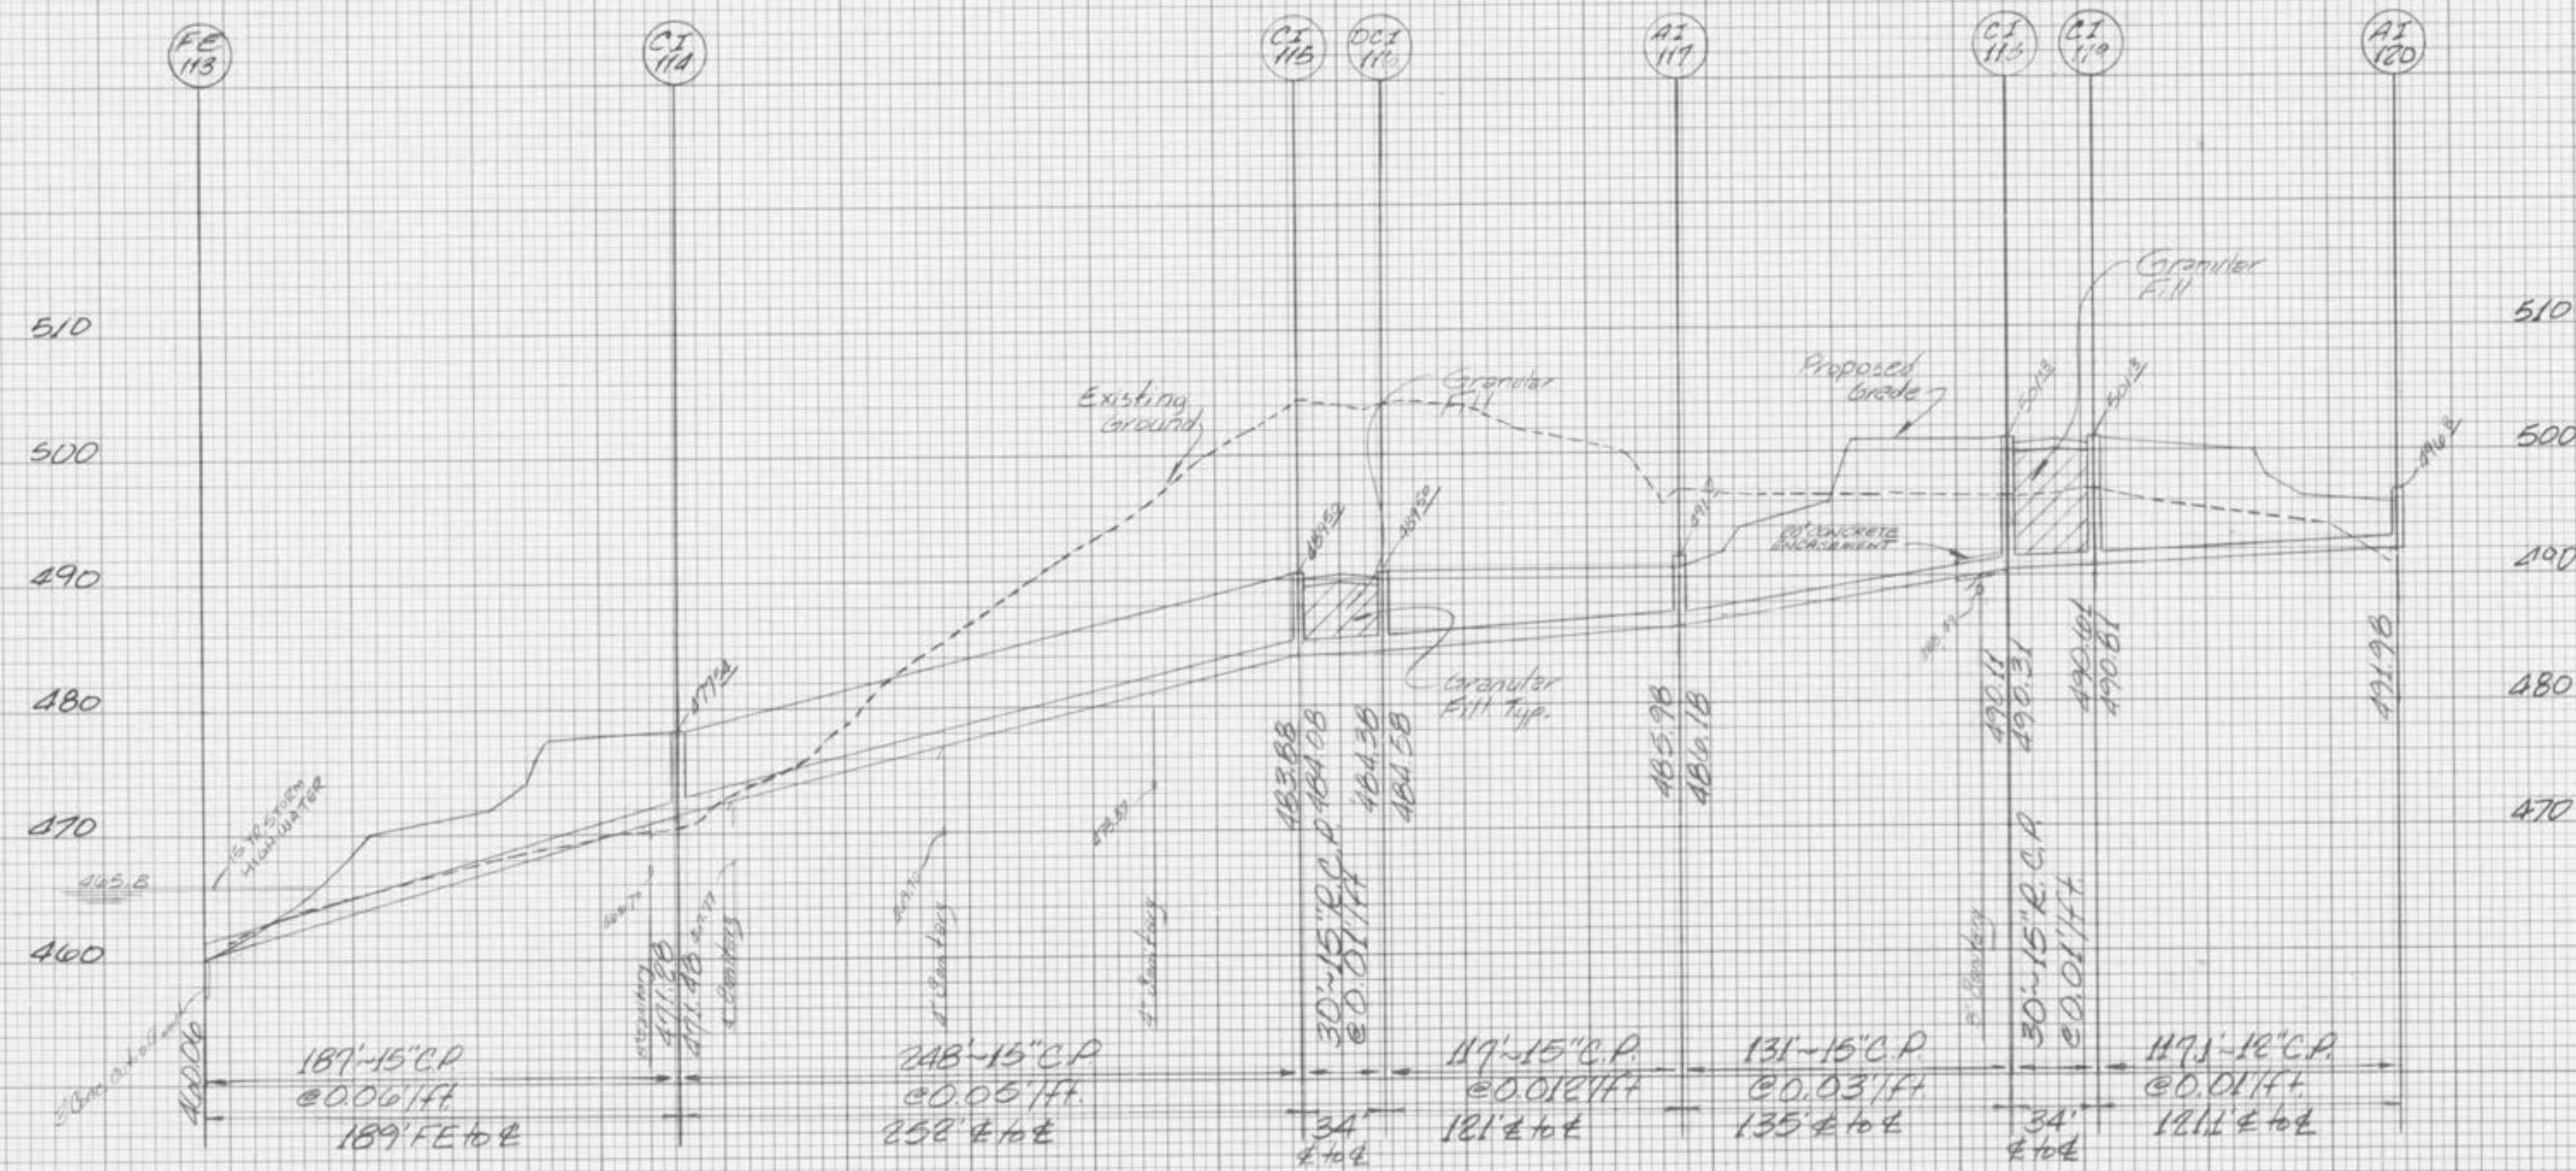


FINAL SURVEY
 CHECKED BY: []
 DATE: []
 ORIGINAL SURVEY
 CHECKED BY: []
 DATE: []
 NOTE BOOK: []
 NO. []

ORIGINAL SURVEY
 CHECKED BY: []
 DATE: []
 NOTE BOOK: []
 NO. []

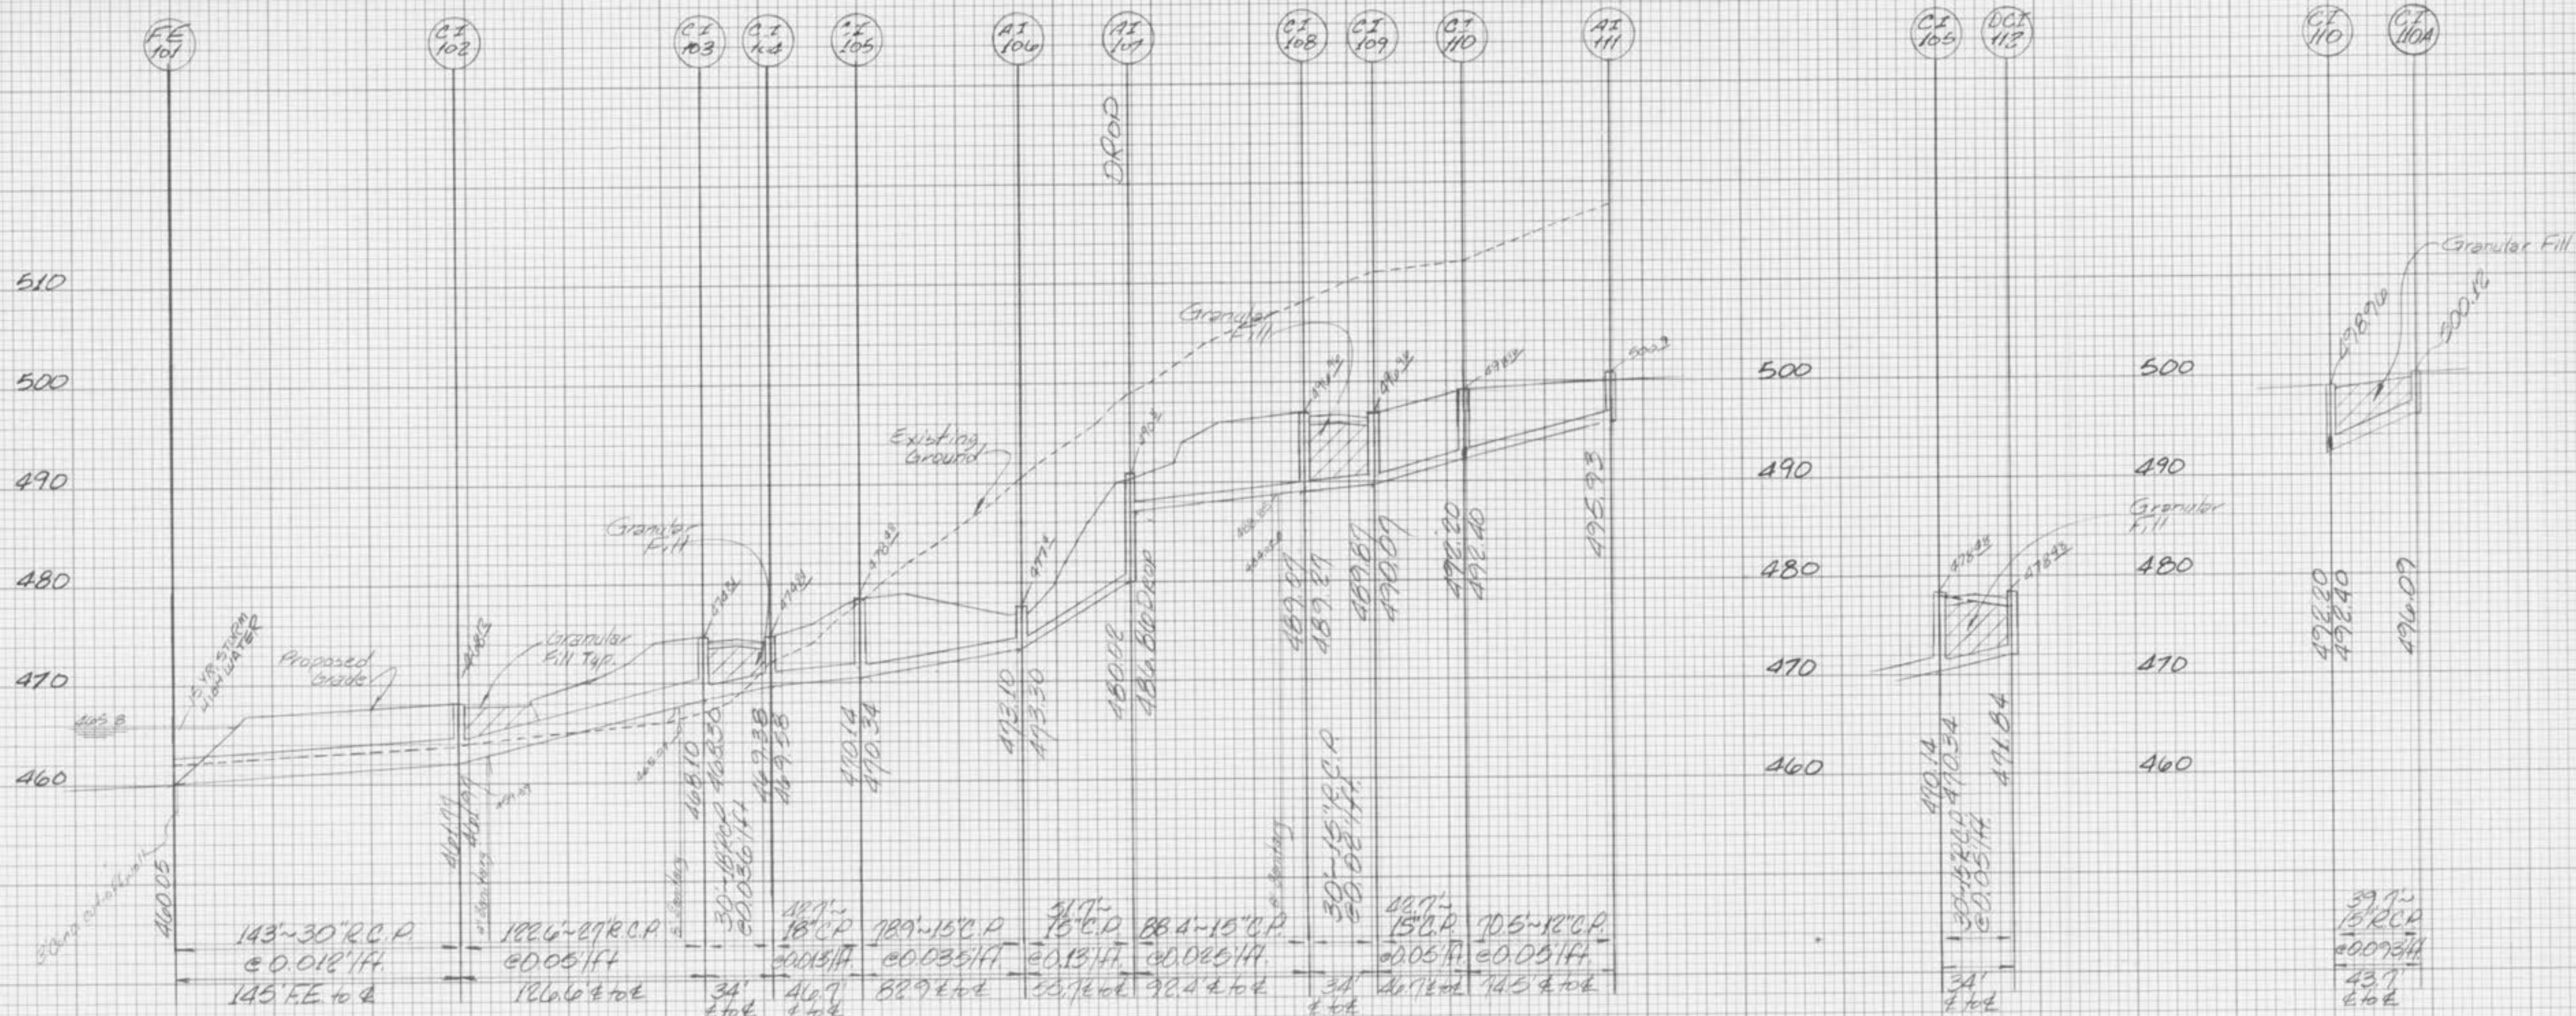

Scale:
 Hor. 1"=50'
 Vert. 1"=10'