



STORM SEWER PROFILES

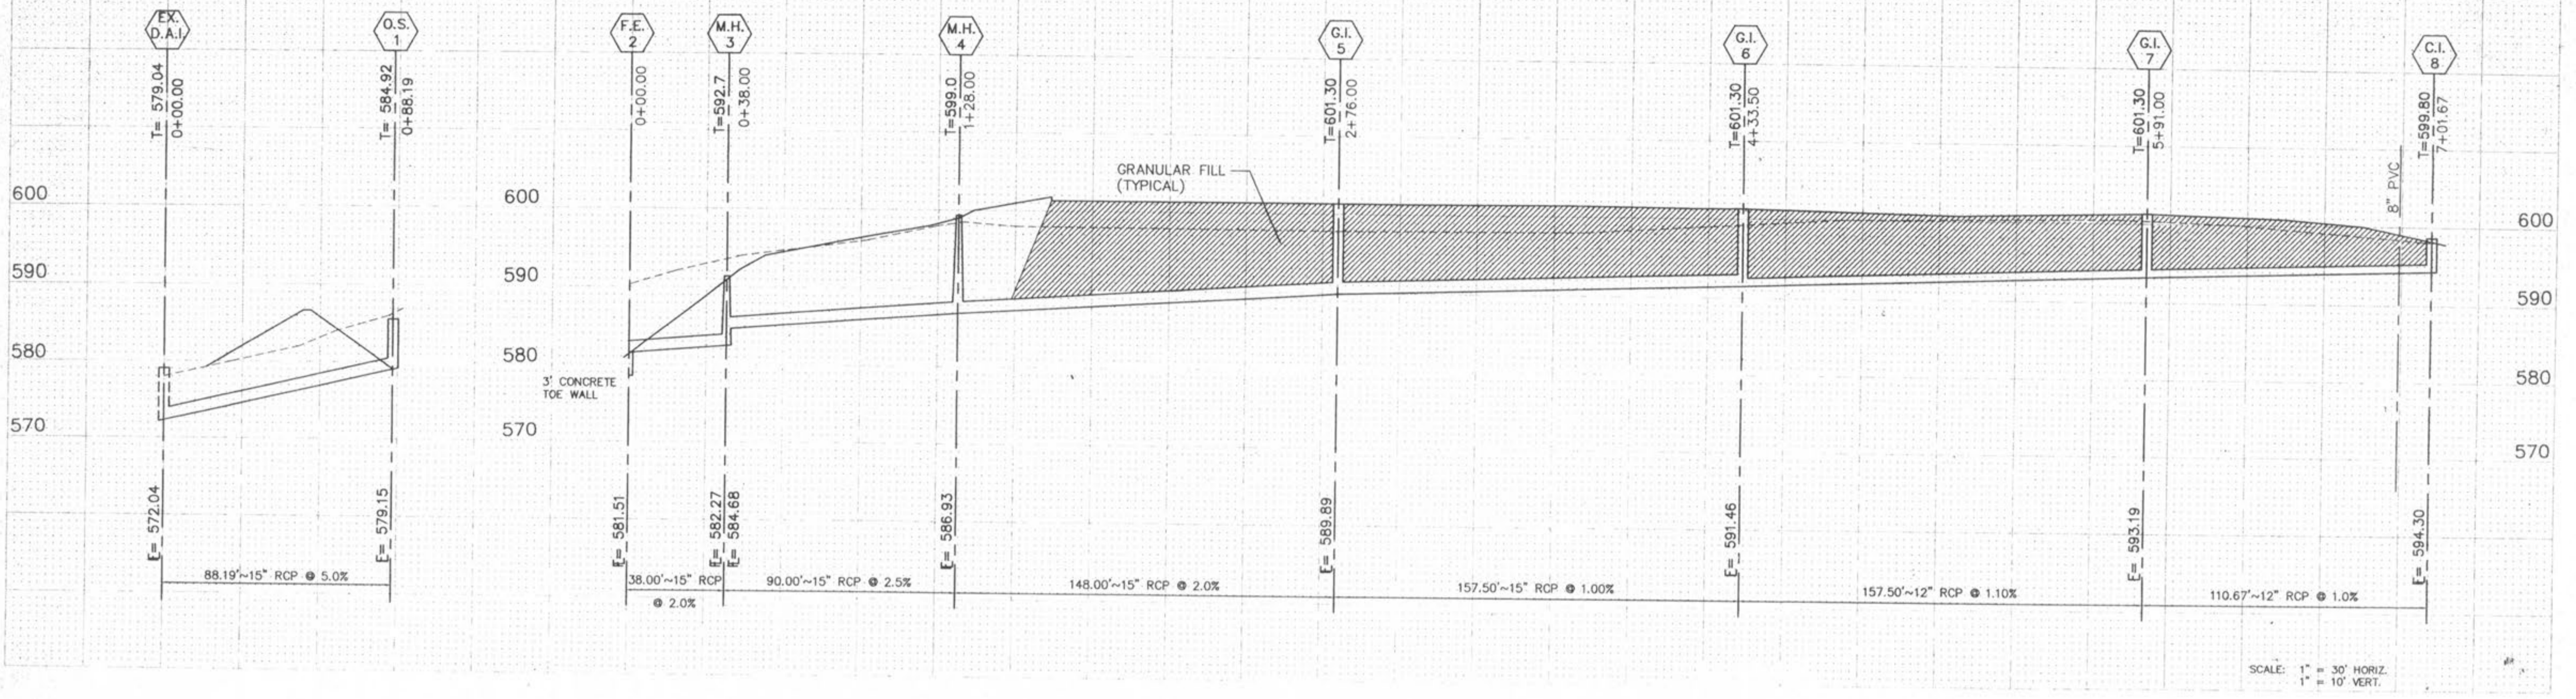

SCALE: 1" = 30' HORIZ.
1" = 10' VERT.

STORM SEWER PROFILES

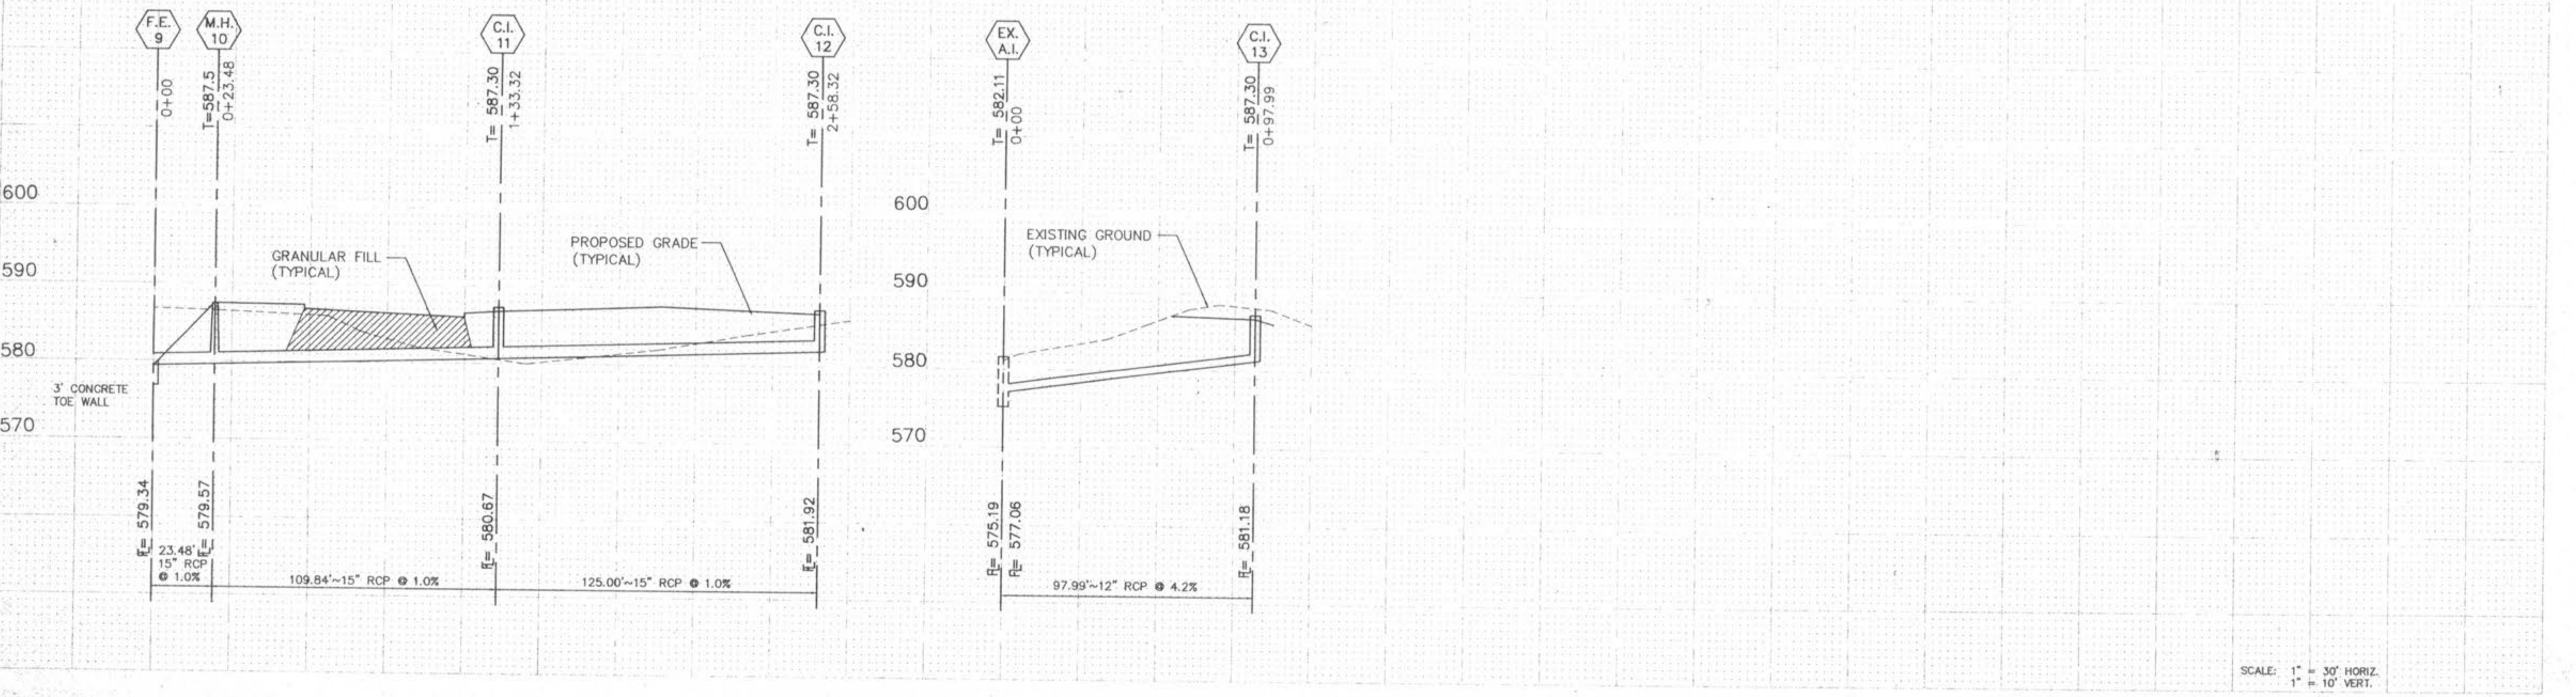

SCALE: 1" = 30' HORIZ.
1" = 10' VERT.