


SANITARY SEWER PROFILE

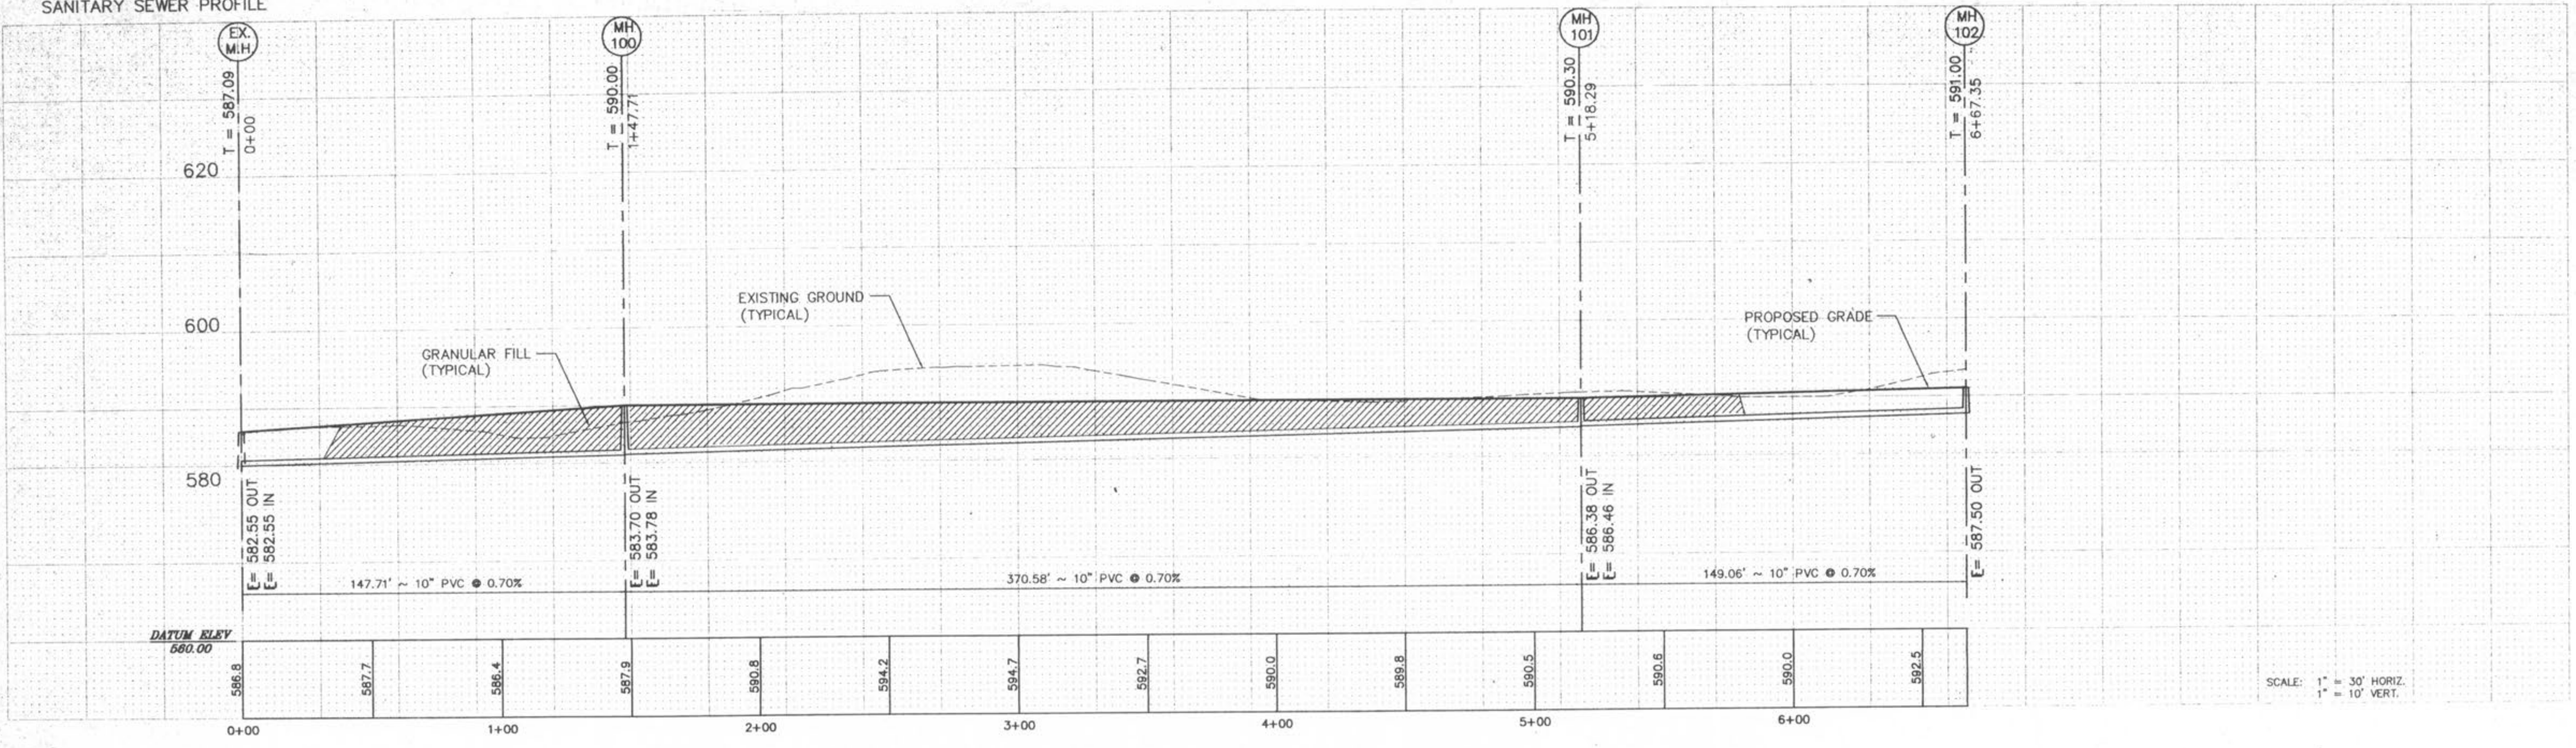

SCALE: 1" = 30' HORIZ.
 1" = 10' VERT.