


Inspector's Copy

Note 10-28-76
 g.kh.
 Occupant Load
 per Fire Dept.

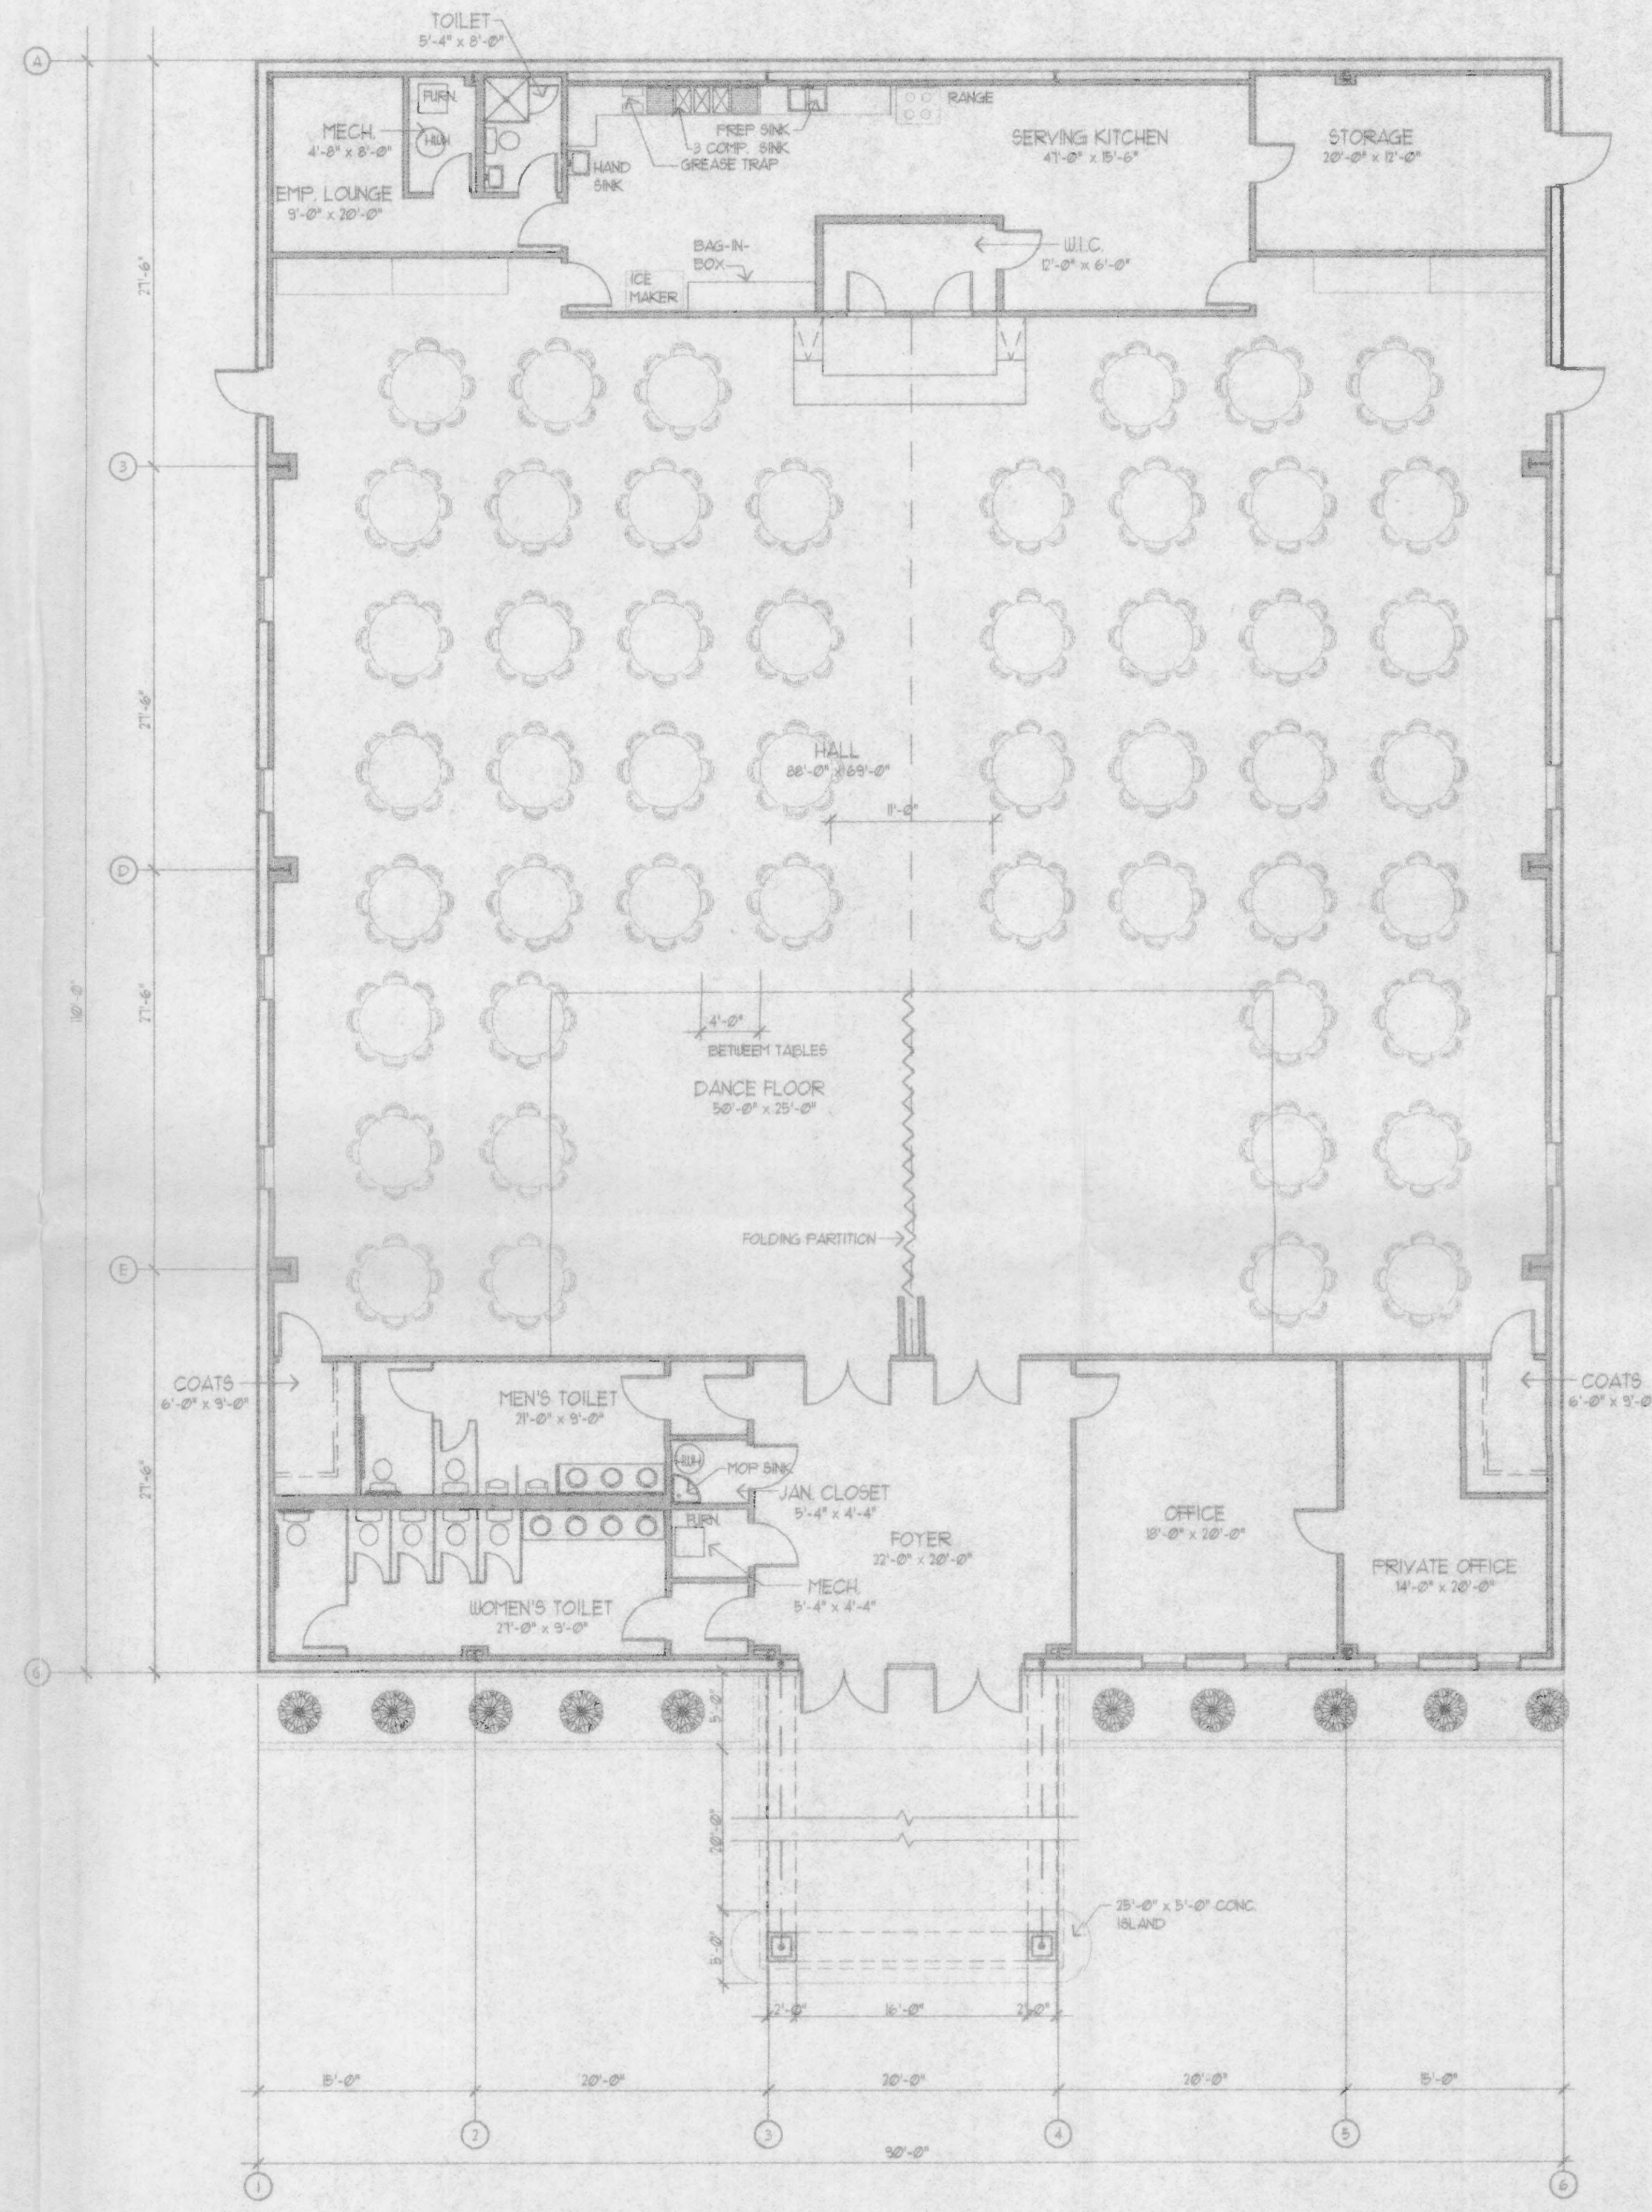

INFORMATION BLOCK	
CODE	BOCA NATIONAL BUILDING CODE / 1993 AS ADOPTED AND
USE GROUP MIXED	A-2 ASSEMBLY
OCCUPANCY LOADS & POSTING REQUIREMENTS	ASSEMBLY AREA 6624 SQ. FT. 1/5 = 445 PEOPLE MAX. SEATS FOR POSTING 424 PER OWNERS REQUIREMENTS KITCHEN WORK AREA OFFICE 3130 SQ. FT. + 100 = 33 PEOPLE (TOTAL EMPLOYEES MAX 101)
TYPE CONST.	2C. 1 STORY 20' 2400 UNLIMITED AREA WITH SPRINKLERS
AREA (HT. LIMITATIONS)	9911 SQ. FT. 10'-0"
FIRE PROTECTION	TOTAL PER NFPA D
FIRE WALL LOCATION	FIRE RES. RATING @ HOURS PER TABLE 602
FIRE RATING STRUCTURAL ELEMENT	FIRE RES. RATING @ HOURS PER TABLE 602
FIRE RATING EXT. WALLS	FIRE RES. RATING @ HOURS PER TABLE 1052

1 PROPOSED TABLE LAYOUT
 SCALE: 1/4" = 1'-0"



REVISED 10-3-76

TABLE LAYOUT FOR:
TRIGG BANQUET CENTER
 O'FALLON PLAZA
 O'FALLON, MISSOURI

ARCHITECTS
 80 YEARS
 1916-1996

LePIQUE AND ORNE ARCHITECTS, INC.
 ST. CHARLES, MISSOURI

6650/F-PLANA SEPTEMBER 28, 1976