


OFFSITE DRAINAGE AREA MAP
 SCALE: 1" = 250'

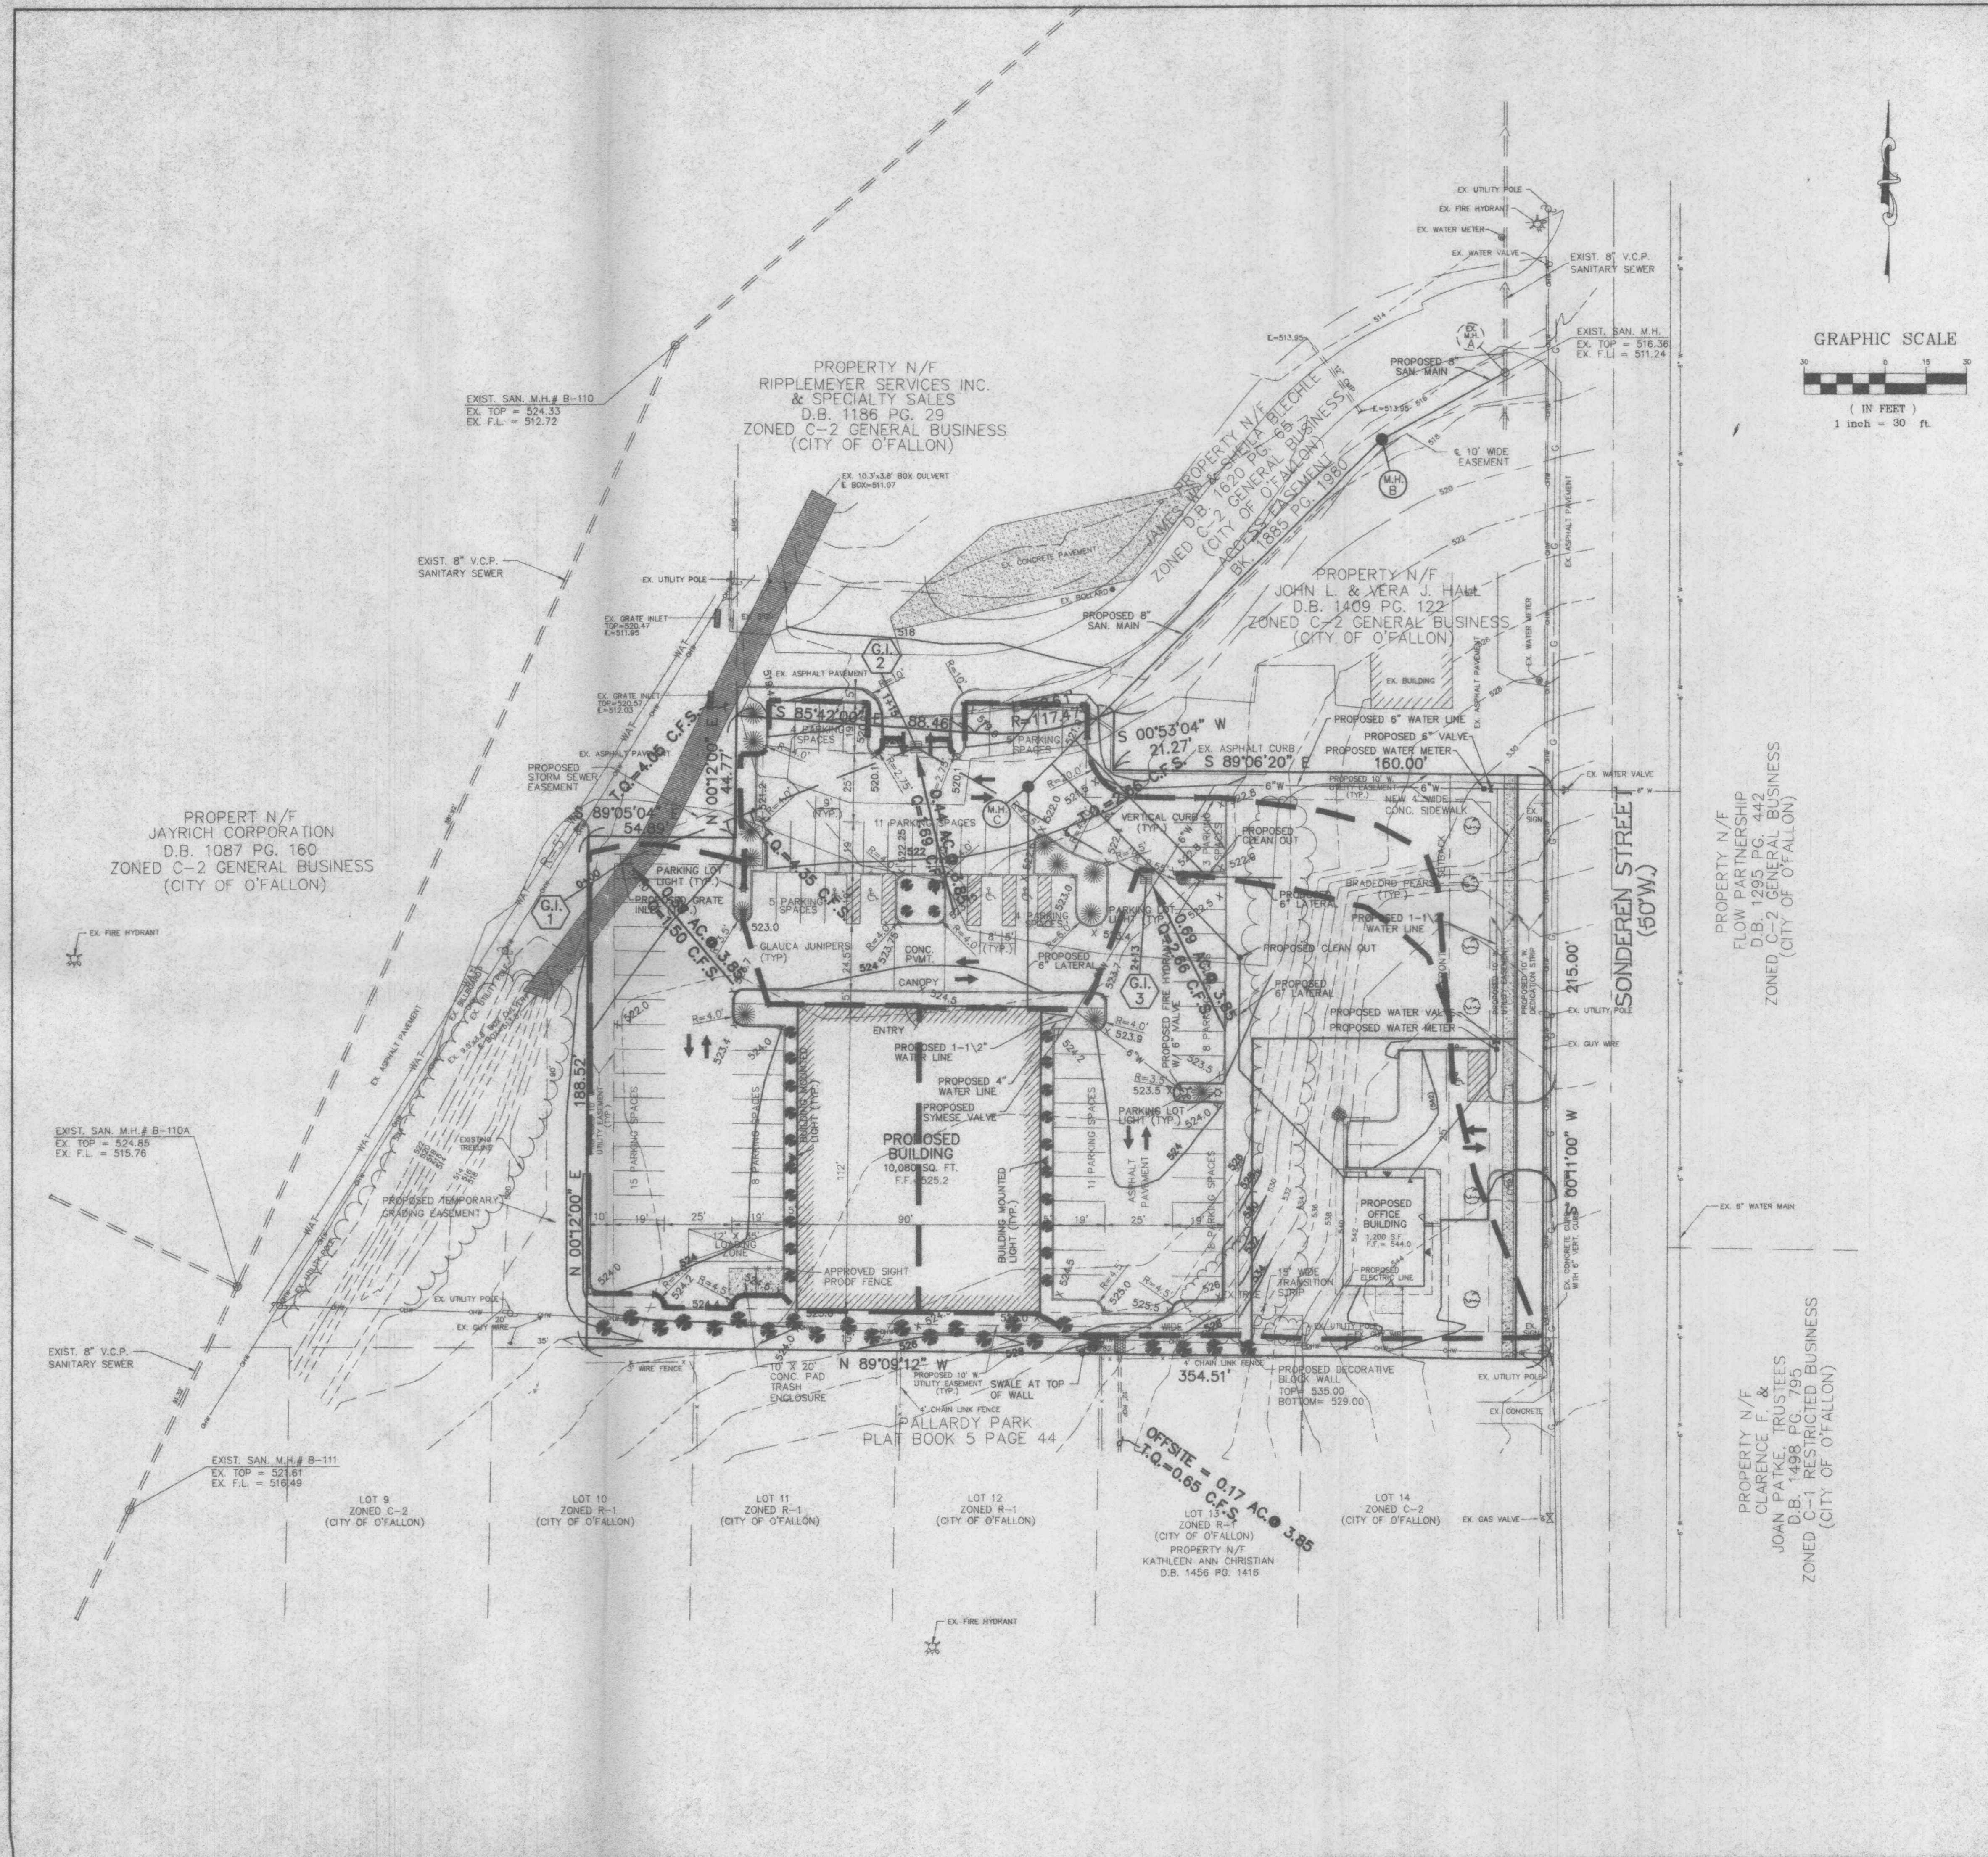

PROPERTY N/F
 FLOW PARTNERSHIP
 D.B. 1295 PG. 442
 ZONED C-2 GENERAL BUSINESS
 (CITY OF O'FALLON)

PROPERTY N/F
 CLARENCE F. &
 JOAN PATKE, TRUSTEES
 D.B. 1498 PG. 795
 ZONED C-1 RESTRICTED BUSINESS
 (CITY OF O'FALLON)

PROPERTY N/F
 RIPPLEMEYER SERVICES INC.
 & SPECIALTY SALES
 D.B. 1186 PG. 79
 ZONED C-2 GENERAL BUSINESS
 (CITY OF O'FALLON)

PROPERTY N/F
 JOHN L. & VERA J. HALL
 D.B. 1409 PG. 122
 ZONED C-2 GENERAL BUSINESS
 (CITY OF O'FALLON)

PROPERTY N/F
 JAYRICH CORPORATION
 D.B. 1087 PG. 160
 ZONED C-2 GENERAL BUSINESS
 (CITY OF O'FALLON)

PALLARDY PARK
 PLAT BOOK 5 PAGE 44

OFFSITE = 0.17 AC @ 3.85
 I.Q. = 0.65 C.F.S.

EXIST. SAN. M.H.# B-111
 EX. TOP = 521.61
 EX. F.L. = 516.49

EXIST. SAN. M.H.# B-110A
 EX. TOP = 524.85
 EX. F.L. = 515.76

EXIST. SAN. M.H.# B-110
 EX. TOP = 524.33
 EX. F.L. = 512.72