




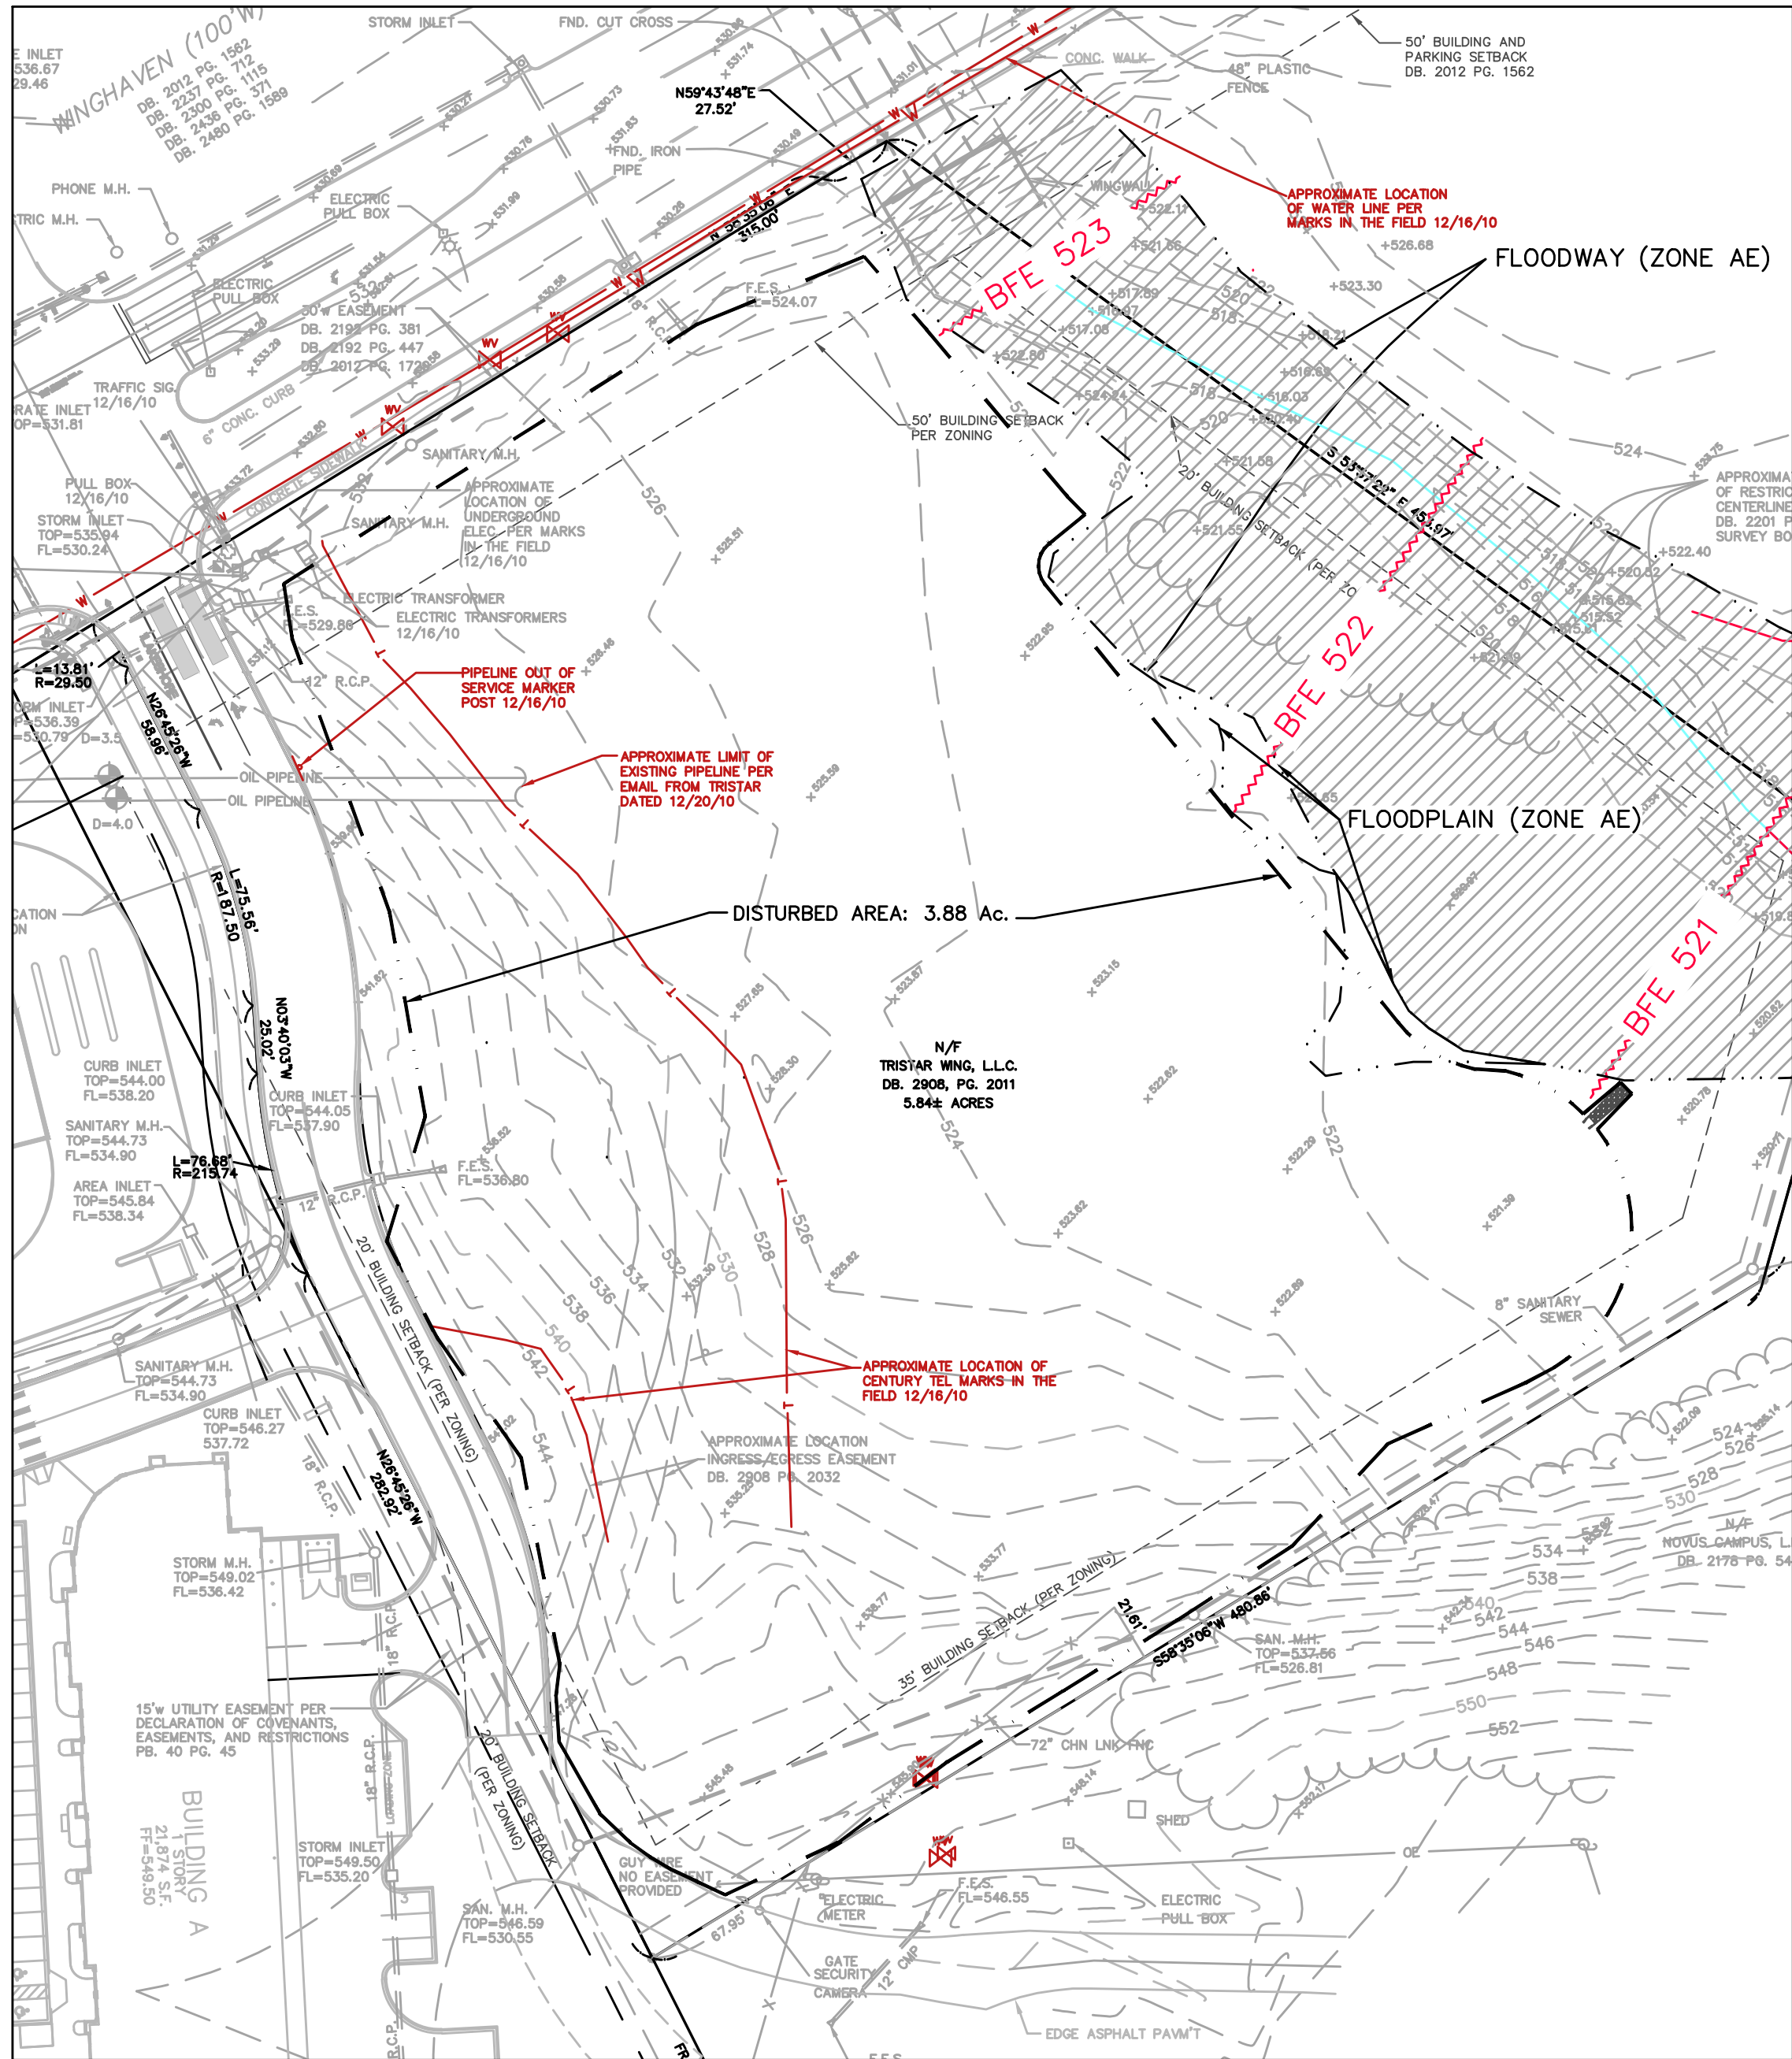

EXISTING CONDITIONS PLAN
SCALE: 1"=50'

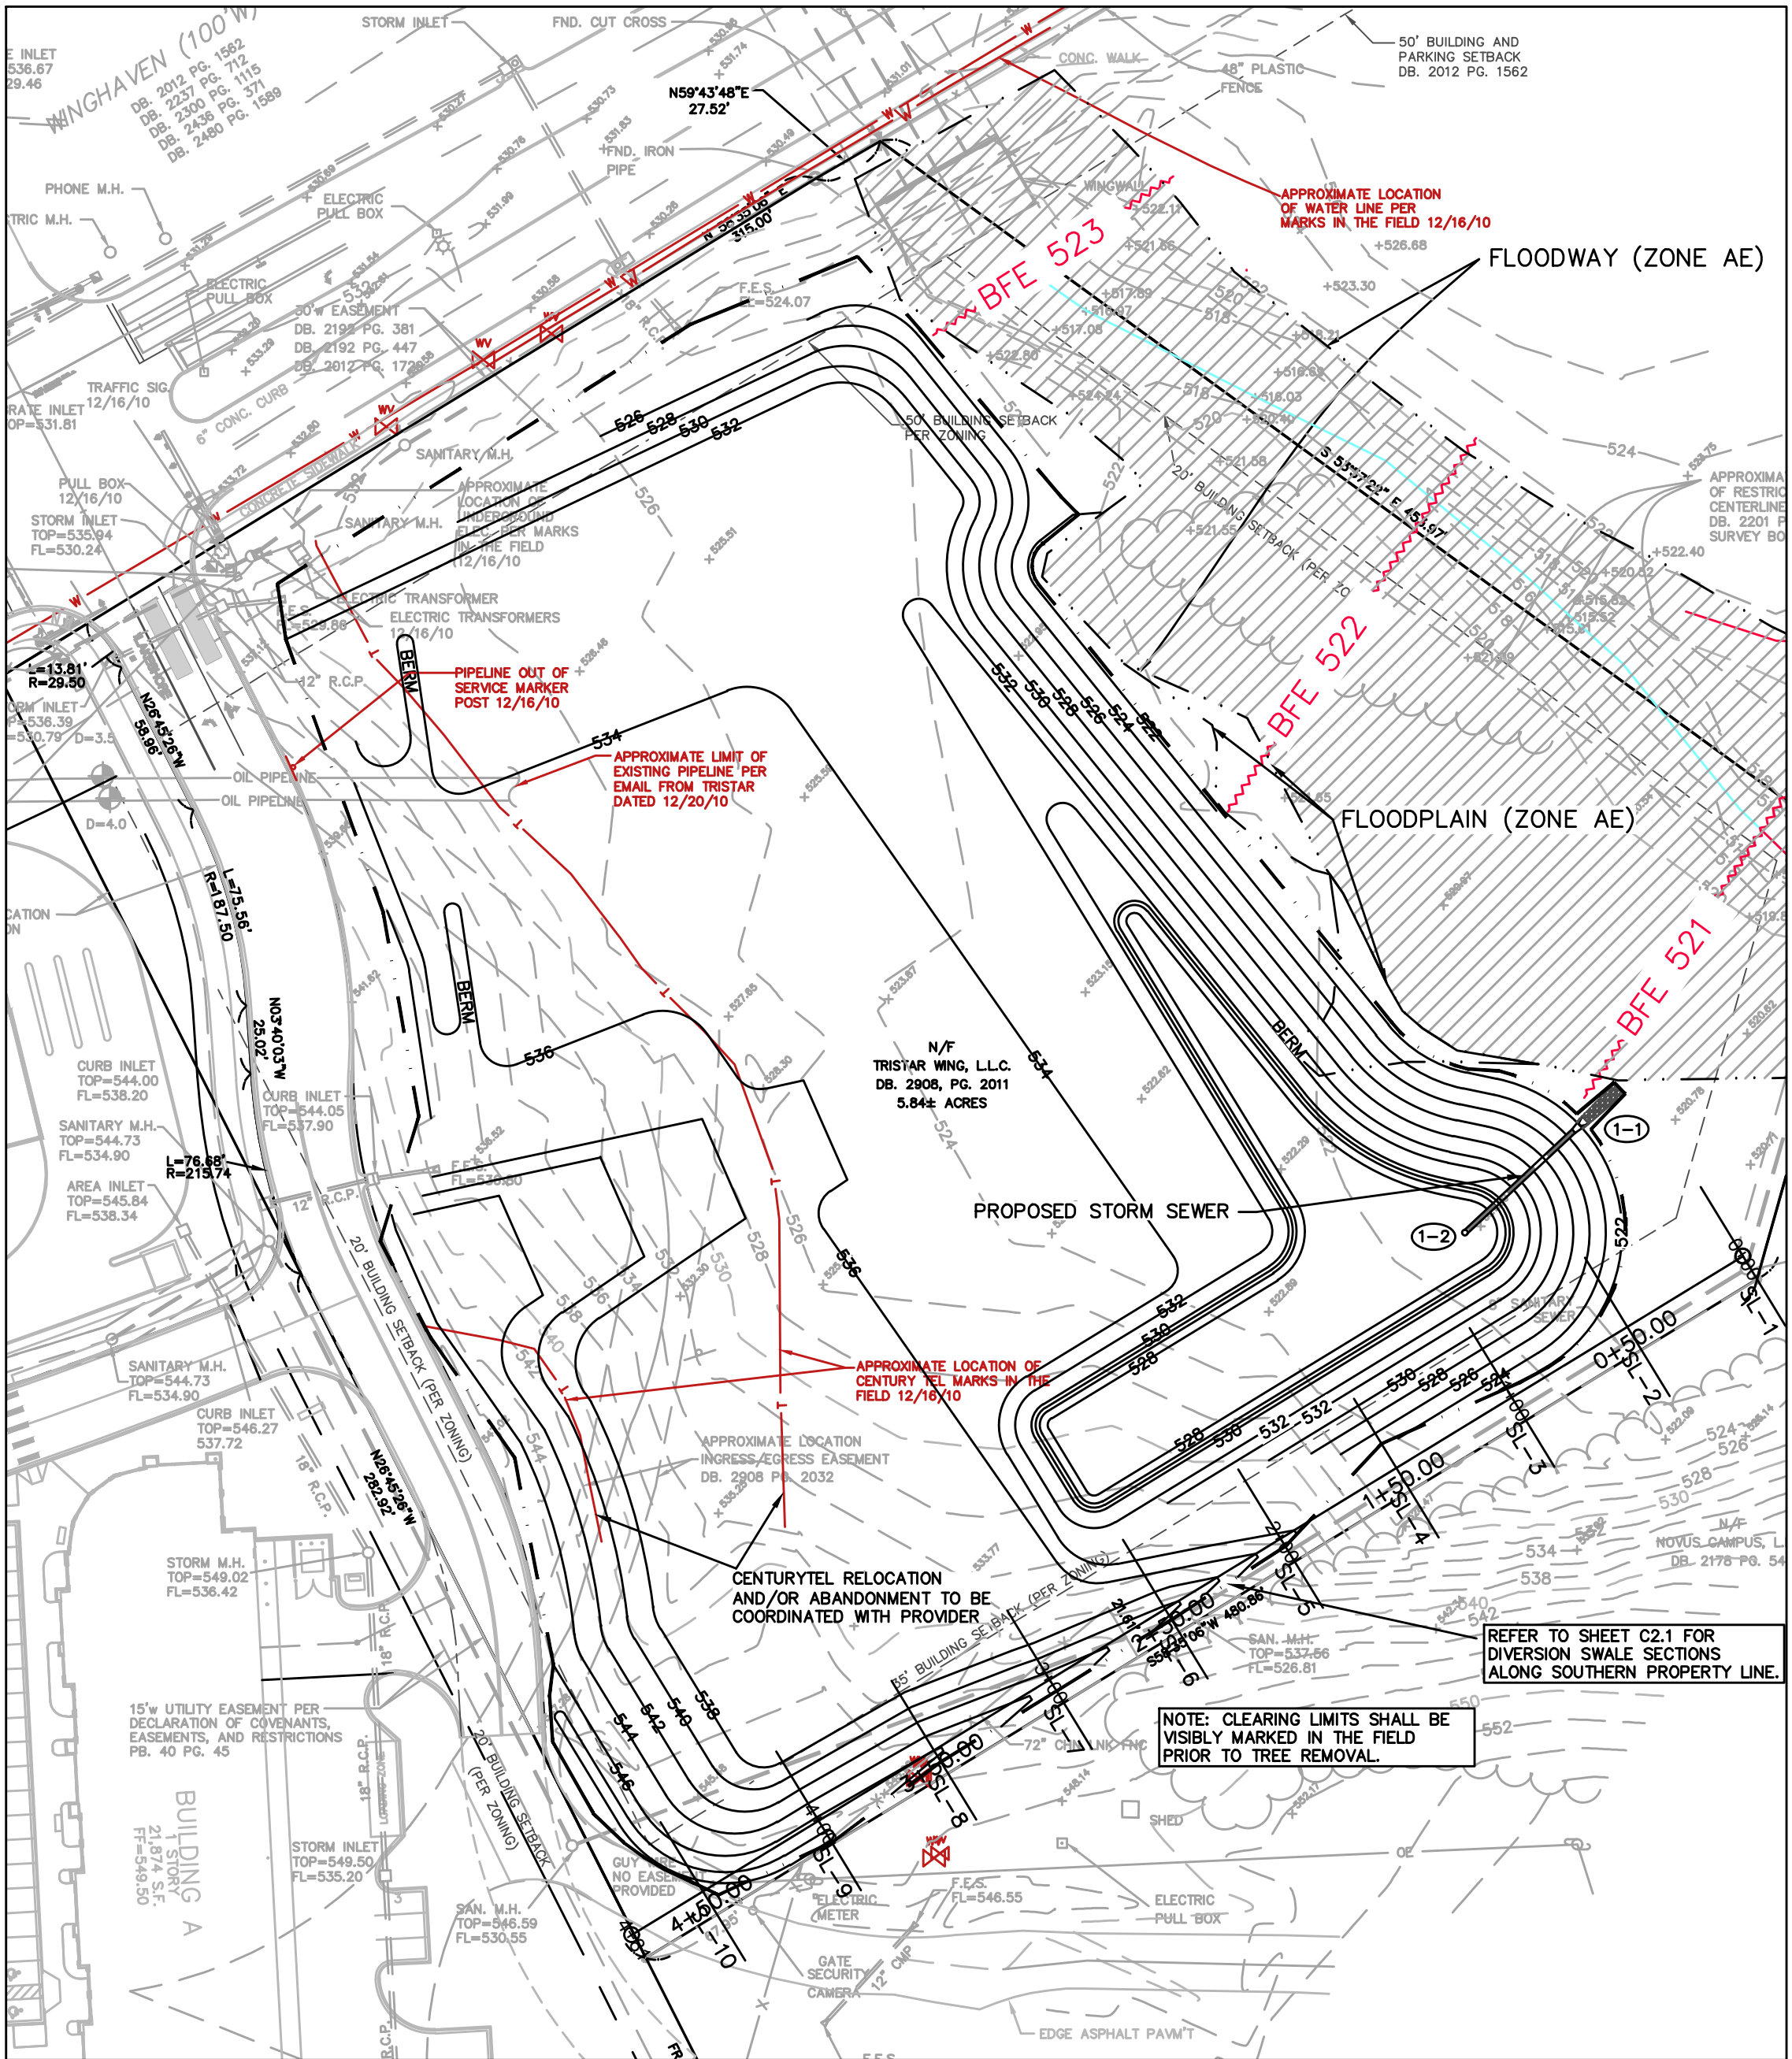


PROPOSED CONDITIONS PLAN
SCALE: 1"=50'

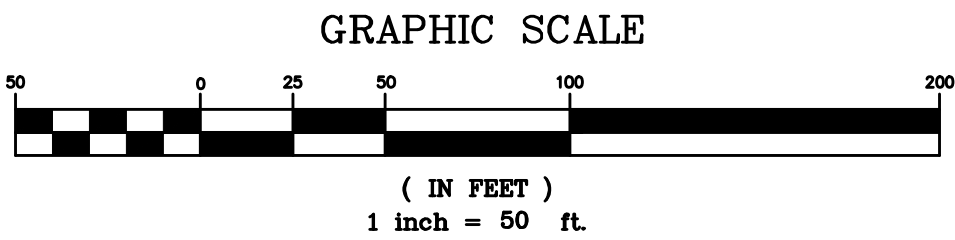

Developer / Owner Information

TRISTAR WING, L.L.C.
c/o TRISTAR COMPANIES
12647 Olive Blvd., Suite 510
St. Louis, MO 63141

PHONE: (314) 292-5317
Contact: Thomas (TD) Douglass
tdouglass@tristarcompanies.net

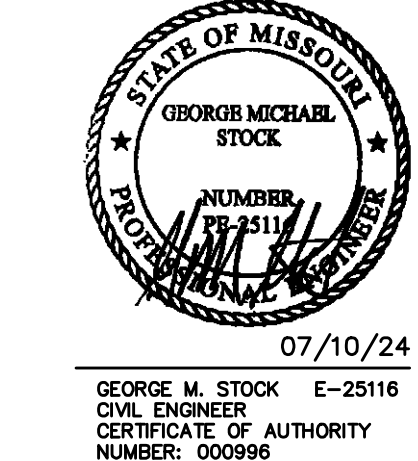

STOCK & ASSOCIATES
Consulting Engineers, Inc.
257 Chesterfield Business Parkway
St. Louis, MO 63005
Phone: (636) 530-5000
Contact: Doug Bruns, P.E.
dbruns@stockassoc.com

TRISTAR Wing LLC
Parcel ID:
4-069B-5614-00-0001.6300000
O'Fallon, Missouri 63368

Existing and Proposed Conditions Plan

P+Z No. : 23-010299
Approval Date : 09/07/23
Permit No. :

Page No.
C2.0