


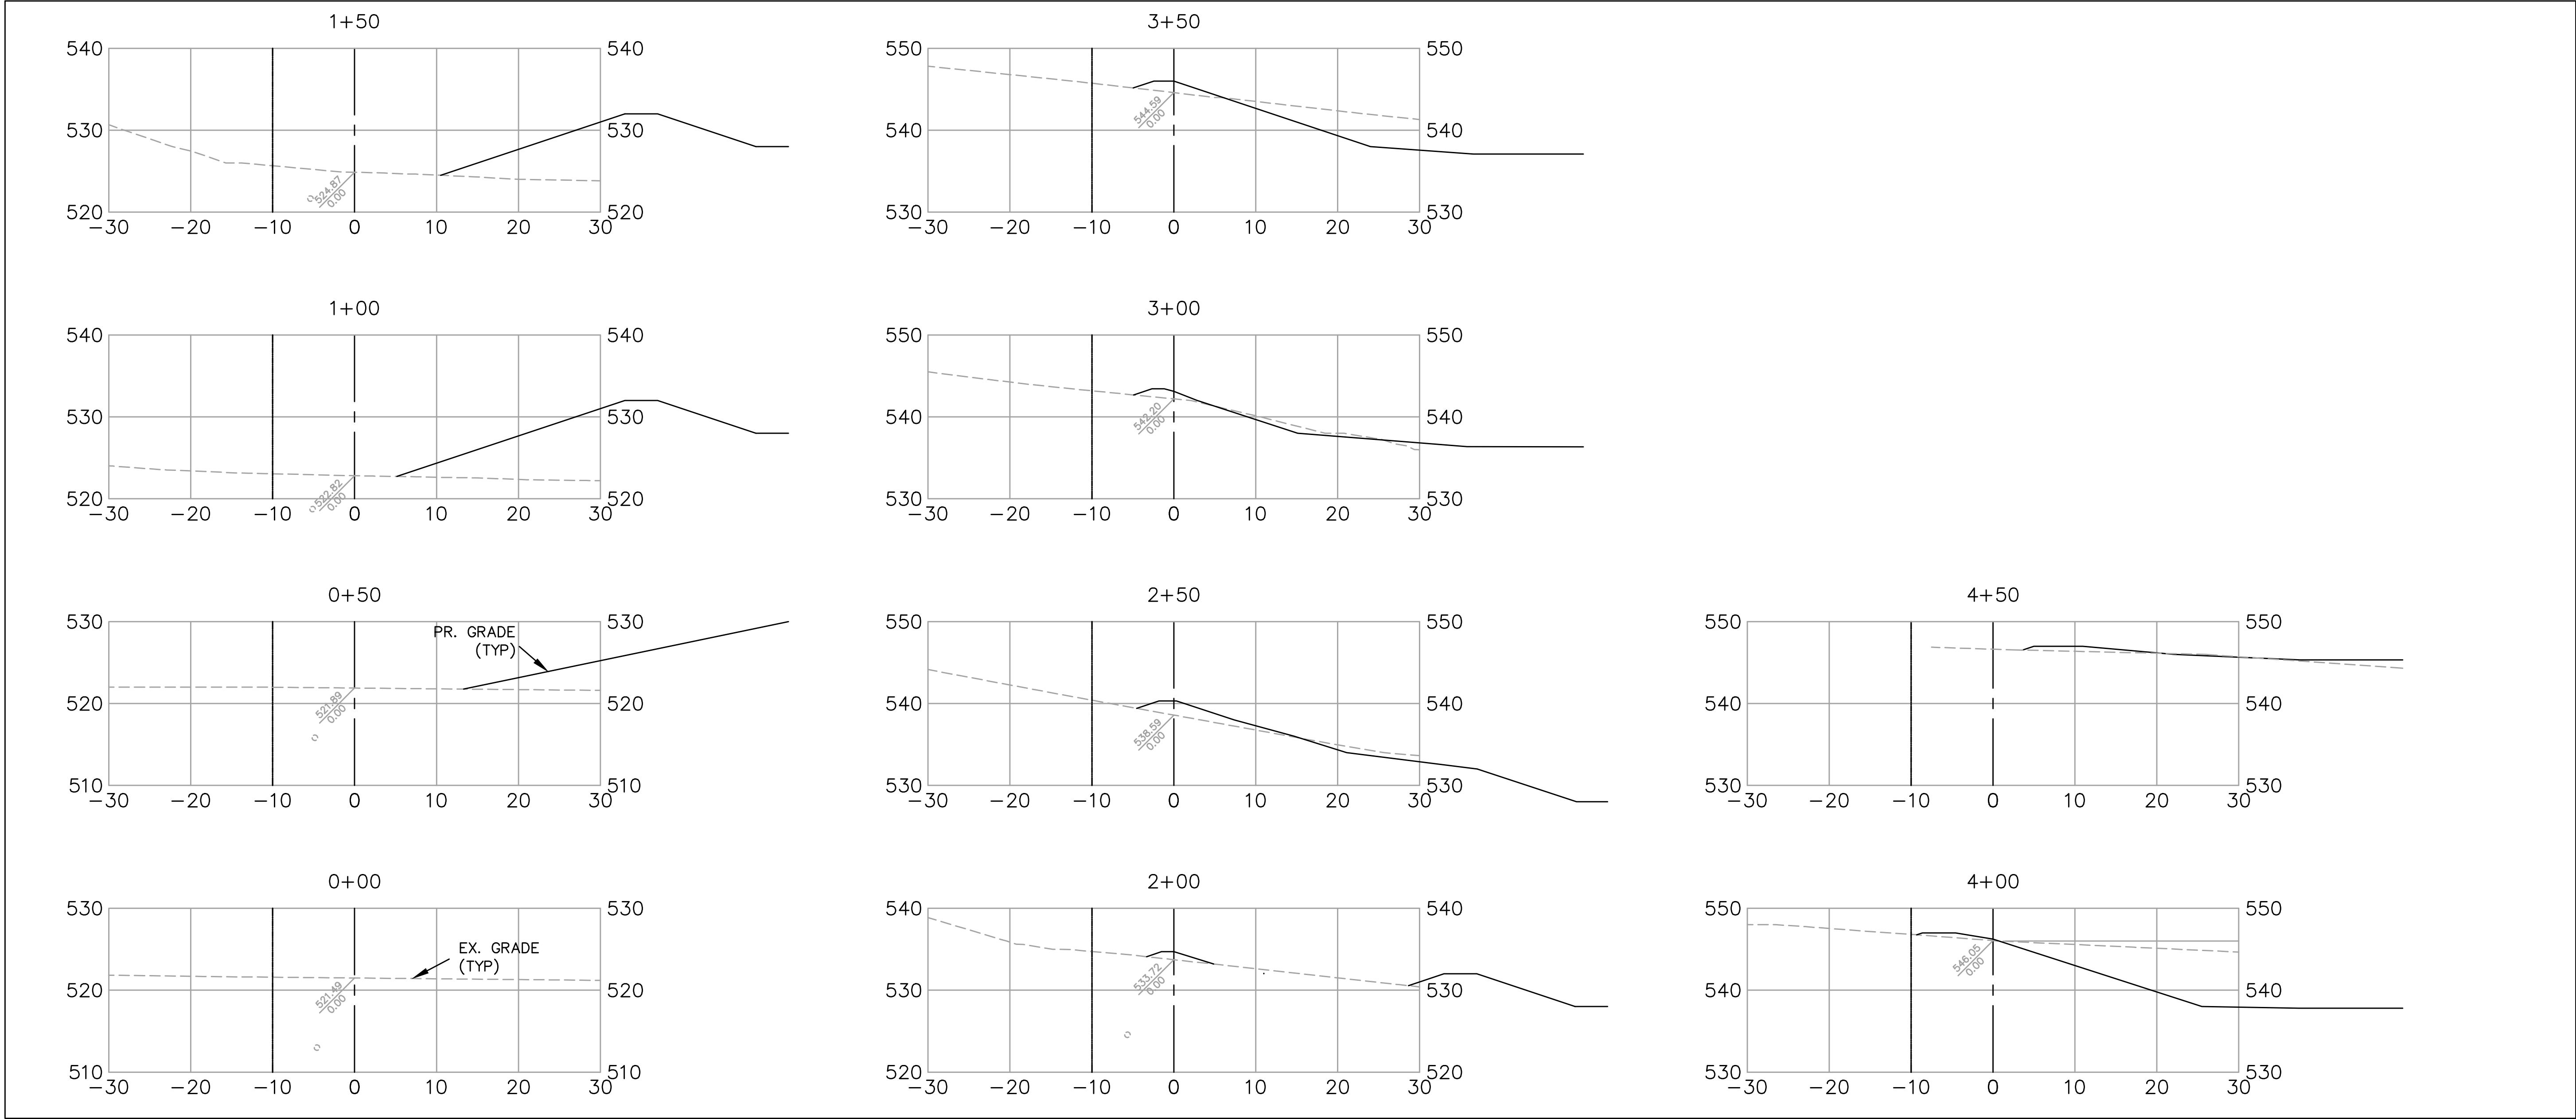


SOUTH PL DIVERSION SWALE SECTIONS

SCALE: 1"=10' (H)
1"=10' (V)

Design Storm: 10-yr (St.CharlesCounty) 15-yr20min 80%(MSD)																											
Project name: <i>Tristar Wing LLC</i>										Calculated By: <i>D.P.B.</i>										Revisions: *<							

PIPE HYDRAULIC DATA SHEET

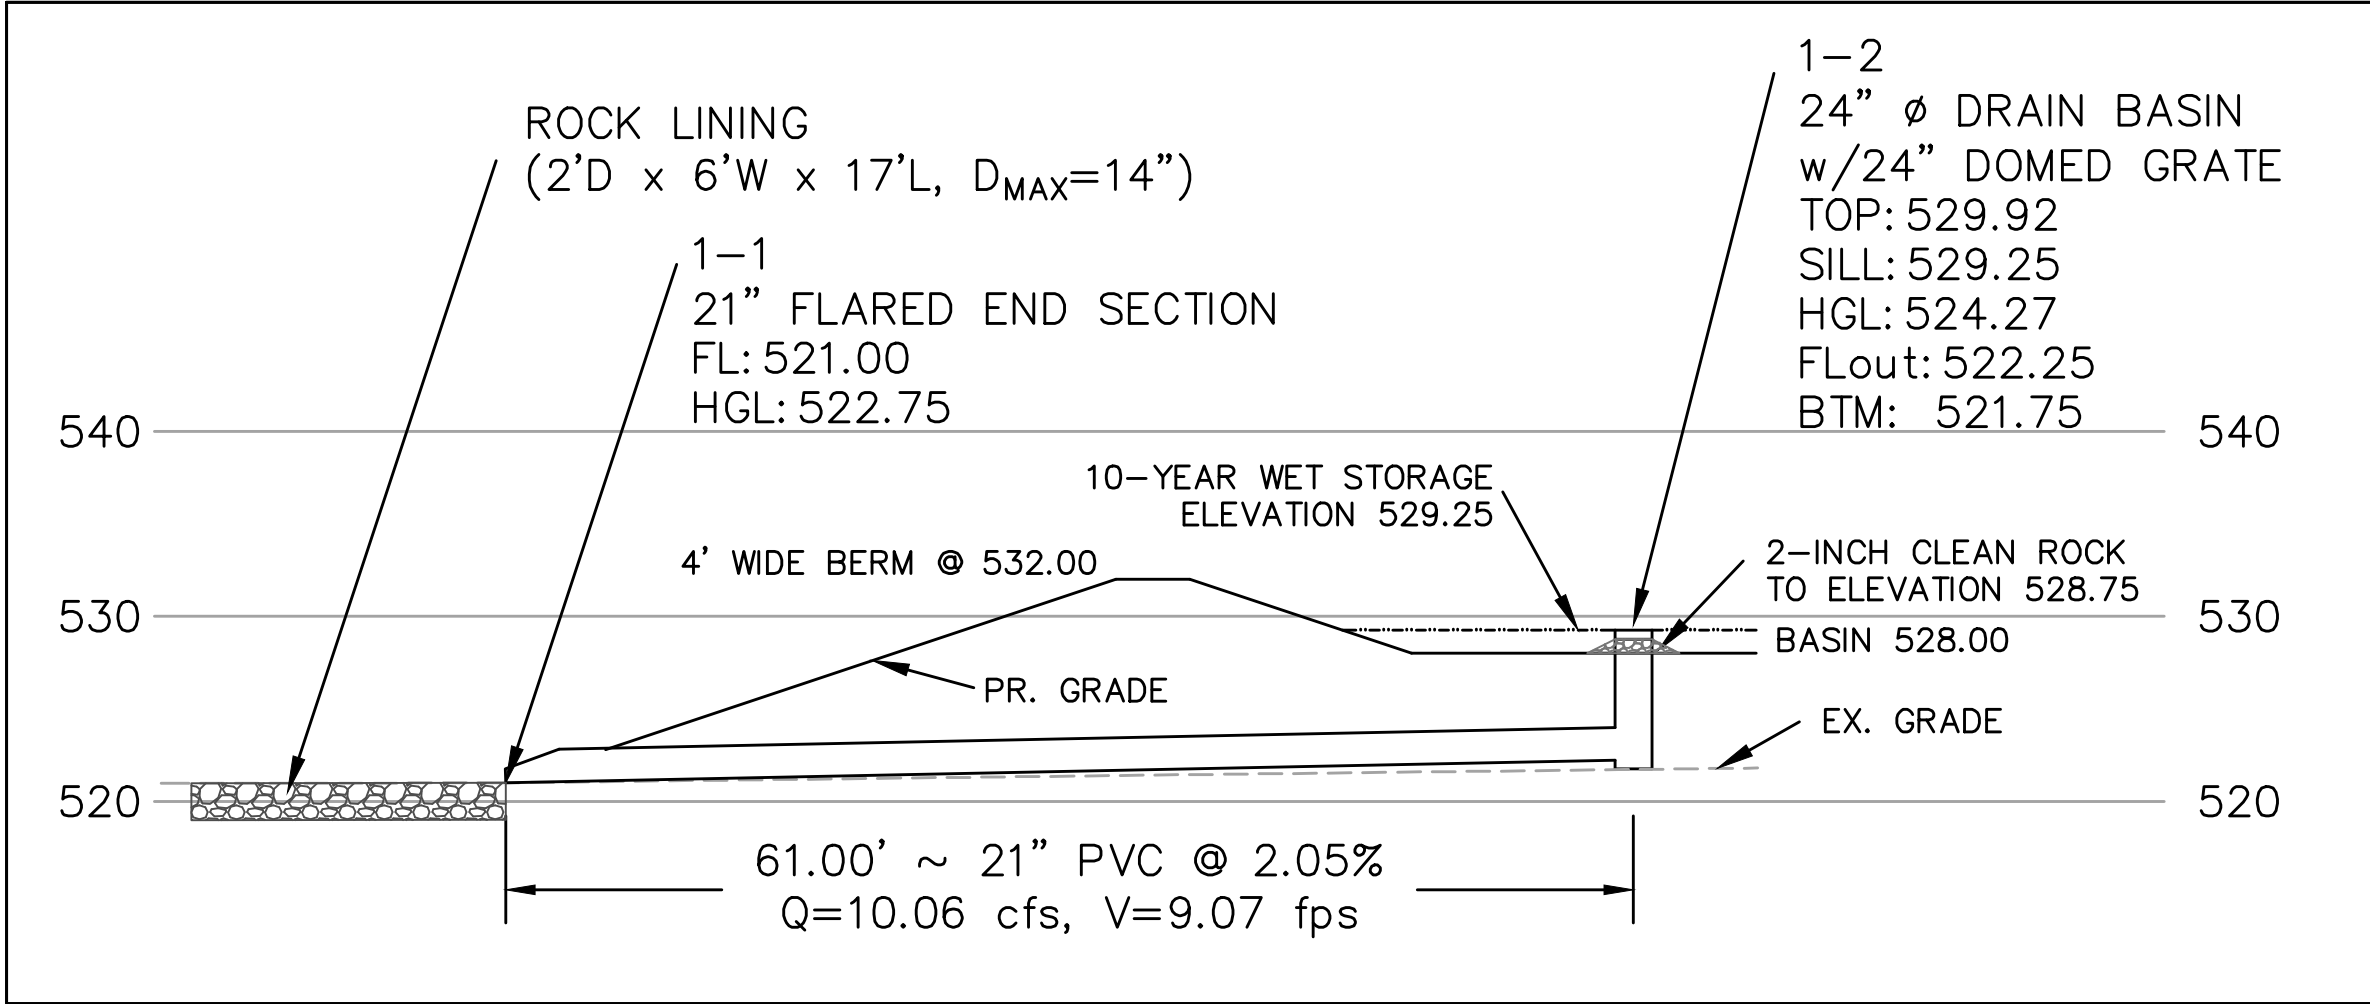

STORM SEWER PROFILE

SCALE: 1"=10' (H)
1"=10' (V)

Developer / Owner Information

TRISTAR WING, L.L.C.
c/o TRISTAR COMPANIES
12647 Olive Blvd., Suite 510
St. Louis, MO 63141

P+Z No. : 23-010299


Approval Date : 09/07/23

Permit No. :

Page No.

C2.1

STOCK & ASSOCIATES
Consulting Engineers, Inc.
257 Chesterfield Business Parkway
St. Louis, MO 63005
Phone: (636) 530-9000
Contact: Doug Brunis, P.E.
doug.brunis@stockinc.com

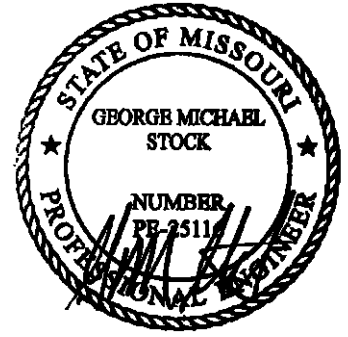

GEORGE M. STOCK E-25116
CIVIL ENGINEER
CERTIFICATE OF AUTHORITY
NUMBER: 000996

TRISTAR Wing LLC
Parcel ID:
4-069B-5614-00-0001.6300000
O'Fallon, Missouri 63368