



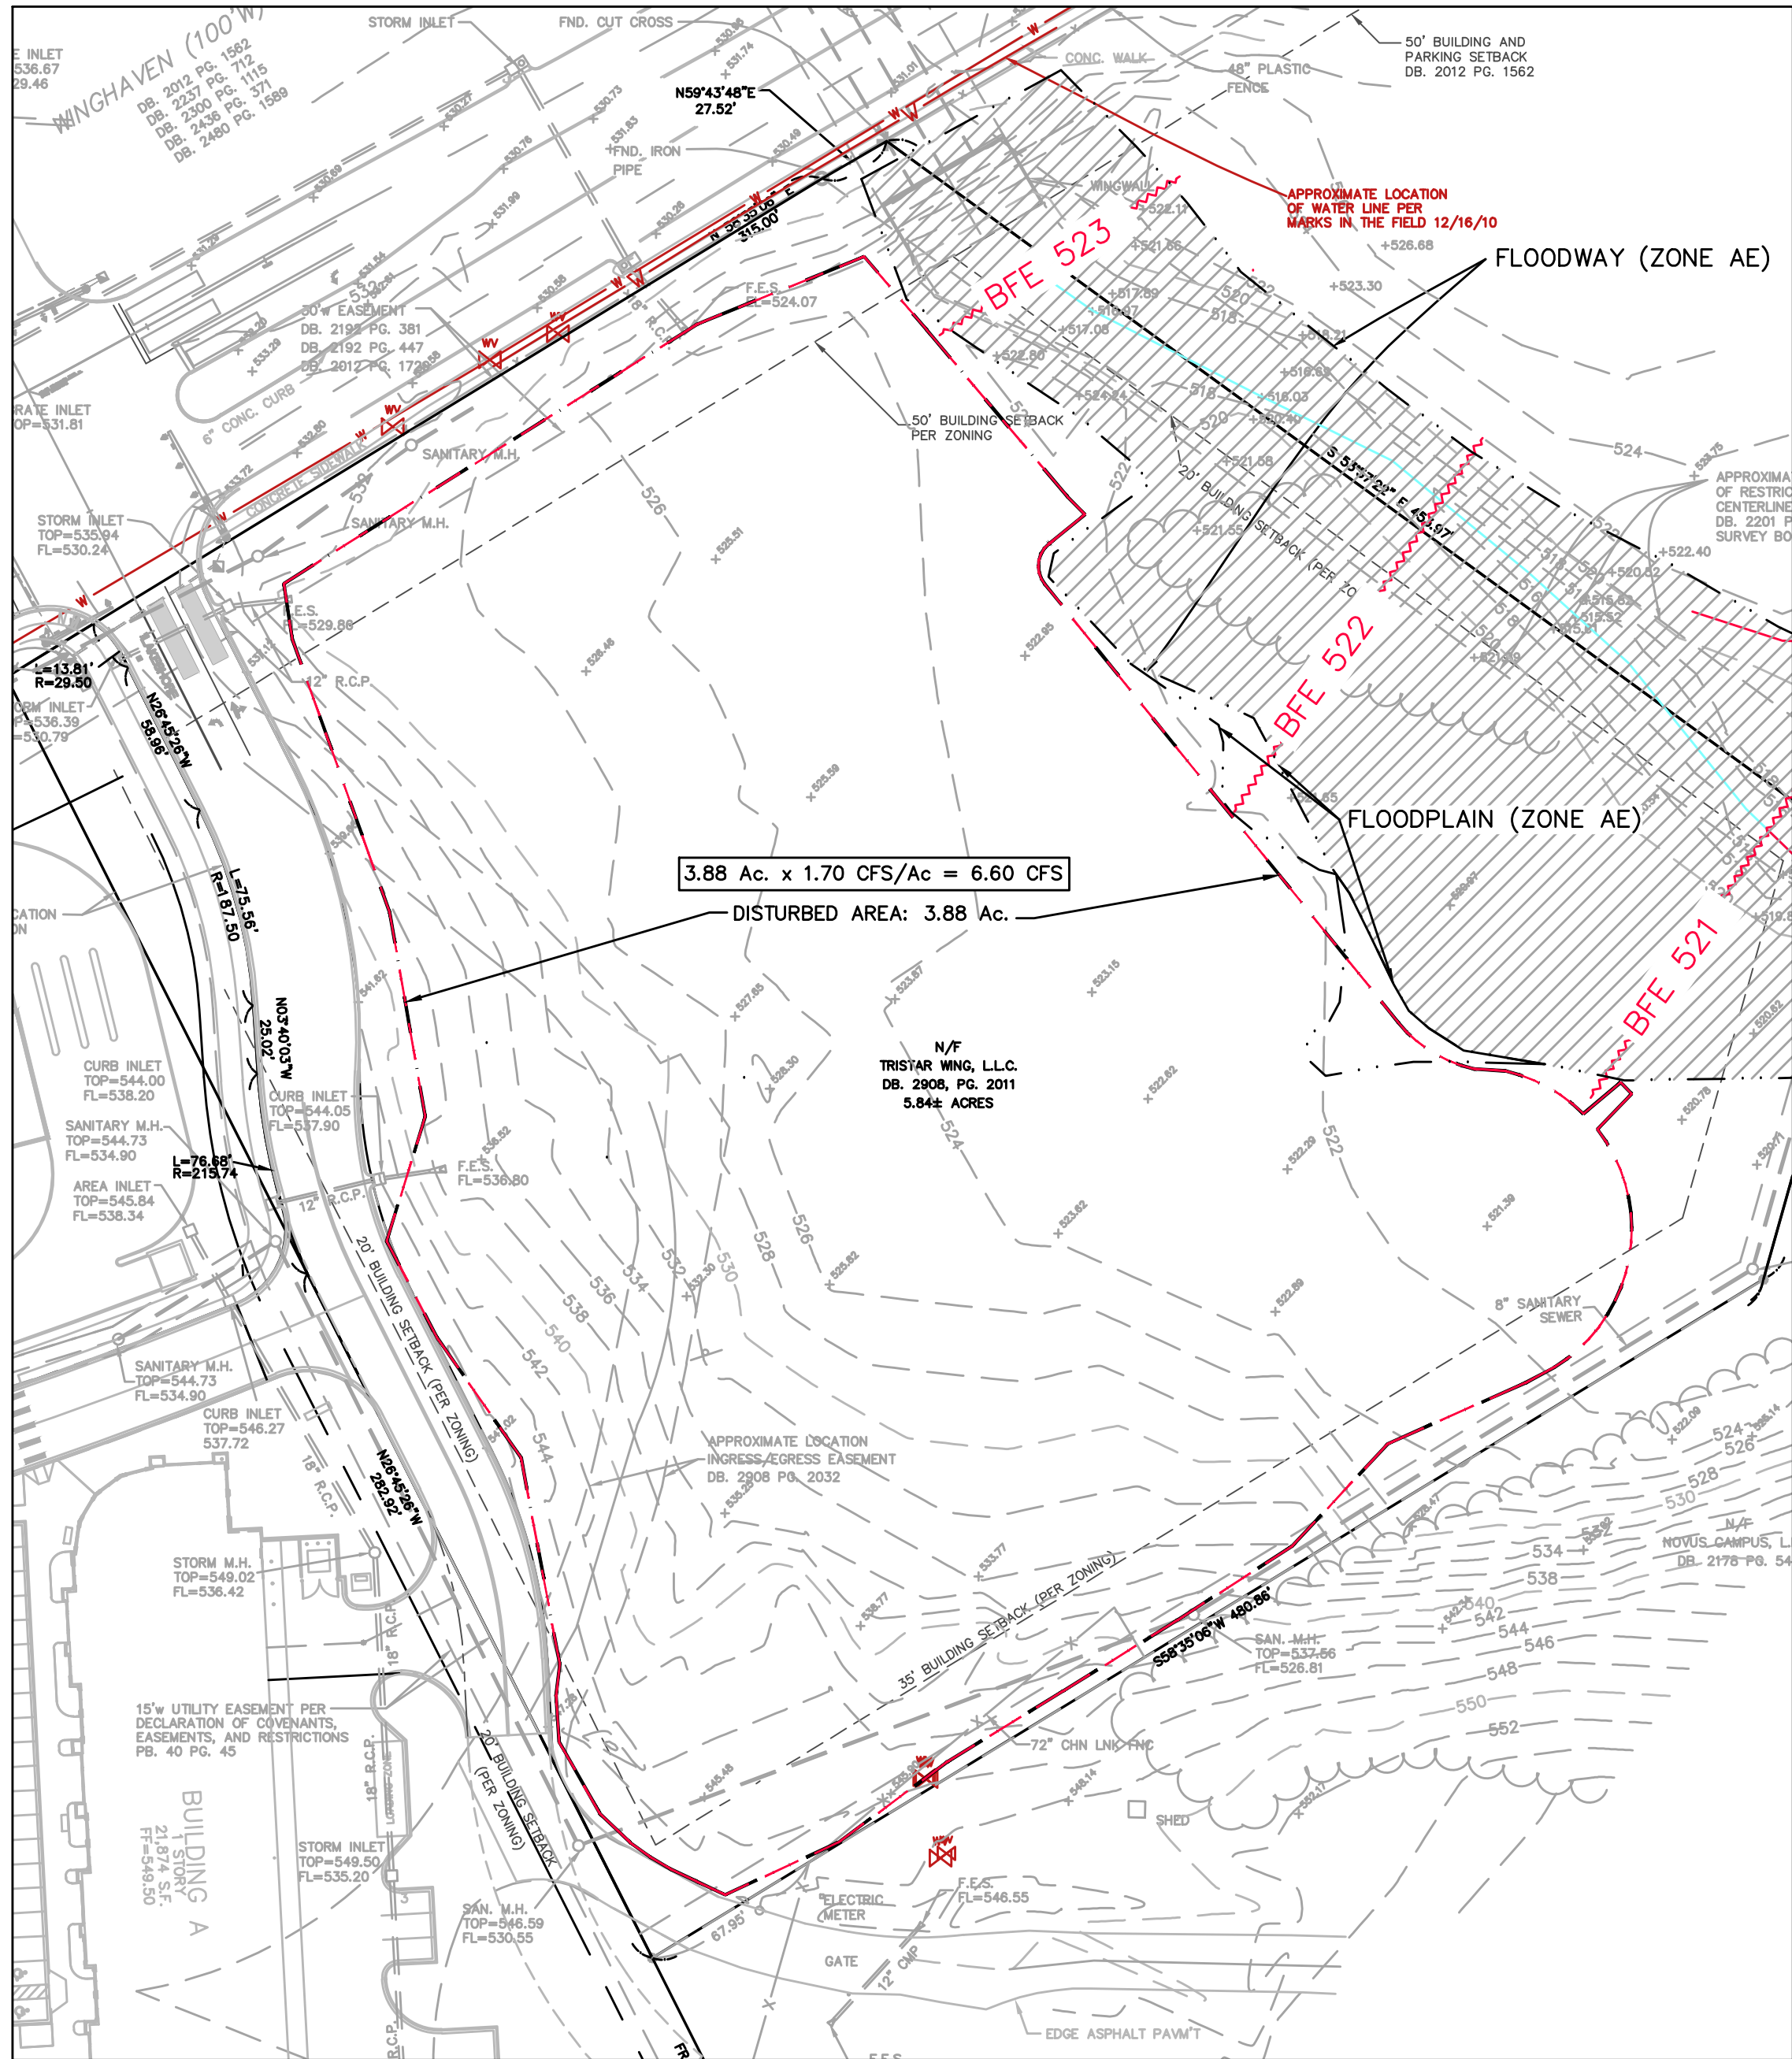

EXISTING DRAINAGE AREA MAP
SCALE: 1"=50'

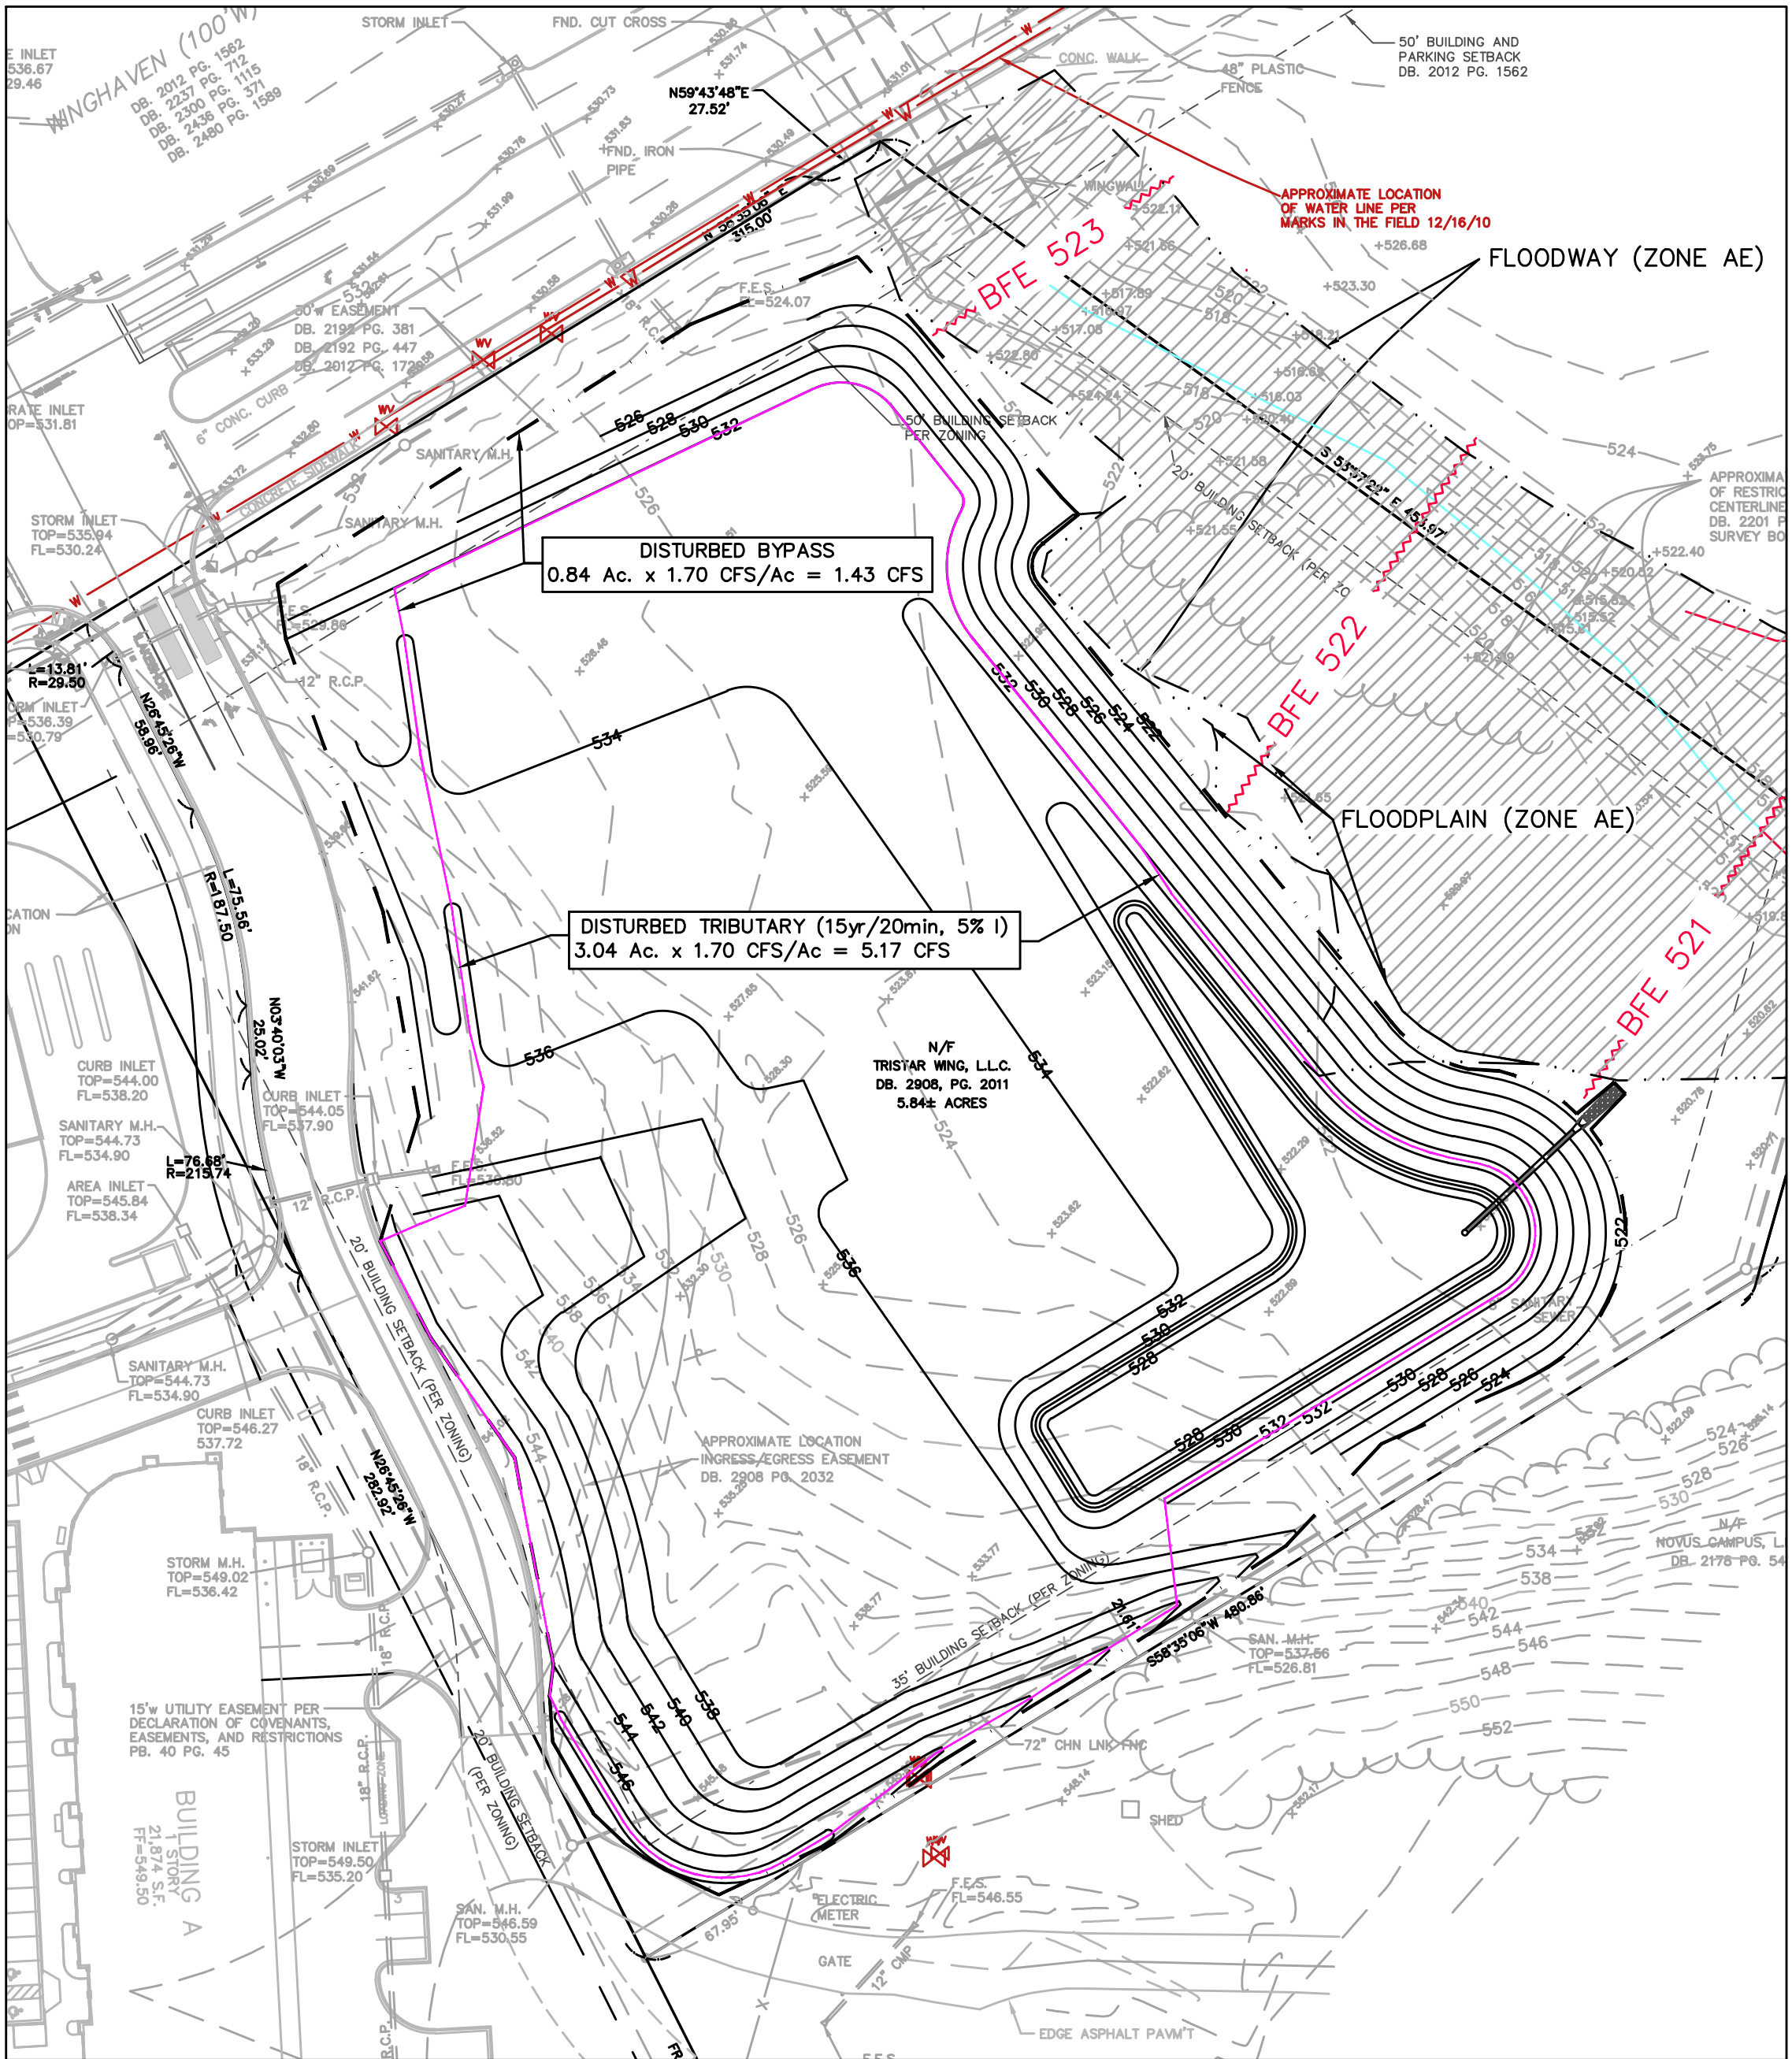


PROPOSED DRAINAGE AREA MAP
SCALE: 1"=50'

DISTURBED TRIBUTARY
(Assumed 80% Impervious for potential future build-out)
(15yr/20min, 80% I)
3.04 Ac. x 3.15 CFS/Ac = 9.58 CFS

Developer / Owner Information
TRISTAR WING, L.L.C.
c/o TRISTAR COMPANIES
12647 Olive Blvd., Suite 510
St. Louis, MO 63141

P+Z No. : 23-010299
Approval Date : 09/07/23
Permit No. :

Page No.
C4.0

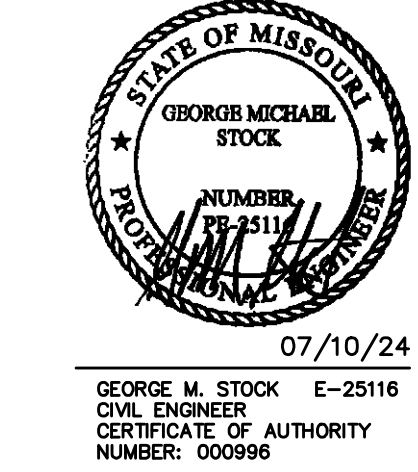

STOCK & ASSOCIATES
Consulting Engineers, Inc.
257 Chesterfield Business Parkway
St. Louis, MO 63005
Phone: (636) 530-9000
Contact: Doug Bruns, P.E.
doug.bruns@stockassoc.com

TRISTAR Wing LLC
Parcel ID:
4-069B-5614-00-0001.6300000
O'Fallon, Missouri 63368