




**DMA Design, Inc.**  
 architects • engineers  
 202 Transit • St. Charles, Mo. 63301

**NEW ELEMENTARY SCHOOL**  
**Fort Zumwalt School District**

Bid Documents	8-10-72

Date: \_\_\_\_\_  
 Project No.: *BG-164L*  
 SHEET  
**C1.2**

GRADING PLA

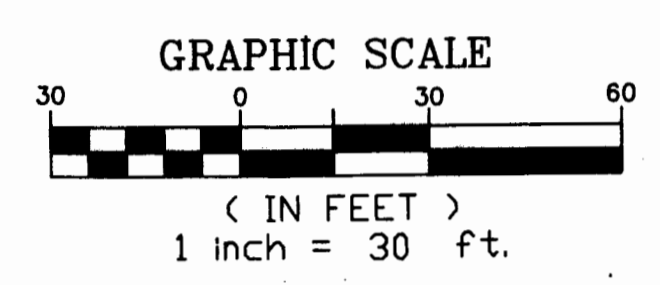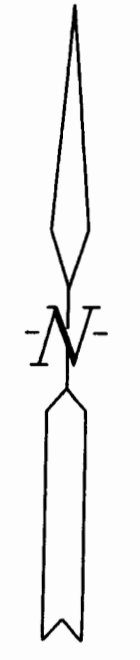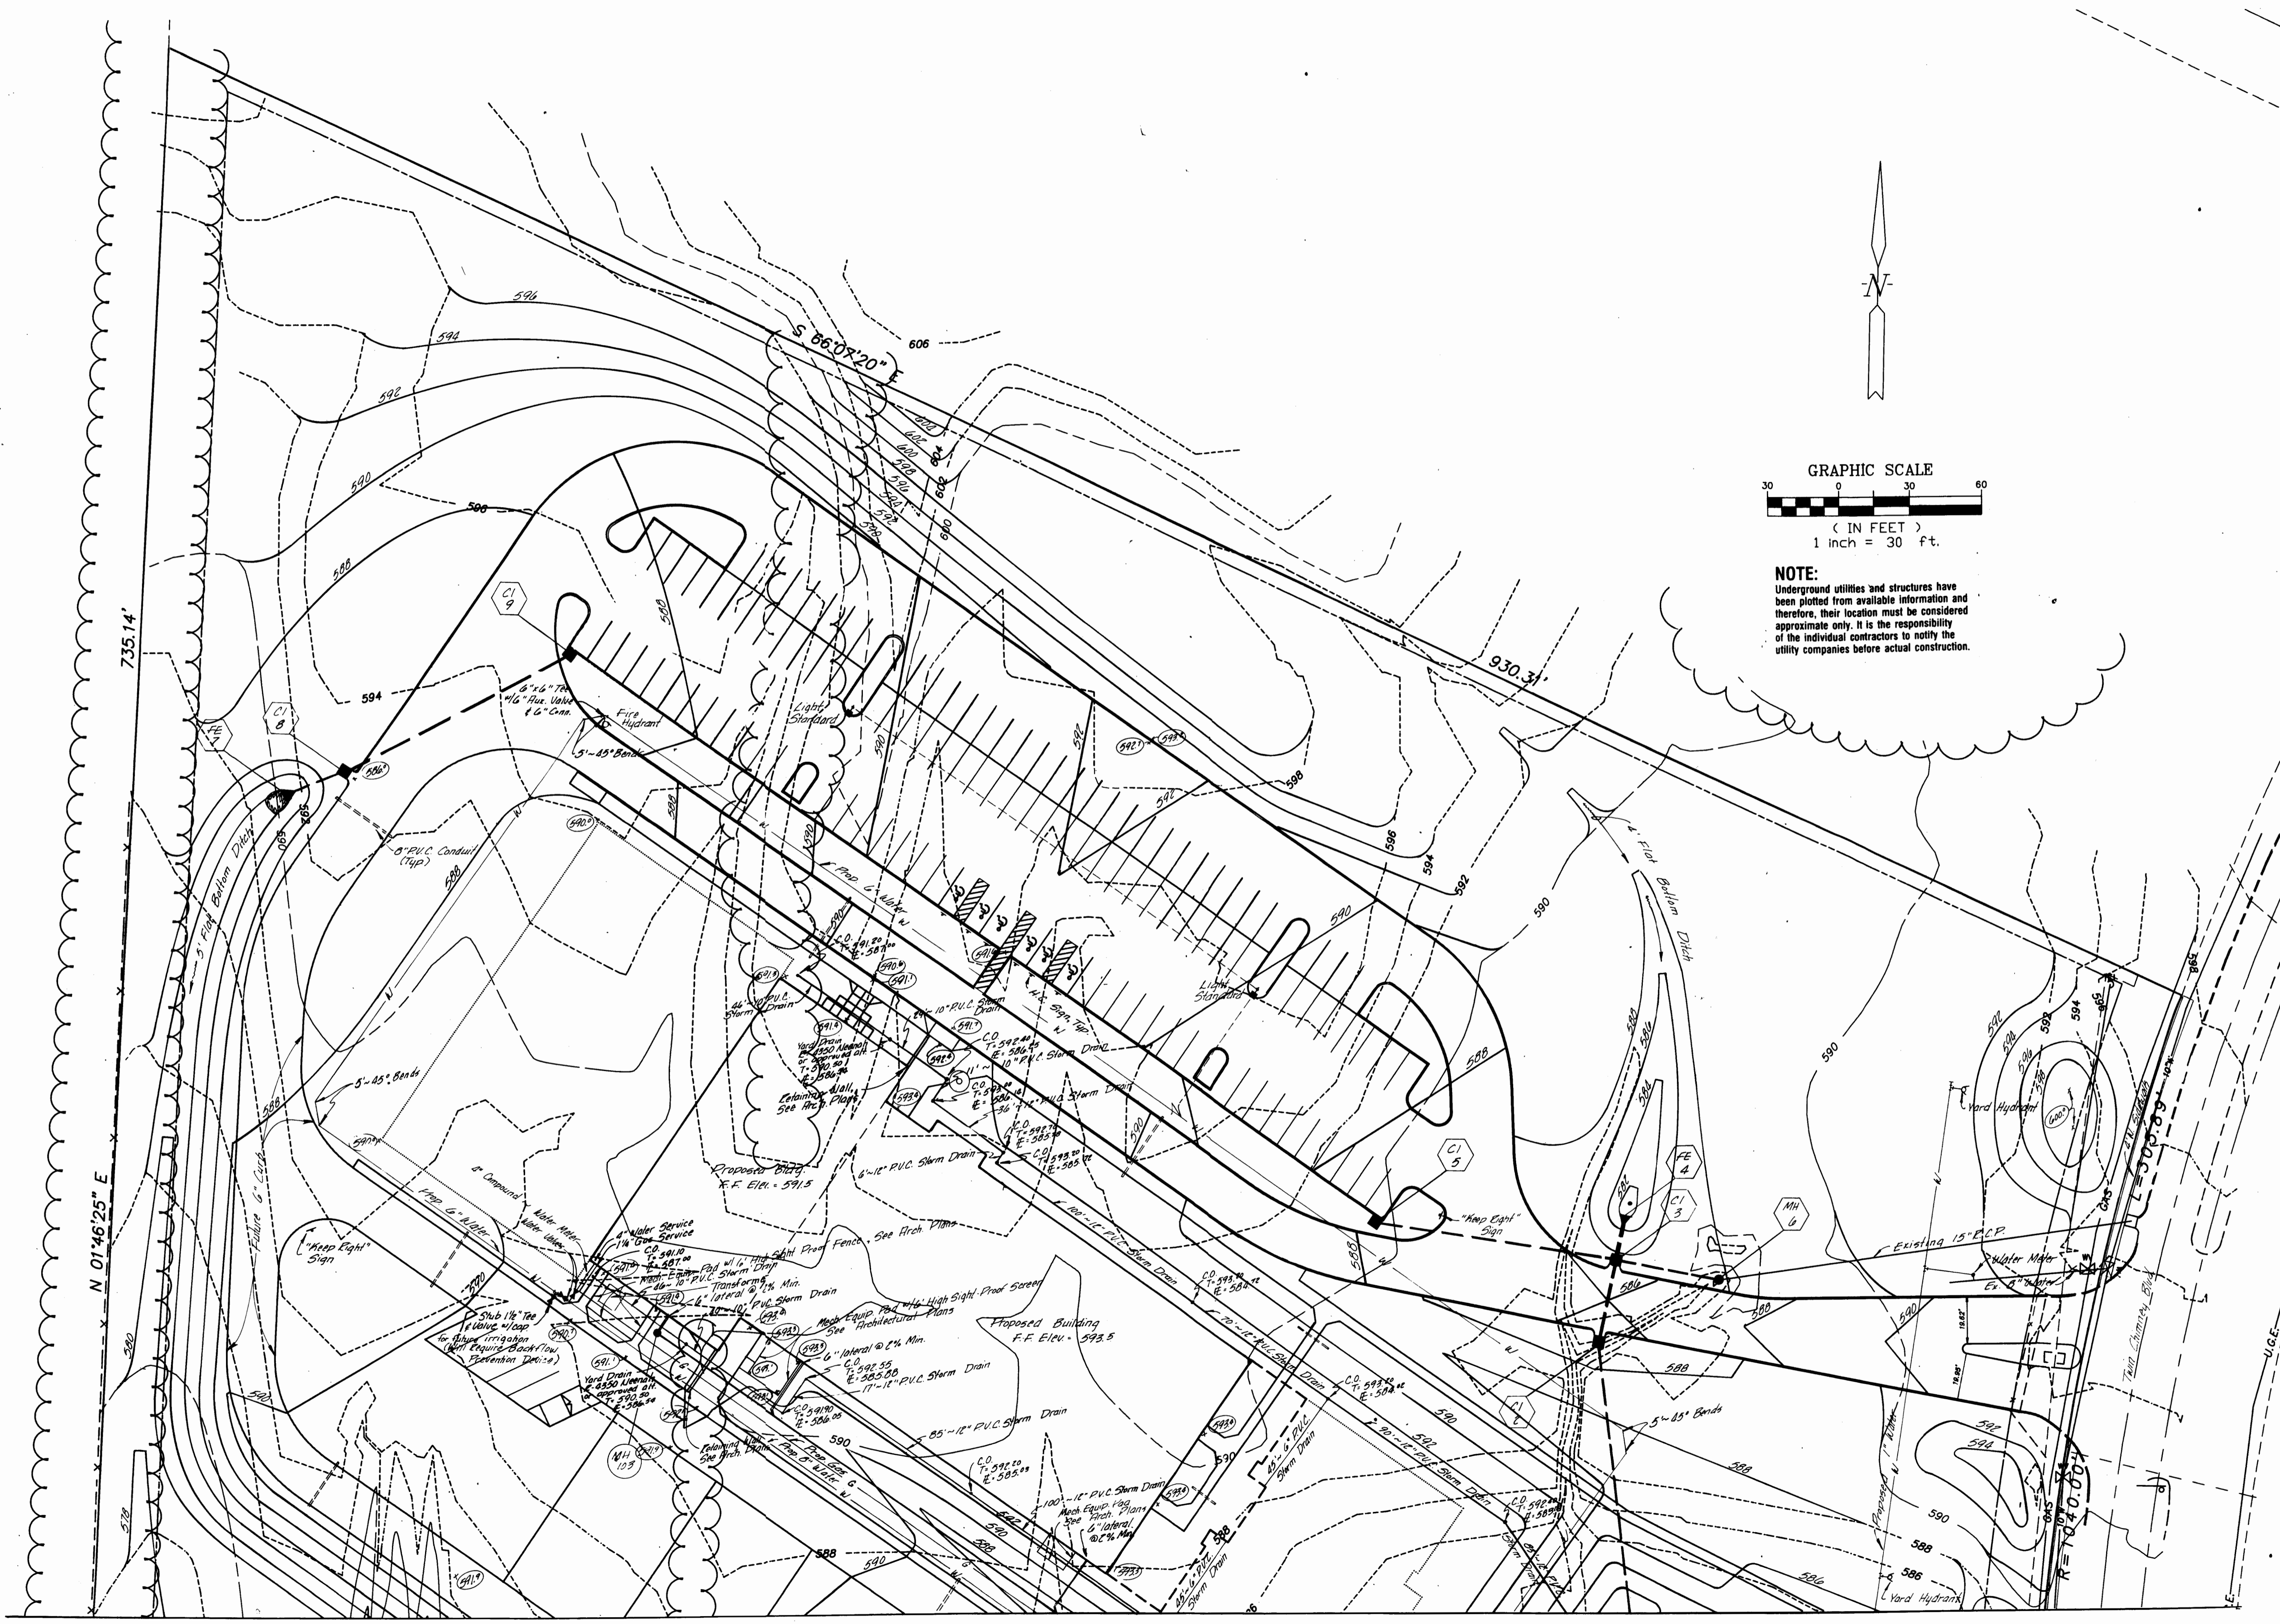

**NOTE:**  
 Underground utilities and structures have been plotted from available information and therefore, their location must be considered approximate only. It is the responsibility of the individual contractors to notify the utility companies before actual construction.

U.I.C.E.