


# TWIN CHIMNEYS Water Plan

August 22, 1988 86-164H  
Rev. 9/14/88 KAN 3 Way F.H.  
Rev. 9-23-88 JT (Per Duckett Creek # 8.B.A.)  
Rev. 10-4-88 JT (Per 8.B.A.)

PROPERTY N/F  
DICKHERBER, WILBERT & MARY

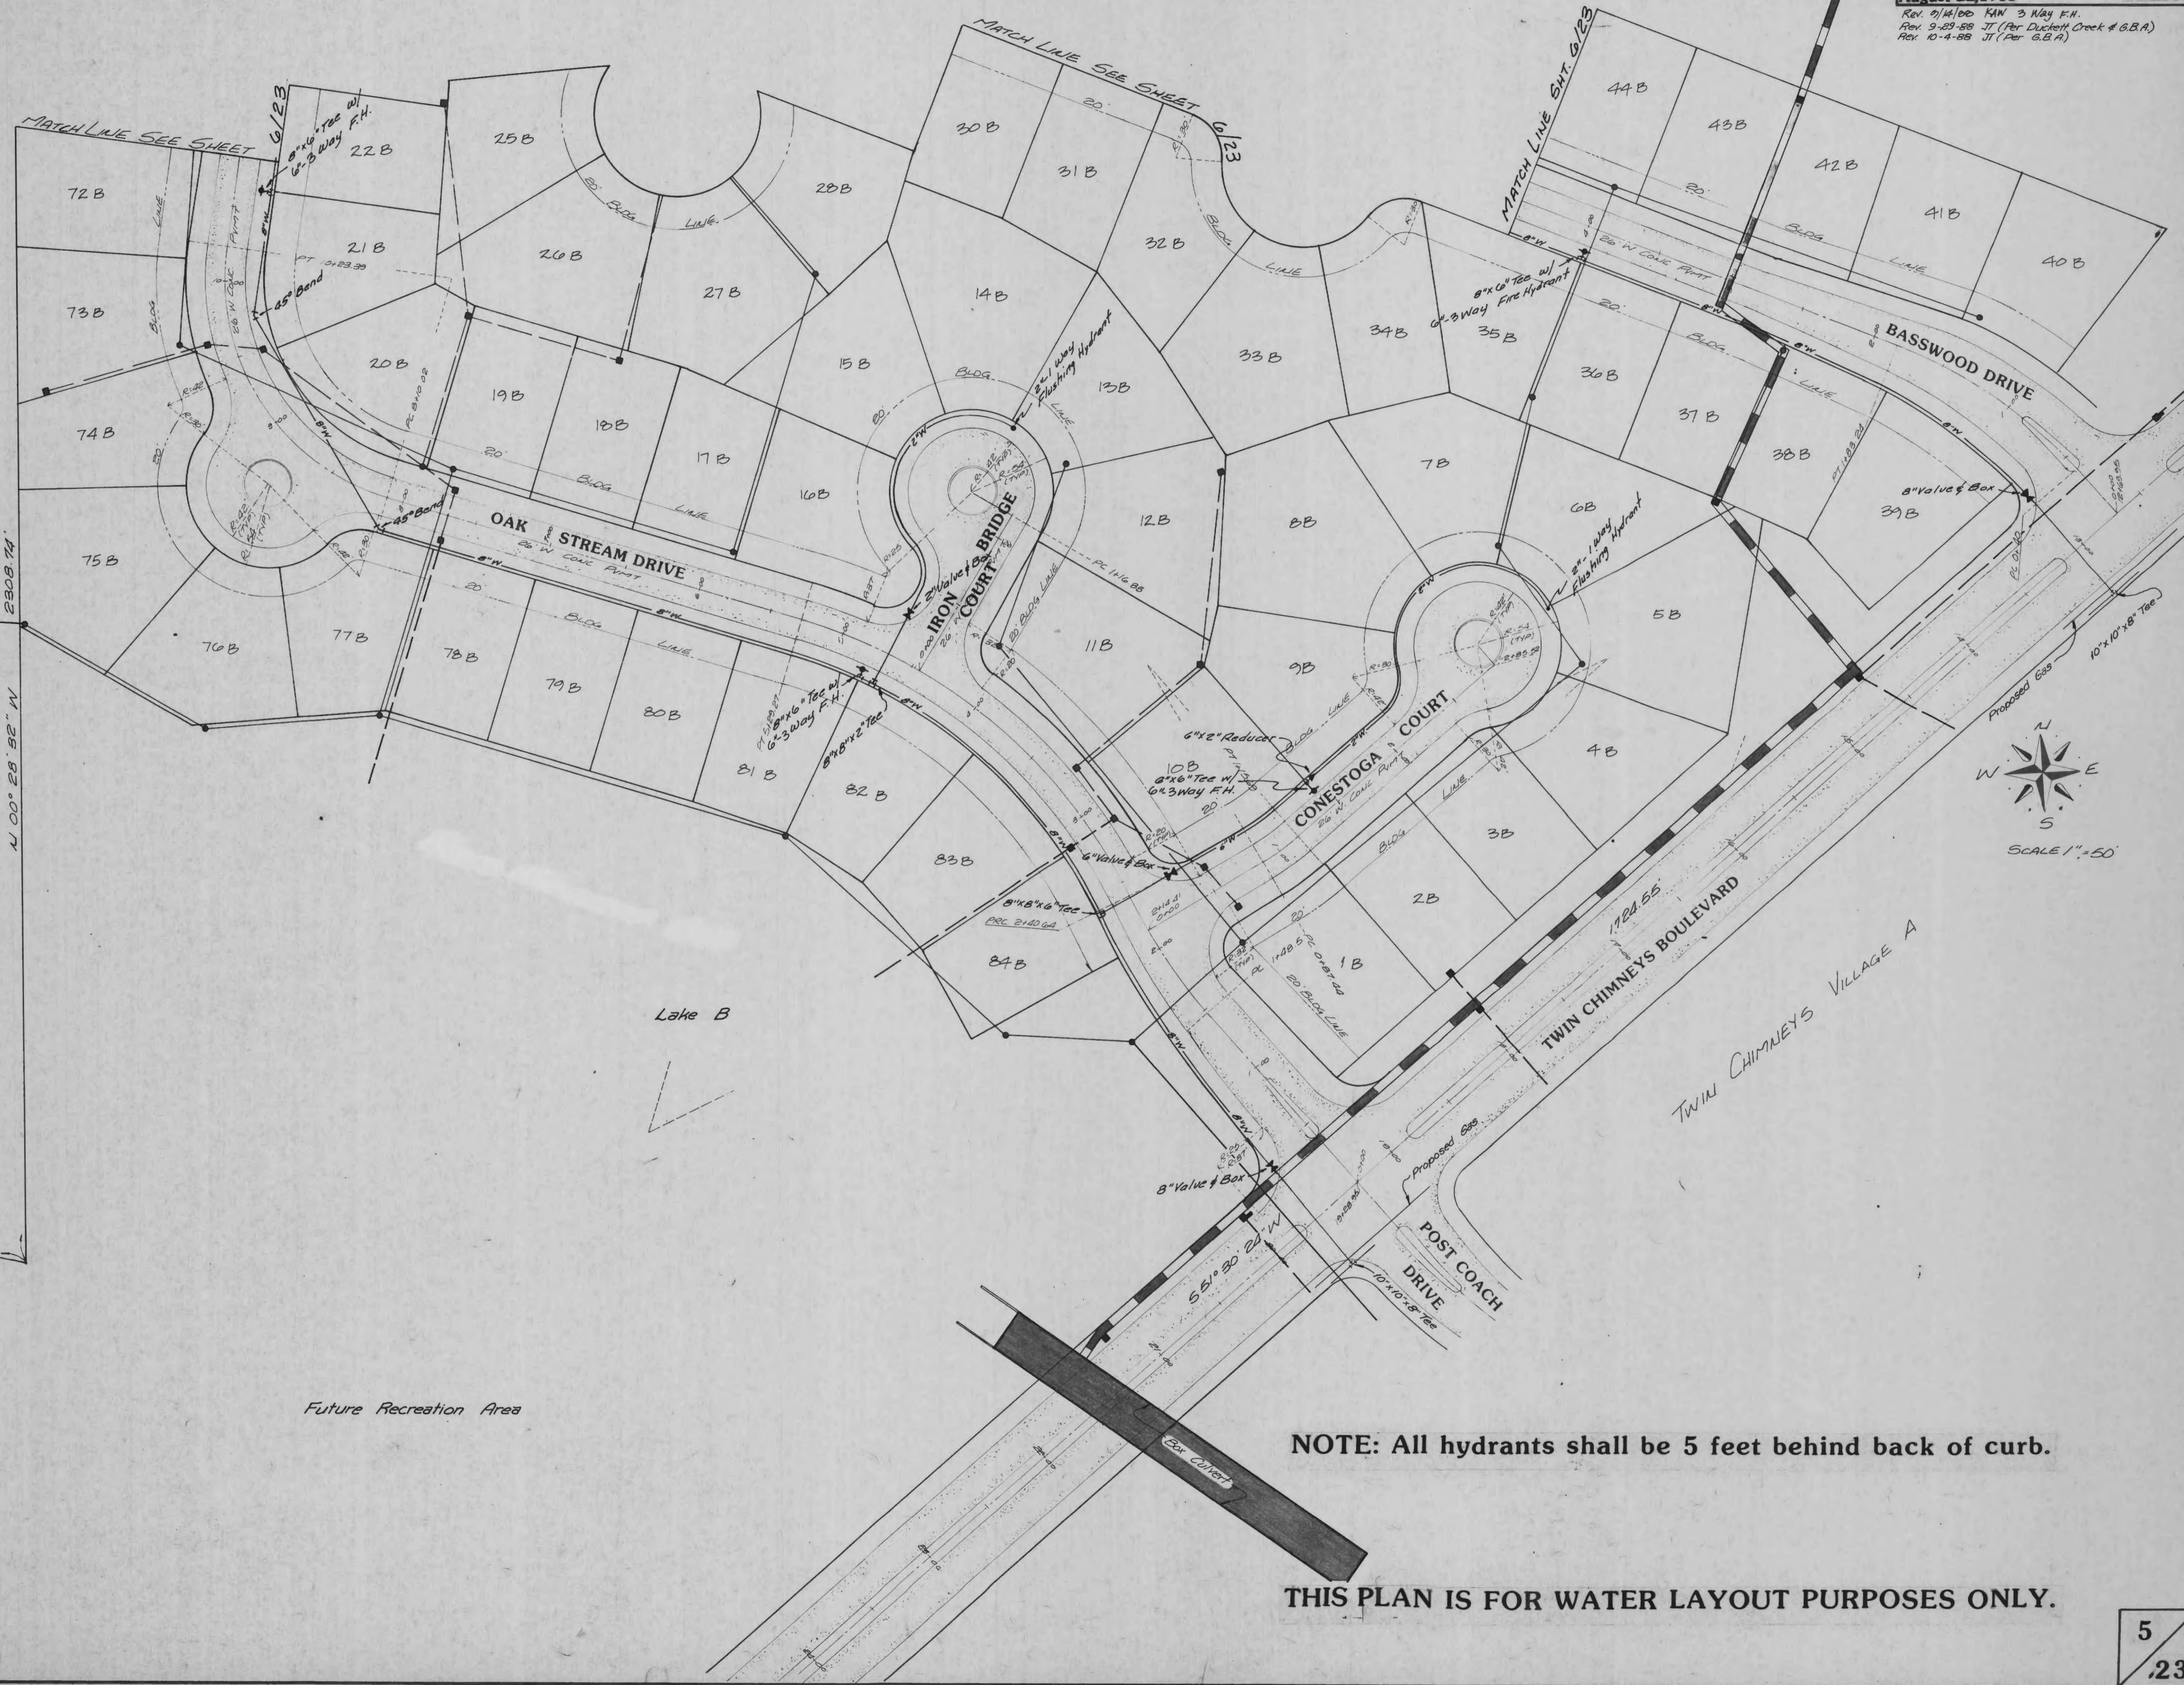

578°18'36"E 1527.95'

Future Recreation Area

Lake B

NOTE: All hydrants shall be 5 feet behind back of curb.

THIS PLAN IS FOR WATER LAYOUT PURPOSES ONLY.