




PROPERTY A/I/F  
 DICKHERBER, WILBERT & MARY

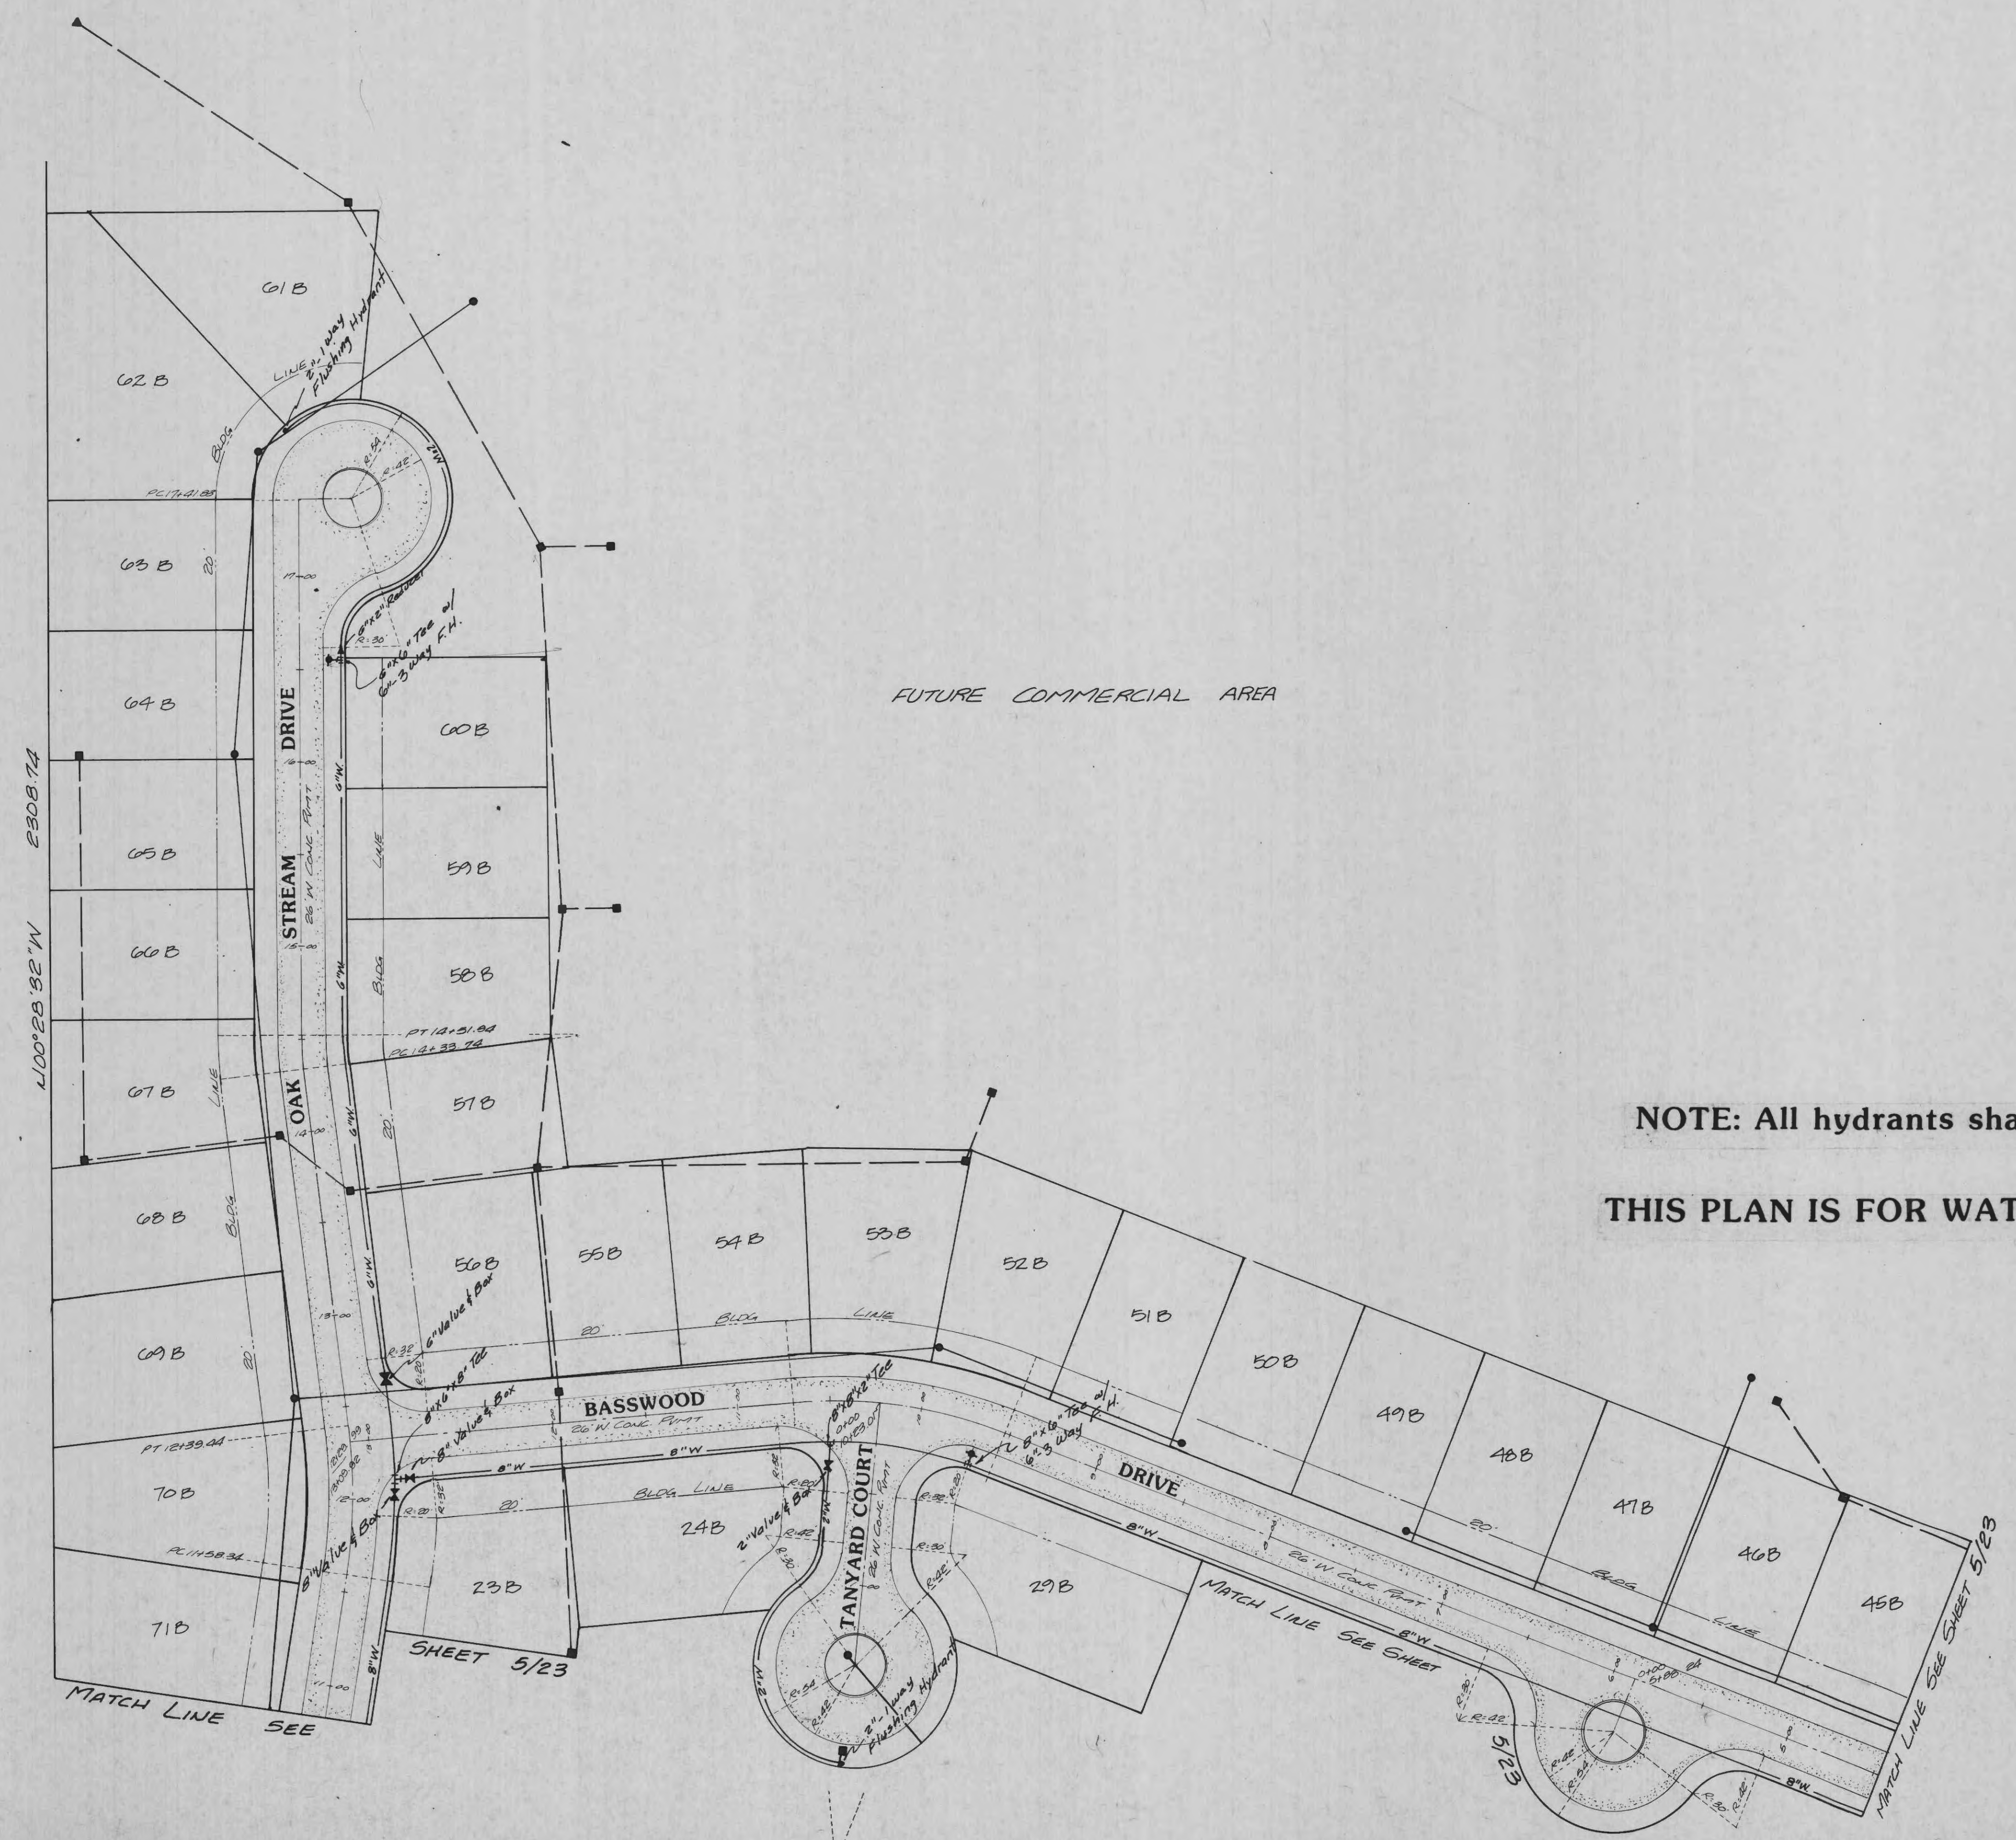

**NOTE: All hydrants shall be 5 feet behind back of curb.**

**THIS PLAN IS FOR WATER LAYOUT PURPOSES ONLY.**