



FINAL SURVEY PLOTTED. NOTE BOOK AREAS CHECKED.

ORIGINAL SURVEY PLOTTED. NOTE BOOK AREAS CHECKED.




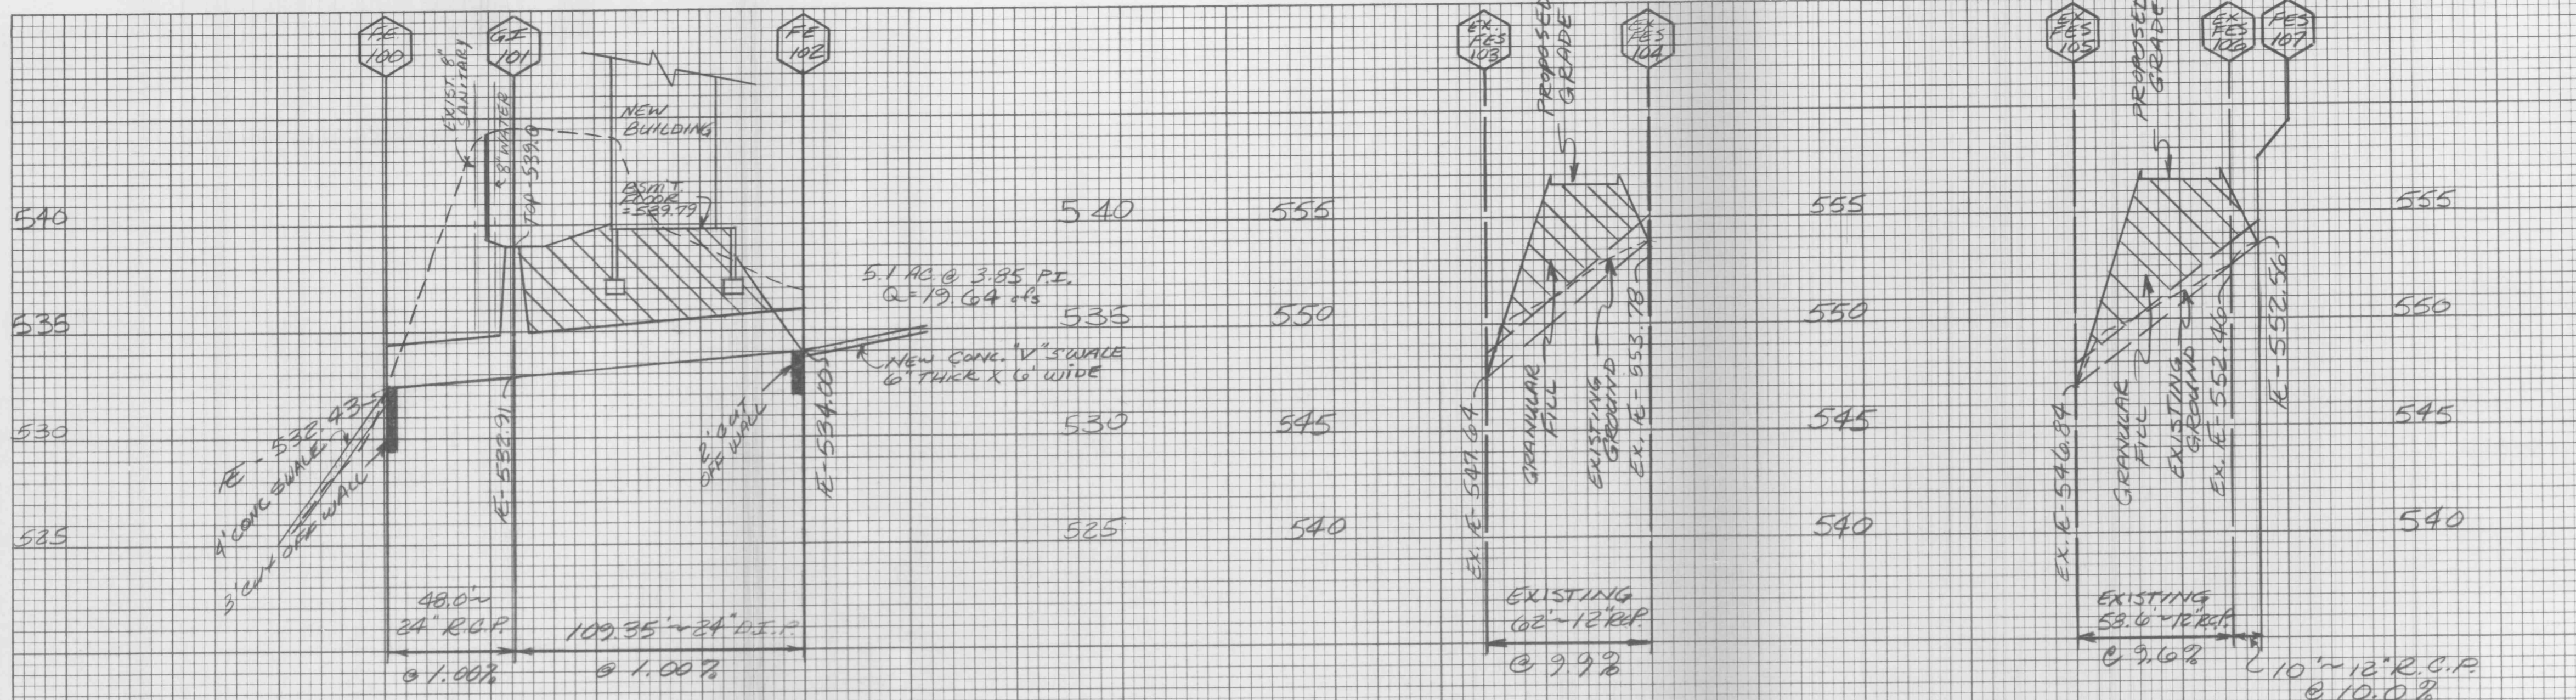


**NEW STORM SEWER PROFILE**  
SCALE: 1"=40' HORIZ.  
1"=5' VERT.


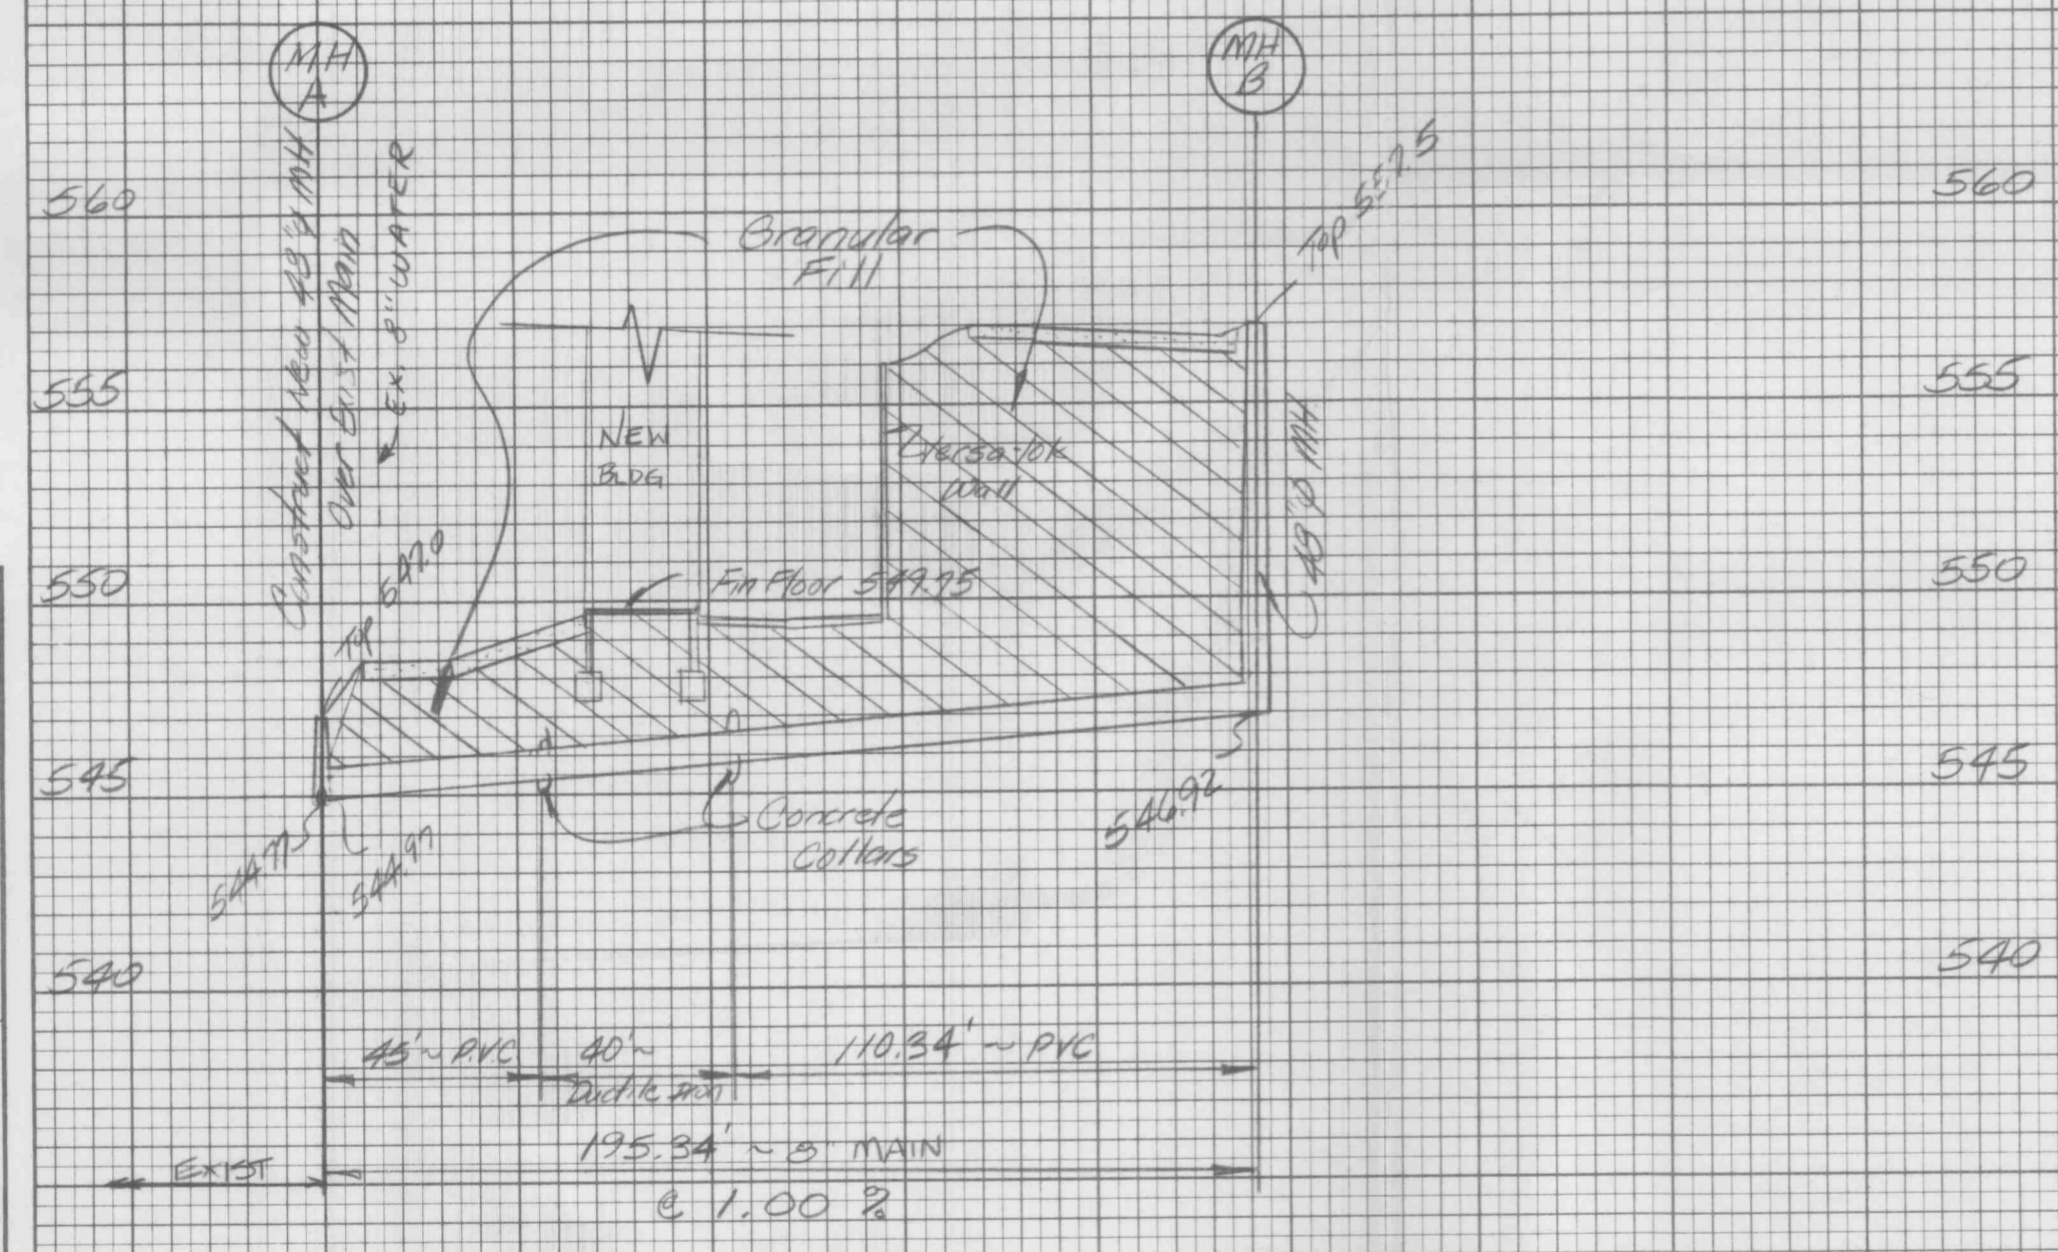


**NEW SANITARY SEWER PROFILE**  
SCALE: 1"=40' HORIZ.  
1"=5' VERT.


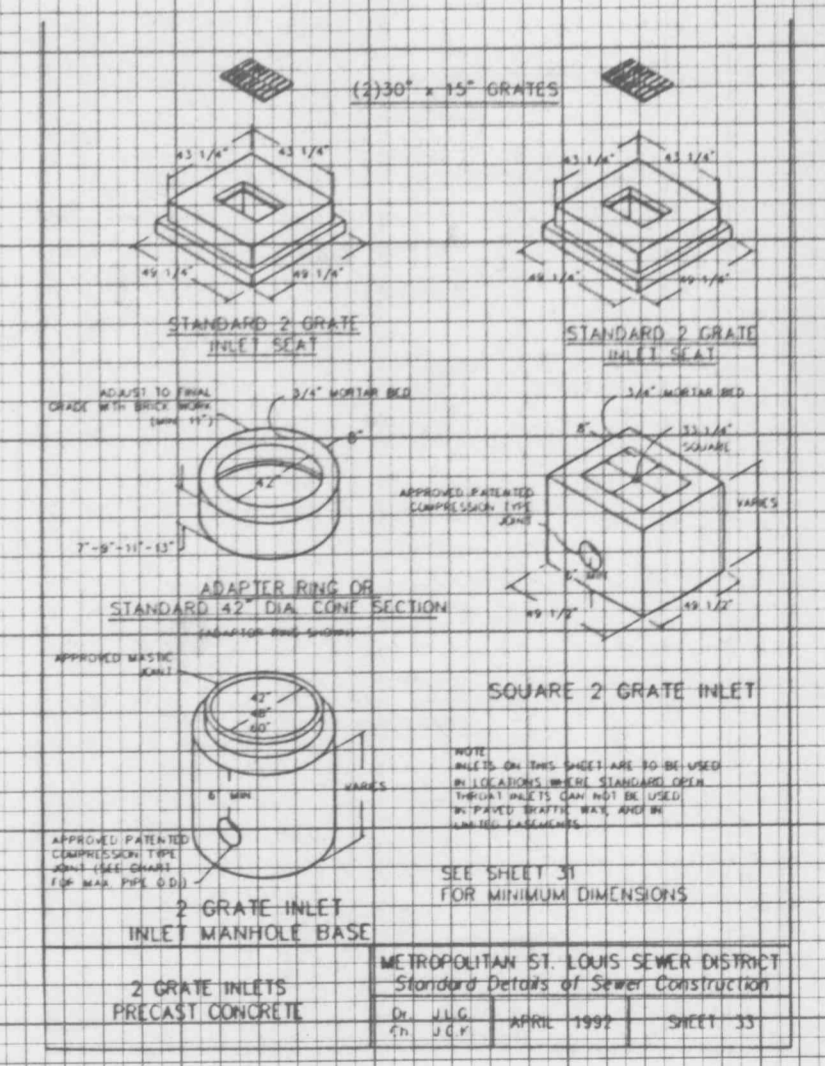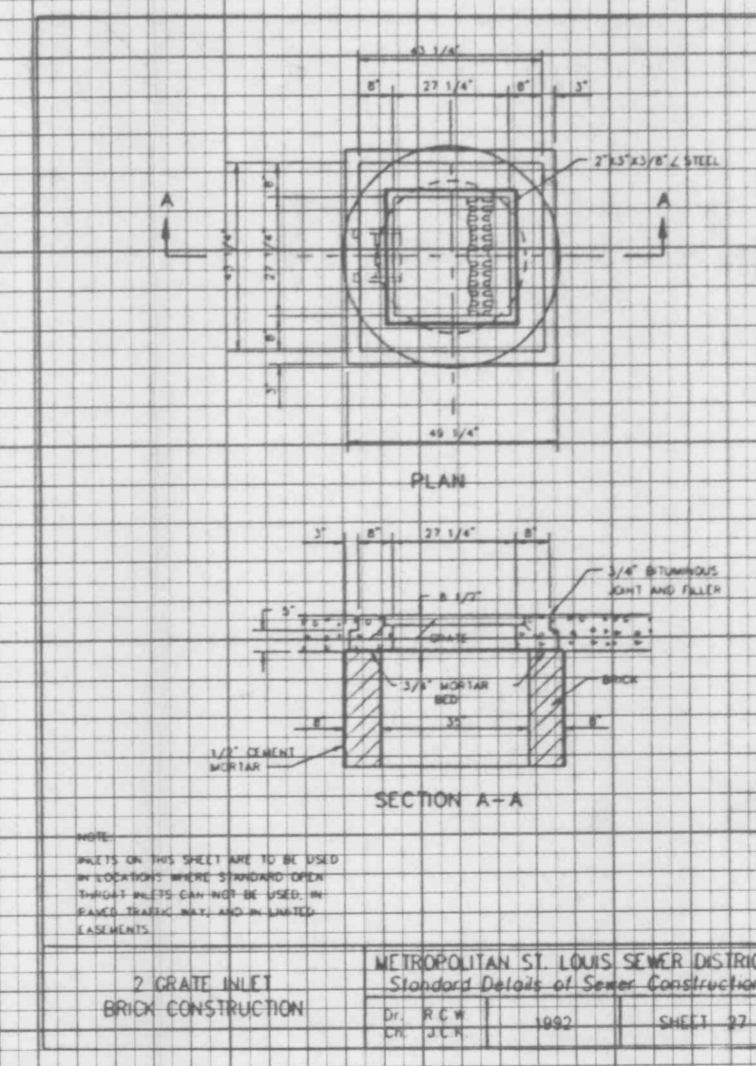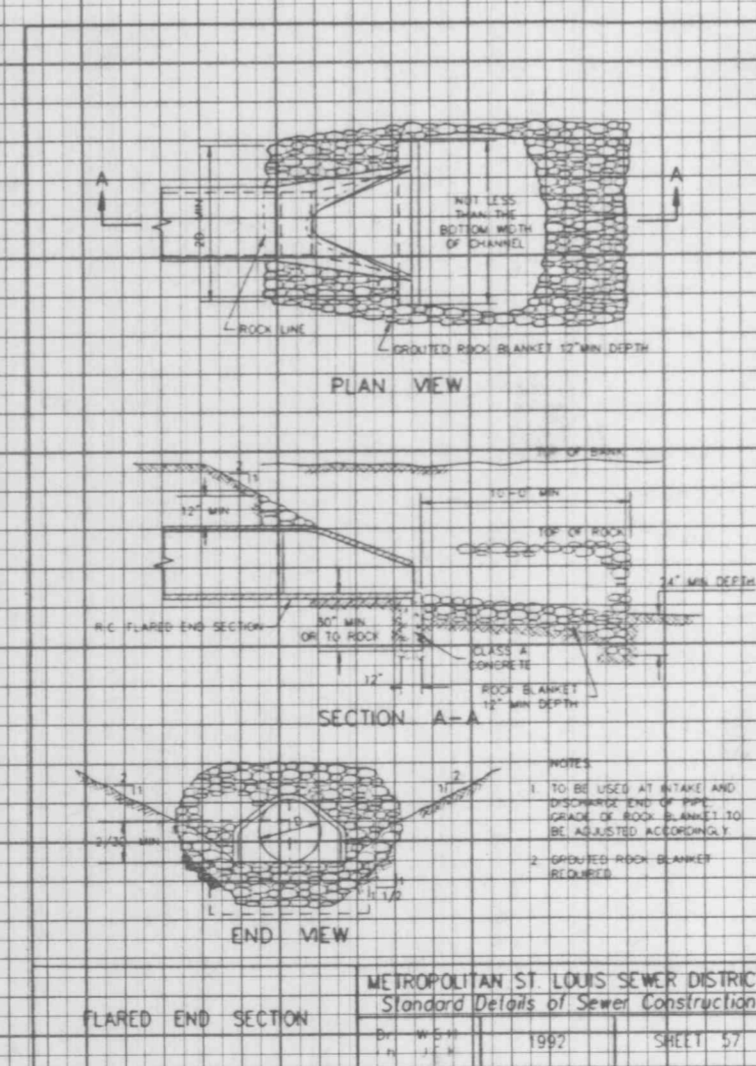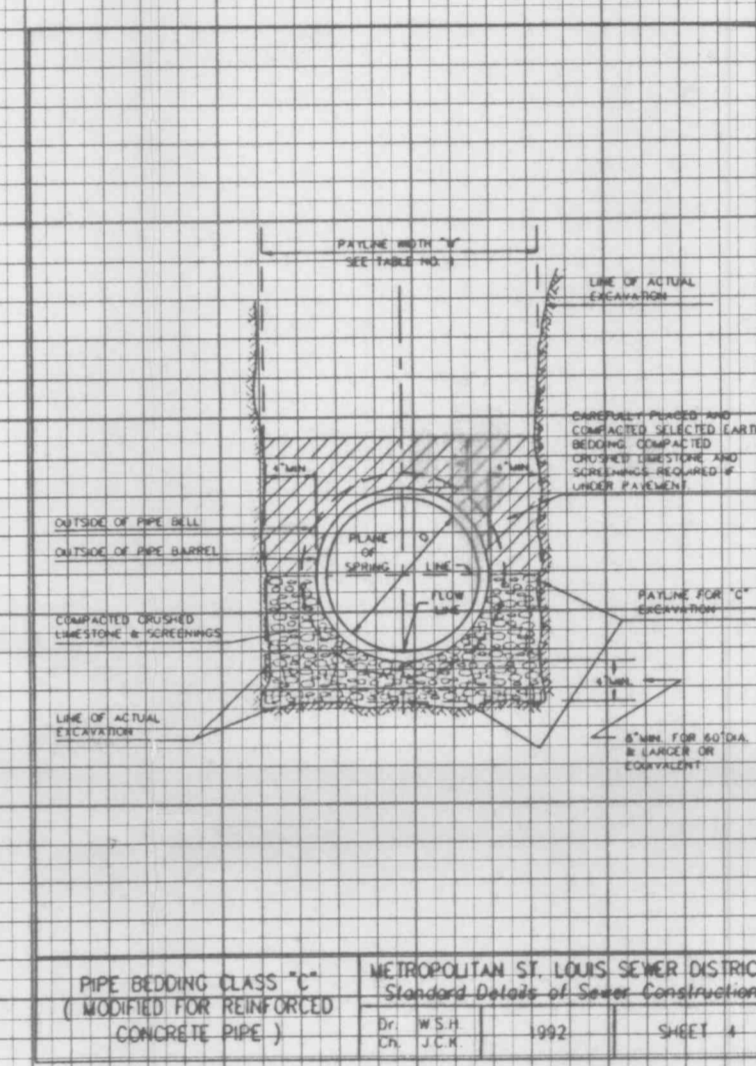

SEWER PROFILES  
TWIN OAKS CARE FACILITY  
59-3094A  
REV. 8-22-94

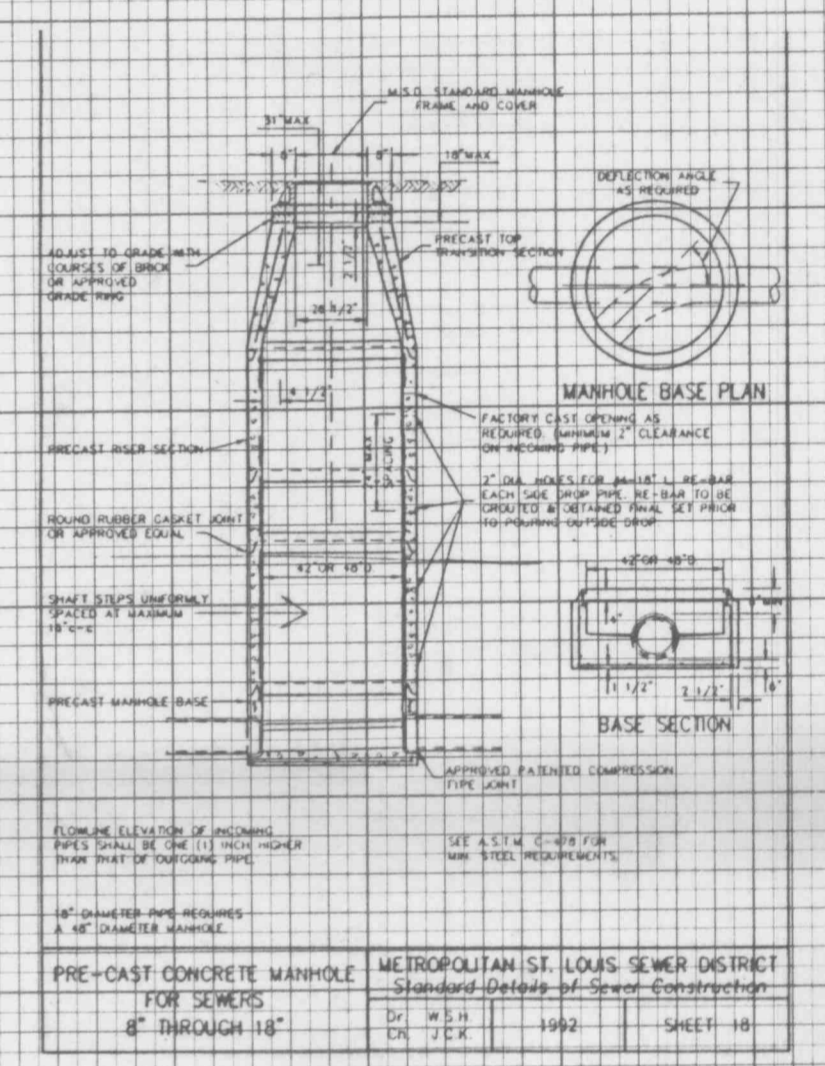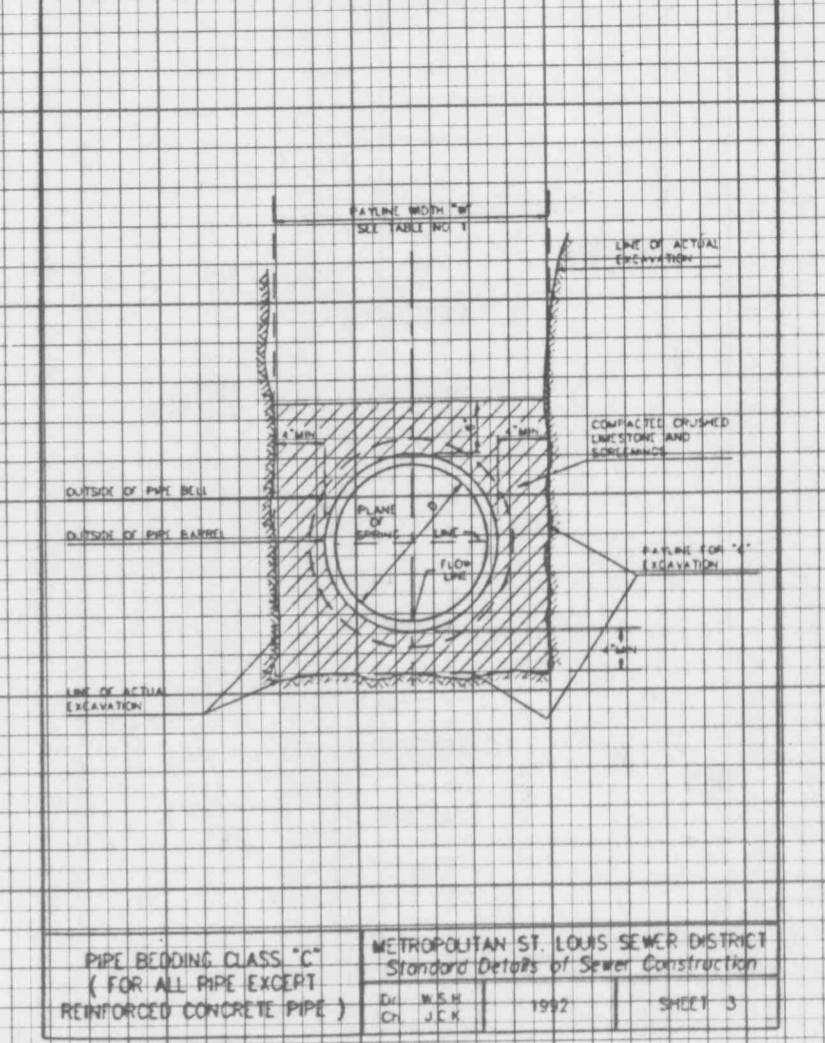

C3

59-3094A