


**CELL SURVEY SITE
852614**

**321 FIRMA ROAD
ST. CHARLES, MISSOURI**

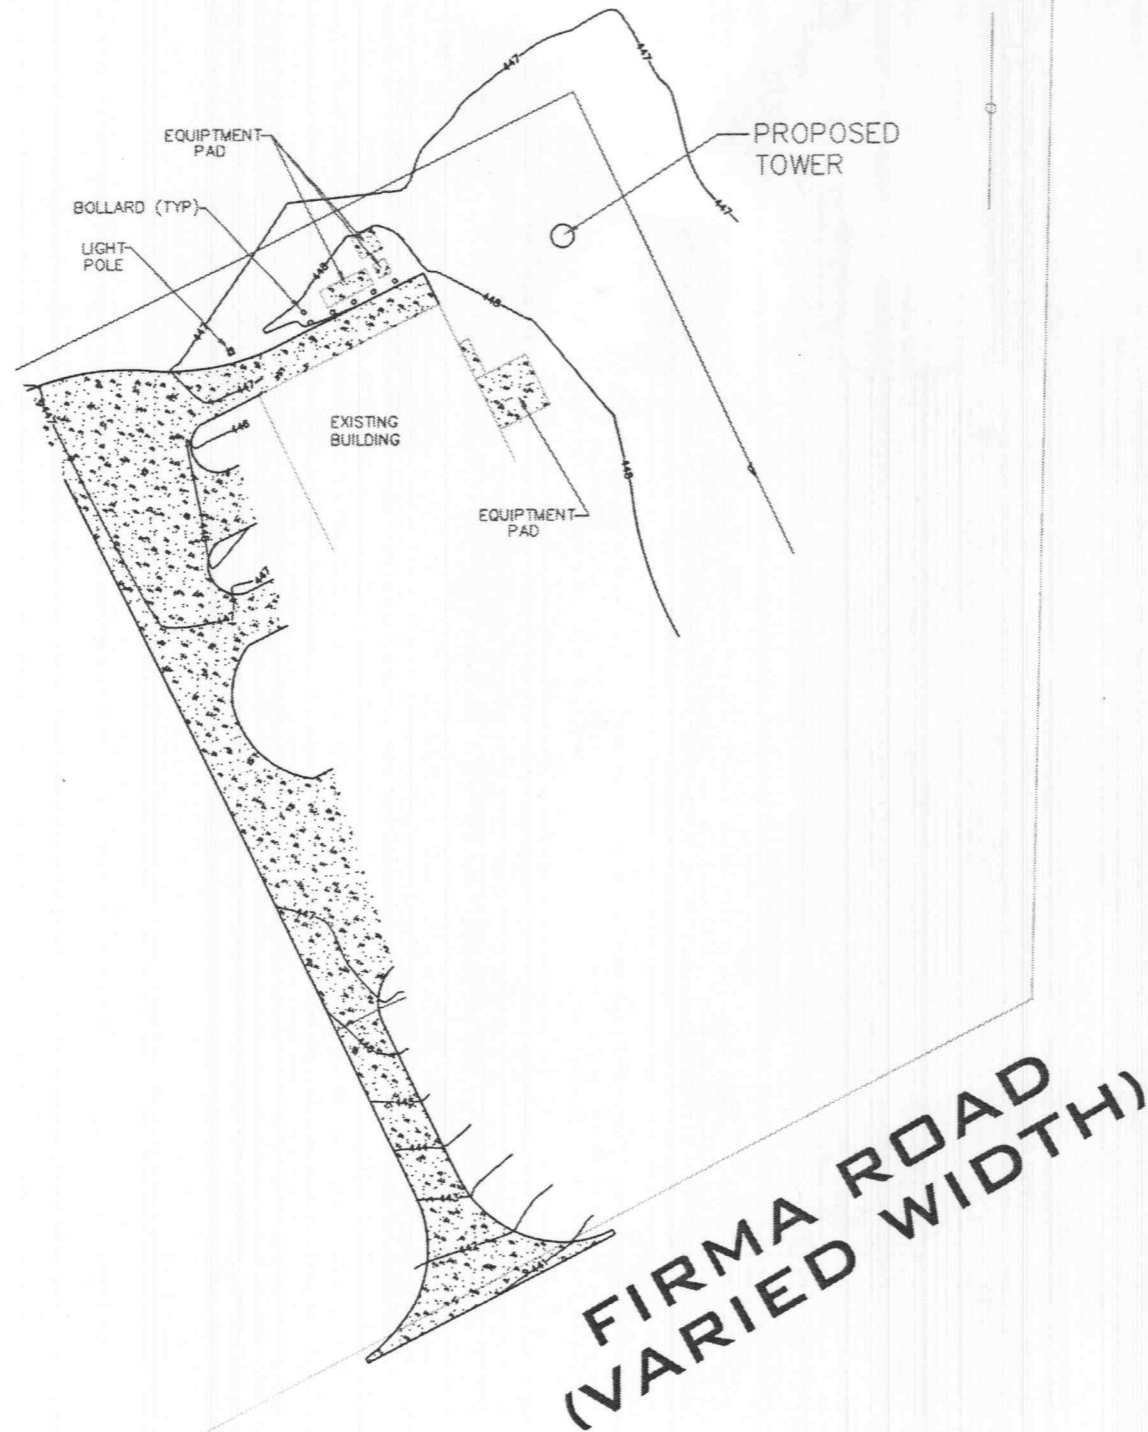


LEGEND

- = Iron Pin or Pipe Found
- Centerline ———— C ————
- Property Line ————
- Easement Line ————
- Overhead Utility Line ————
- Fence Line (Chain-Link) — X — X —

- Rec./R. Record
- Meas./M. Measured
- C.L.F. Chain-link Fence
- Asph. Asphalt
- Conc. Concrete
- POB Place of Beginning
- R/W Right-of-way
- C Centerline



SELECTIVE SITE CONSULTANTS, INC.
 1816 Lockland Hills Parkway, Suite 400
 St. Louis, Missouri 63148
 Phone: 314-993-1010
 Fax: 314-963-1036

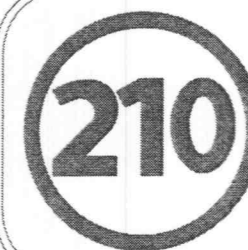

200 South Hanley, Suite 1030
 Clayton, MO 63105
 PHONE: (314) 721-9500
 FAX: (314) 721-9501
 www.210Surveying.com
two ten surveying
 PAGE 1 OF 1