


REVISIONS	BY
9-15-2022	RMM

**landscape**  
TECHNOLOGIES

RANDALL M. MARDIS  
REGISTERED ARCHITECT  
NO. 019  
DATE: 9-15-2022

**PLANTING PLAN FOR THE PROPOSED**  
**VSM Abrasives**  
1012 E. WABASH STREET  
O'FALLON, MISSOURI 63366

DRAWN: R. MARDIS  
CHECKED: RAMMEL  
DATE: 10-25-2021  
SCALE: 1"=40'-0"  
JOB No. 2021-175  
SHEET  
**1-1**  
OF TWO SHEETS

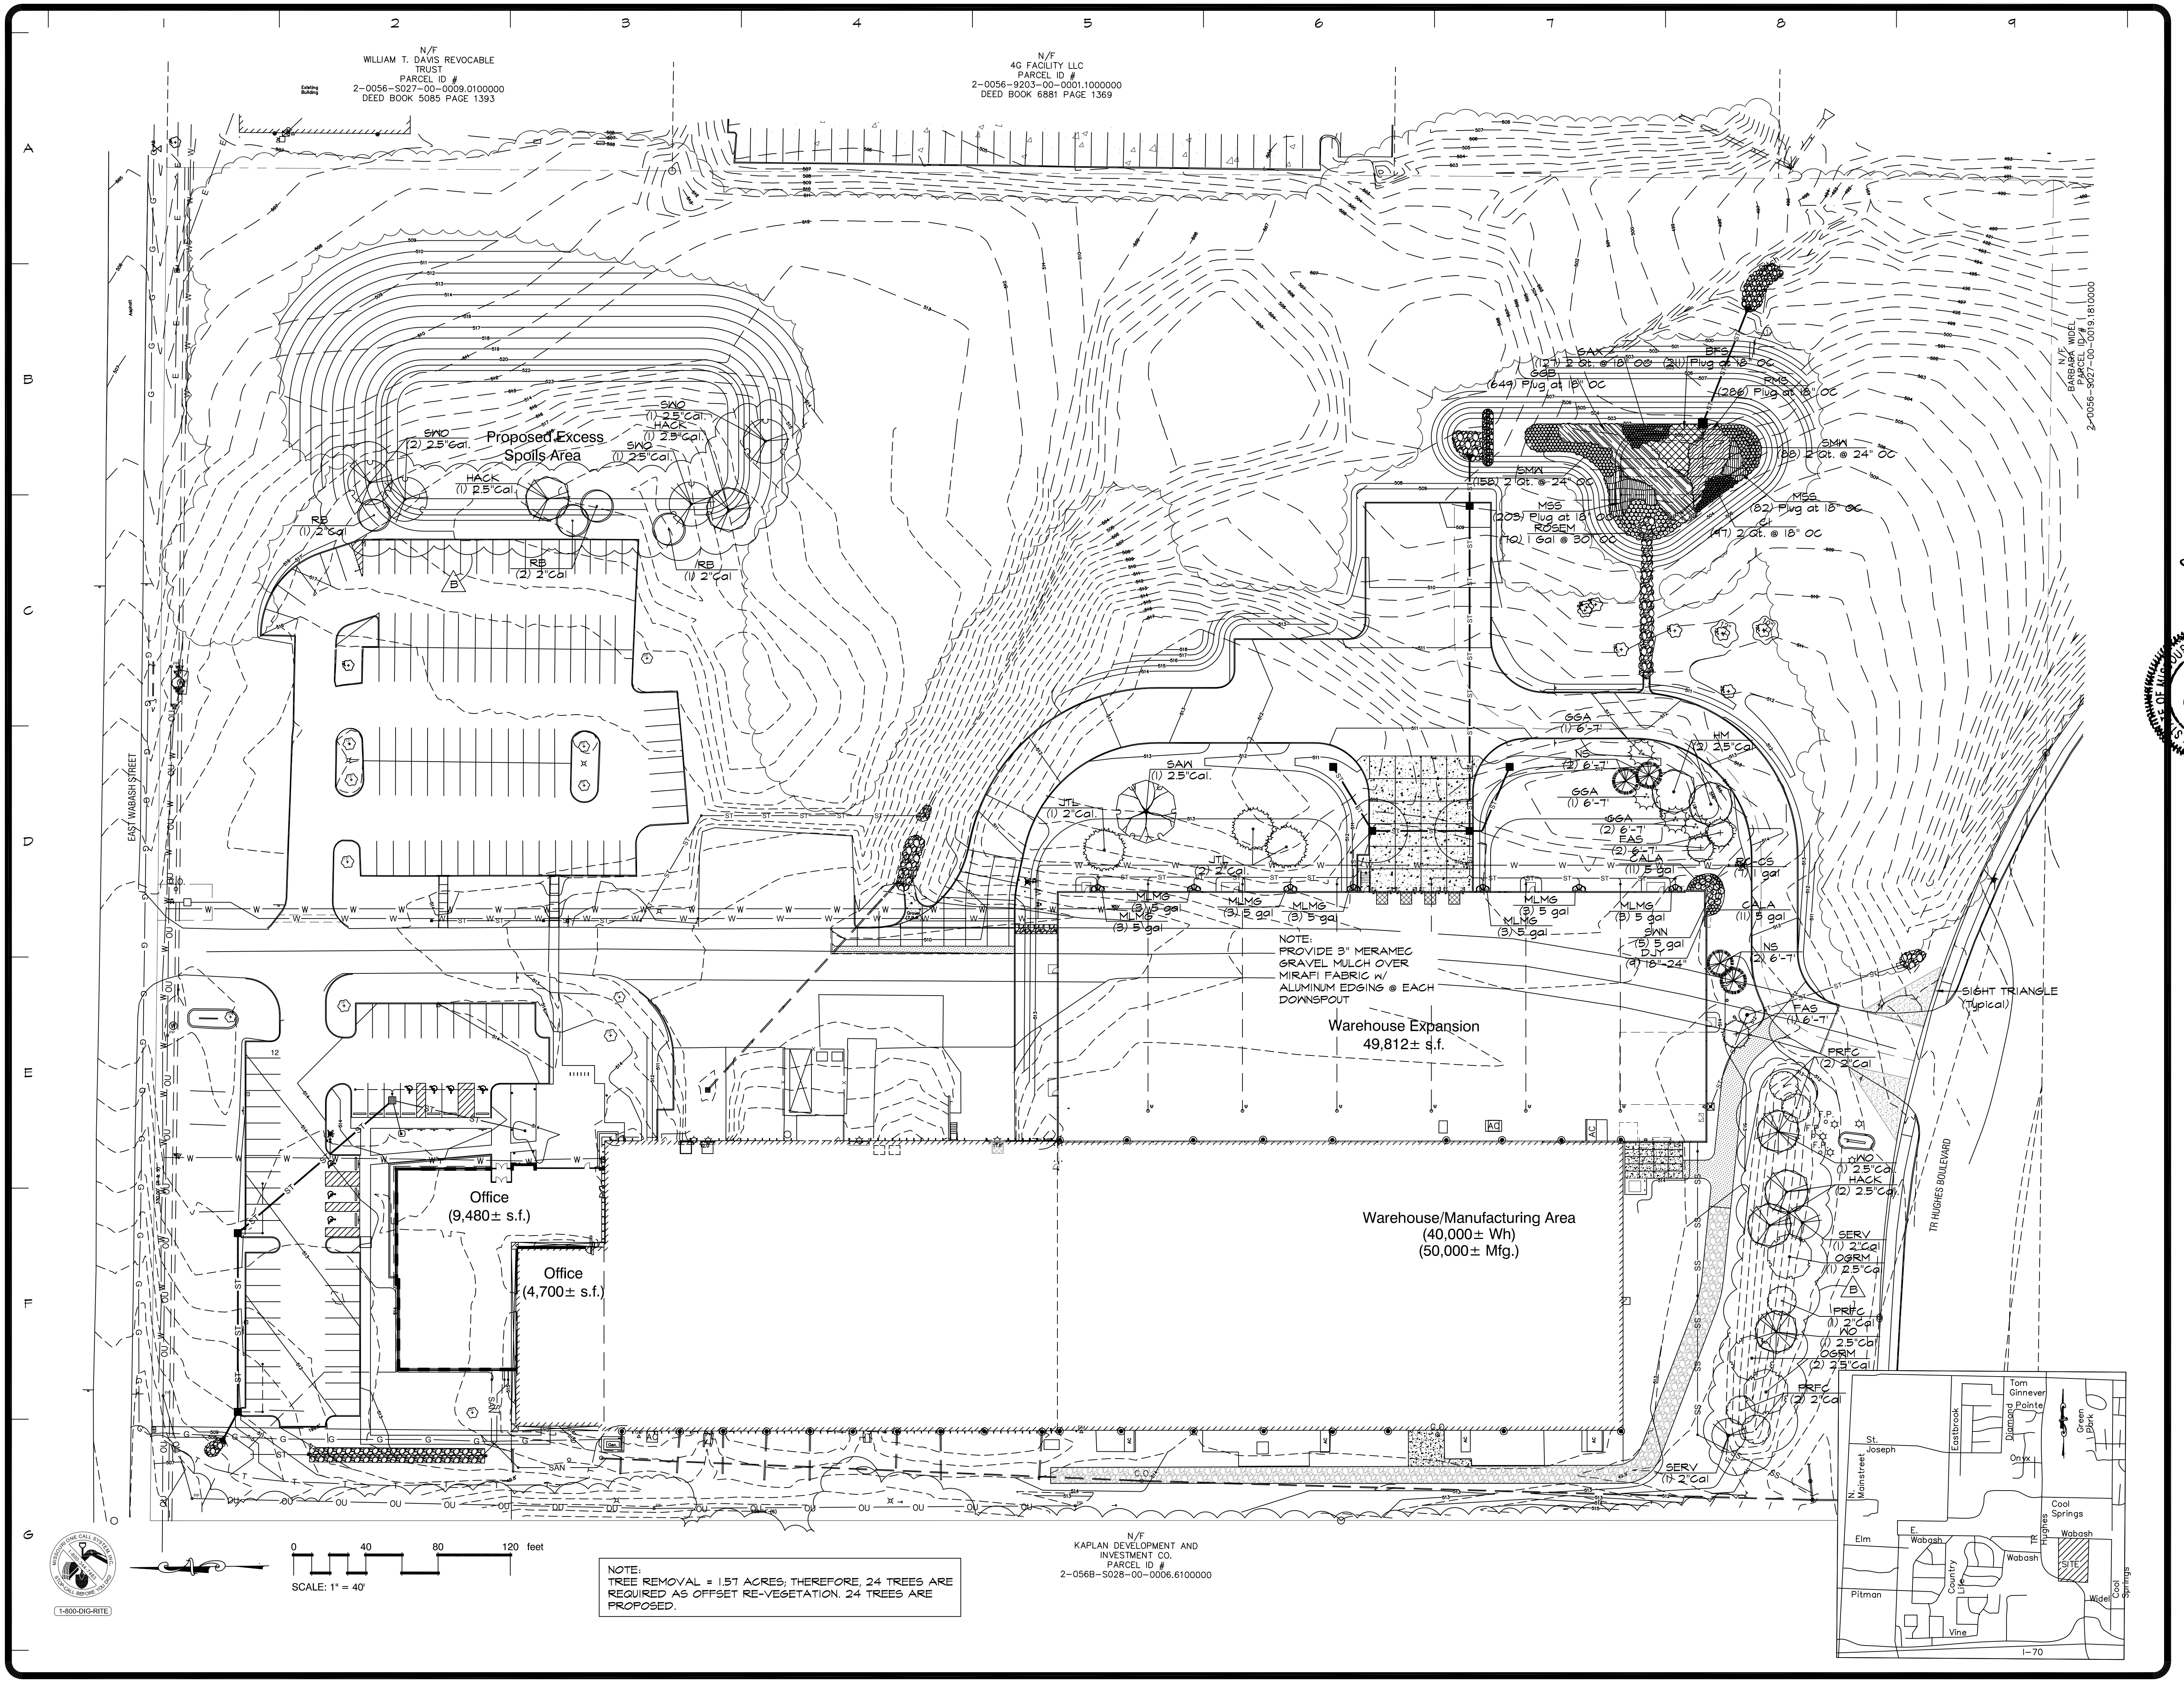

N/F  
WILLIAM T. DAVIS REVOCABLE TRUST  
PARCEL ID #  
2-0056-5027-00-0009.0100000  
DEED BOOK 5085 PAGE 1393

N/F  
4G FACILITY LLC  
PARCEL ID #  
2-0056-9203-00-0001.1000000  
DEED BOOK 6861 PAGE 1369

N/F  
BARBARA WIDEL  
PARCEL ID #  
2-0056-5027-00-0019.1810000

N/F  
KAPLAN DEVELOPMENT AND INVESTMENT CO.  
PARCEL ID #  
2-0568-5028-00-0006.6100000

