


GRAPHIC SCALE

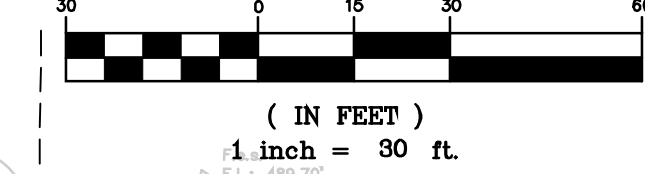


N/F
WILLIAM T. DAVIS REVOCABLE TRUST
PARCEL ID #
2-0056-5027-00-0009.0100000
DEED BOOK 5085 PAGE 1393
ZONED I-1

N/F
4G FACILITY LLC
TRUST
PARCEL ID #
2-0056-9203-00-0001.1000000
DEED BOOK 6881 PAGE 1369
ZONED I-1

N/F
MJM LLC
PARCEL ID #
2-0056-7664-00-0002.0000000
DEED BOOK 4908 PAGE 0985
ZONED I-1

N/F
PLANET INVESTMENT CO.
PARCEL ID #
2-0056-7664-00-0003.00000
DEED BOOK 2308 PAGE 1548
ZONED I-1

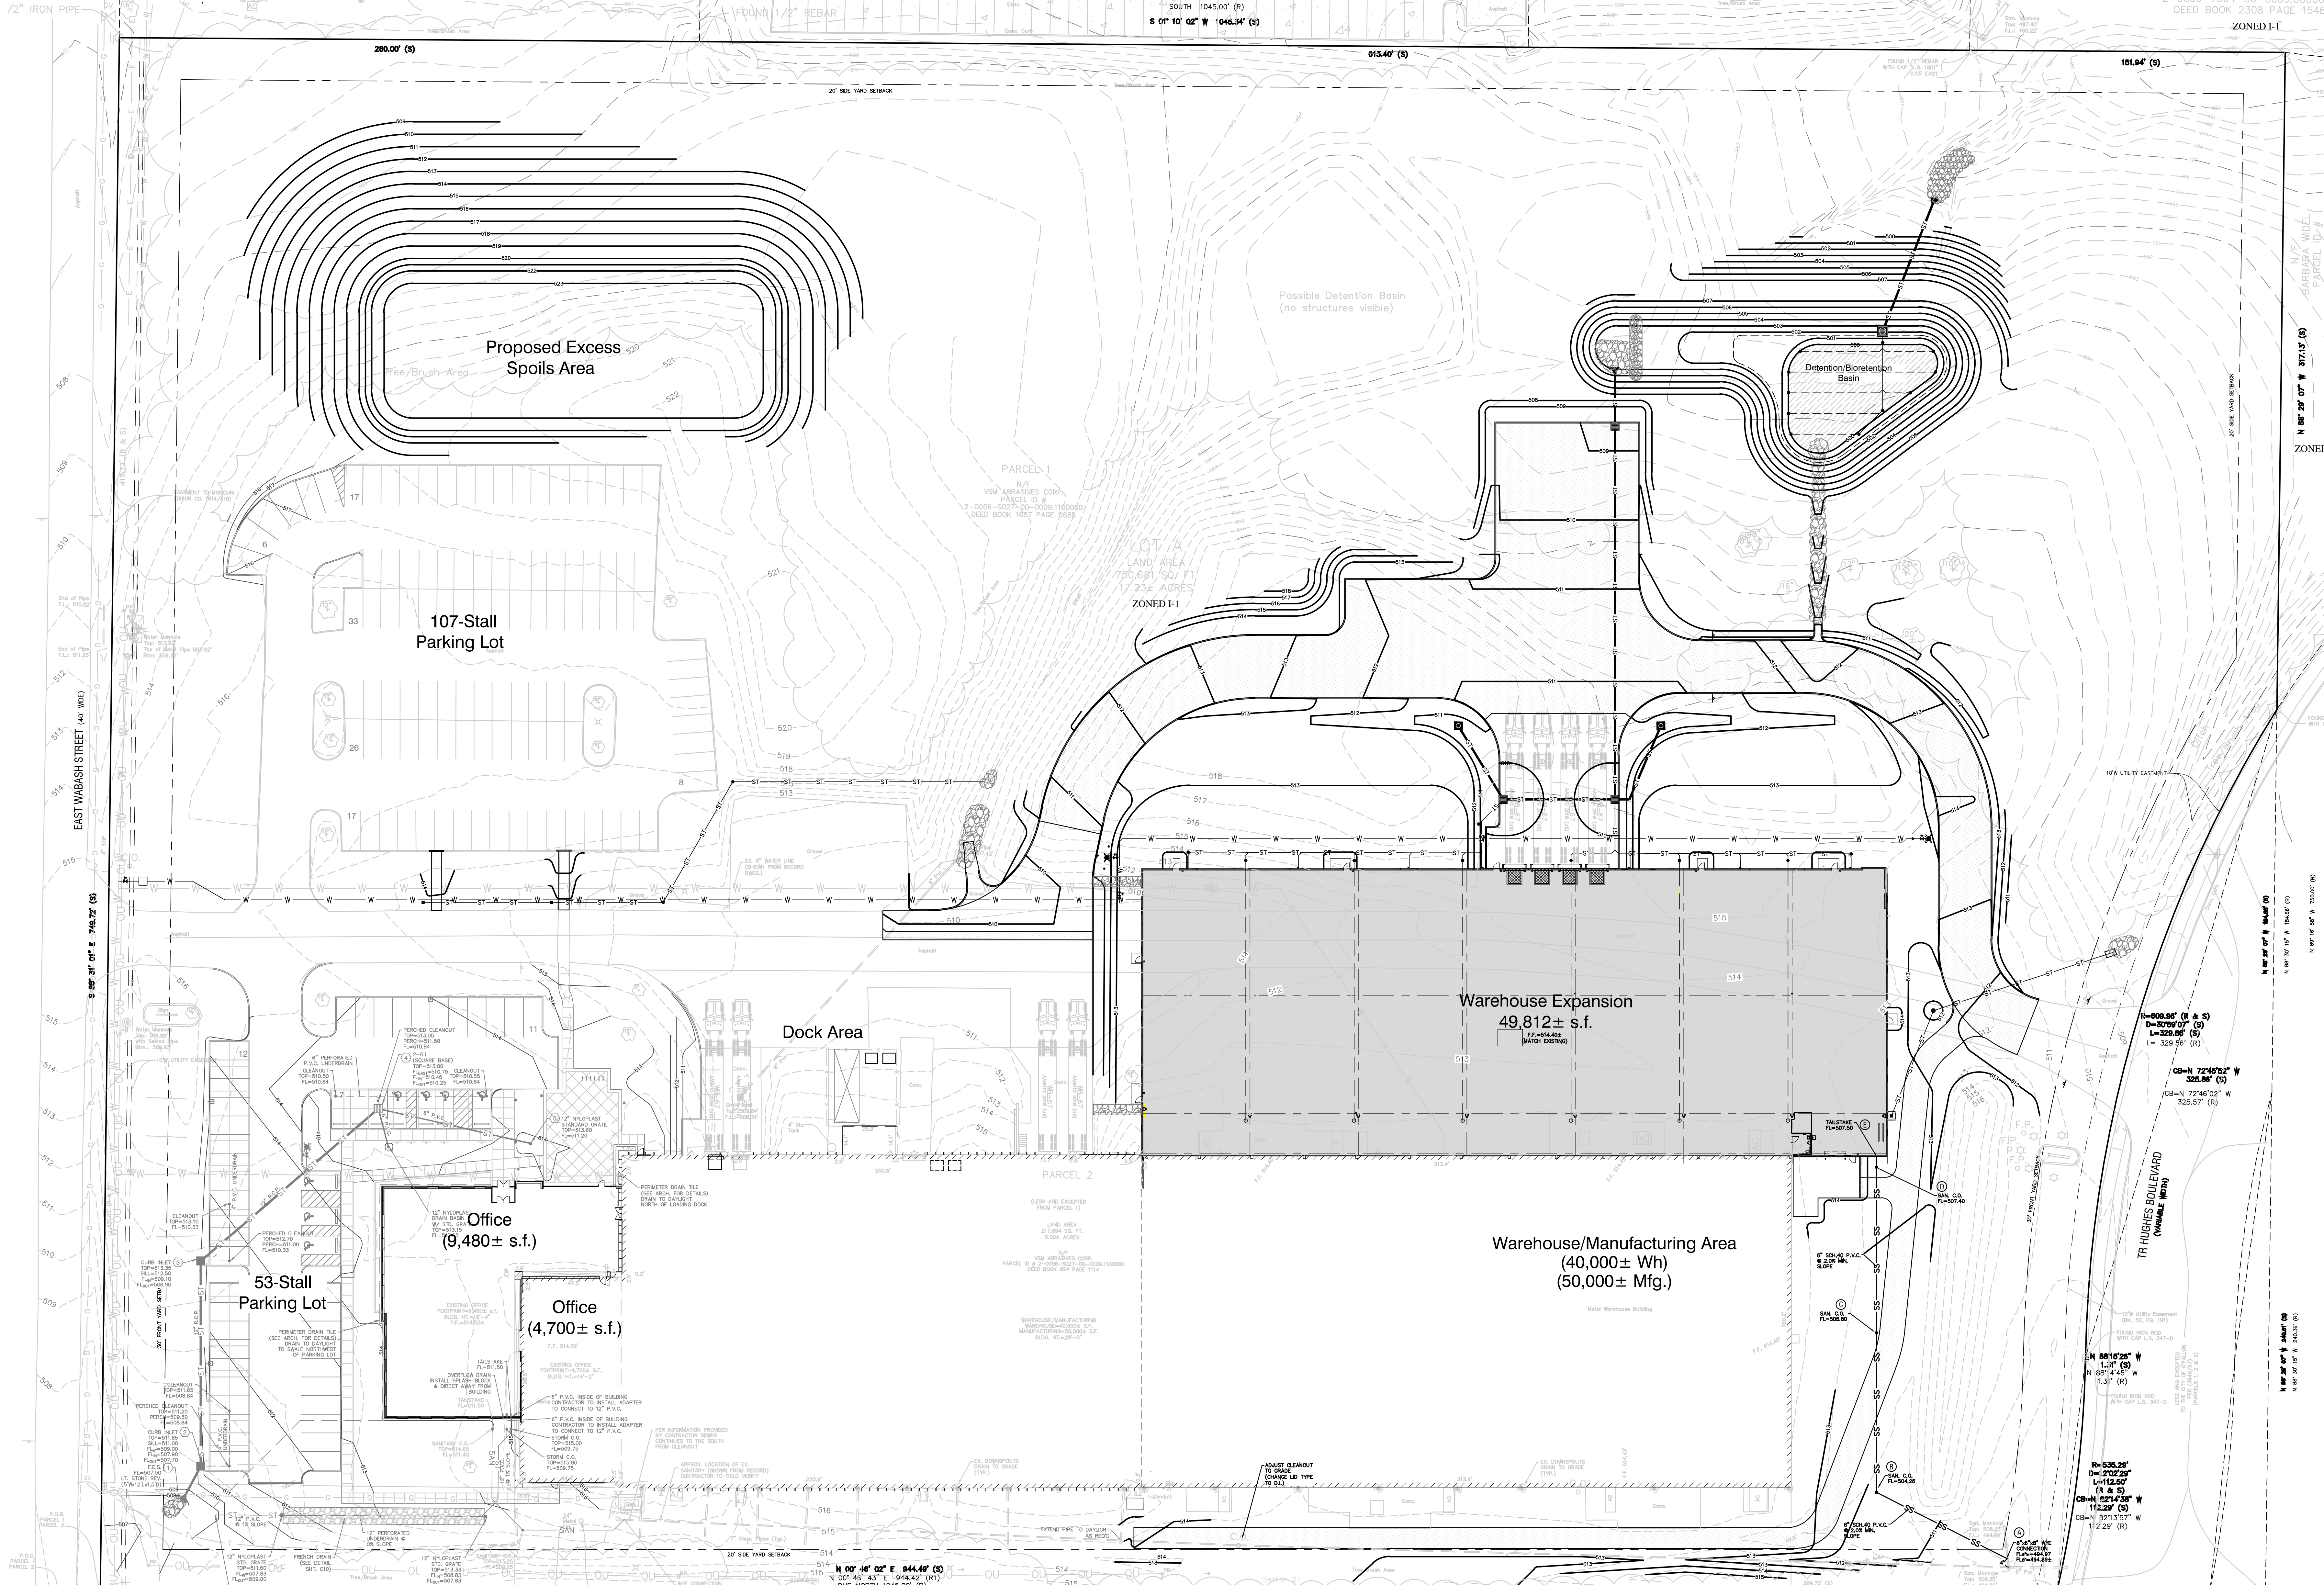

N/F Section 37
KAPLAN DEVELOPMENT AND INVESTMENT CO.
PARCEL ID #

ZONED I-1