


LANDSCAPE SCHEDULE				
Symbol	Type	Size	Quantity	Common and Botanical names
	Street Tree (Conopy/Overstory Deciduous Tree)	2" caliper min. as measured 5' above ground	10	Green Ash, Persimmon, River Birch, Eastern Redbud, Flowering Dogwood & Amber Maple
	Shrubs (evergreen and deciduous)	16" min. height or 2 gallon	15	Spirea, Itea, Barberry, Boxwood.

**LANDSCAPE CALCULATIONS:**  
 PER SECTION 400.420.2: (1 STREET TREE/40 L.F. STREET FRONTAGE)/(400.19 L.F. STREET FRONTAGE) = 10 TREES REQUIRED.  
 0 EXISTING TREES TO BE USED IN PLACE + 10 TREES PROPOSED = 10 TREES PROPOSED.  
**NOTE:**  
 LAWN AREAS SHALL BE SEEDED & MULCHED (NO SOD).

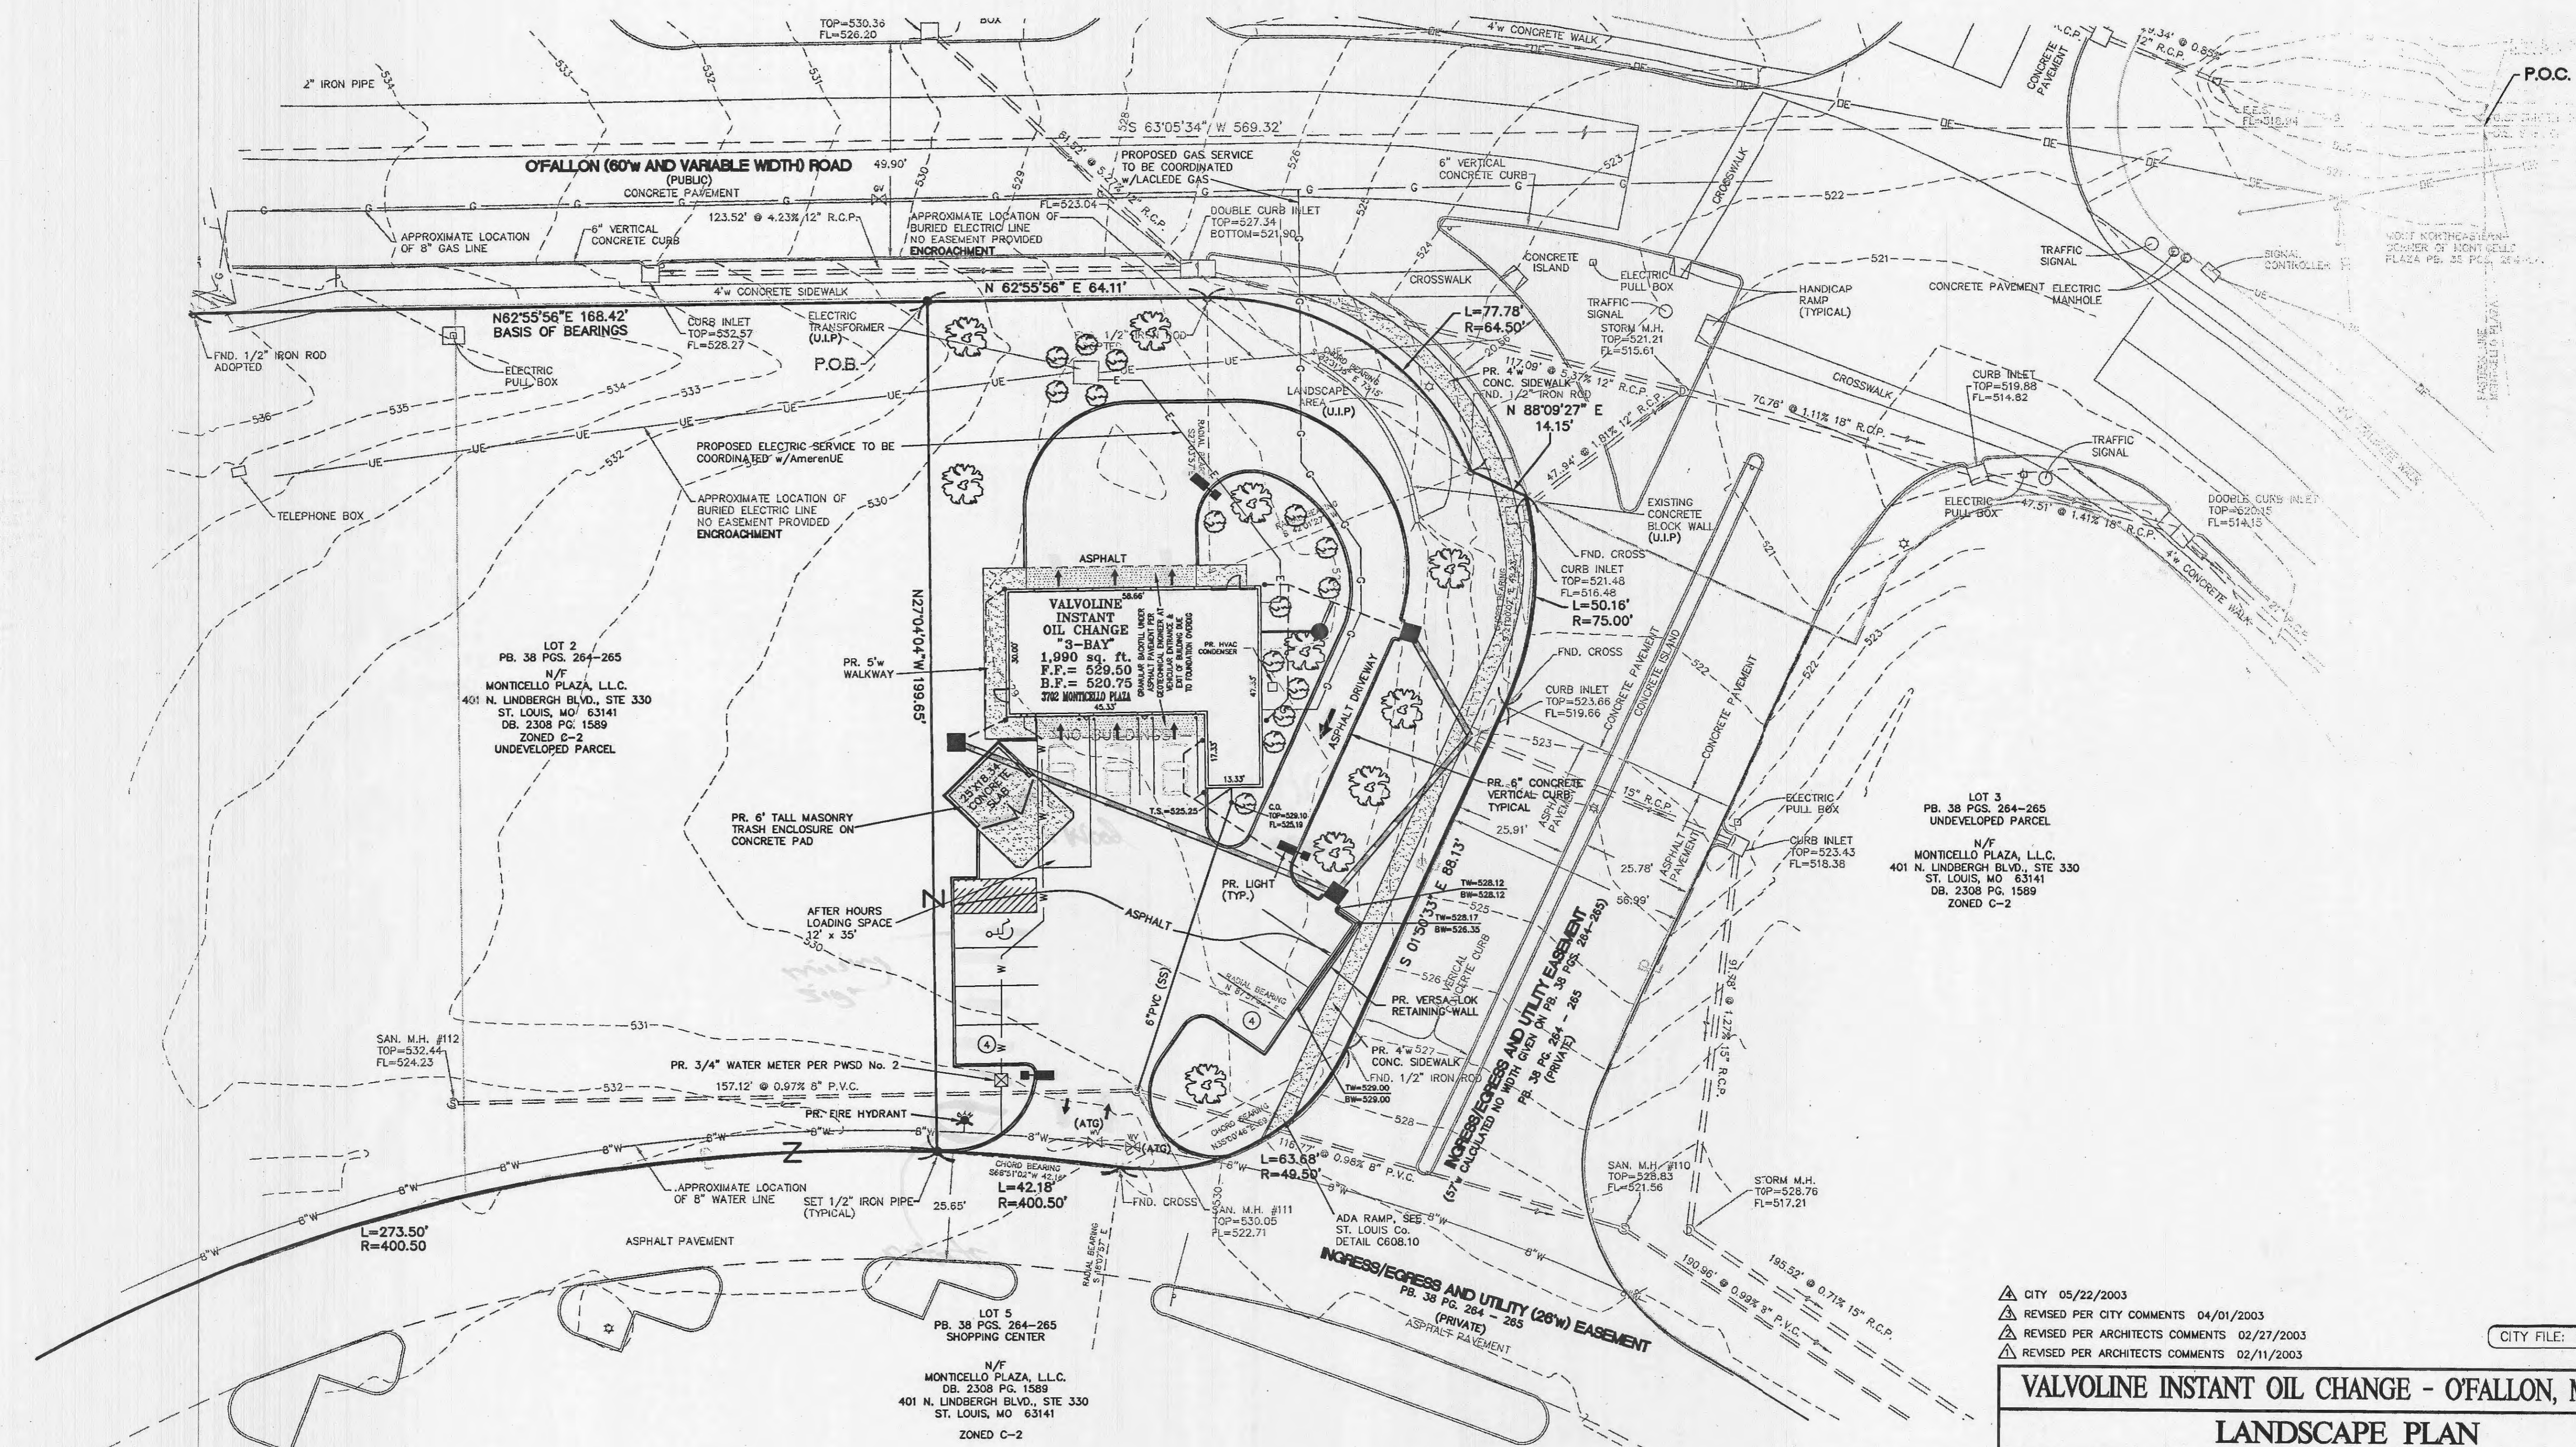


- ▲ CITY 05/22/2003
- ▲ REVISED PER CITY COMMENTS 04/01/2003
- ▲ REVISED PER ARCHITECTS COMMENTS 02/27/2003
- ▲ REVISED PER ARCHITECTS COMMENTS 02/11/2003

CITY FILE: #98-74.0+

**VALVOLINE INSTANT OIL CHANGE - O'FALLON, MISSOURI**  
**LANDSCAPE PLAN**

**STOCK & ASSOCIATES**  
**CONSULTING ENGINEERS, INC.**

425 NORTH NEW BALLAS ROAD  
 SUITE 165  
 ST. LOUIS, MO. 63141  
 PH. (314) 432-8100  
 FAX (314) 432-8171  
 e-mail: general@stockassoc.com

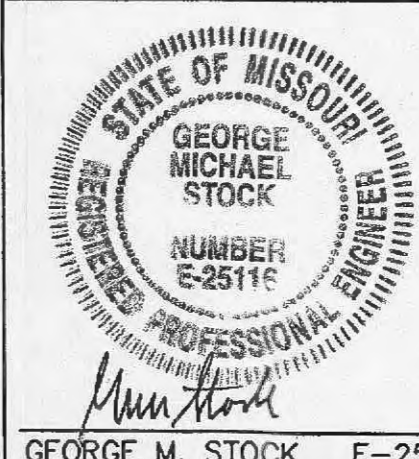

DRAWN BY:	DATE:	CHECKED BY:	DATE:	JOB NUMBER:	SHEET:
B.O.S.	01/07/03	C.A.M.	01/07/03	202-2821	C8 of 9