


VILLAGES AT DARDENNE-  
BATES VILLAGE  
GRADING PLAN

Rev. 04-04-96  
D.G. M.S.C.  
Rev. 04-30-96 D.G.  
Rev. 05-29-96 D.G.  
Rev. 6-11-96 T.H.

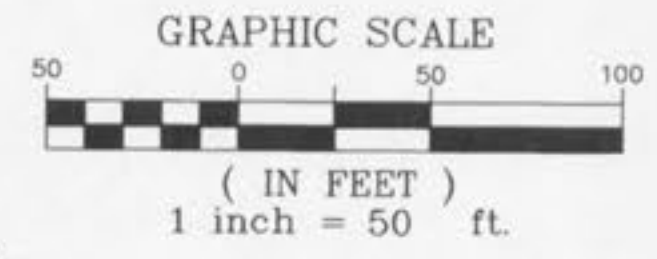


MH  
T=505.04  
FL=497.36

MH  
T=506.27  
FL=494.29

MH  
T=503.86  
FL=491.79

Note: Overdig basin  
2' for Sediment  
accumulation

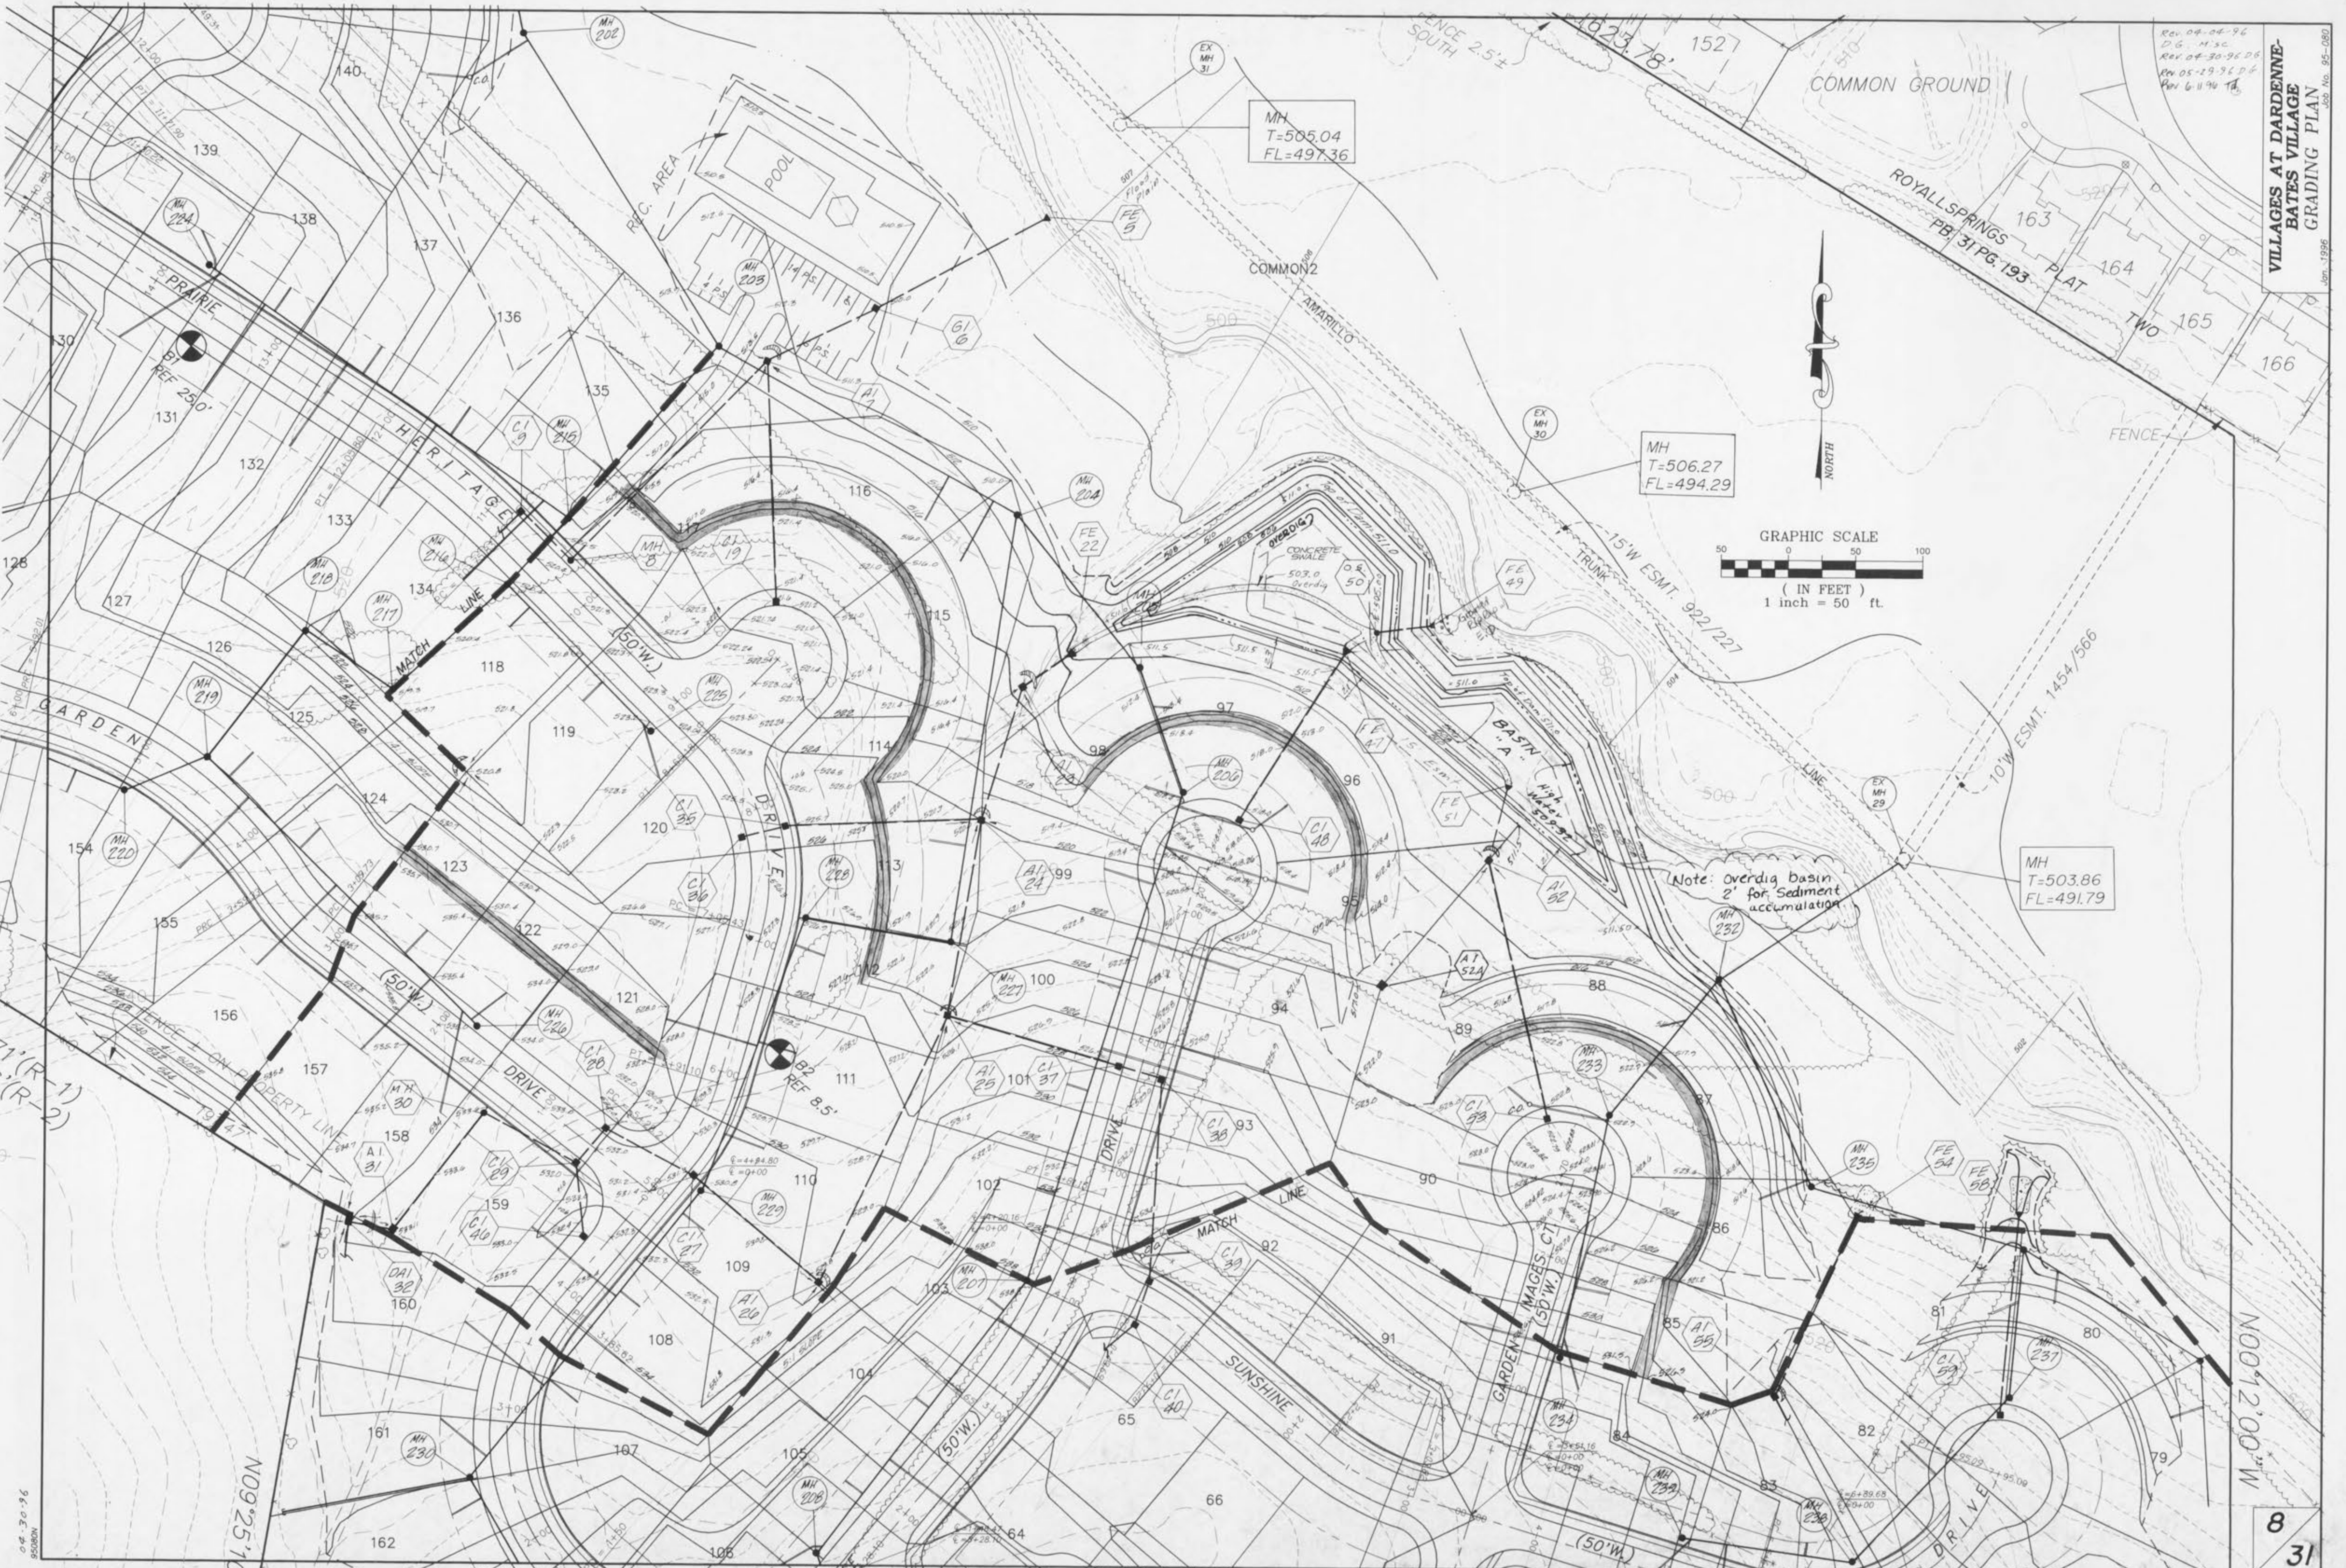

See sheet 7

8  
31