




Moondance Court ↔ Moondance Drive

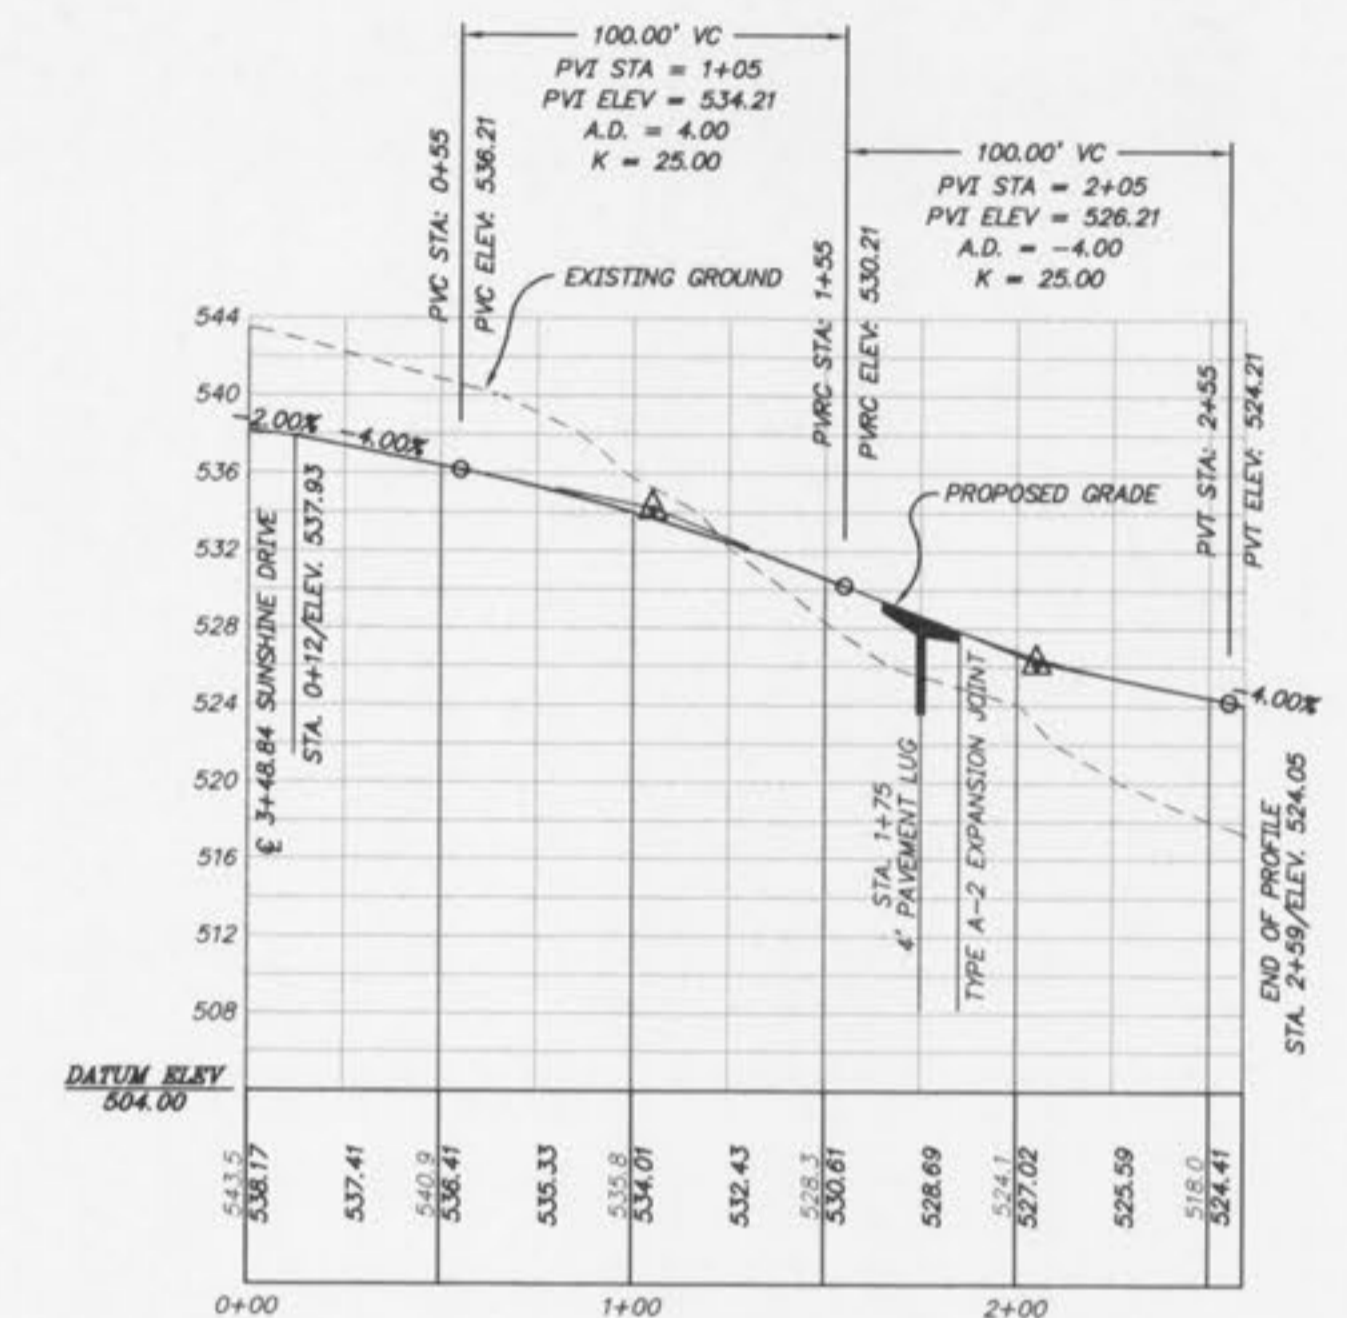


Garden Images Court

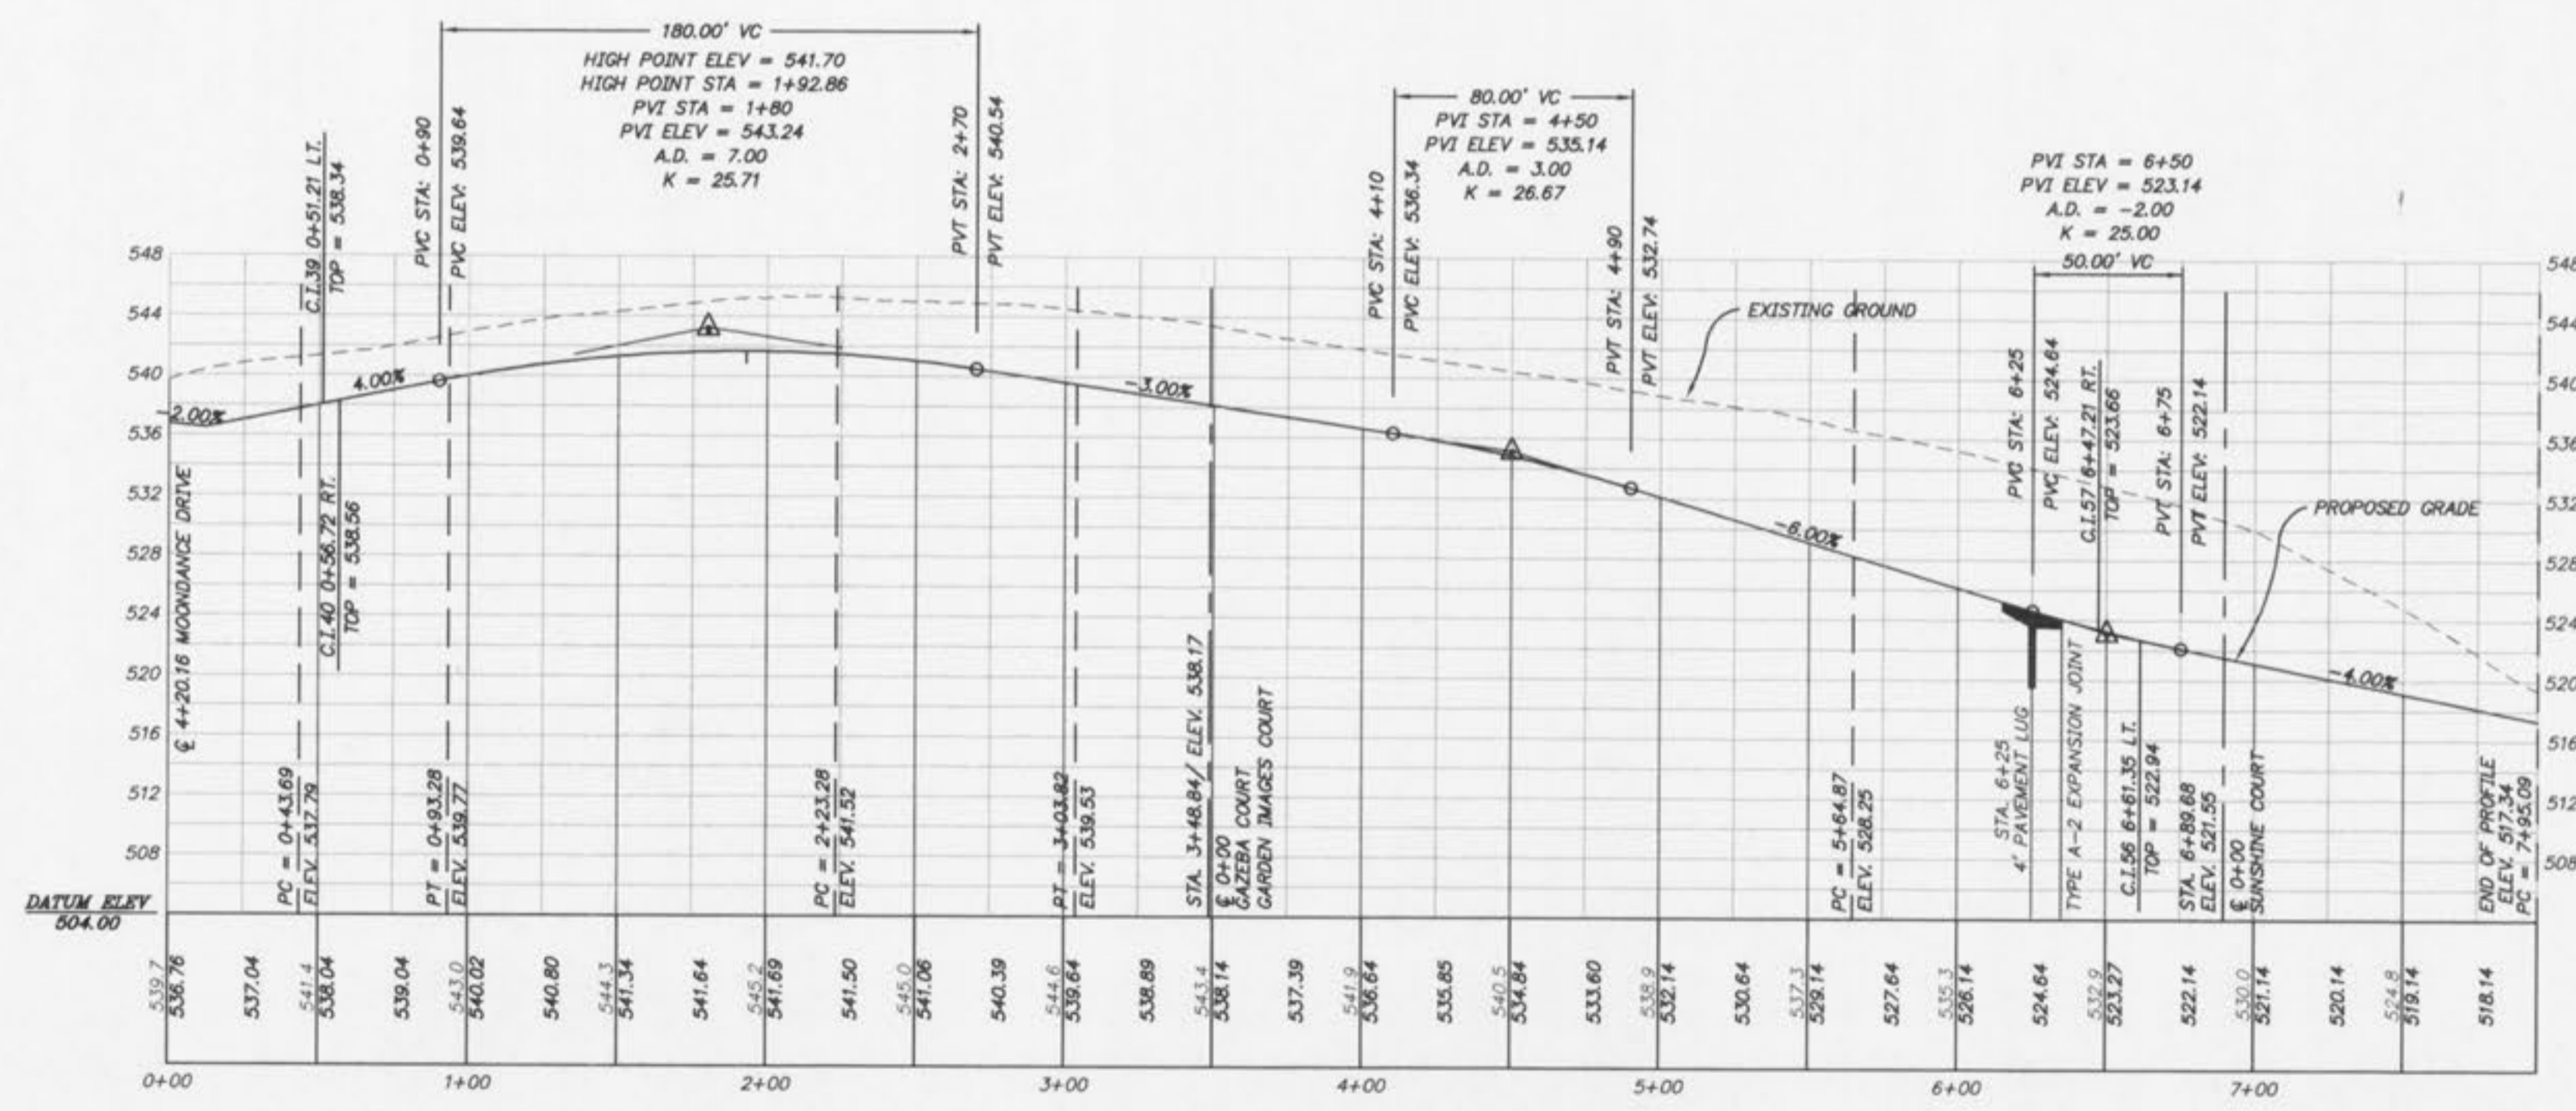

Sunshine Drive

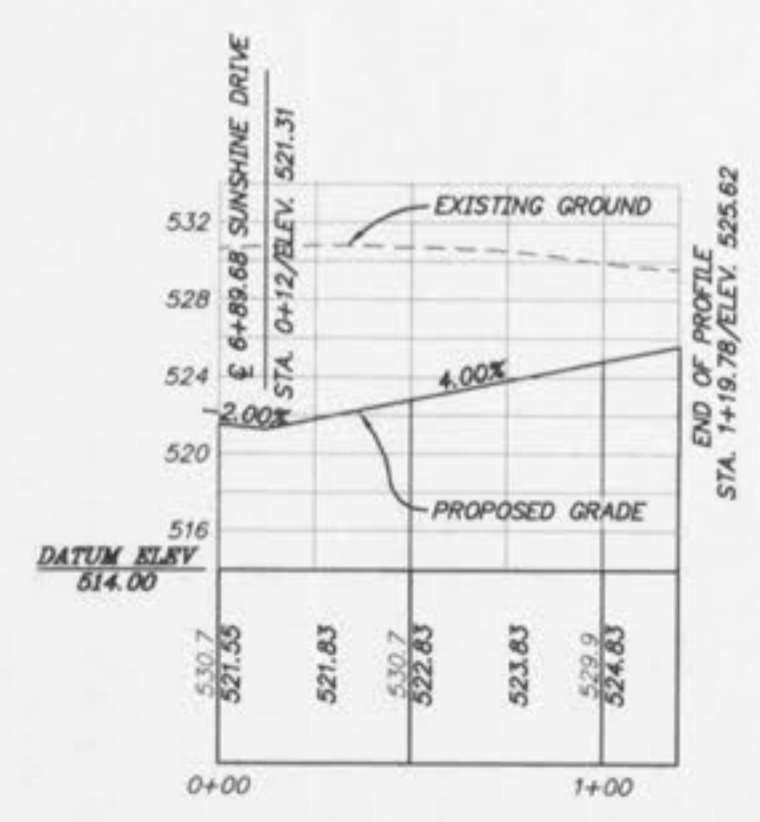

Sunshine Court

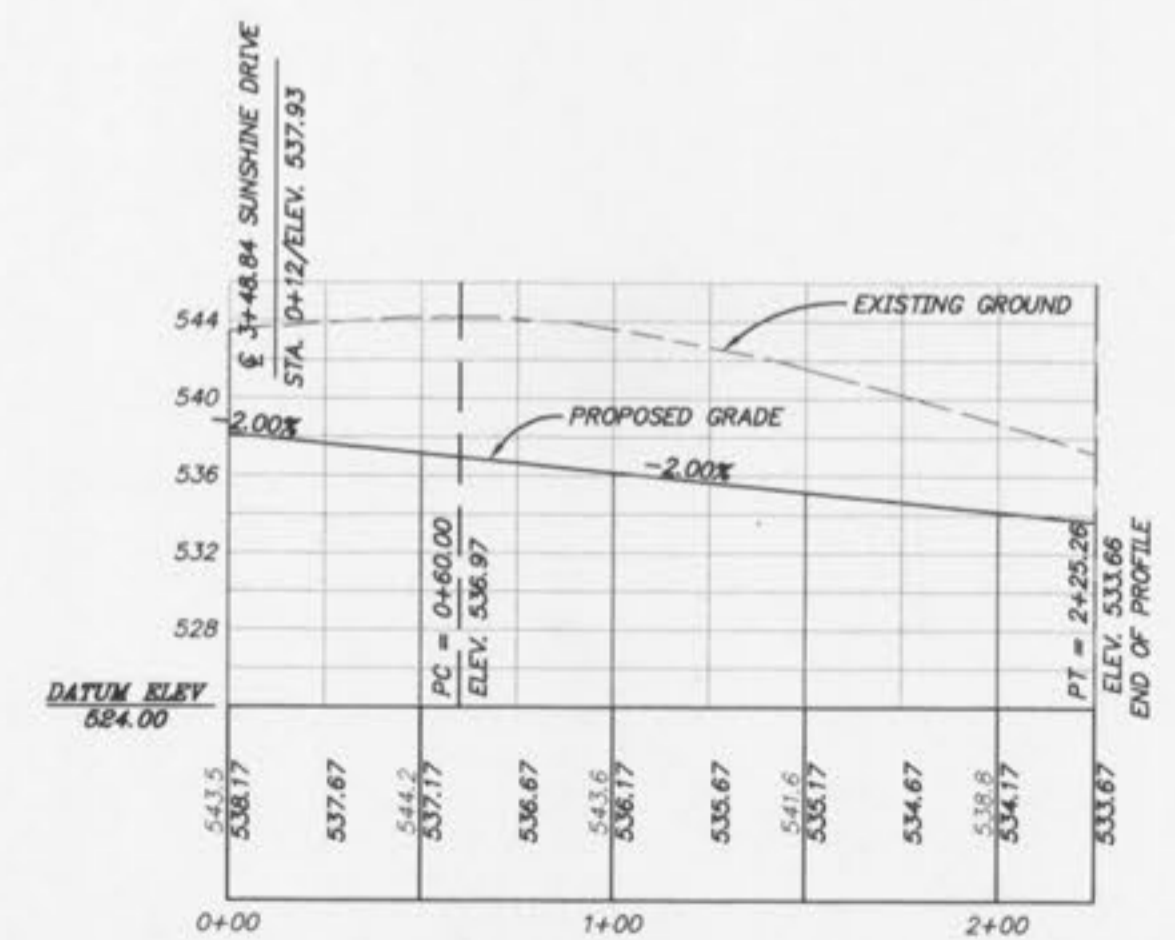

Gazebo Court

04-30-96  
95080PFD