


SCALE
 HORIZ 1" = 50'
 VERT 1" = 10'

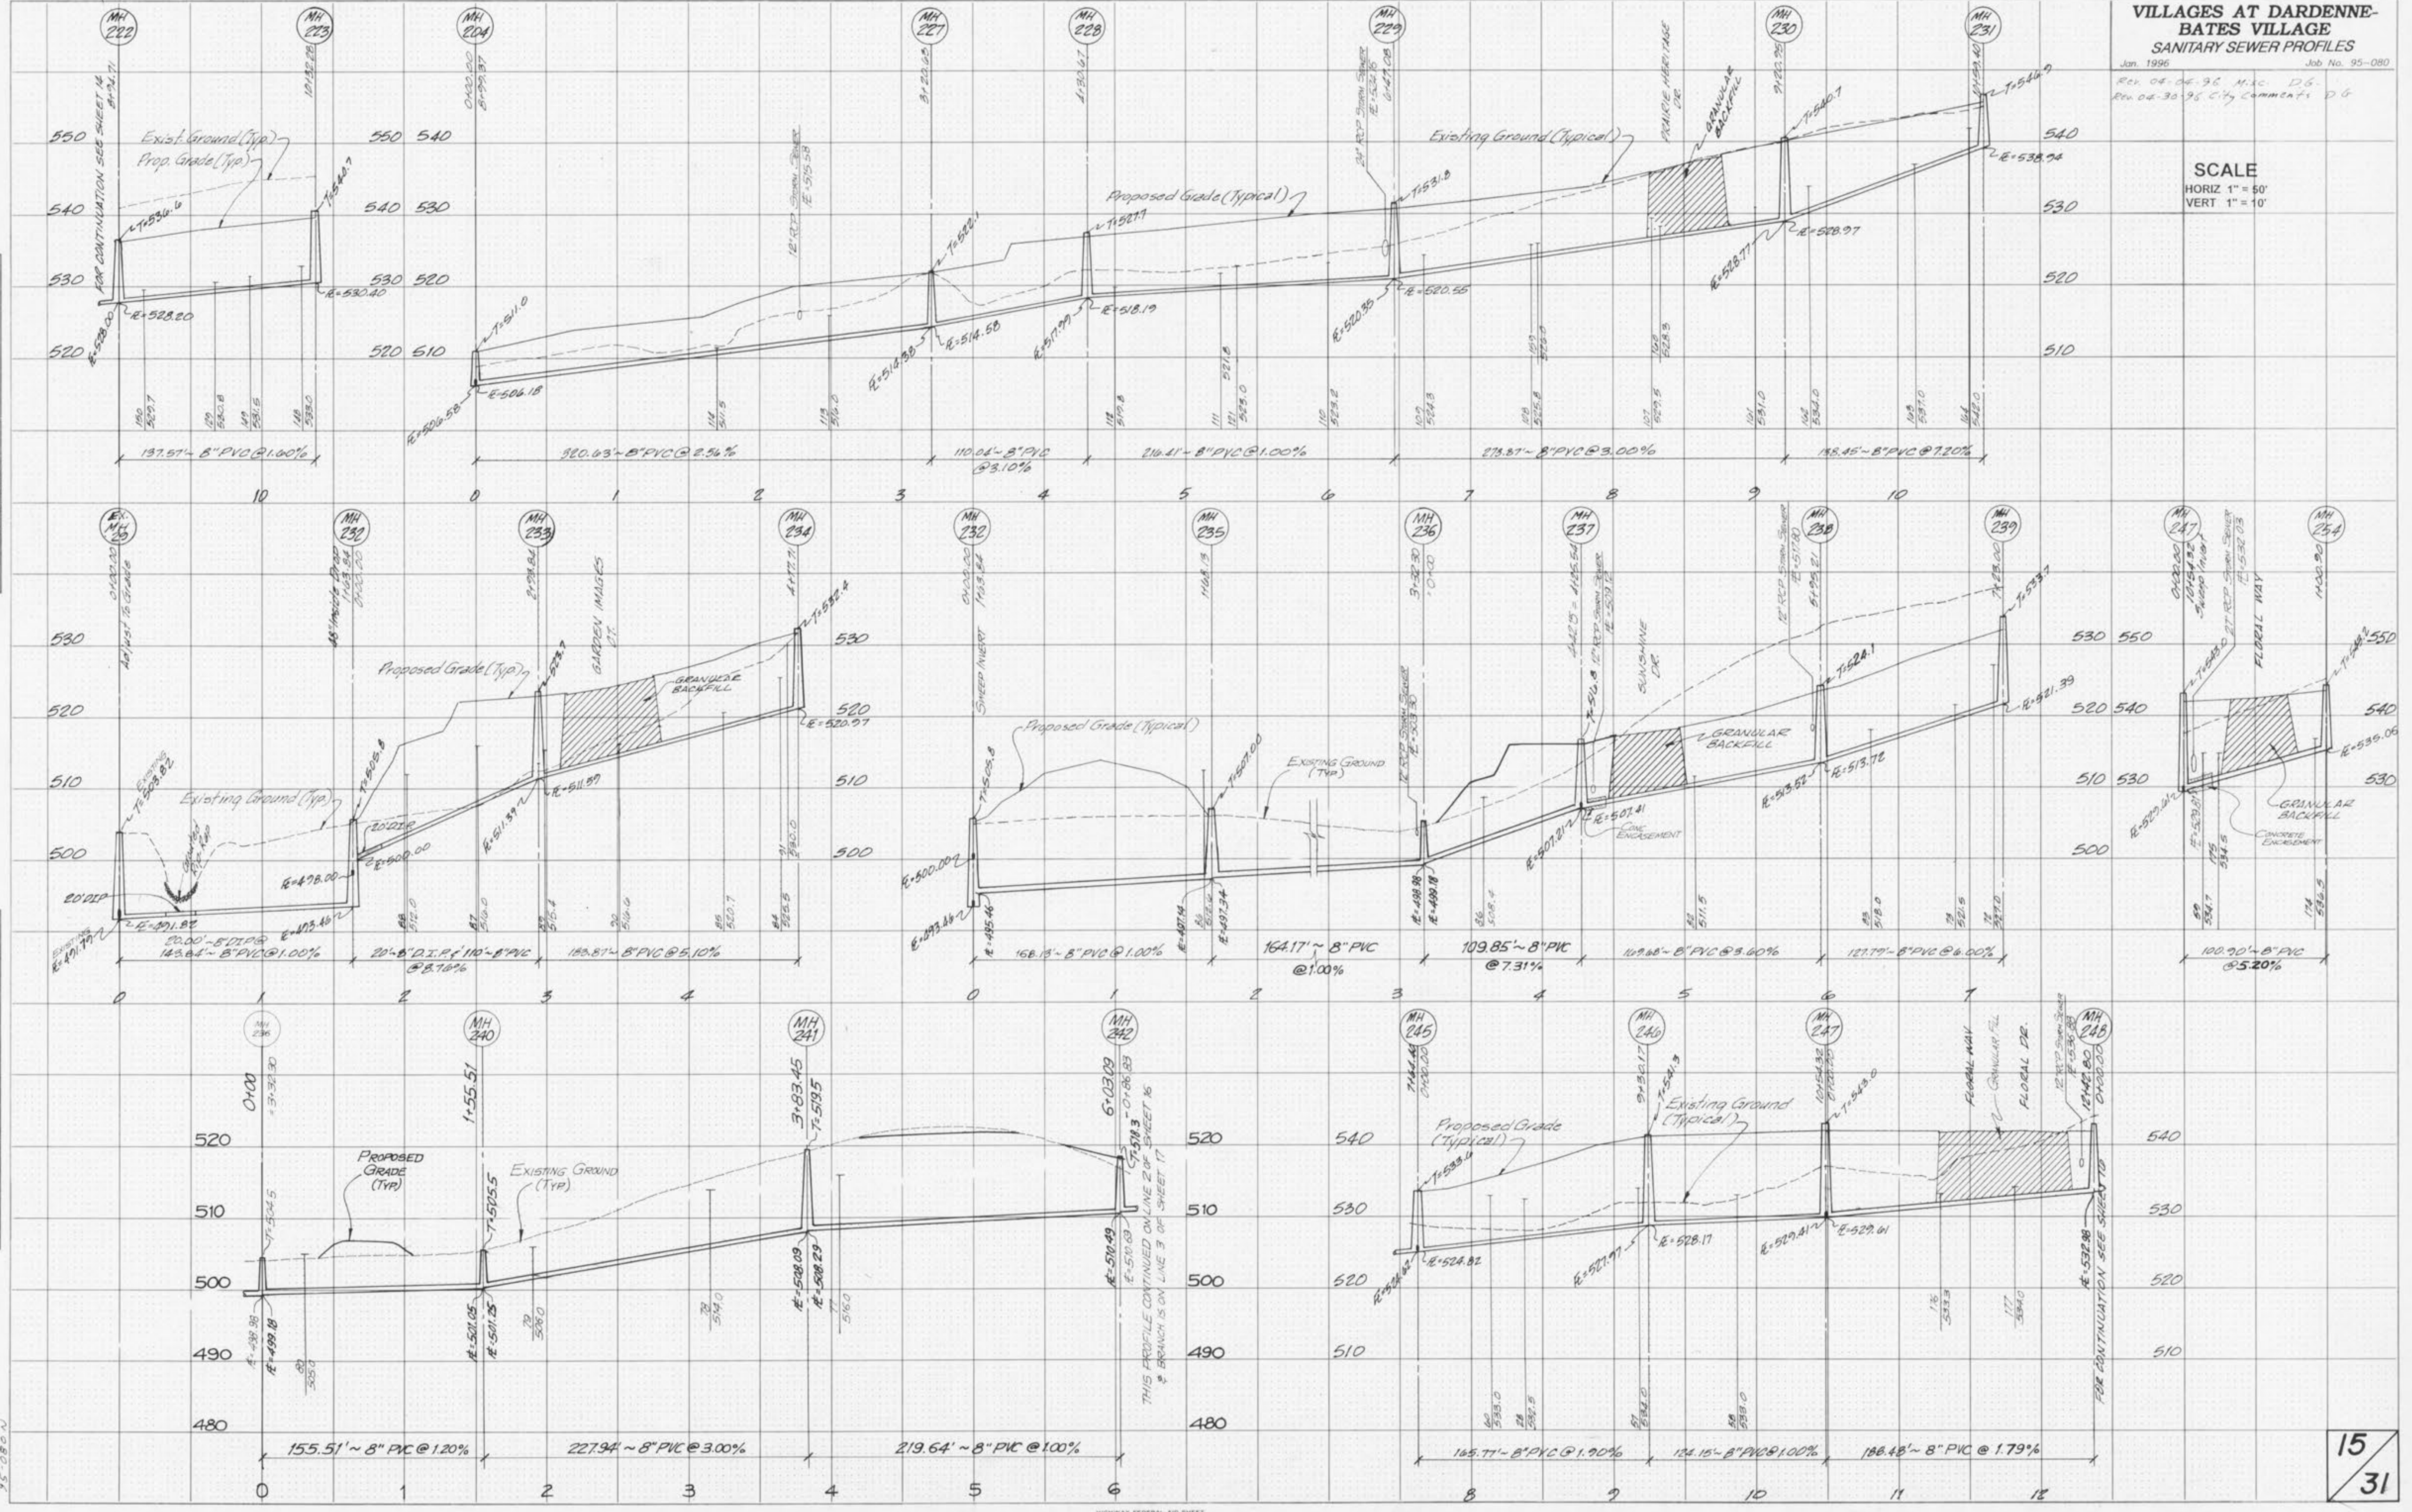

DATE: _____ BY: _____
 ORIGINAL SURVEY: _____
 REVISIONS: _____
 NOTE BOOK: _____
 AREA: _____
 CHECKED: _____
 DATE: _____ BY: _____

DATE: _____ BY: _____
 ORIGINAL SURVEY: _____
 REVISIONS: _____
 NOTE BOOK: _____
 AREA: _____
 CHECKED: _____
 DATE: _____ BY: _____

04-30-96
 95-080-N