


VILLAGES AT DARDENNE-BATES VILLAGE
SANITARY SEWER PROFILES

Jan. 1996 Job No. 95-080
 Rev. 04-25-96 M.S. D.G.
 Rev. 04-30-96 City Comments D.G.
 Rev. 05-29-96

SCALE
 HORIZ 1" = 50'
 VERT 1" = 10'

DATE: _____
 BY: _____
 SURVEYED: _____
 PLOTTED: _____
 TEMPLATE: _____
 NOTE BOOK: _____
 AREA CHECKED: _____

DATE: _____
 BY: _____
 SURVEYED: _____
 PLOTTED: _____
 TEMPLATE: _____
 NOTE BOOK: _____
 AREA CHECKED: _____

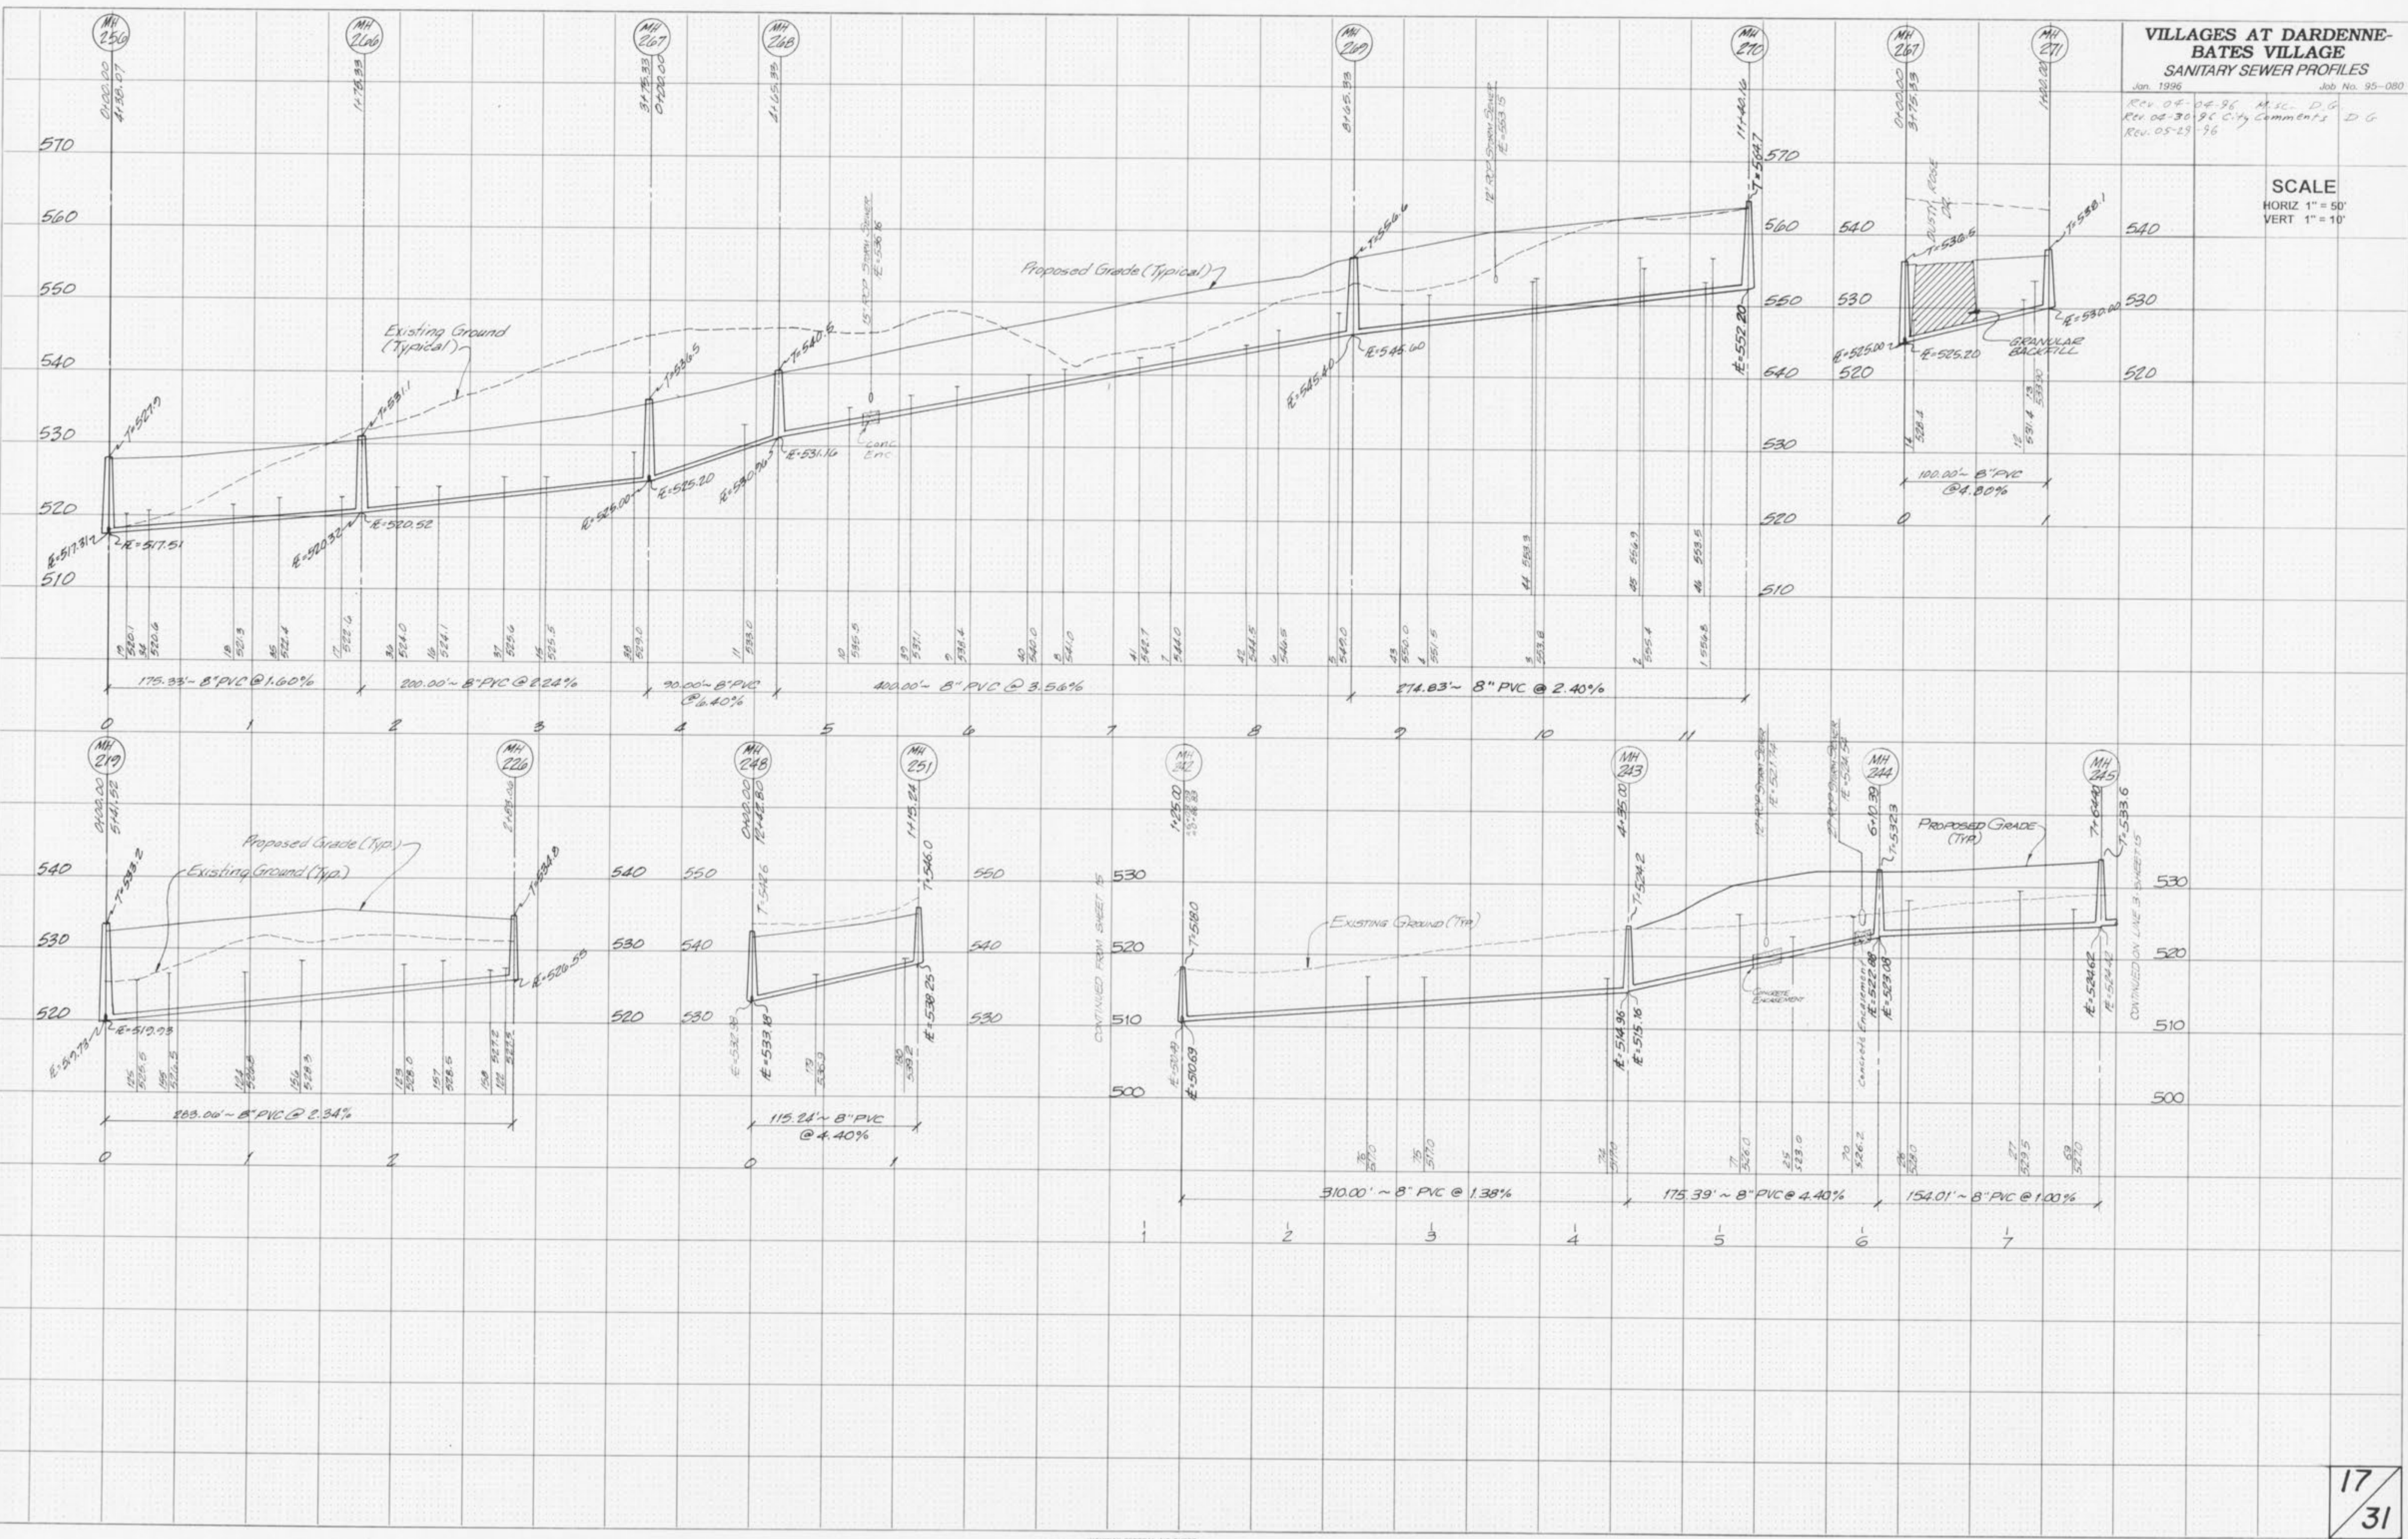

04-26-96
 95-080-N