


VILLAGES AT DARDENNE-BATES VILLAGE
STORM SEWERS PROFILES

Jan. 1995 Job No. 95-080
 Rev. 07-04-96 Misc. - D 6
 Rev. 08-30-96
 City Comments D 6
 Rev. 05-29-96
 Rev. 6-11-96 TNG

DATE: _____
 BY: _____
 ORIGINAL SURVEY PLATTED: _____
 NOTE BOOK NO. _____
 AREA CHECKED: _____

DATE: _____
 BY: _____
 ORIGINAL SURVEY PLATTED: _____
 NOTE BOOK NO. _____
 AREA CHECKED: _____

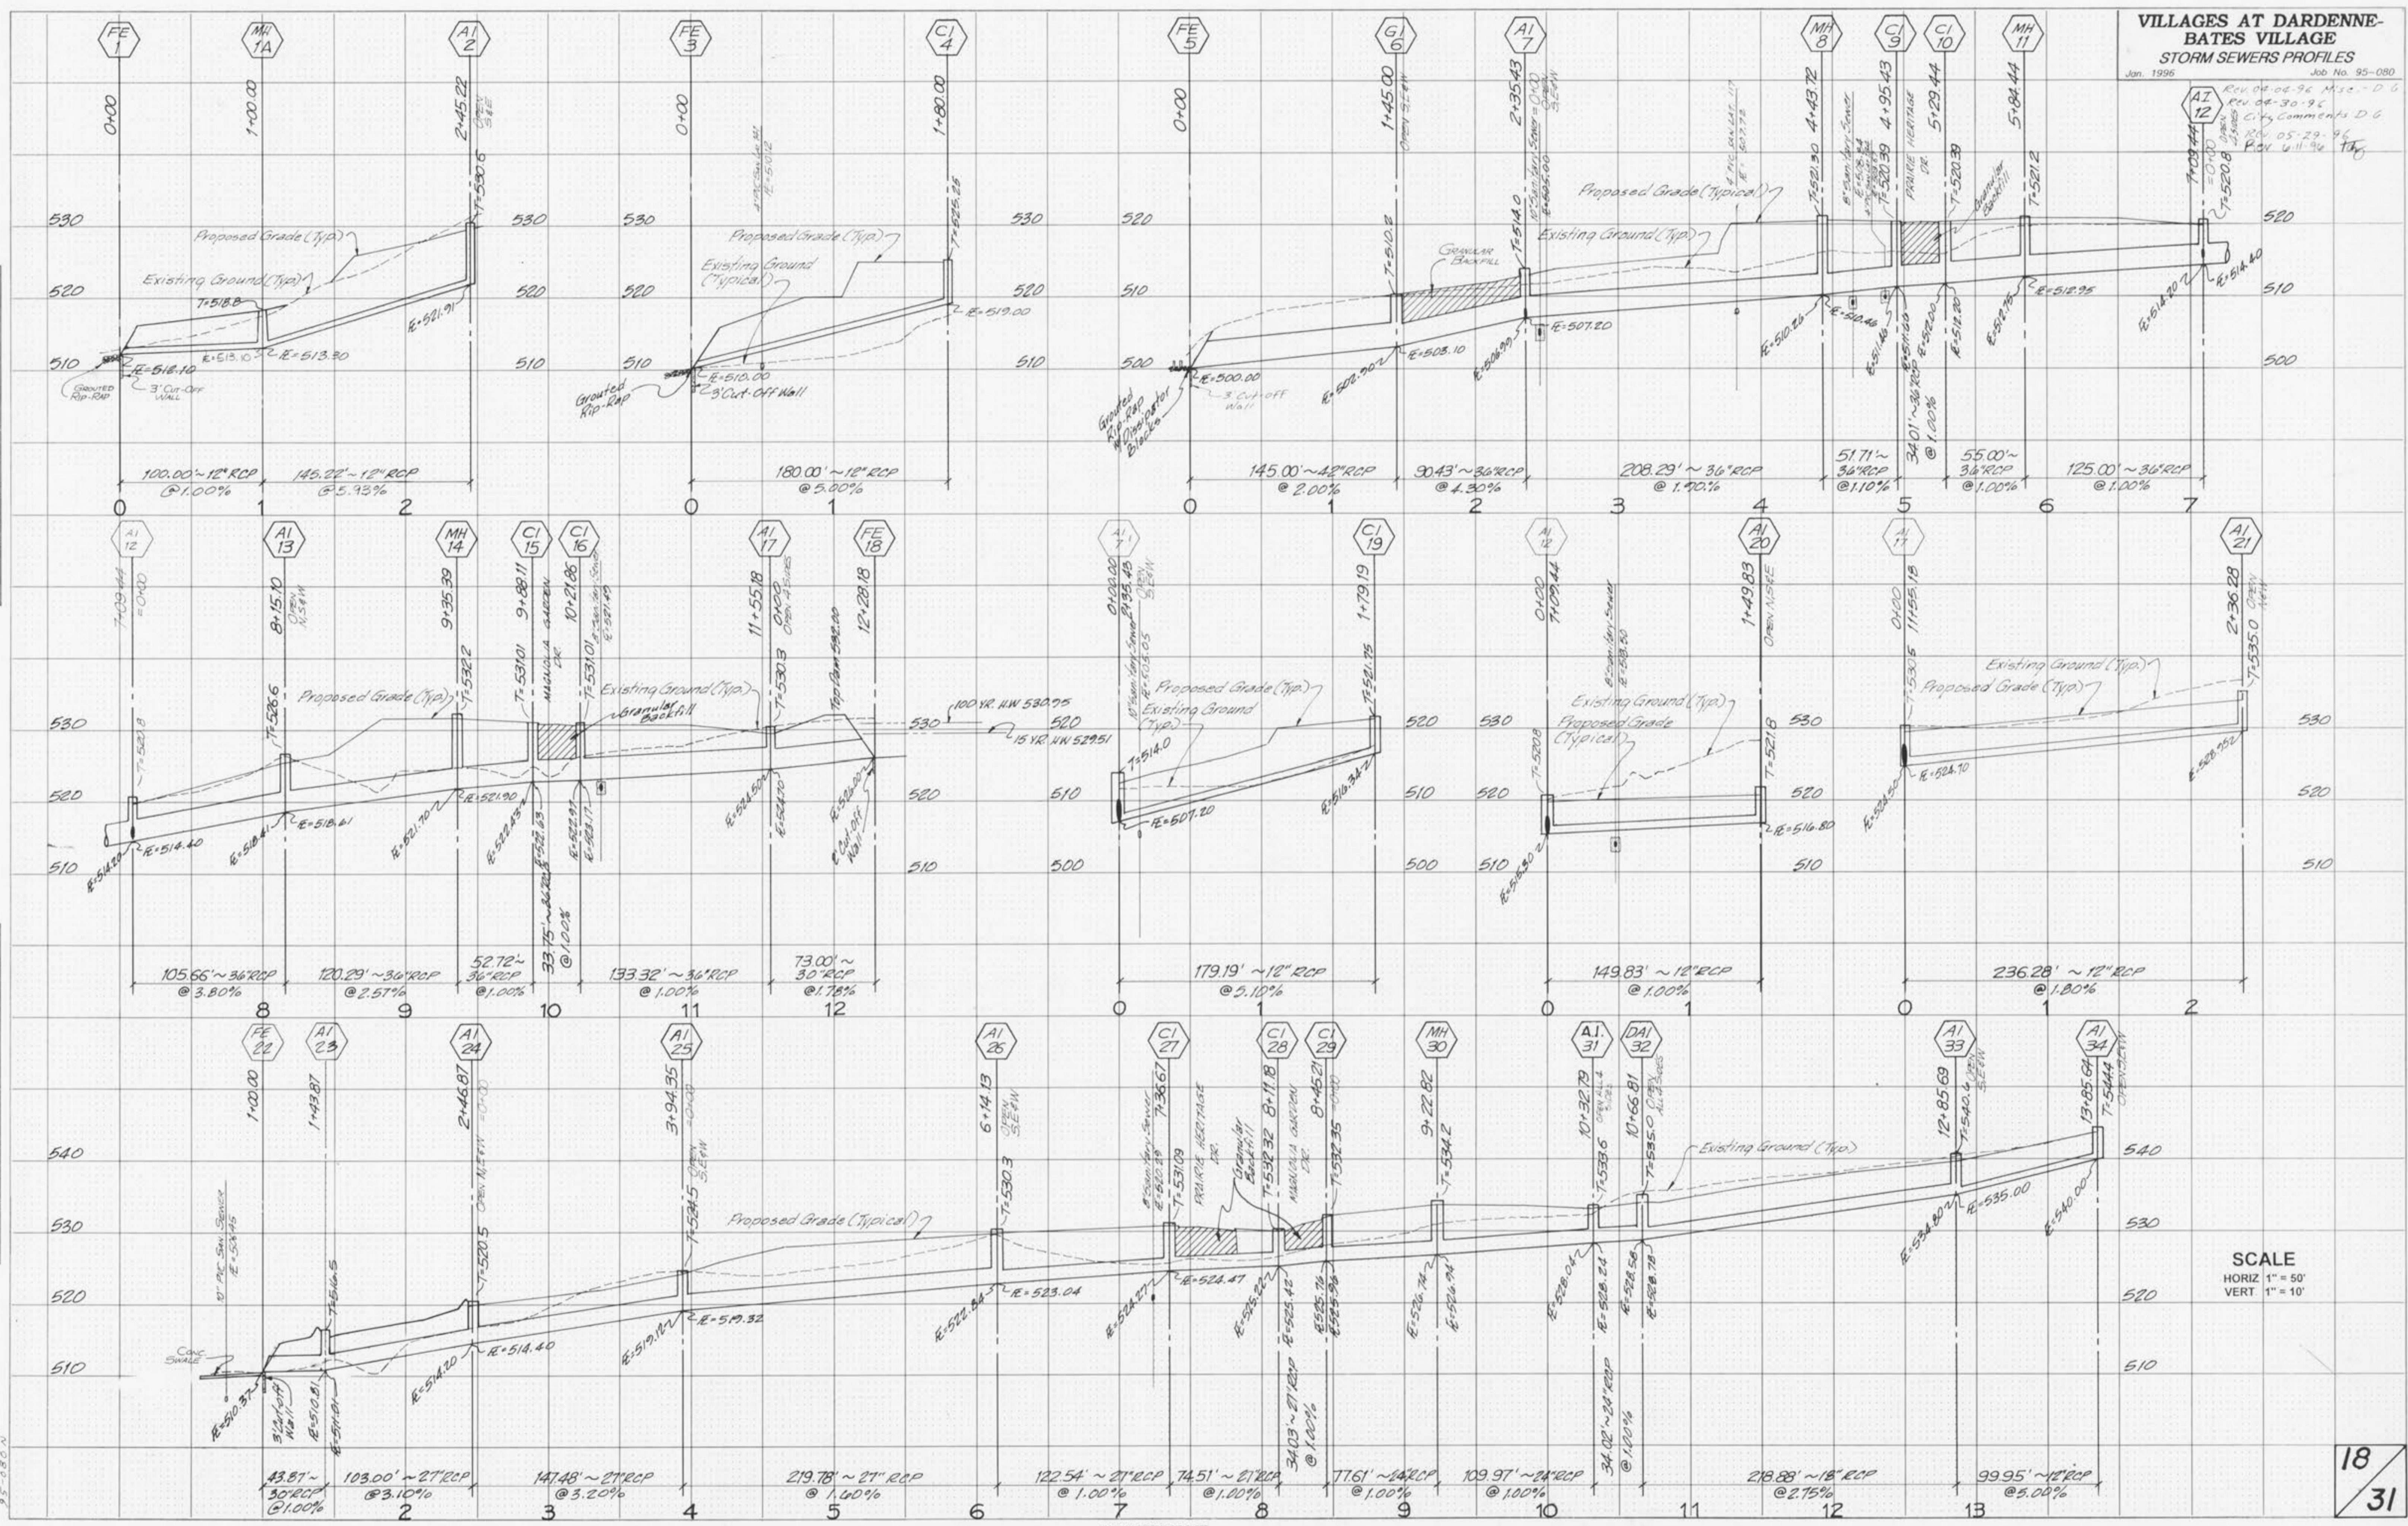

SCALE
 HORIZ 1" = 50'
 VERT 1" = 10'