


**VILLAGES AT DARDENNE-BATES VILLAGE**  
**STORM SEWERS PROFILES**

Jan. 1996 Job No. 95-080  
 Rev. 04-04-96 M.S.C. D.G.  
 Rev. 04-30-96 City Comments D.G.  
 Rev. 10-11-90 T.C.

**SCALE**  
 HORIZ 1" = 50'  
 VERT 1" = 10'

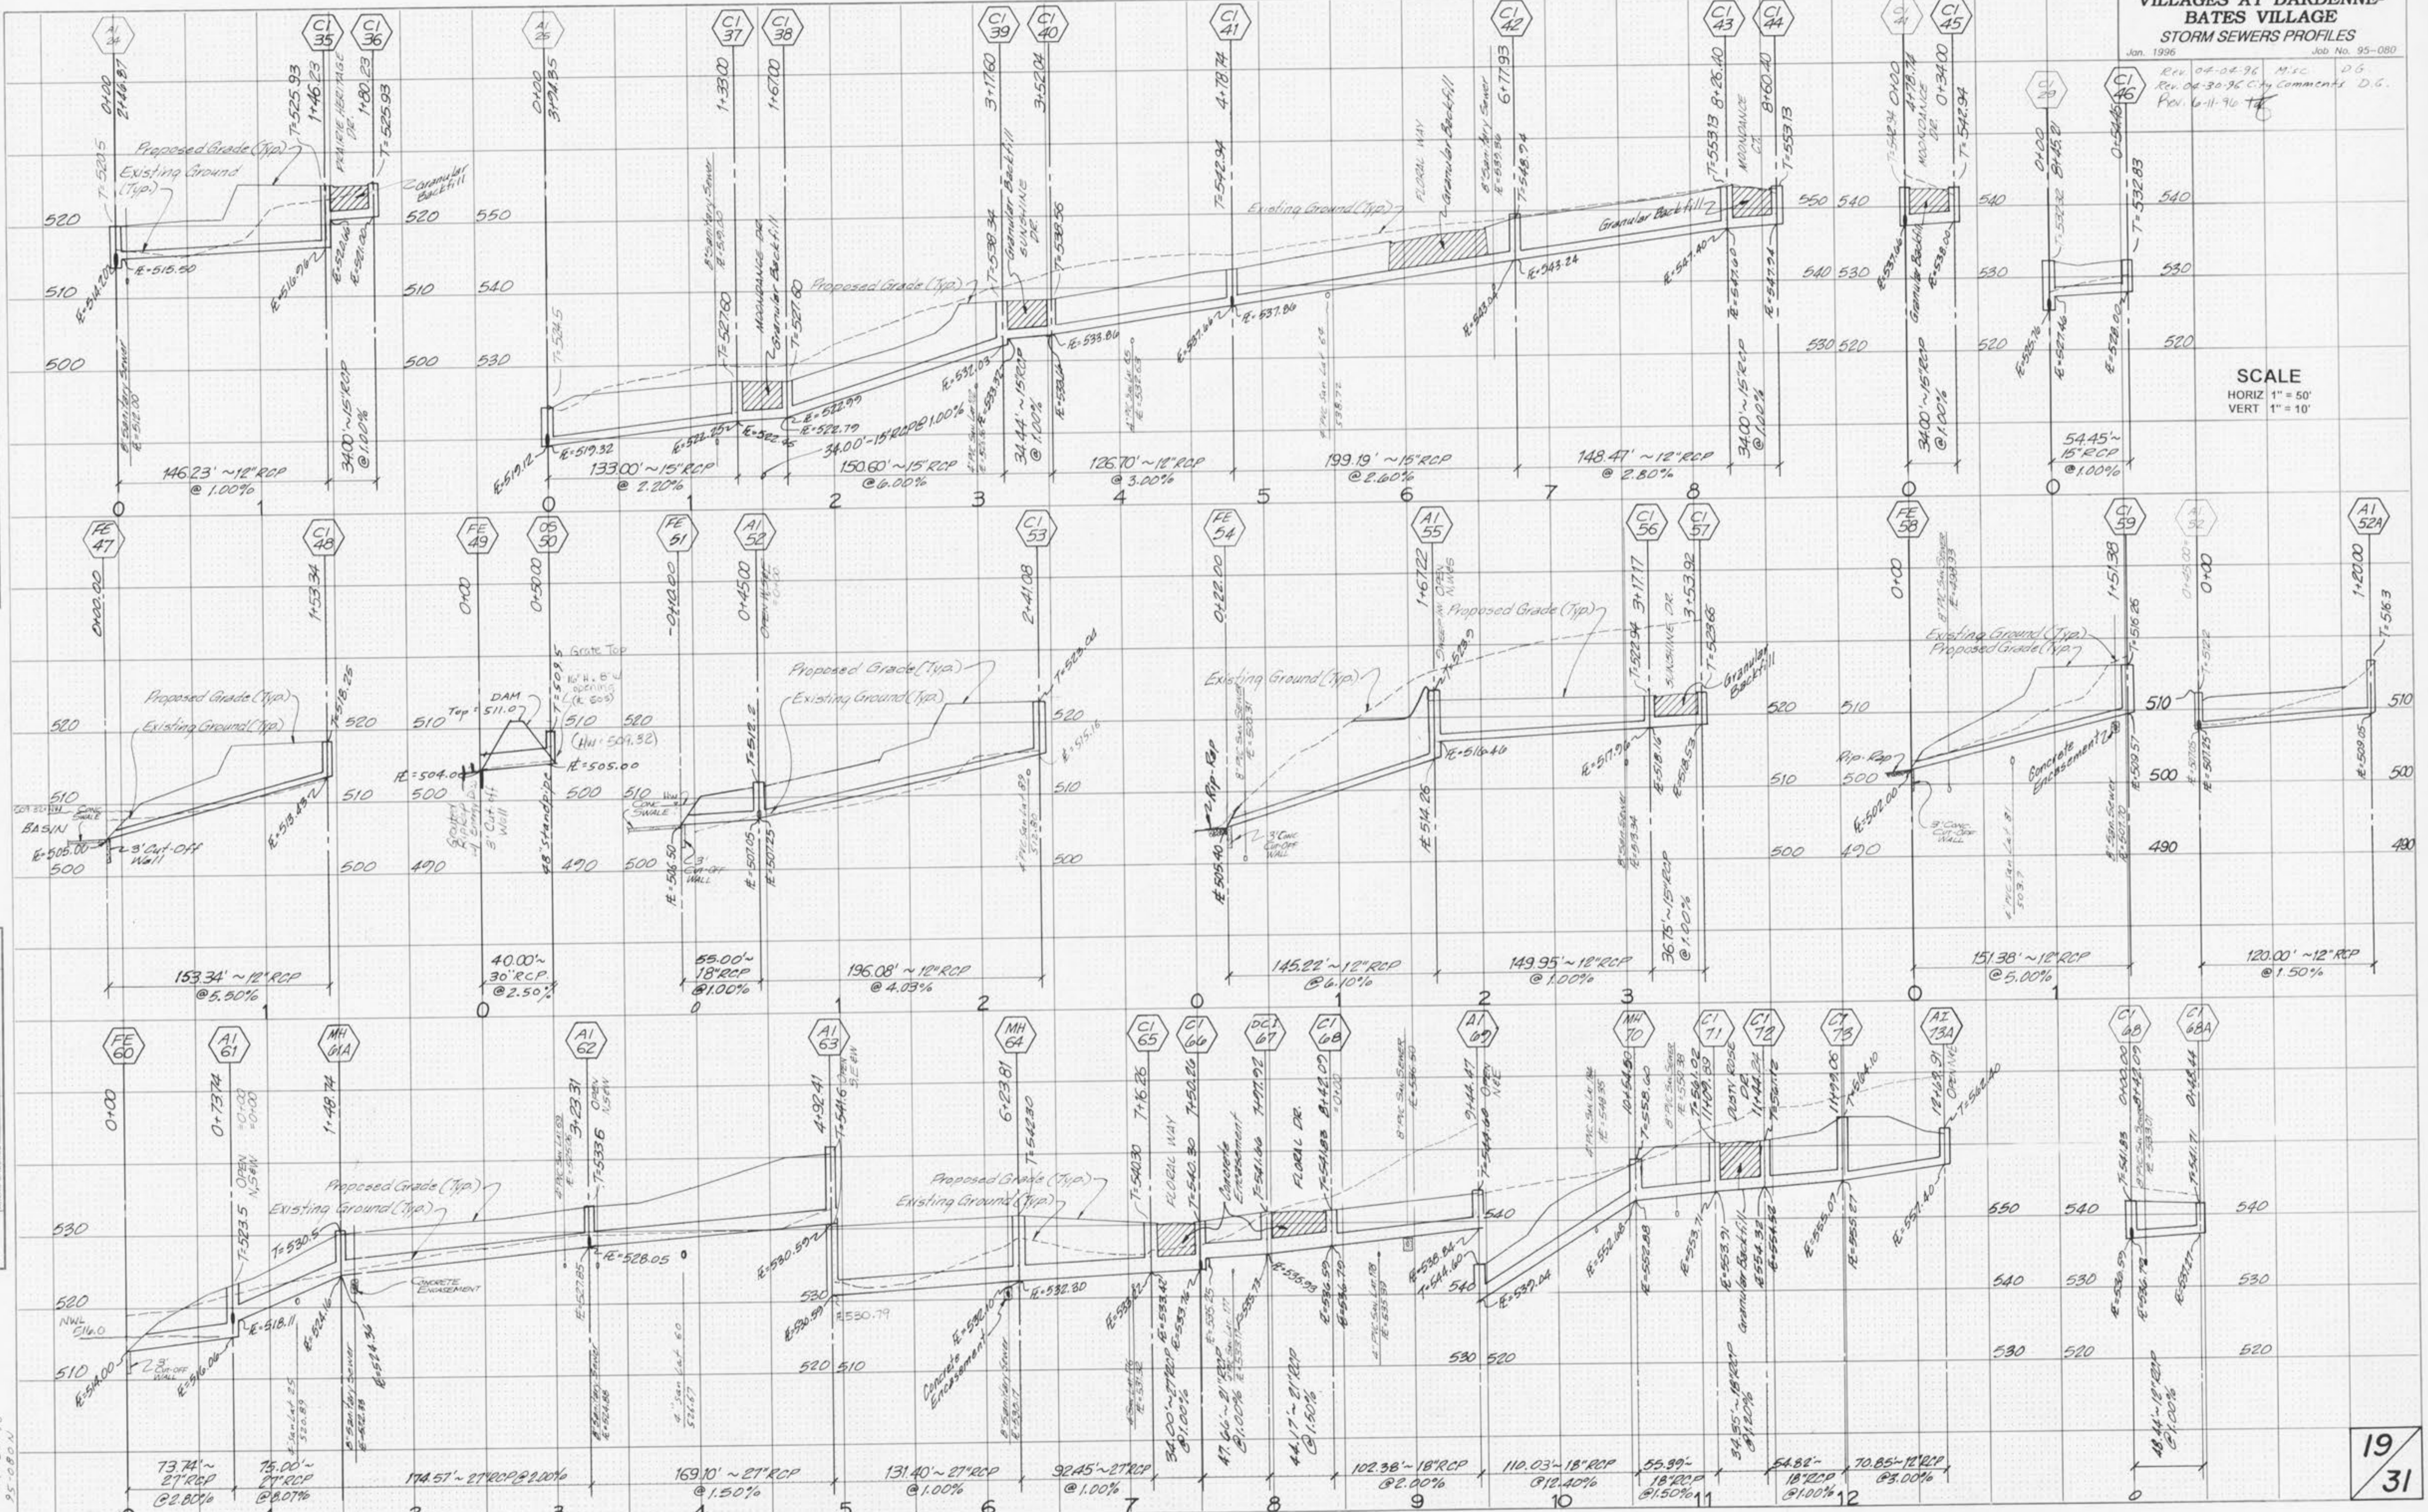

DATE: \_\_\_\_\_ BY: \_\_\_\_\_  
 ORIGINAL SURVEY: \_\_\_\_\_  
 SURVEYED: \_\_\_\_\_  
 PLOTTED: \_\_\_\_\_  
 TEMPLATE: \_\_\_\_\_  
 AREA: \_\_\_\_\_  
 NOTE BOOK: \_\_\_\_\_  
 NO. \_\_\_\_\_  
 AREA CHECKED: \_\_\_\_\_

DATE: \_\_\_\_\_ BY: \_\_\_\_\_  
 ORIGINAL SURVEY: \_\_\_\_\_  
 SURVEYED: \_\_\_\_\_  
 PLOTTED: \_\_\_\_\_  
 TEMPLATE: \_\_\_\_\_  
 AREA: \_\_\_\_\_  
 NOTE BOOK: \_\_\_\_\_  
 NO. \_\_\_\_\_  
 AREA CHECKED: \_\_\_\_\_