


**VILLAGES AT DARDENNE-
BATES VILLAGE**
STORM SEWERS PROFILES

Jan. 1996 Job No. 95-080

Rev. 04-06-96 M.S. D.S.
Rev. 04-30-88 C.I.S. Comments D.G.
Rev. 06-09-90 T.S.

SCALE
HORIZ 1" = 50'
VERT 1" = 10'

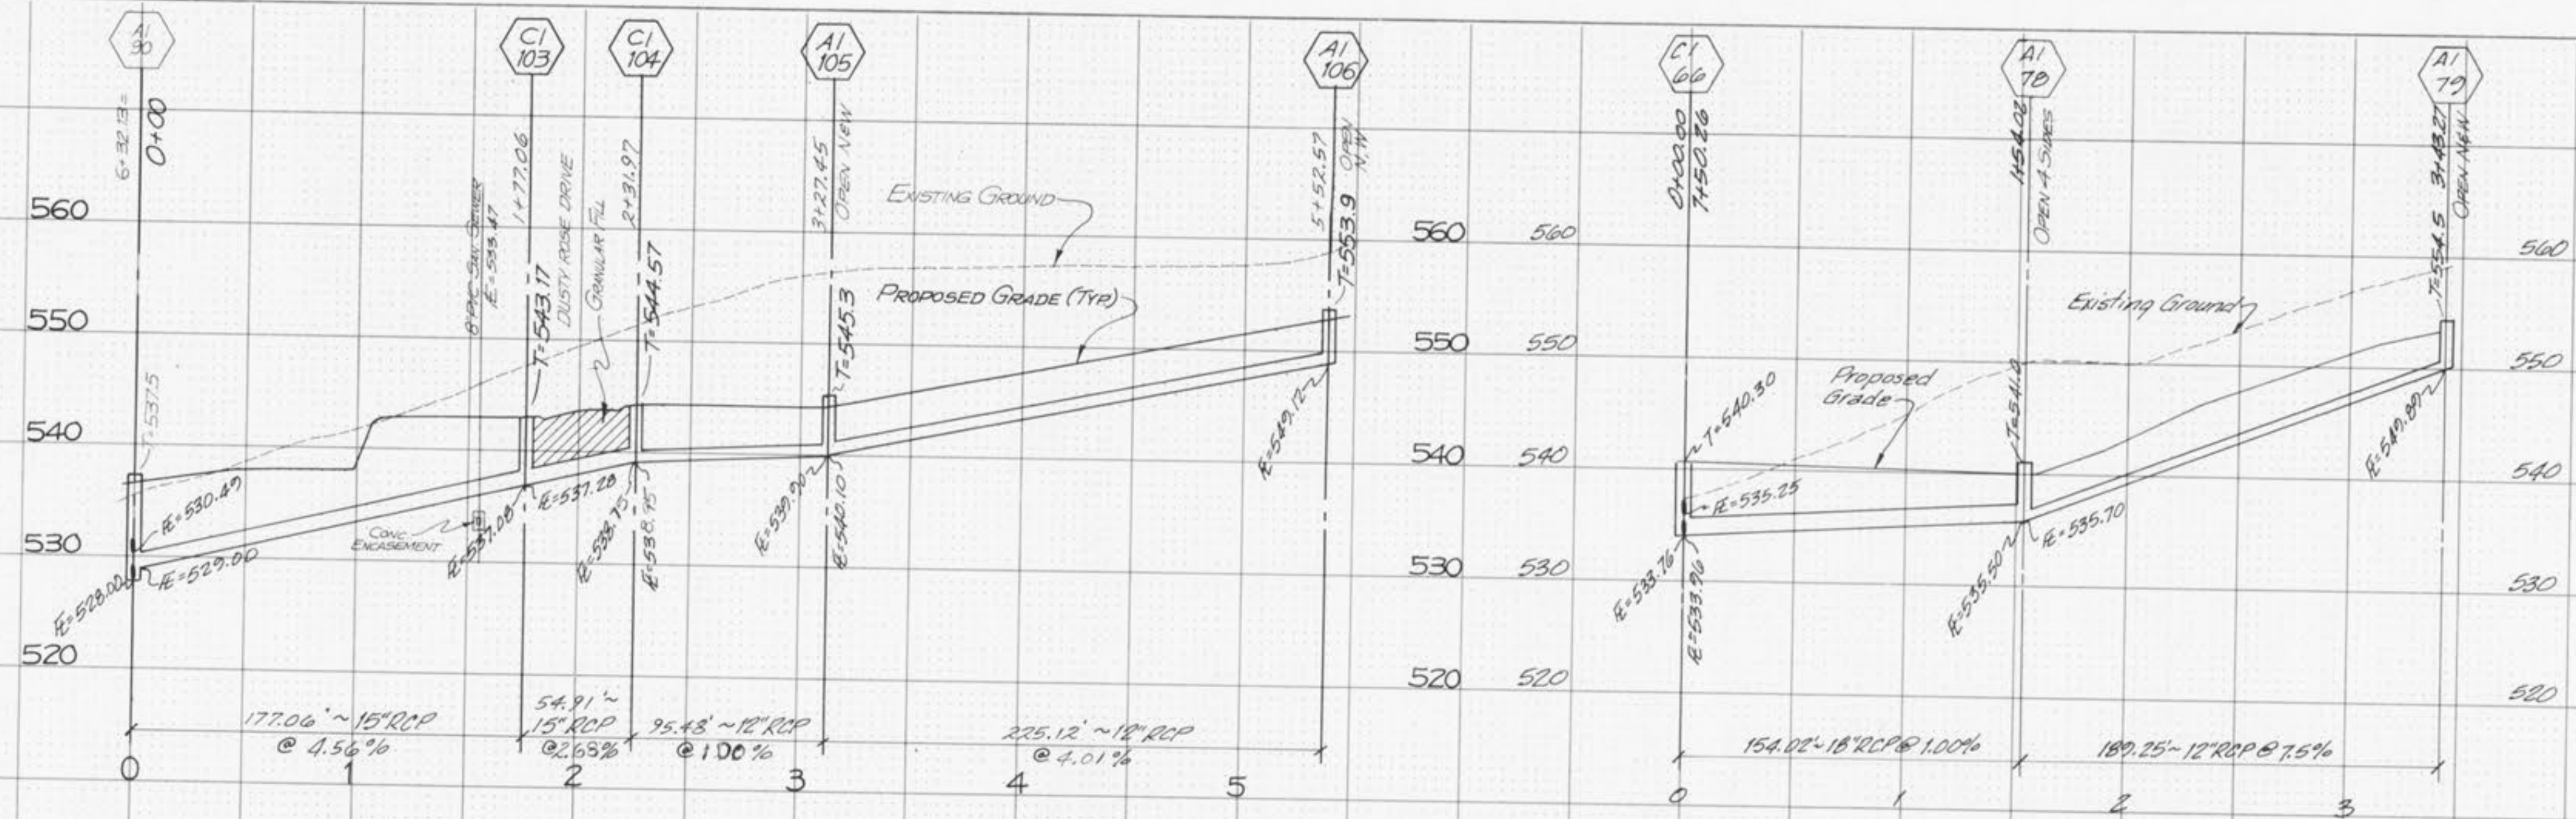

DATE
BY
FINAL SURVEY
SURVEYED
TEMPLATE
NOTE BOOK
NO.
AREAS CHECKED

DATE
BY
ORIGINAL SURVEY
SURVEYED
TEMPLATE
NOTE BOOK
NO.
AREAS CHECKED

04-30-96
95-080N