

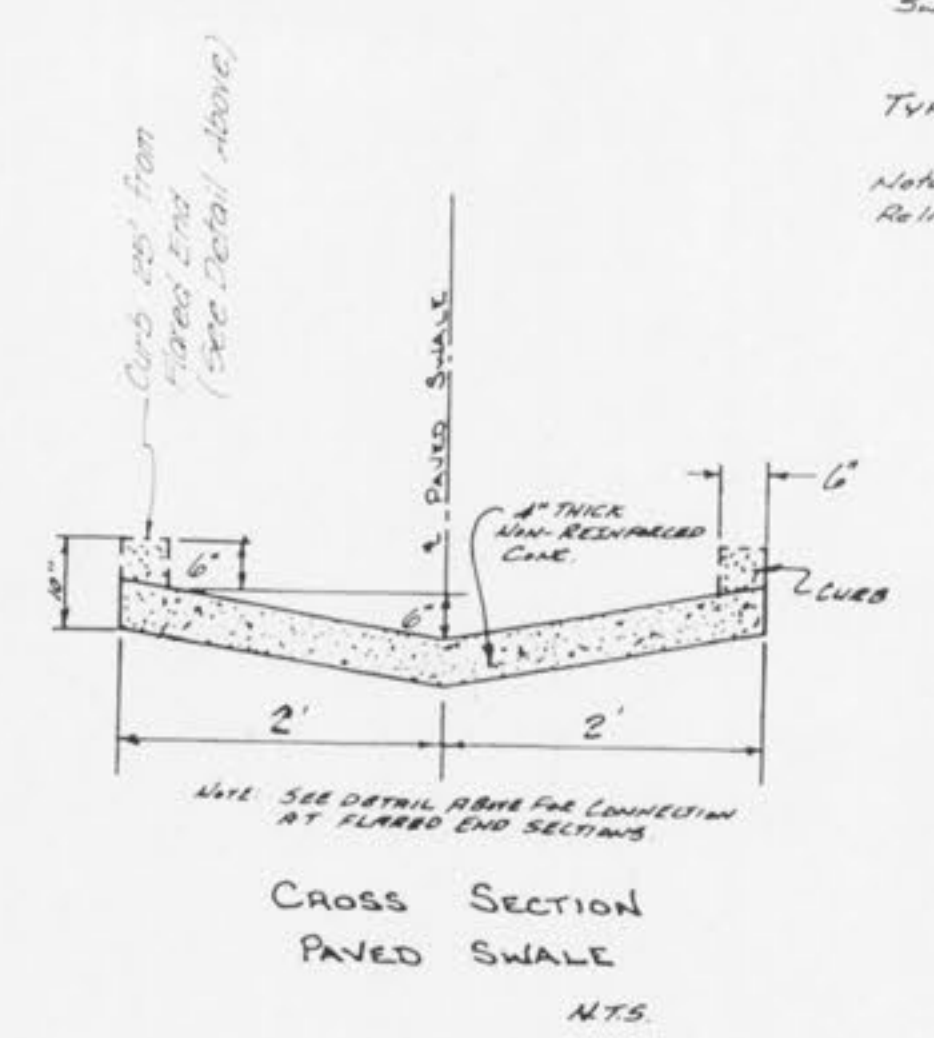
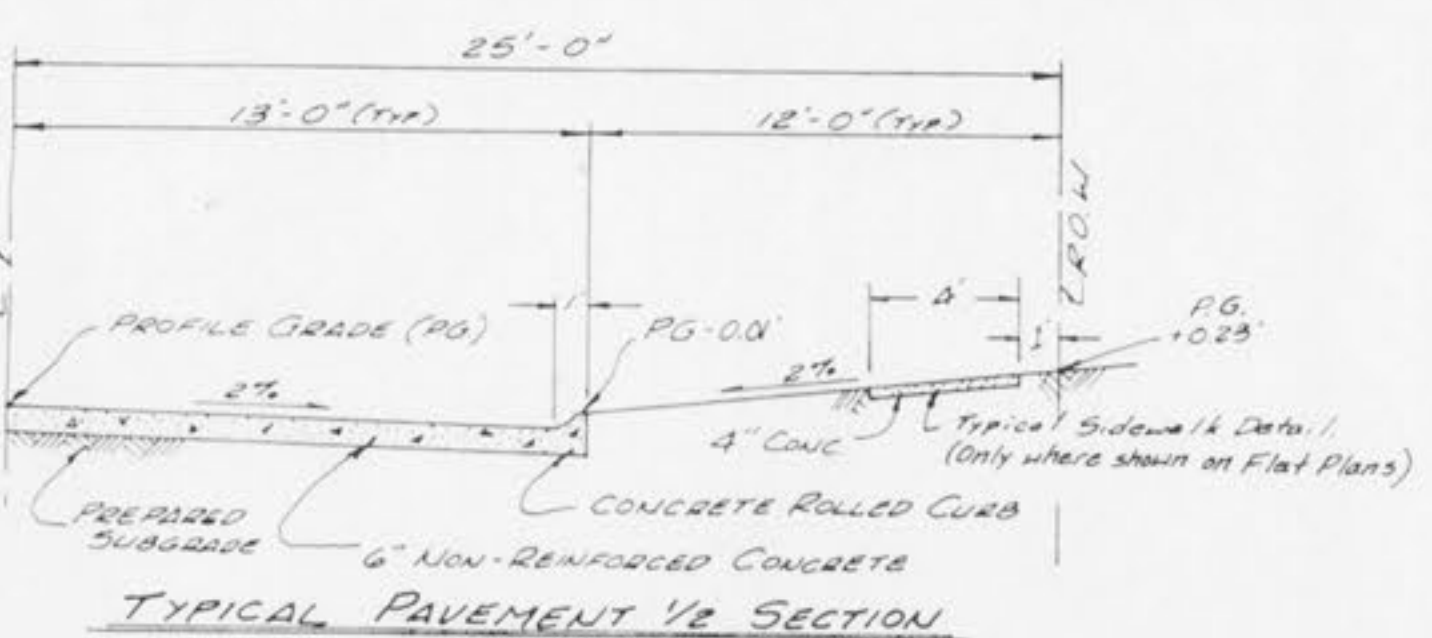
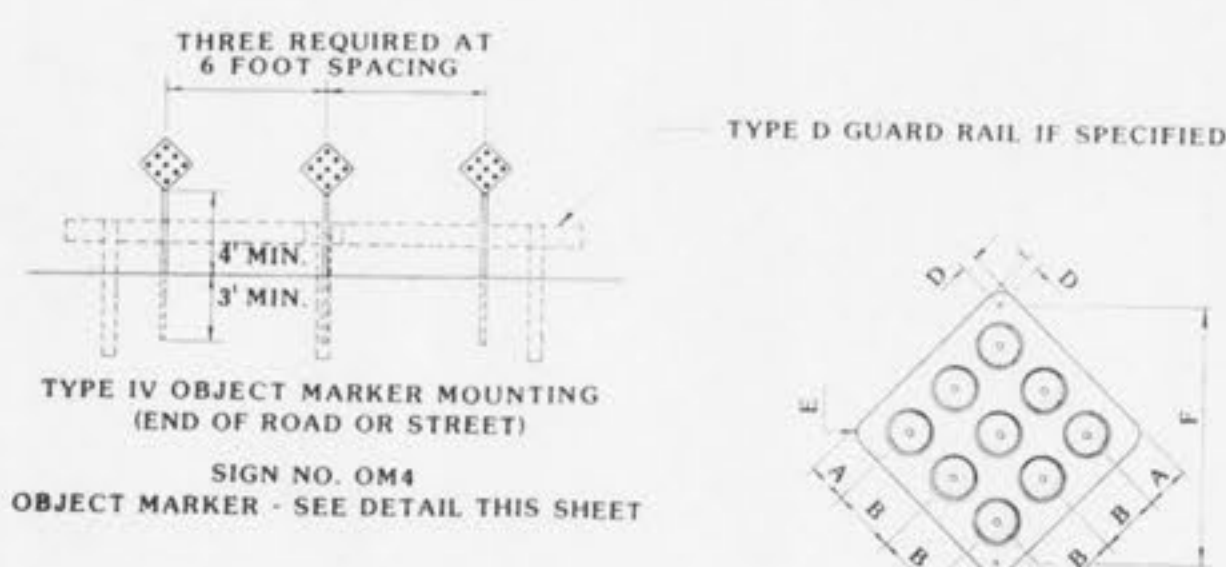
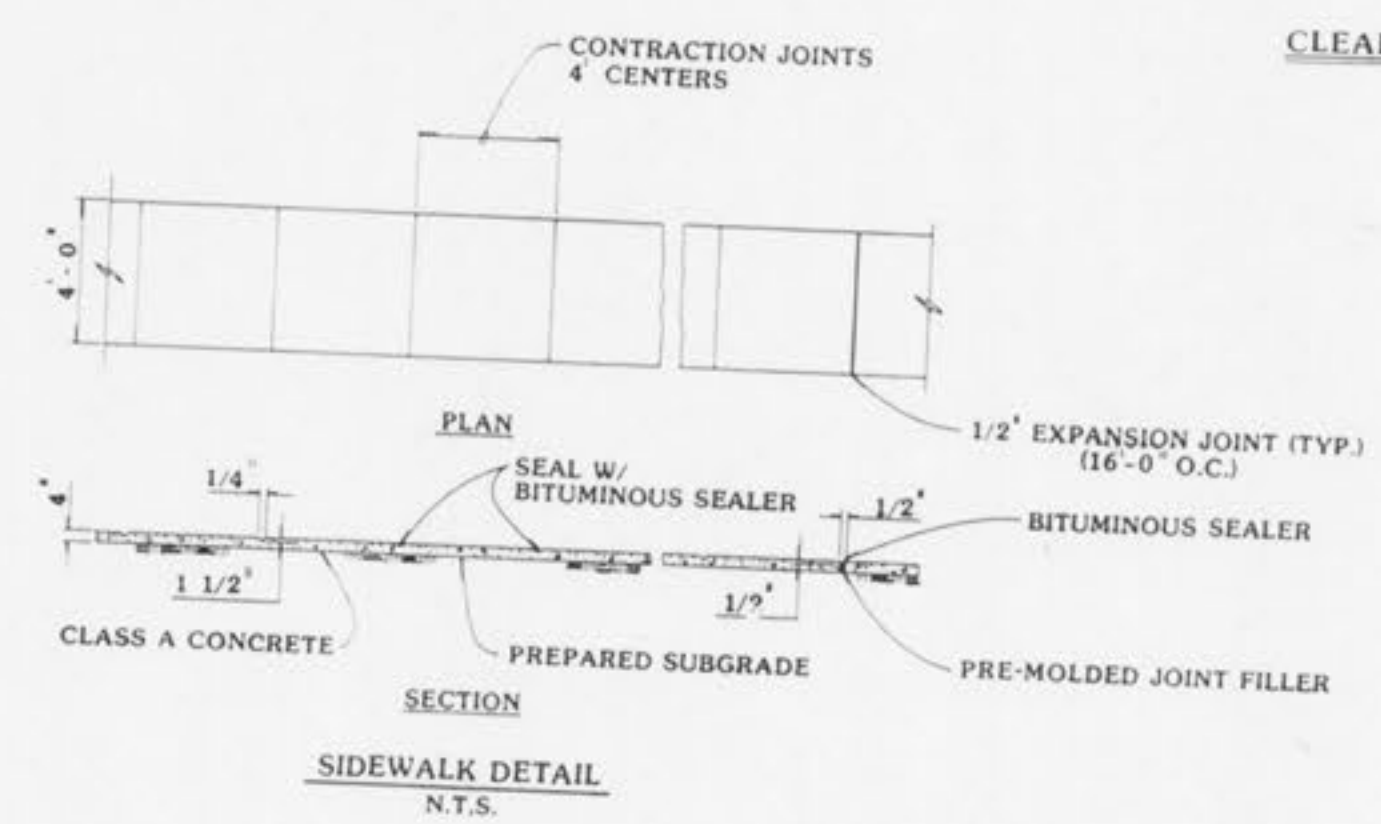



Flared End Section with Energy Dissipator  
PRECAST CONCRETE

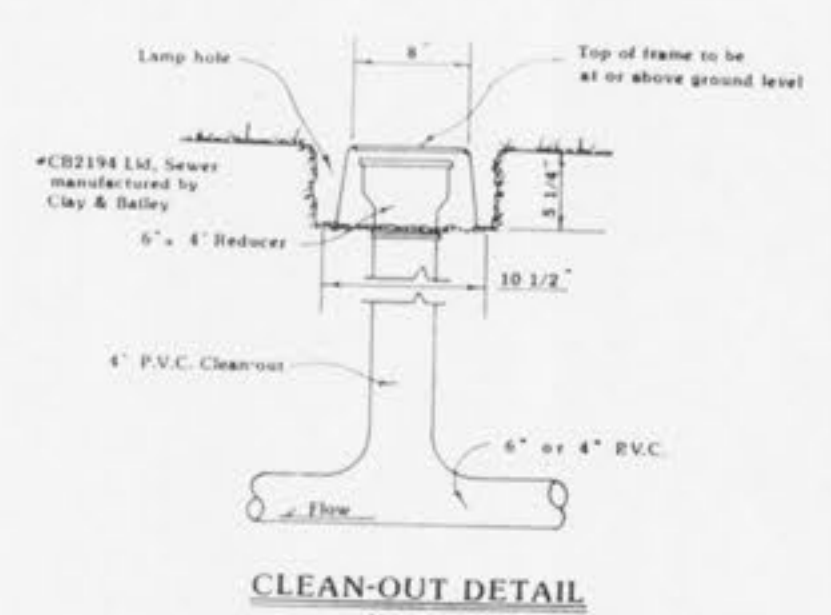

Swale at 1% min. grade with a max. '0' of A.C.F.s  
Depth = 0.42'  
Velocity = 2.10 Fps  
Swale at 10% max. grade with a max. '0' of A.C.F.s  
Depth = 0.28'  
Velocity = 5.05 Fps n=0.025  
TYPICAL CROSS SEC. OF RELIEF SWALES  
(See Required Easements on Record Plat)  
Relief Swales

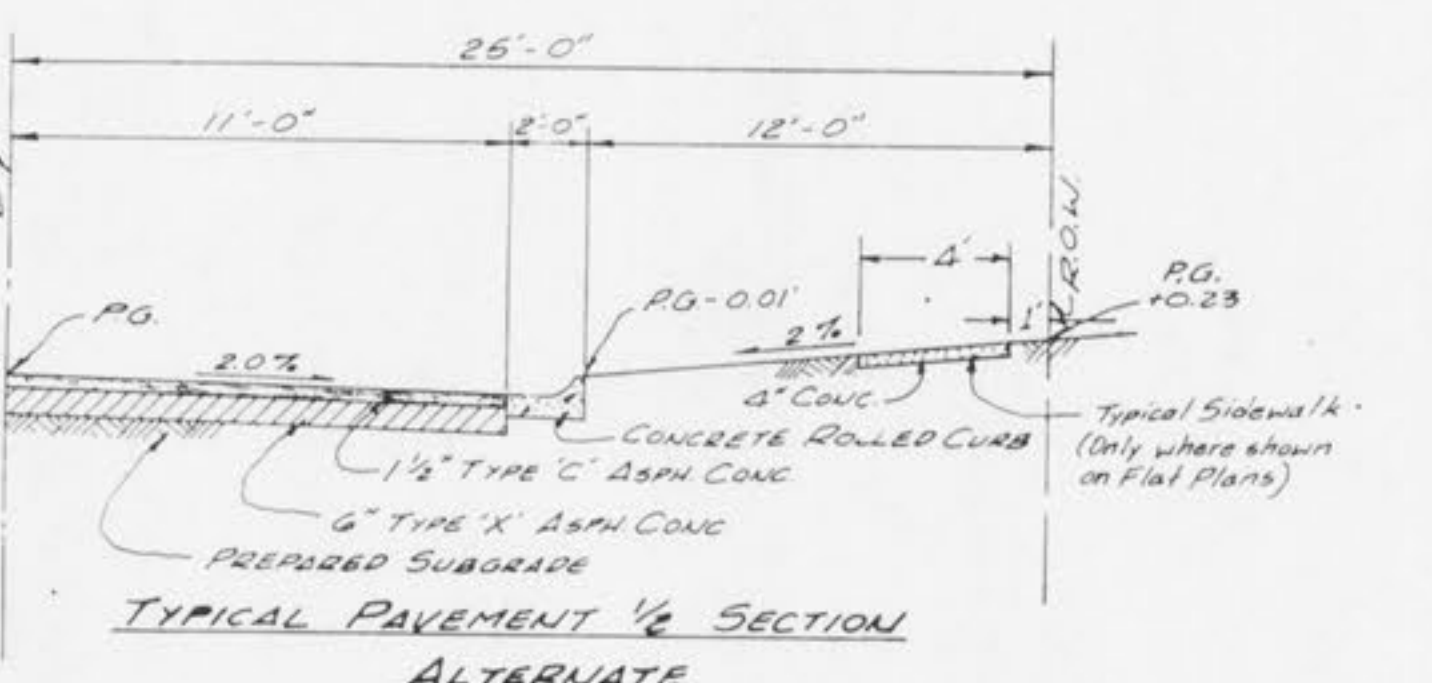

SIGN	A	B	C	D	E	F
18' x 18'	3-11/16"	5-5/16"	3-1/4"	1-1/4"	1-1/2"	22"

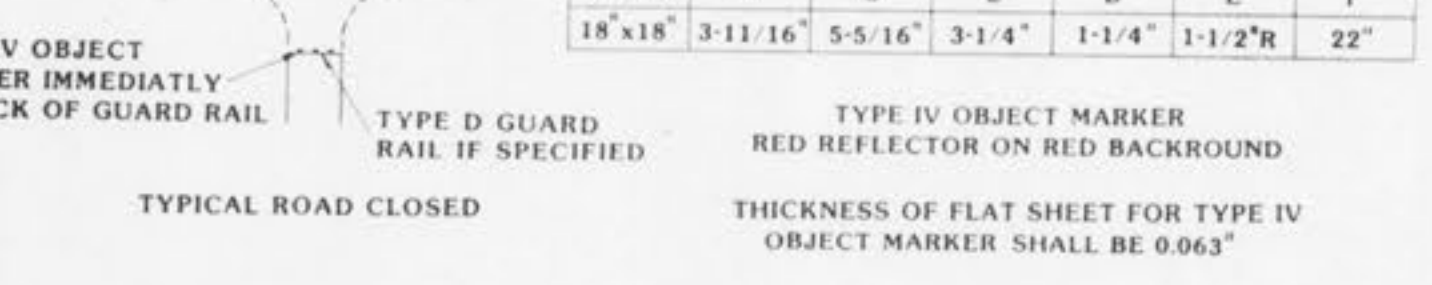

BARRICADE DETAIL  
N.T.S.

