
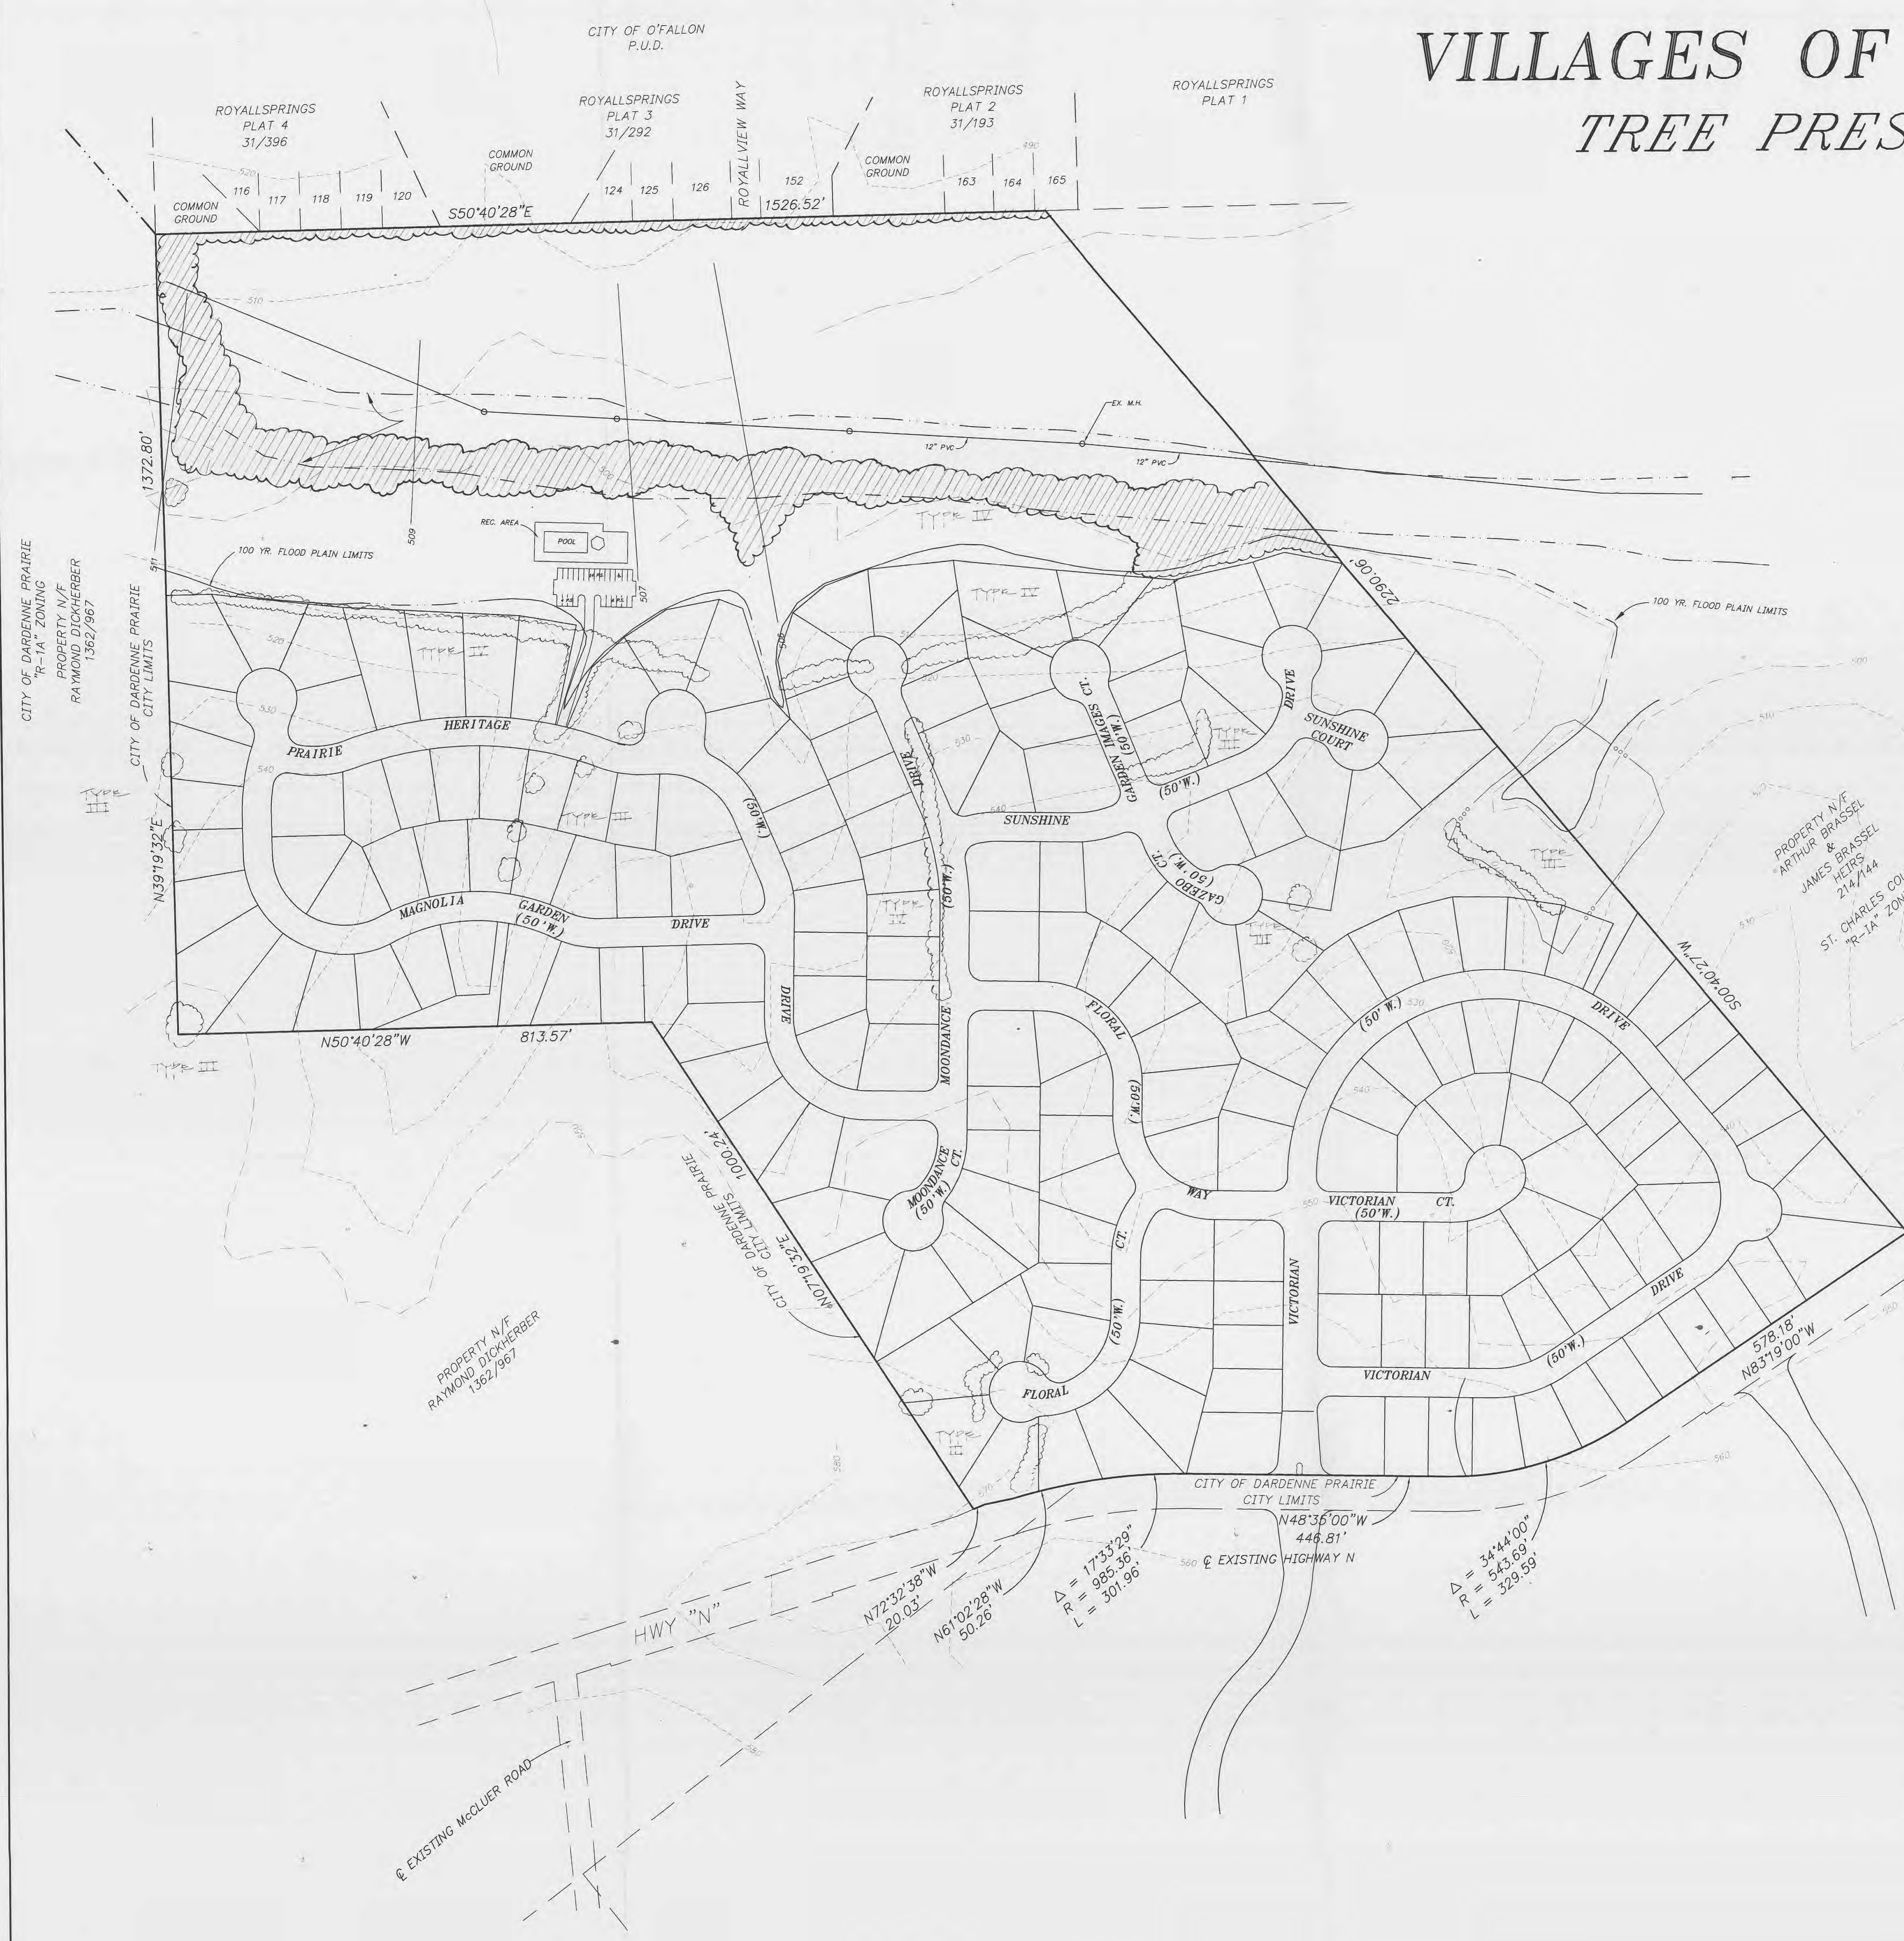
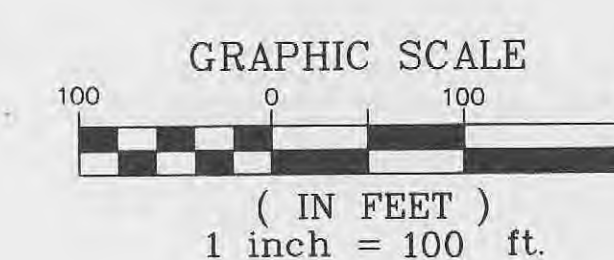
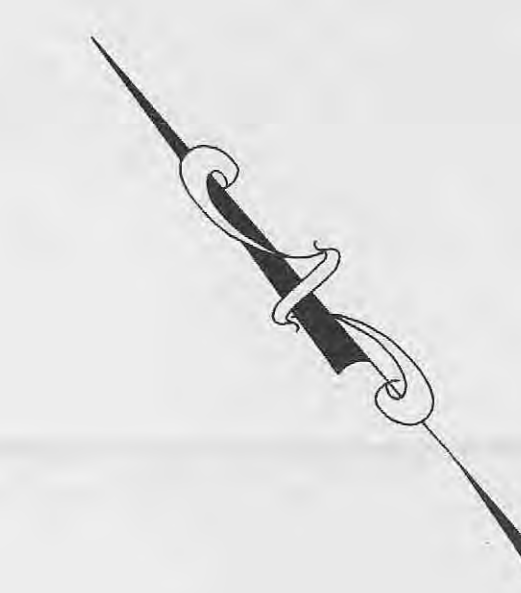


# VILLAGES OF DARDENNE-BATES TREE PRESERVATION EXHIBIT

LOCATION MAP

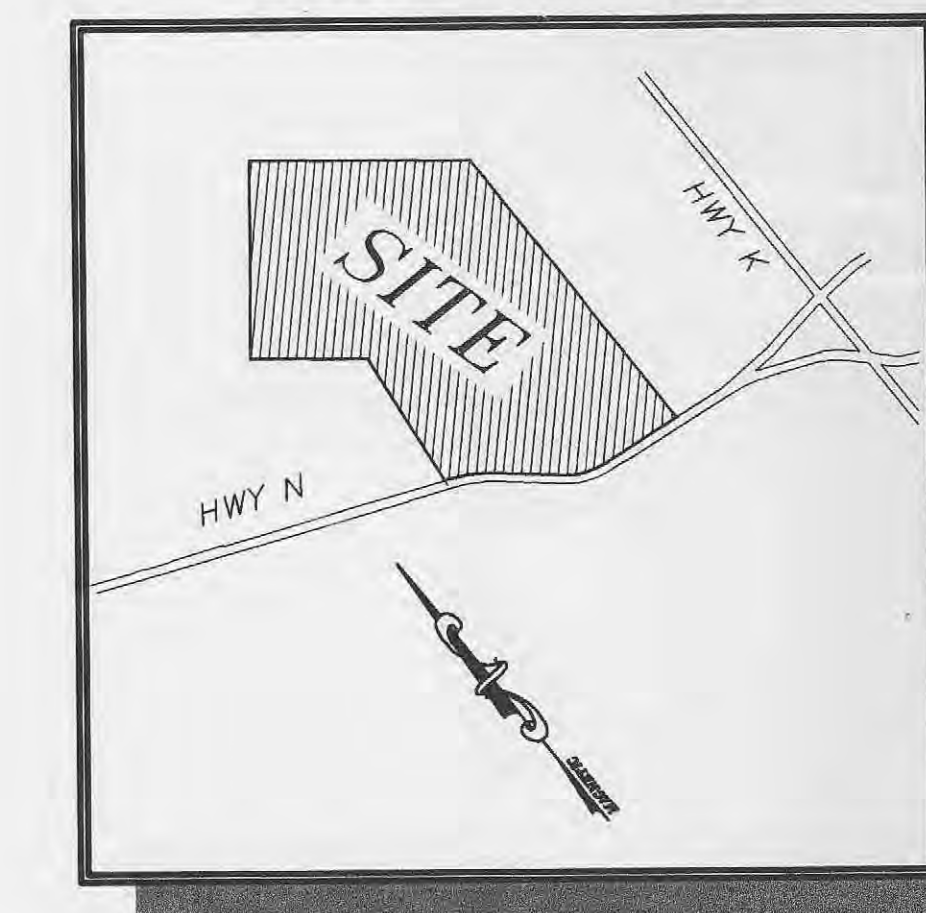

- TYPE I MATURE WOODS**  
OAK/HICKORY/HACKBERRY (8"-30")  
75 TREES/ACRE
- TYPE II YOUNG WOODS**  
CHERRY/REDBUD/OAK/HACKBERRY (8"-15")  
90 TREES/ACRE
- TYPE III INDIVIDUAL TREES**  
PINE/OAK/CEDAR/HACKBERRY/BOX ELDER  
60 TREES/ACRE
- TYPE IV LINEAR TREE GROUPS**  
FENCE ROWS AND DRAINAGEWAYS  
CHERRY/CEDAR/SYCAMORE/OAK/MAPLE  
50 TREES/ACRE

EXCESS TREES PRESERVED WILL MEET STREET TREE REQUIREMENTS

TOTAL TREE COVERAGE 7.19 Ac.  
TOTAL TREE COVERAGE PRESERVED 4.94 Ac. (68.7%)

**LOOMIS  
BOULTON  
PICKETT**

Landscape Architects - Planners  
Civil Engineers - Surveyors  
635 Maryville Centre Drive  
St. Louis, Missouri 63141  
(314) 878-9006

**TREE  
PRESERVATION  
EXHIBIT**

RECEIVED  
OCT 13 1995  
CITY OF O'FALLON  
PLANNING DEPARTMENT

Copyright 1995 by Pickett, Ray & Silver, Inc.

CONFIDENTIAL PROPRIETARY MATERIAL  
The use, reproduction and sales rights of this drawing are reserved by Pickett, Ray & Silver, Inc.

**PICKETT RAY & SILVER**

Civil Engineers 333 Mid Rivers Mall Dr.  
Planners 20 Peter, MO 63376  
Land Surveyors 391-1211 FAX 391-1044

PREPARED FOR:  
**WHITTAKER CONSTRUCTION CO., INC.**  
355A MID RIVERS MALL DRIVE  
ST. PETERS, MO. 63376  
(314)970-1511

DRAWN	J.L.K.	DATE	
CHECKED		DATE	2
FIELD BOOK	PROJECT #	95-082	2
	JOB ORDER #		

ENGINEERS AUTHENTICATION  
The responsibility for professional engineering liability on this project is hereby limited to the set of plans authorized by the seal, signature and date hereunder enclosed. Responsibility is disclaimed for all other engineering work involved in this project and especially enclosure revisions after the date herein rechecked.

PICKETT, RAY & SILVER, INC.  
Signature \_\_\_\_\_ Date \_\_\_\_\_