



**COACHMAN WAY**

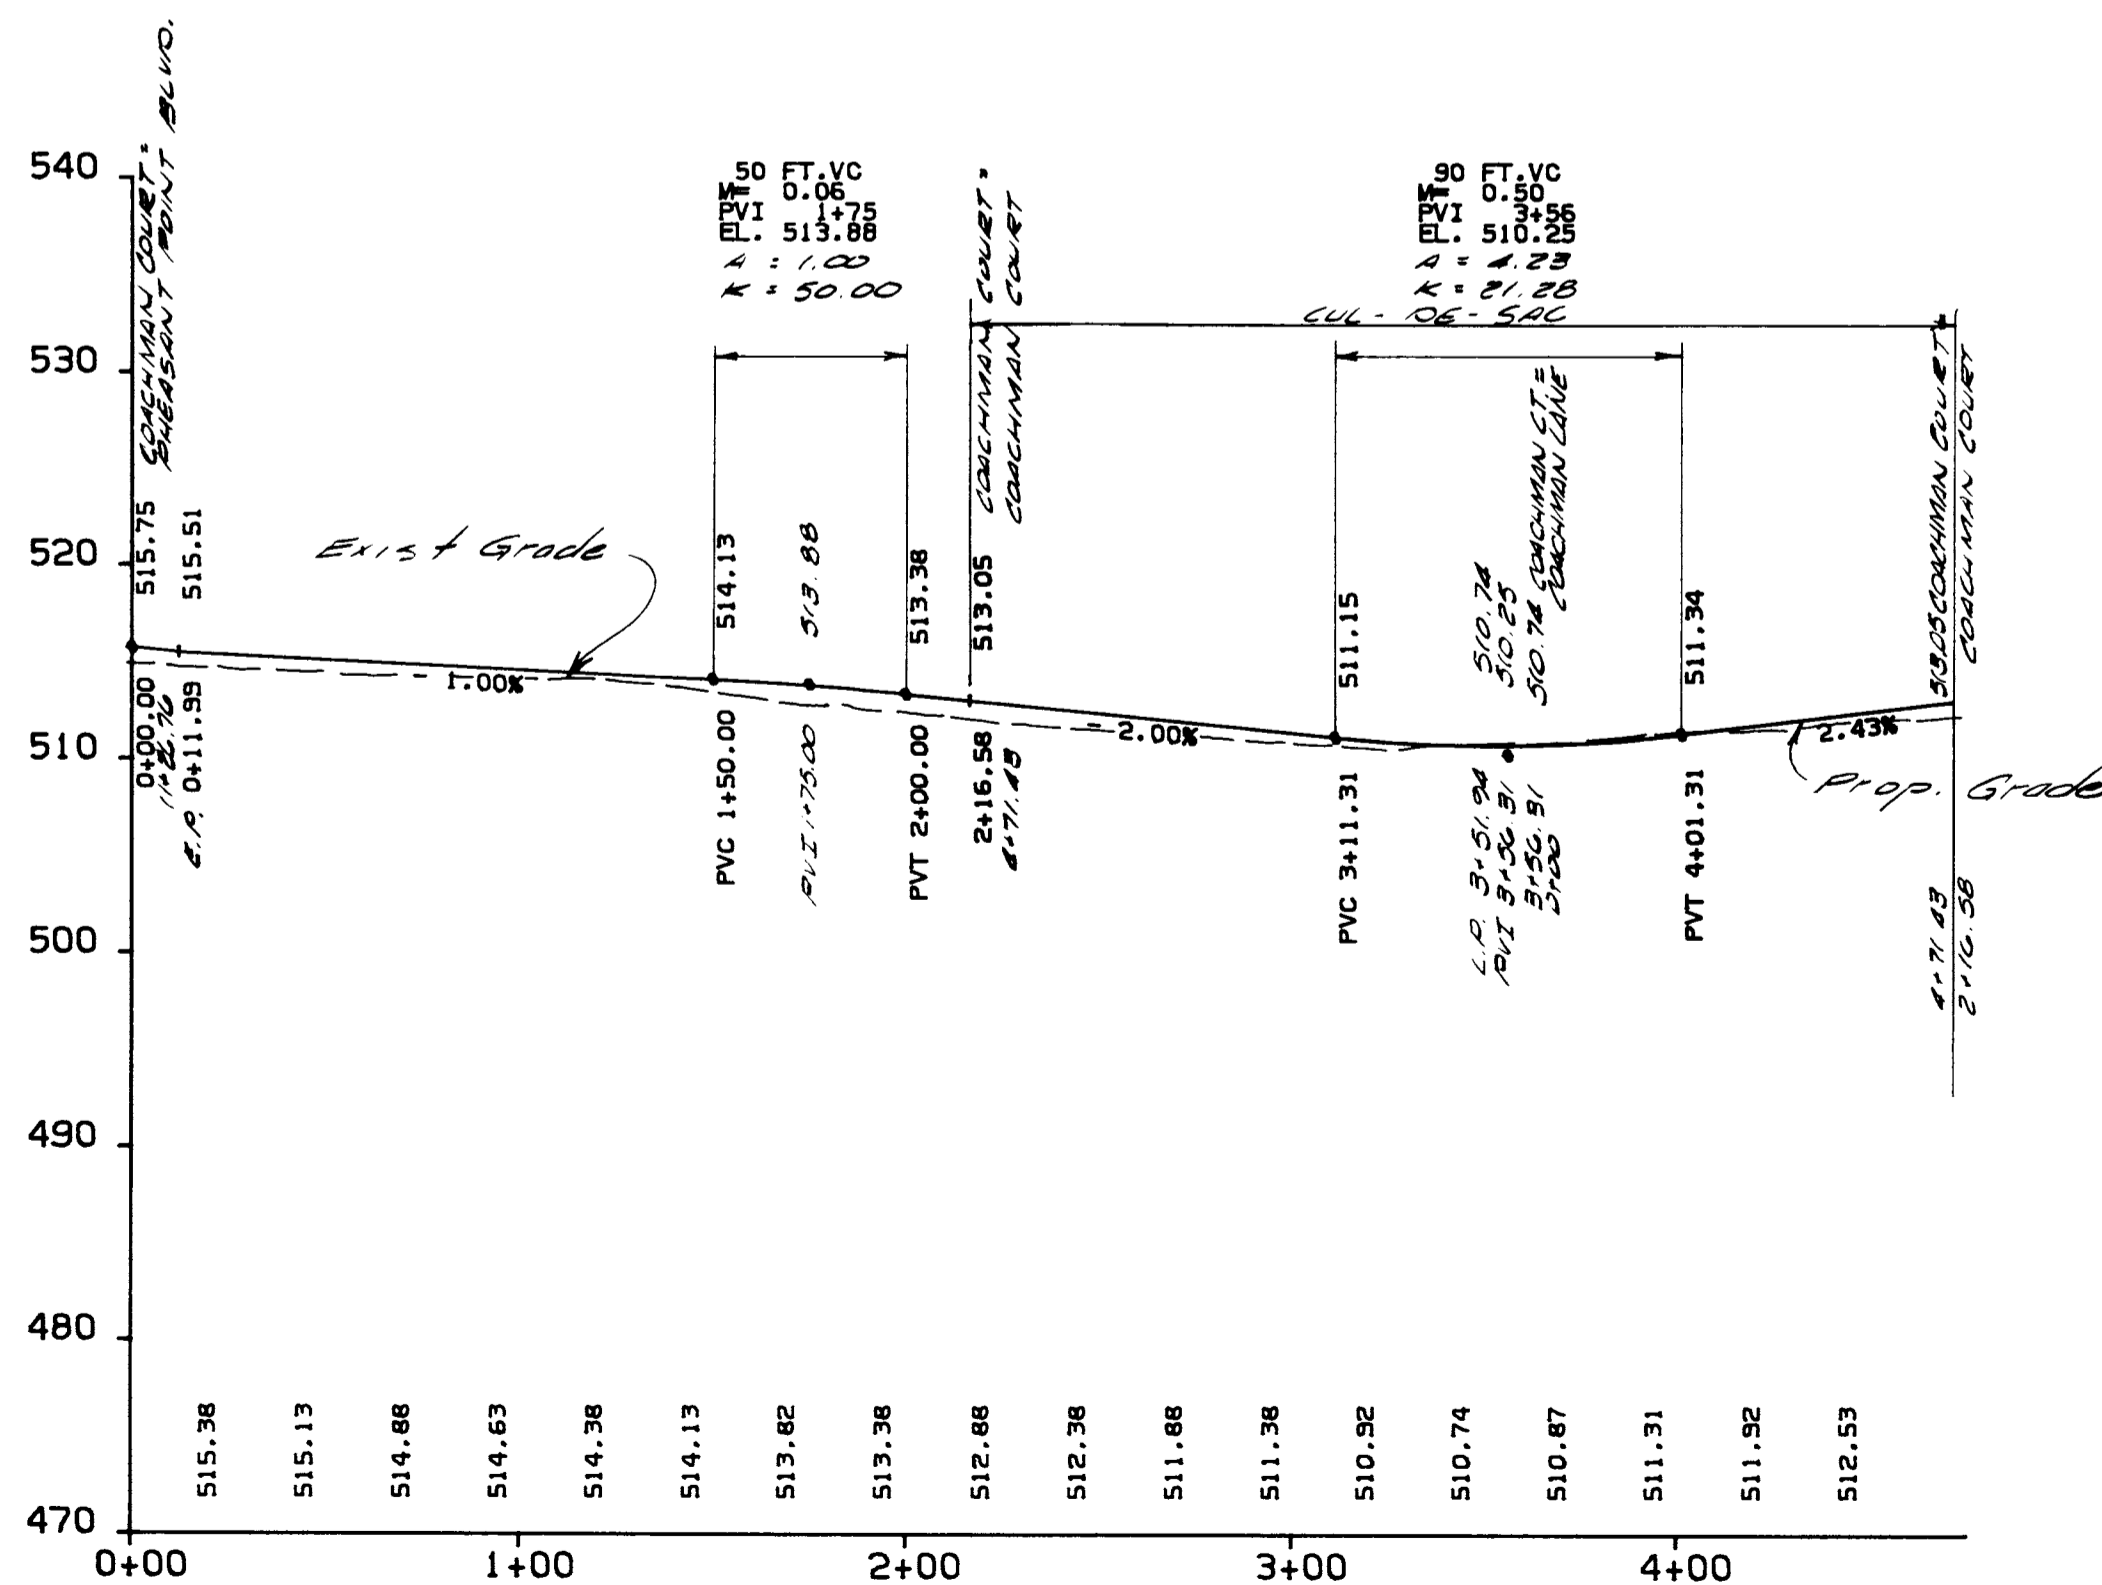

**COACHMAN COURT**

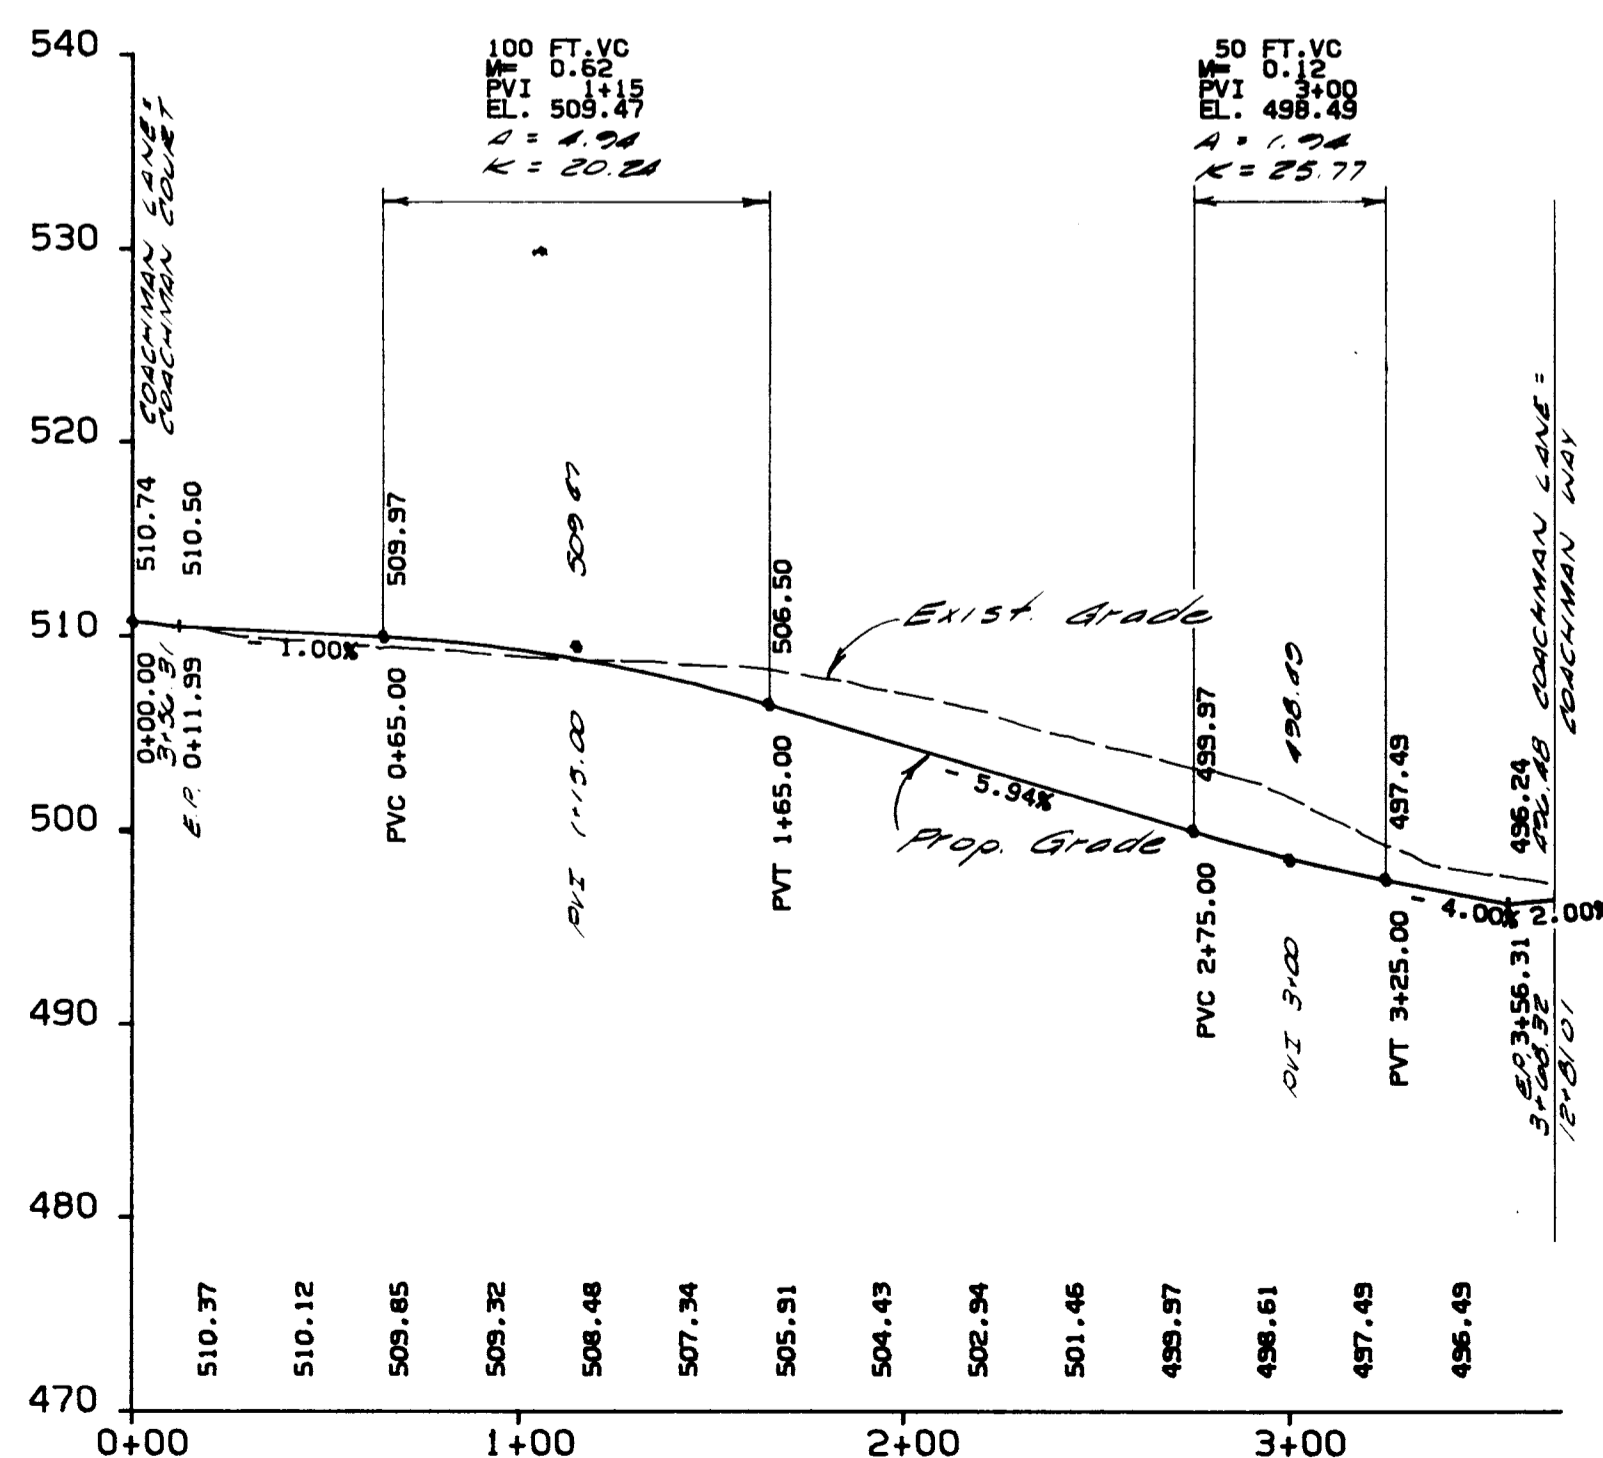

**COACHMAN COURT \***

THE VILLAGES OF PHEASANT POINT  
STREET PROFILES

**Fox & Cole**  
CONSULTING ENGINEERS

Drawn By <b>KEN</b>	Checked By <b>MAK</b>	Project Number <b>84-006</b>	Sheet Number <b>6 OF 14</b>
Date <b>2-20-85</b>		Revisions <b>3-15-85, 8-15-85, 8-21-85 (012 h3+78) Move L&amp;P</b>	

ST. LOUIS COUNTY BLUEPRINT 19-1253 200-7/25/83