


FINAL SURVEY	DATE
PLANNED	BY
PLOTTED	
TEMPLATE	
NOTE BOOK	
AREAS	
CHECKED	
NO.	

ORIGINAL SURVEY	DATE
PLANNED	BY
PLOTTED	
TEMPLATE	
NOTE BOOK	
AREAS	
CHECKED	
NO.	

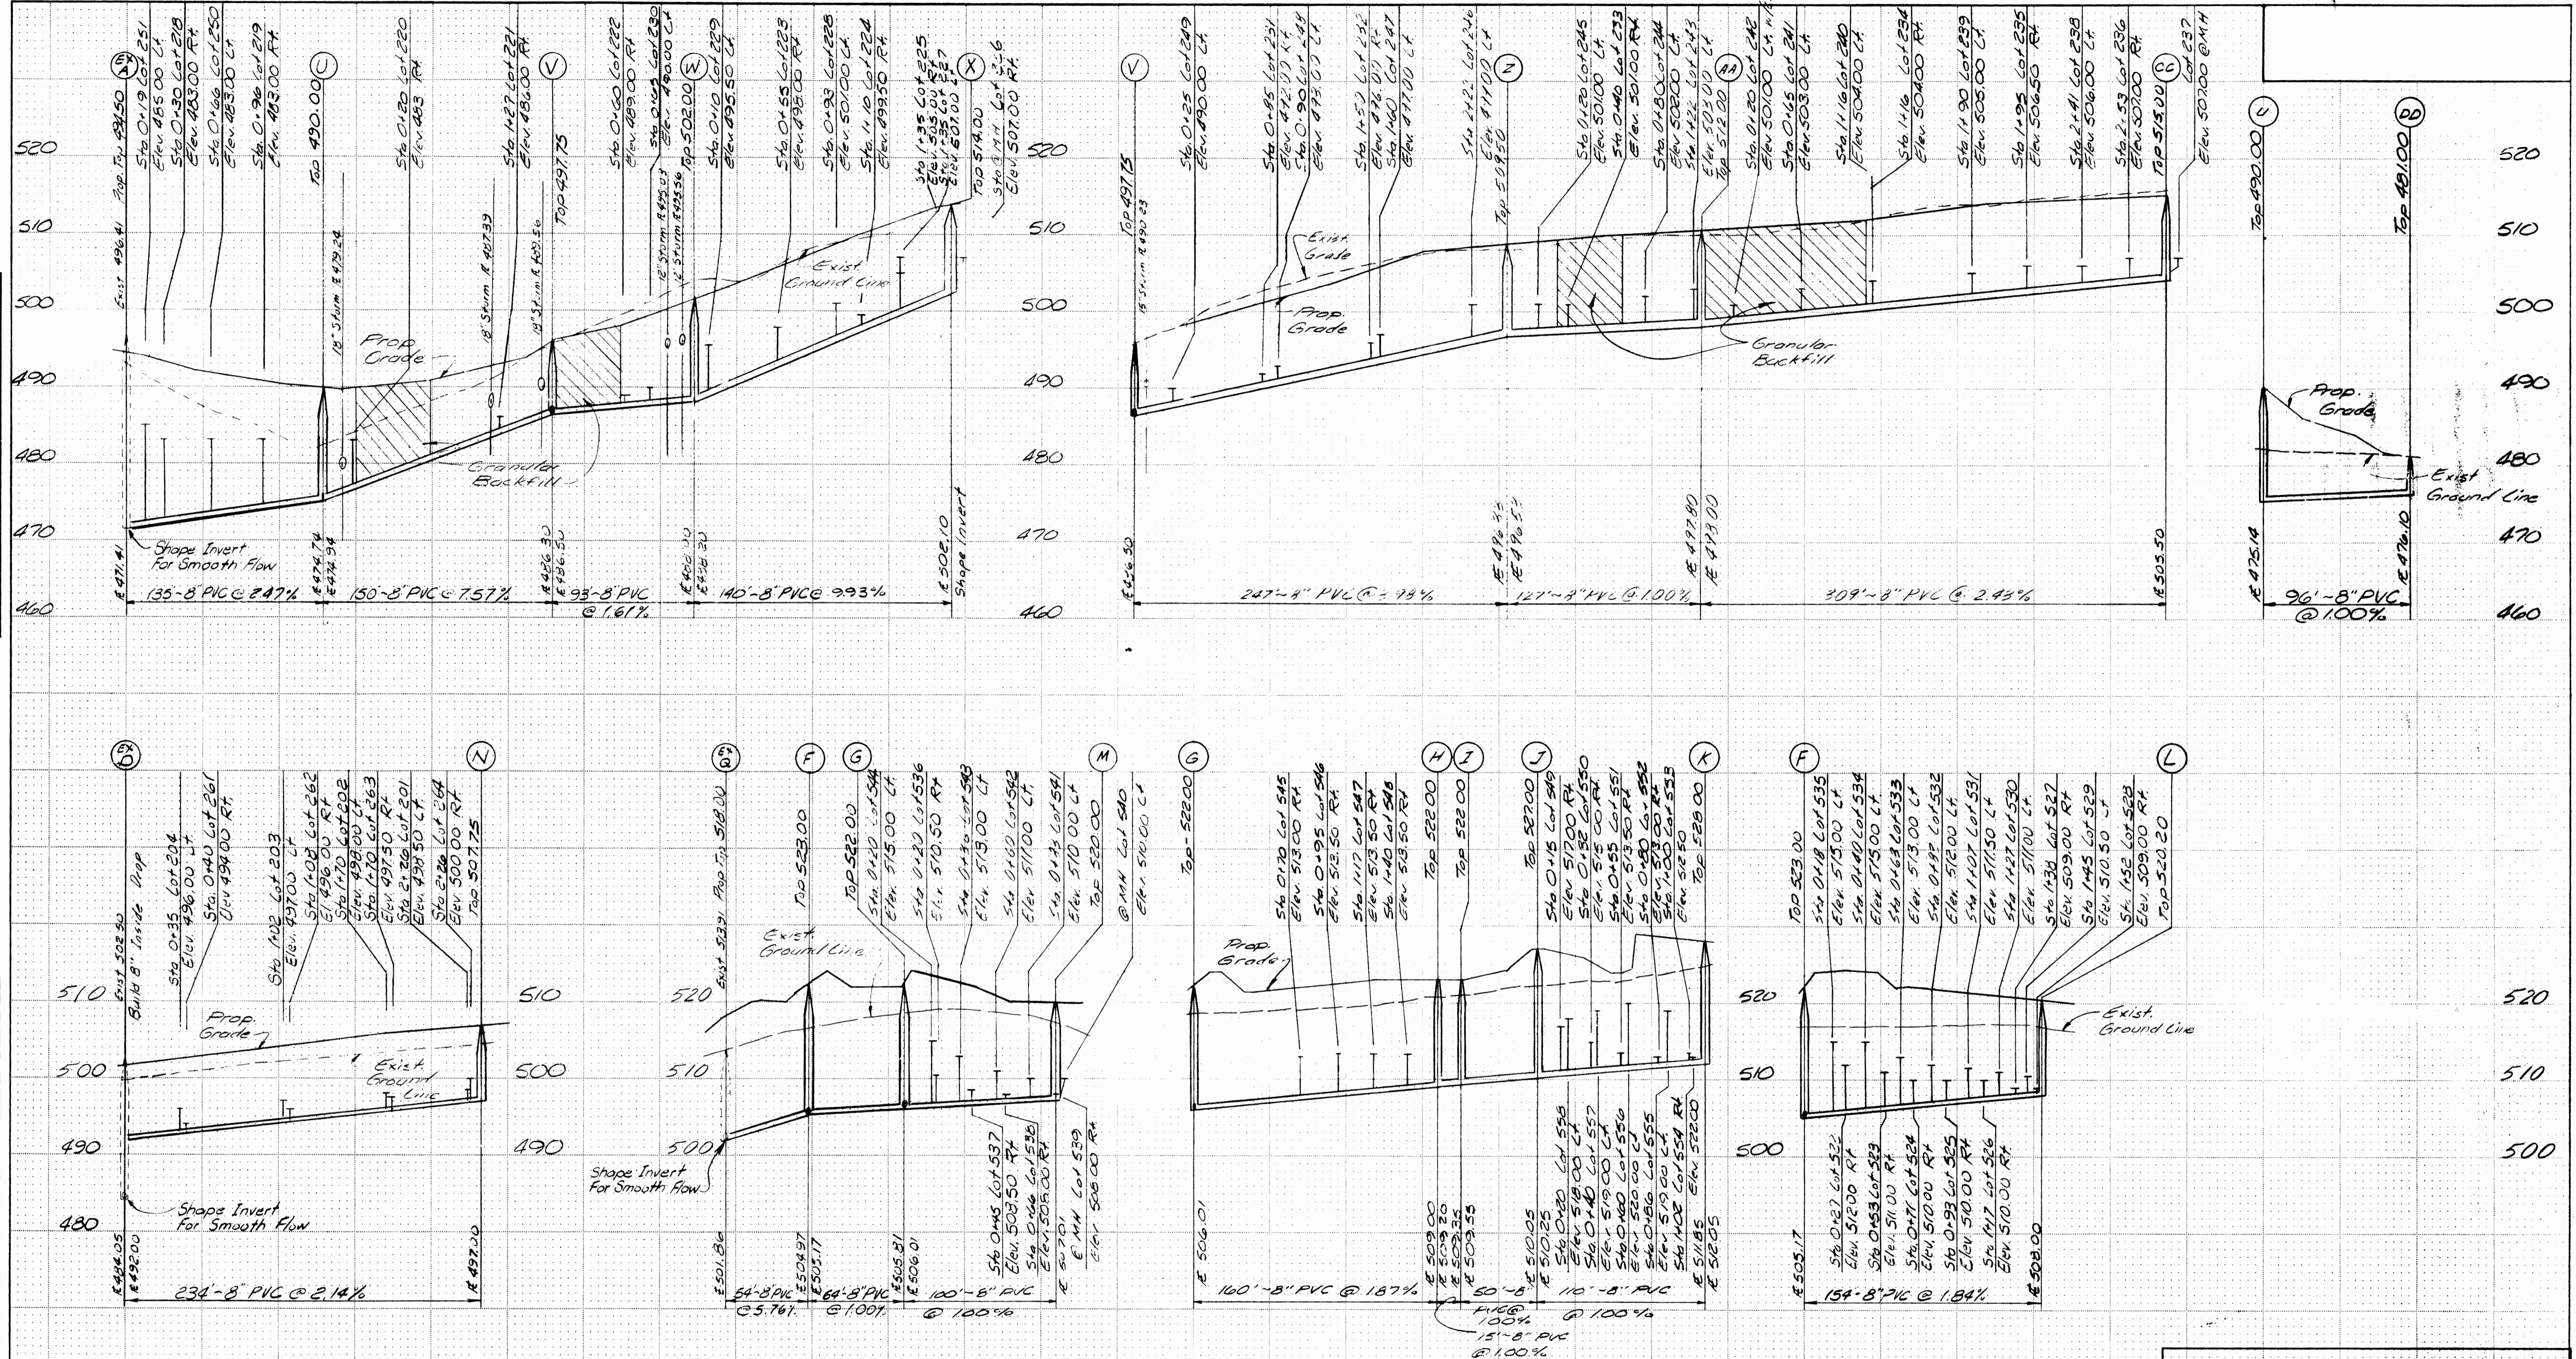

NOTICE TO CONTRACTOR:
 UTILITIES HAVE BEEN LOCATED BY THE ENGINEER FROM AVAILABLE RECORDS. THEIR LOCATIONS SHOULD BE CONSIDERED APPROXIMATE. THE CONTRACTOR HAS THE RESPONSIBILITY TO NOTIFY ALL UTILITY COMPANIES, A MINIMUM OF 48 HOURS (2 WORKING DAYS), PRIOR TO CONSTRUCTION TO HAVE EXISTING UTILITIES FIELD LOCATED.

Scale: 1"=50' Horiz.
 1"=10' Vert.

THE VILLAGES OF PHEASANT POINT
 SANITARY SEWER PROFILES

Fox & Cole

Drawn By	Checked By	Project Number	Sheet Number
MG	MAK	84-006	8 of 14
Date	4-29-85		
Revisions	6-24-85, 8-5-85 (V-CL), 8-21-85 (W-X) per DmH		

9-3-85