


DATE: _____ BY: _____
 SURVEY NO.: _____
 PLOTTED: _____
 TEMPLATE: _____
 AREAS: _____
 NOTE BOOK NO.: _____
 INCHES CHECKED: _____

DATE: _____ BY: _____
 SURVEY NO.: _____
 PLOTTED: _____
 TEMPLATE: _____
 AREAS: _____
 NOTE BOOK NO.: _____
 INCHES CHECKED: _____

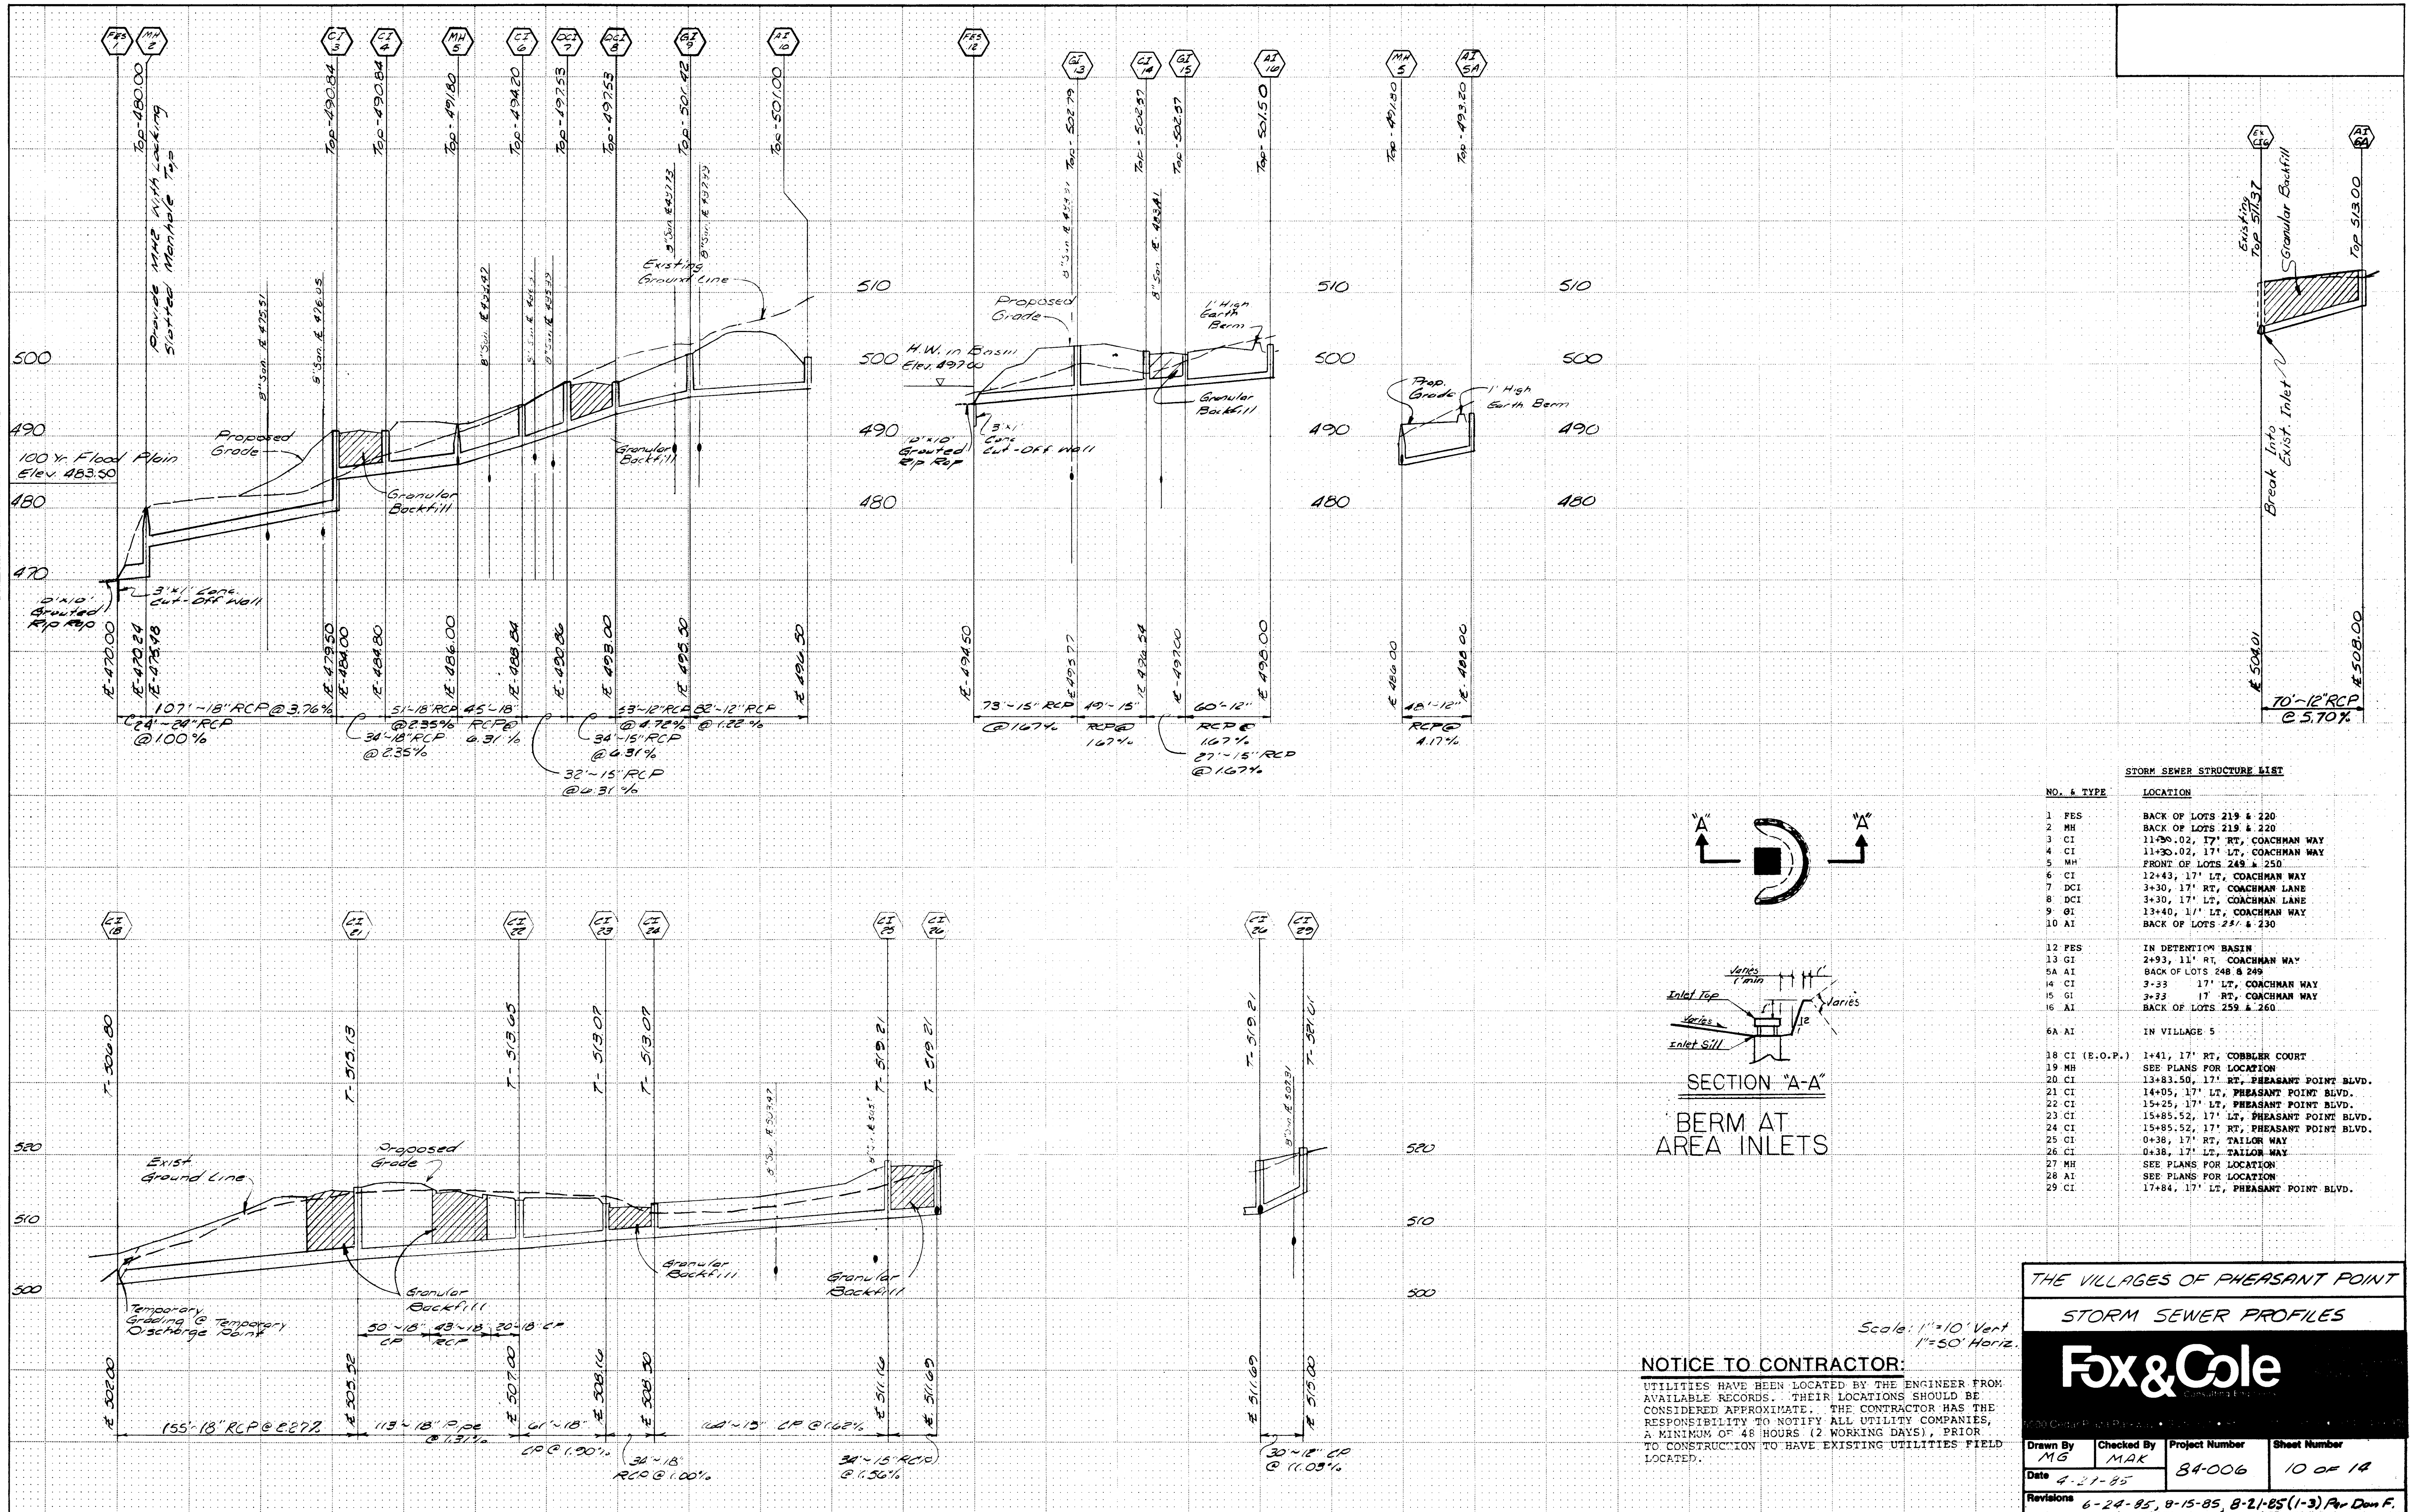

STORM SEWER STRUCTURE LIST

NO. & TYPE	LOCATION
1 PES	BACK OF LOTS 219 & 220
2 MH	BACK OF LOTS 219 & 220
3 CI	11+30.02, 17' RT, COACHMAN WAY
4 CI	11+30.02, 17' LT, COACHMAN WAY
5 MH	FRONT OF LOTS 248 & 250
6 CI	12+43, 17' LT, COACHMAN WAY
7 DCI	3+30, 17' RT, COACHMAN LANE
8 DCI	3+30, 17' LT, COACHMAN LANE
9 CI	13+40, 17' LT, COACHMAN WAY
10 AI	BACK OF LOTS 231 & 230
12 PES	IN DETENTION BASIN
13 CI	2+93, 11' RT, COACHMAN WAY
5A AI	BACK OF LOTS 248 & 249
14 CI	3+33 17' LT, COACHMAN WAY
15 CI	3+33 17' RT, COACHMAN WAY
16 AI	BACK OF LOTS 259 & 260
6A AI	IN VILLAGE 5
18 CI (E.O.P.)	1+41, 17' RT, COBBLER COURT
19 MH	SEE PLANS FOR LOCATION
20 CI	13+83.50, 17' RT, PHEASANT POINT BLVD.
21 CI	14+05, 17' LT, PHEASANT POINT BLVD.
22 CI	15+25, 17' LT, PHEASANT POINT BLVD.
23 CI	15+85.52, 17' LT, PHEASANT POINT BLVD.
24 CI	15+85.52, 17' RT, PHEASANT POINT BLVD.
25 CI	0+38, 17' RT, TAILOR WAY
26 CI	0+38, 17' LT, TAILOR WAY
27 MH	SEE PLANS FOR LOCATION
28 AI	SEE PLANS FOR LOCATION
29 CI	17+84, 17' LT, PHEASANT POINT BLVD.

NOTICE TO CONTRACTOR:
 UTILITIES HAVE BEEN LOCATED BY THE ENGINEER FROM AVAILABLE RECORDS. THEIR LOCATIONS SHOULD BE CONSIDERED APPROXIMATE. THE CONTRACTOR HAS THE RESPONSIBILITY TO NOTIFY ALL UTILITY COMPANIES, A MINIMUM OF 48 HOURS (2 WORKING DAYS), PRIOR TO CONSTRUCTION TO HAVE EXISTING UTILITIES FIELD LOCATED.

THE VILLAGES OF PHEASANT POINT
STORM SEWER PROFILES
Fox & Cole
 Scale: 1"=10' Vert
 1"=50' Horiz.
 Drawn By: MG
 Checked By: MAK
 Project Number: 84-006
 Sheet Number: 10 OF 14
 Date: 4-21-85
 Revisions: 6-24-85, 8-15-85, 8-21-85 (1-3) Per Don F.
 9-3-85