

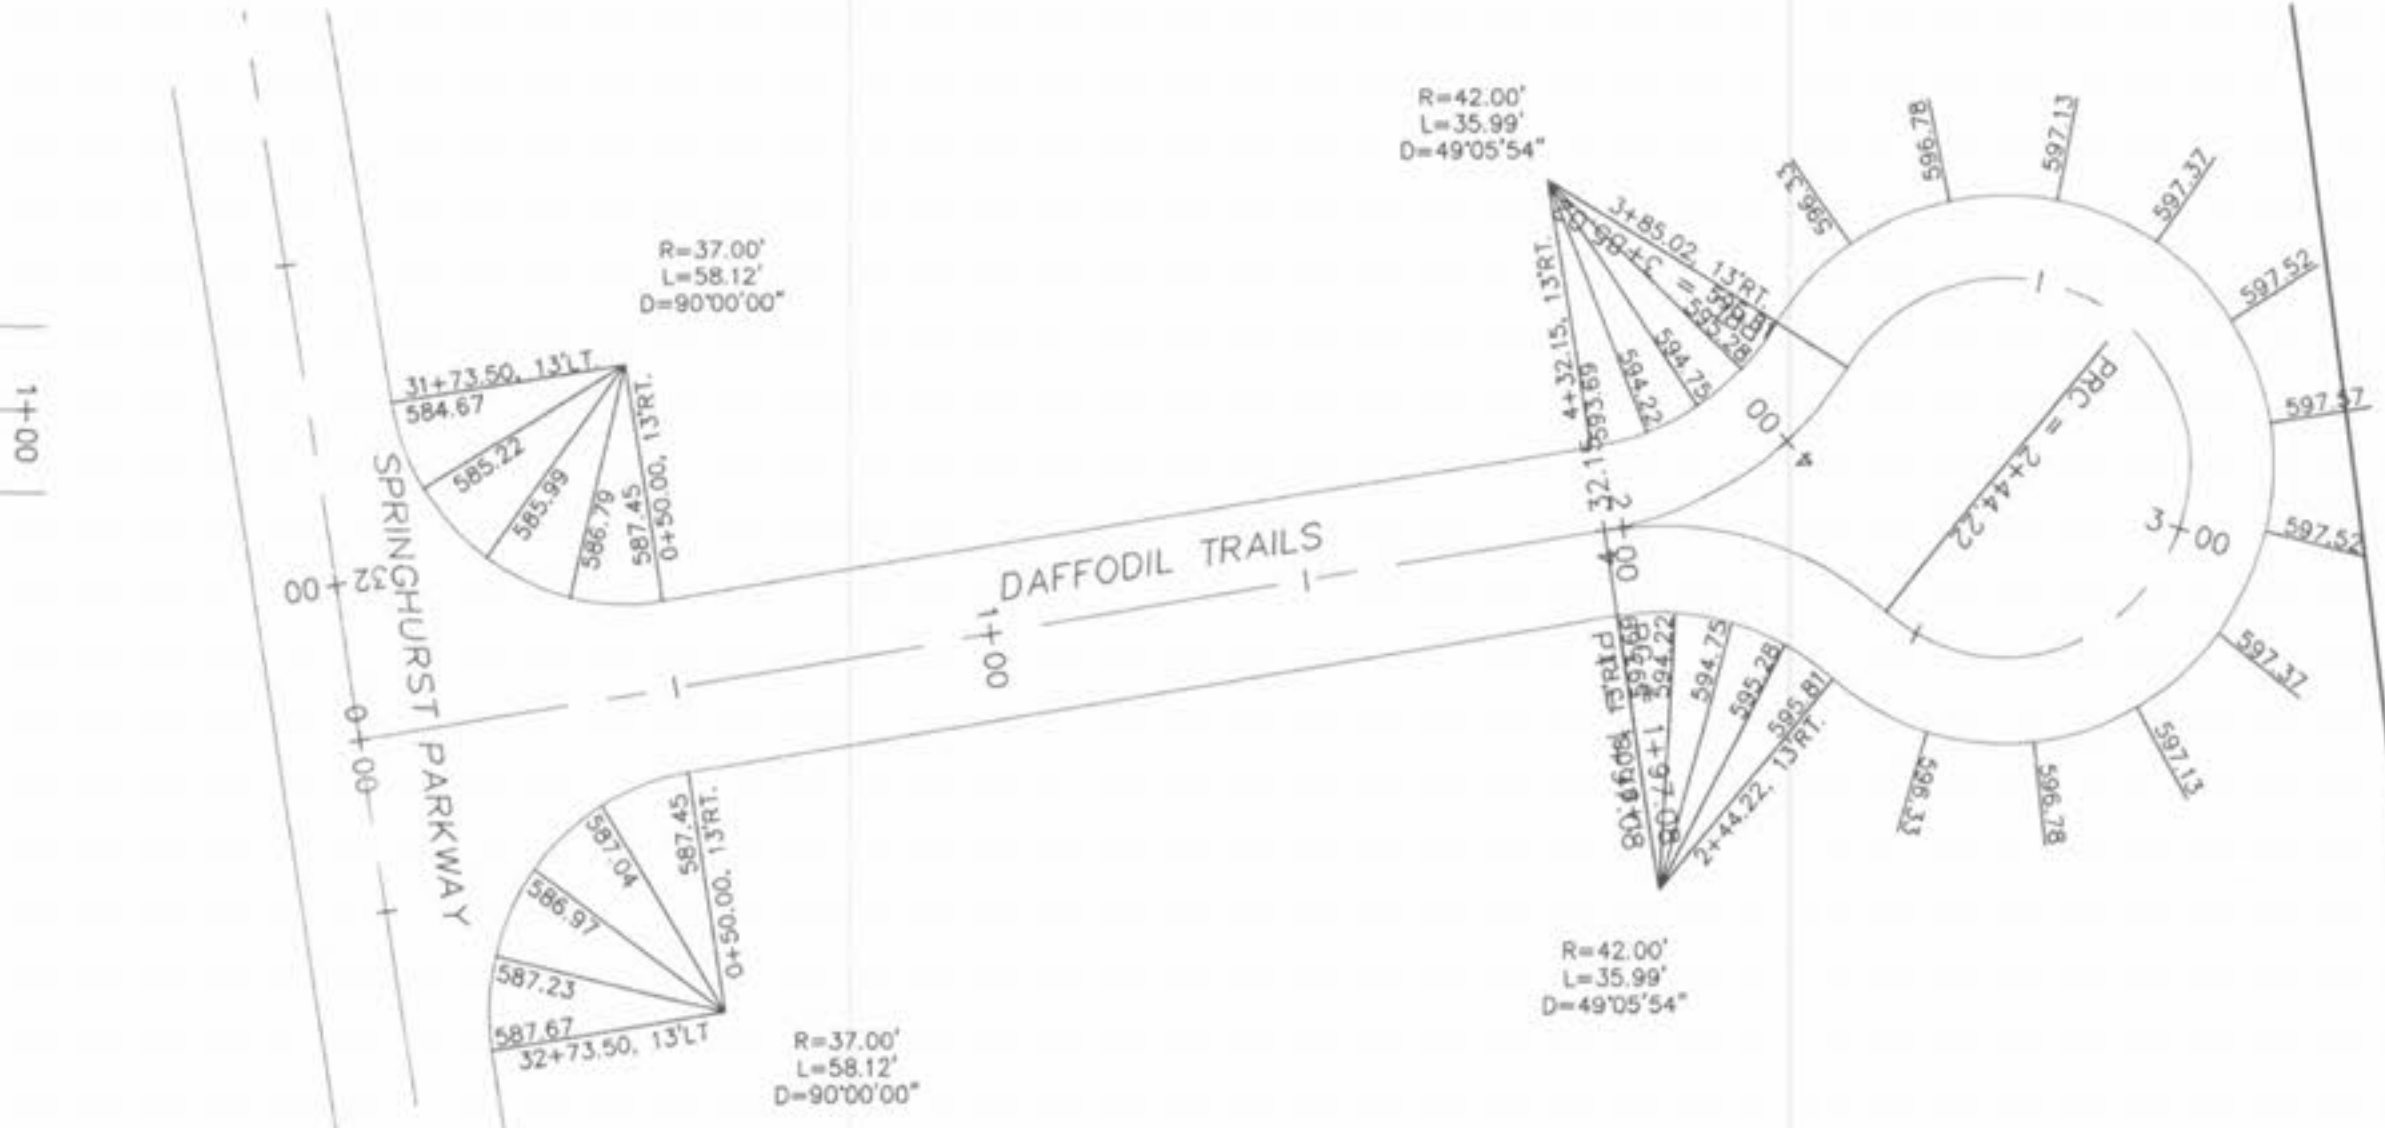
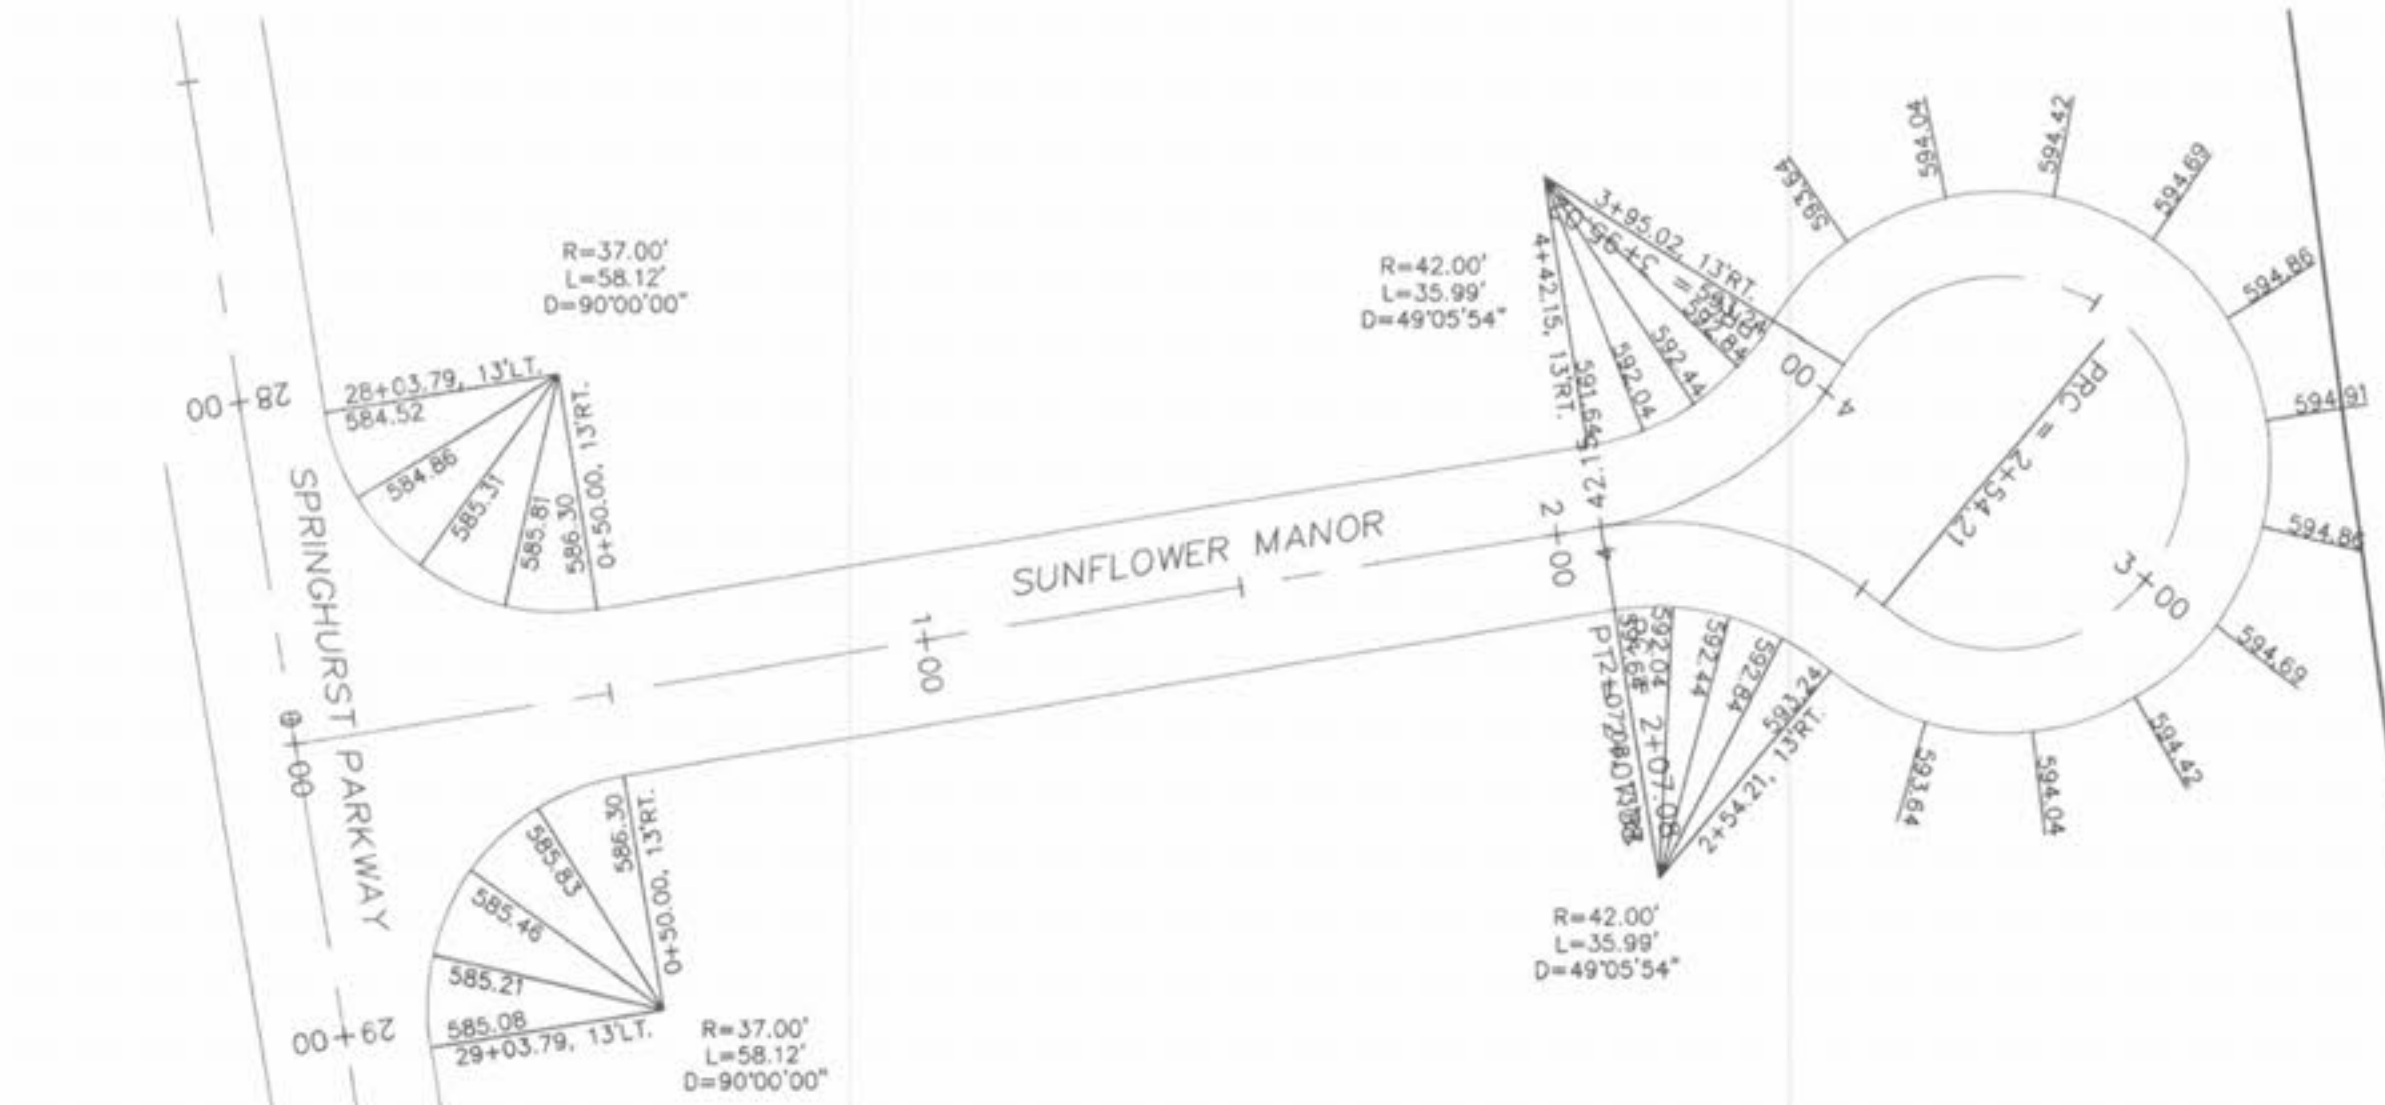
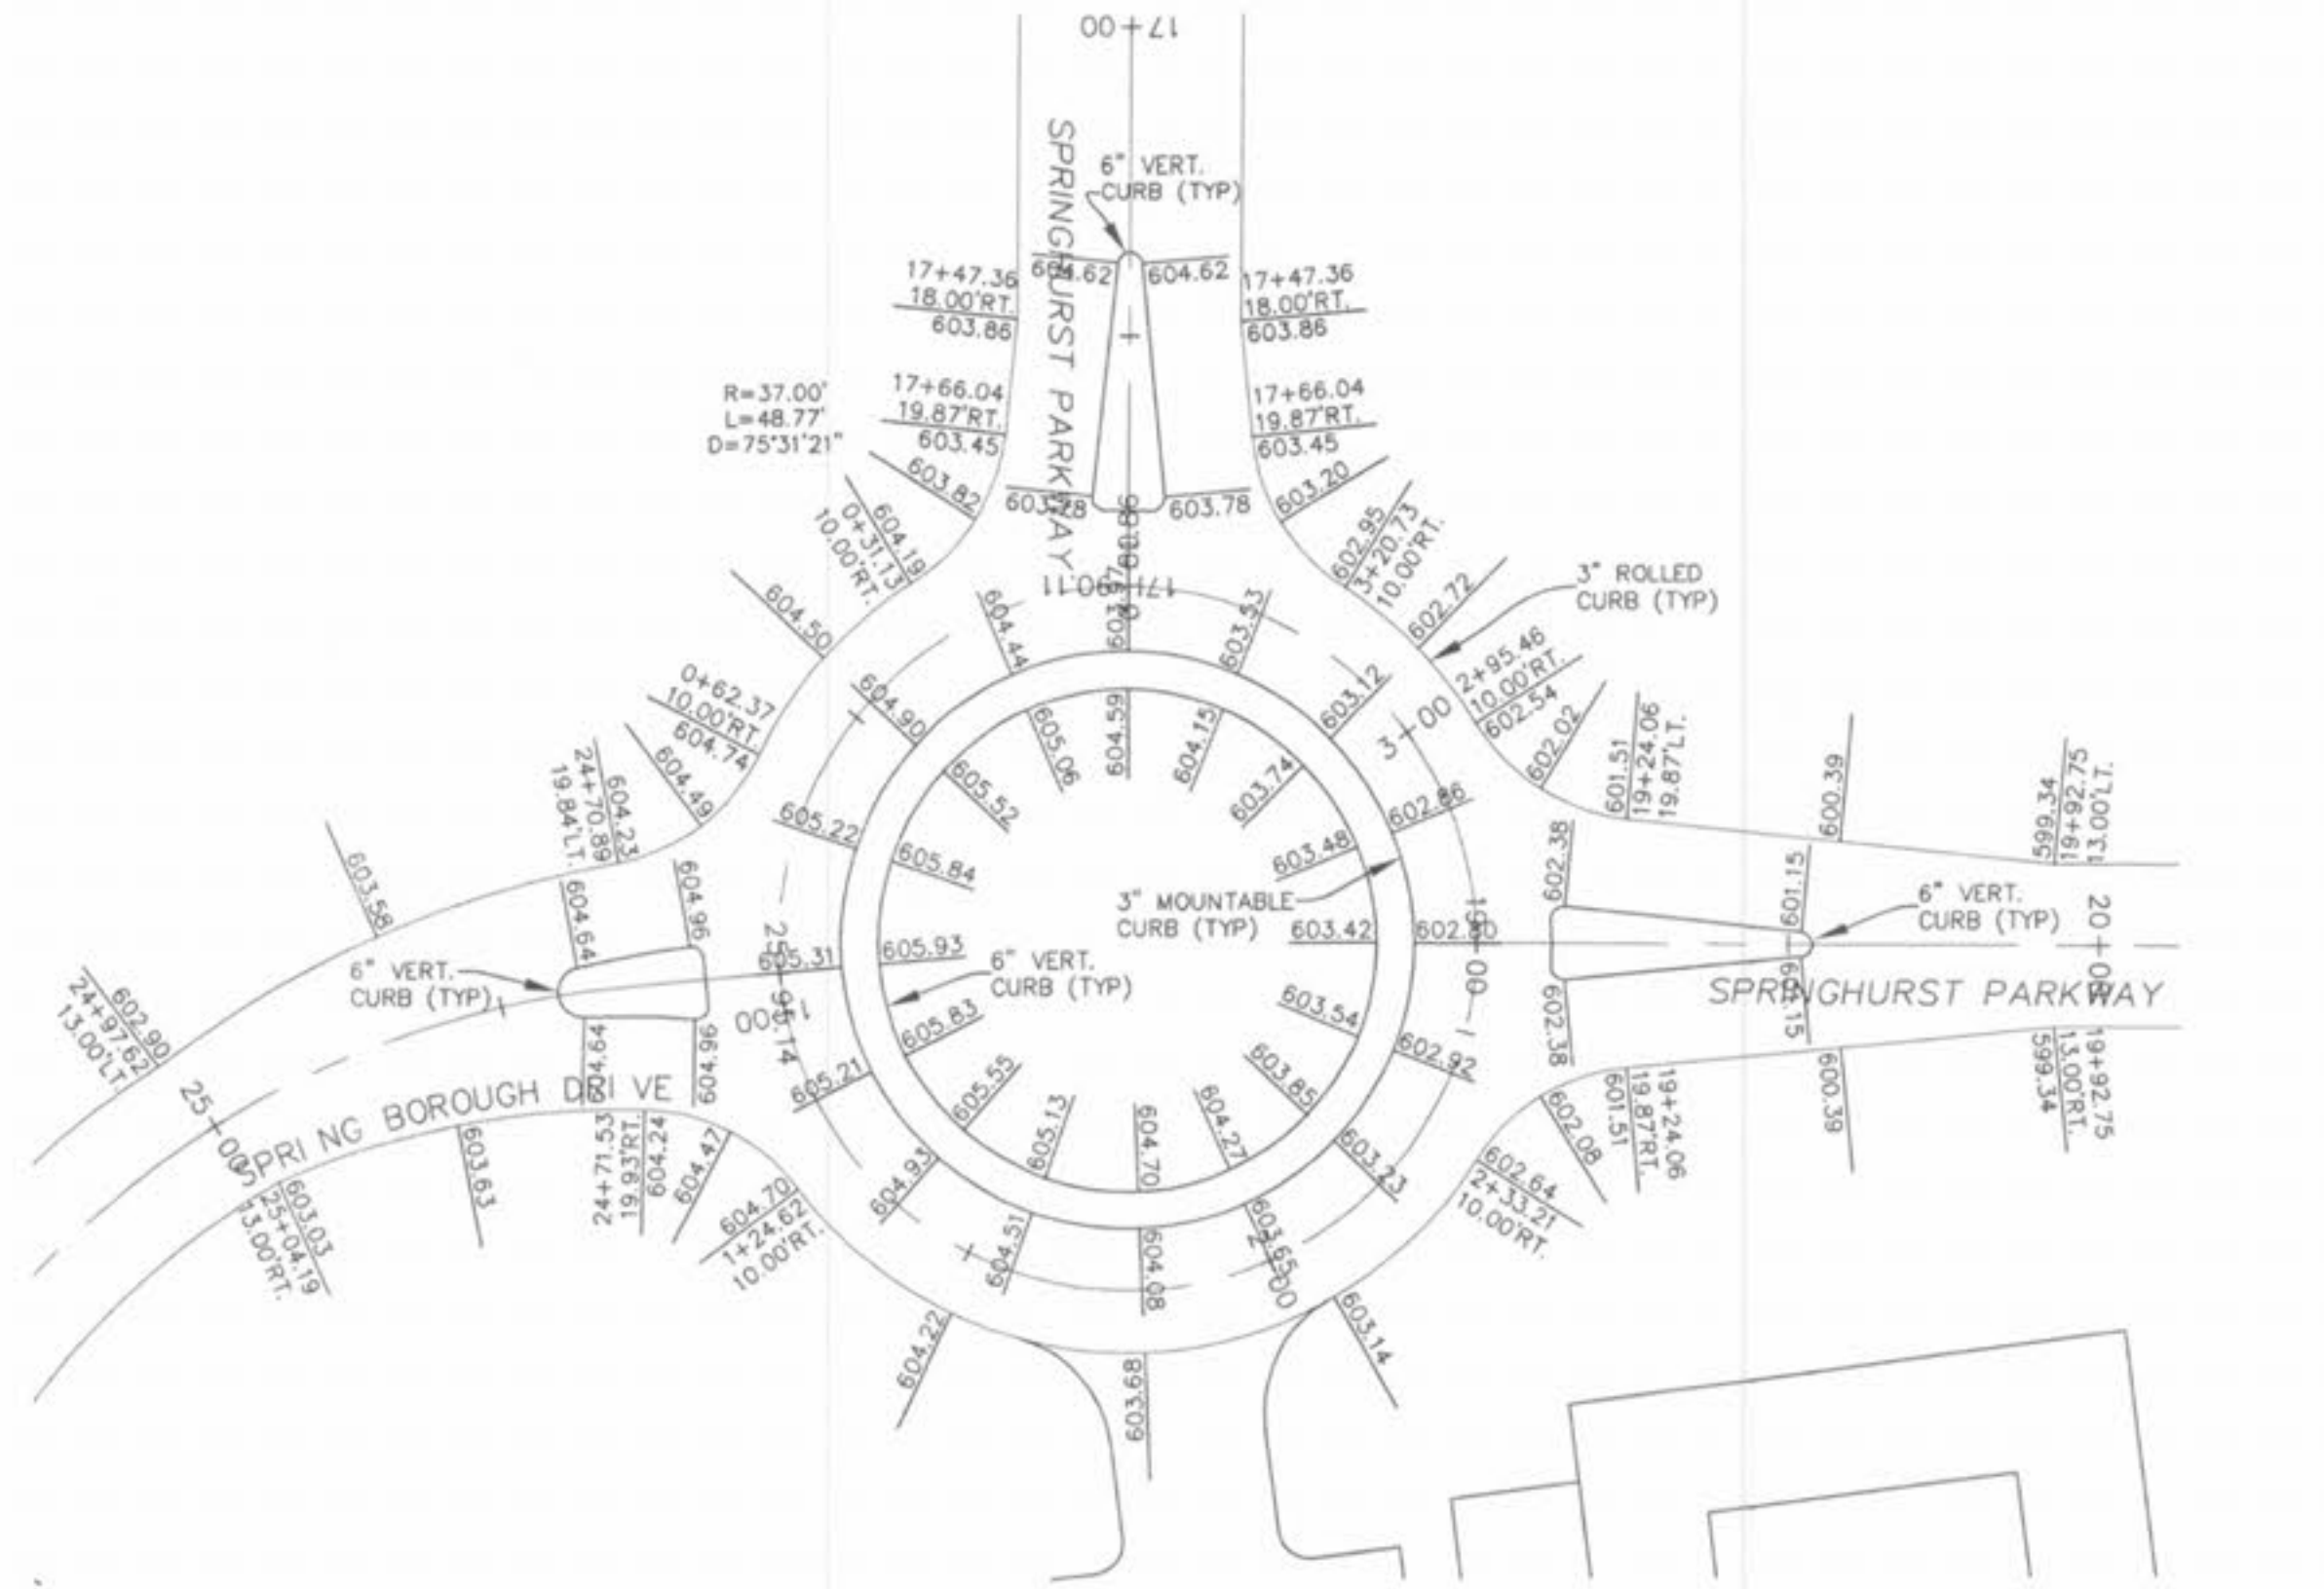
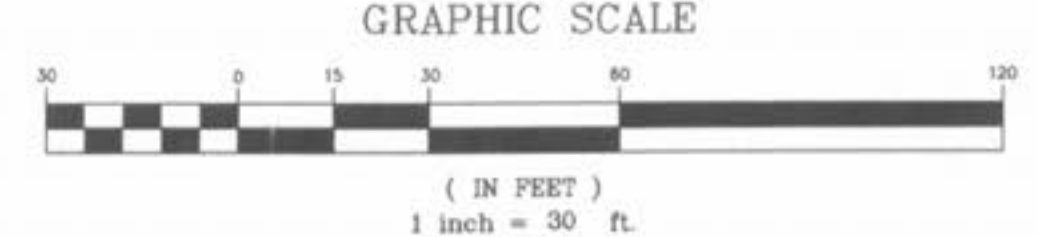
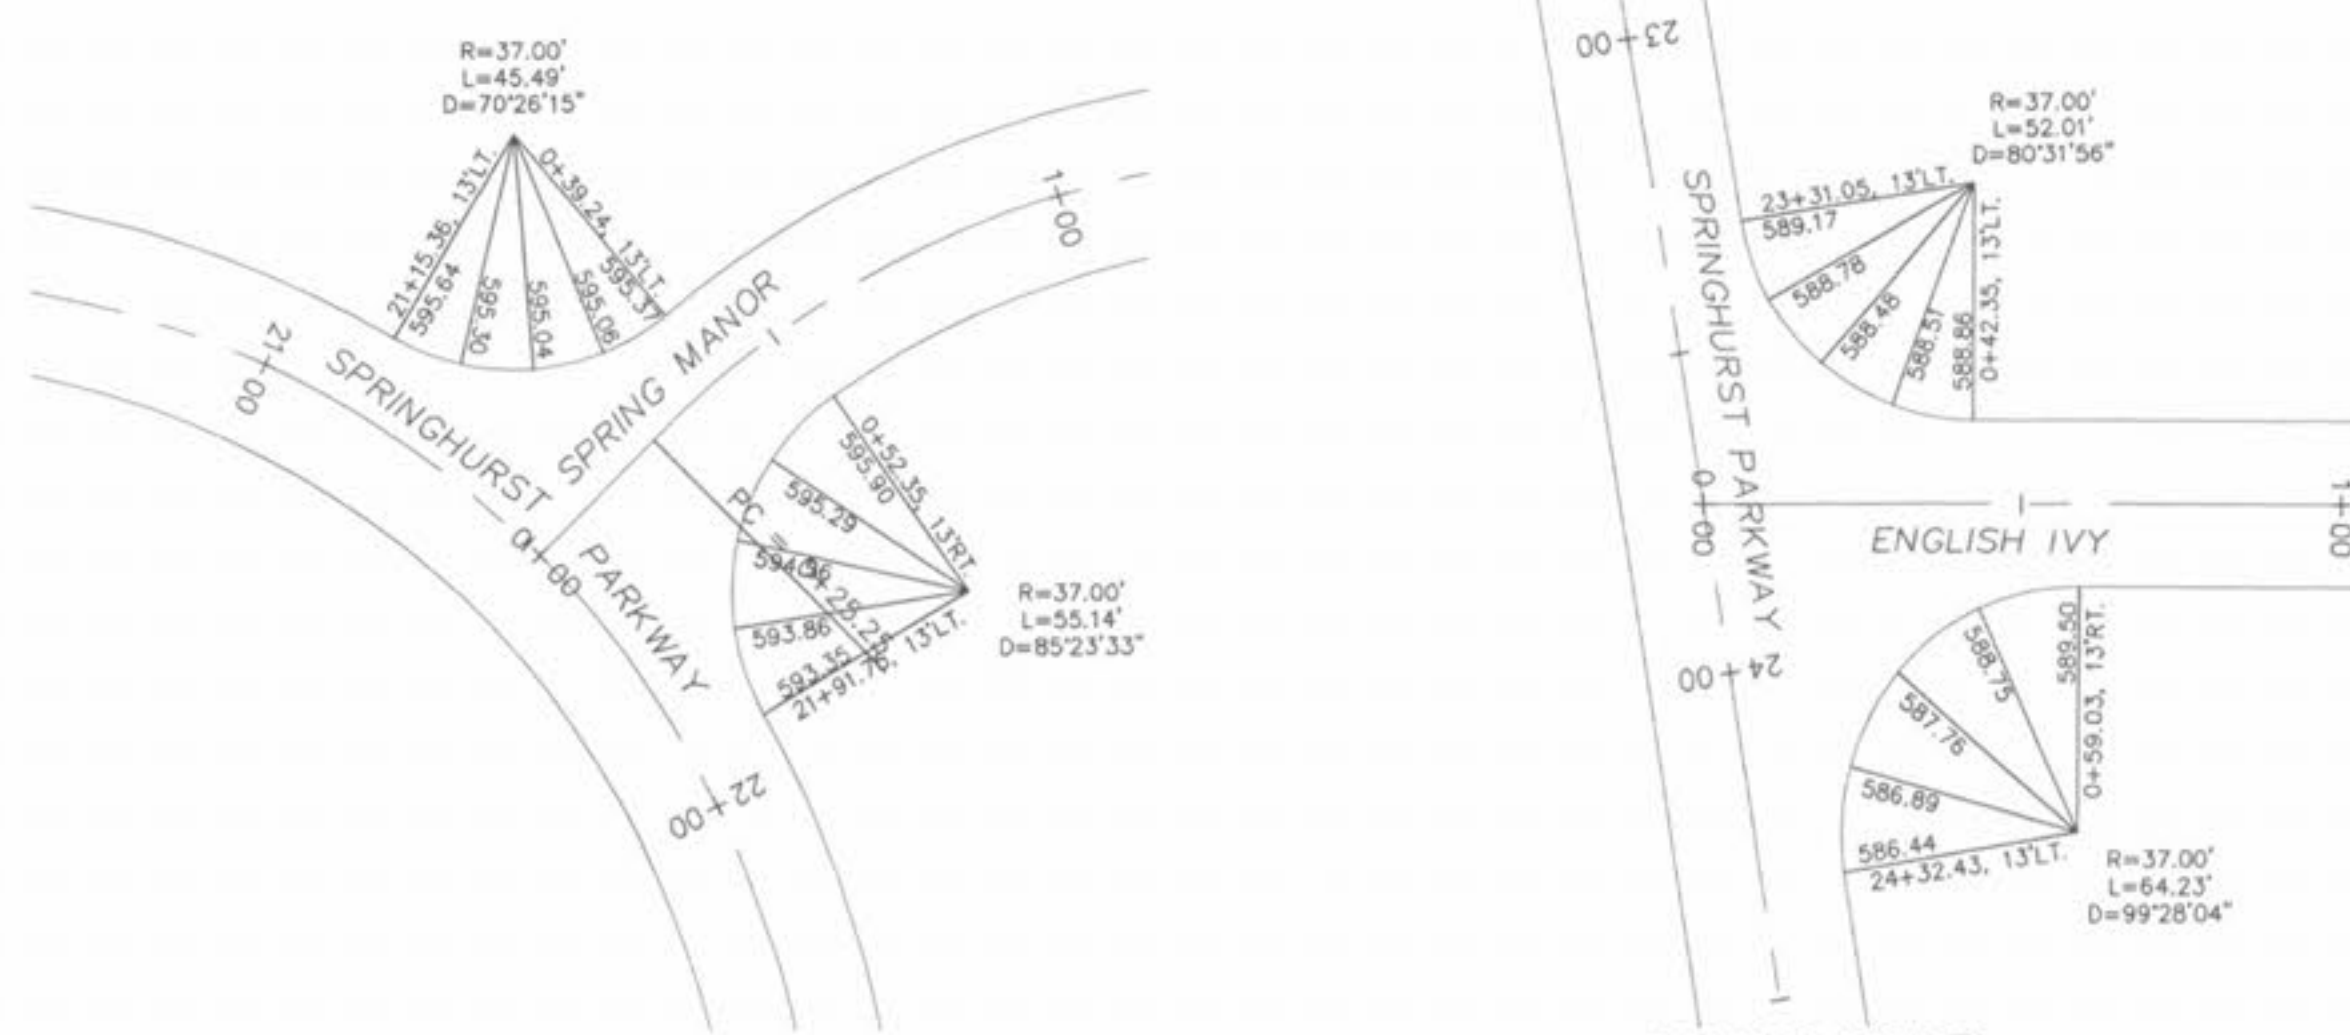
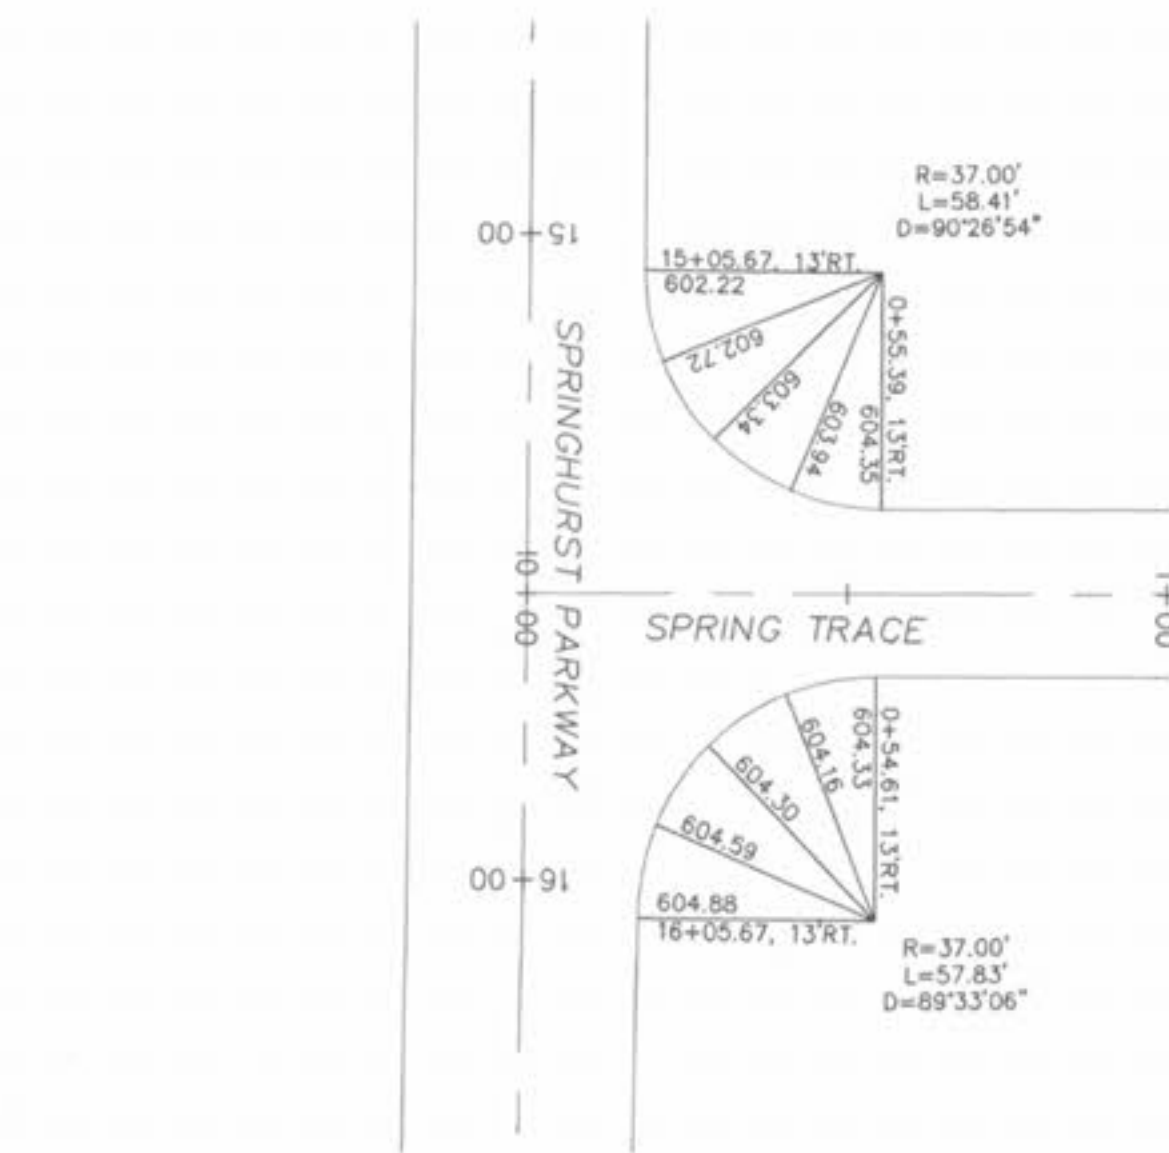


Drawing name: K:\D\032269 Springhurst\improvements\269WP.DWG Plotted on: Aug 06, 2005 - 8:46am Plotted by: jurtterius

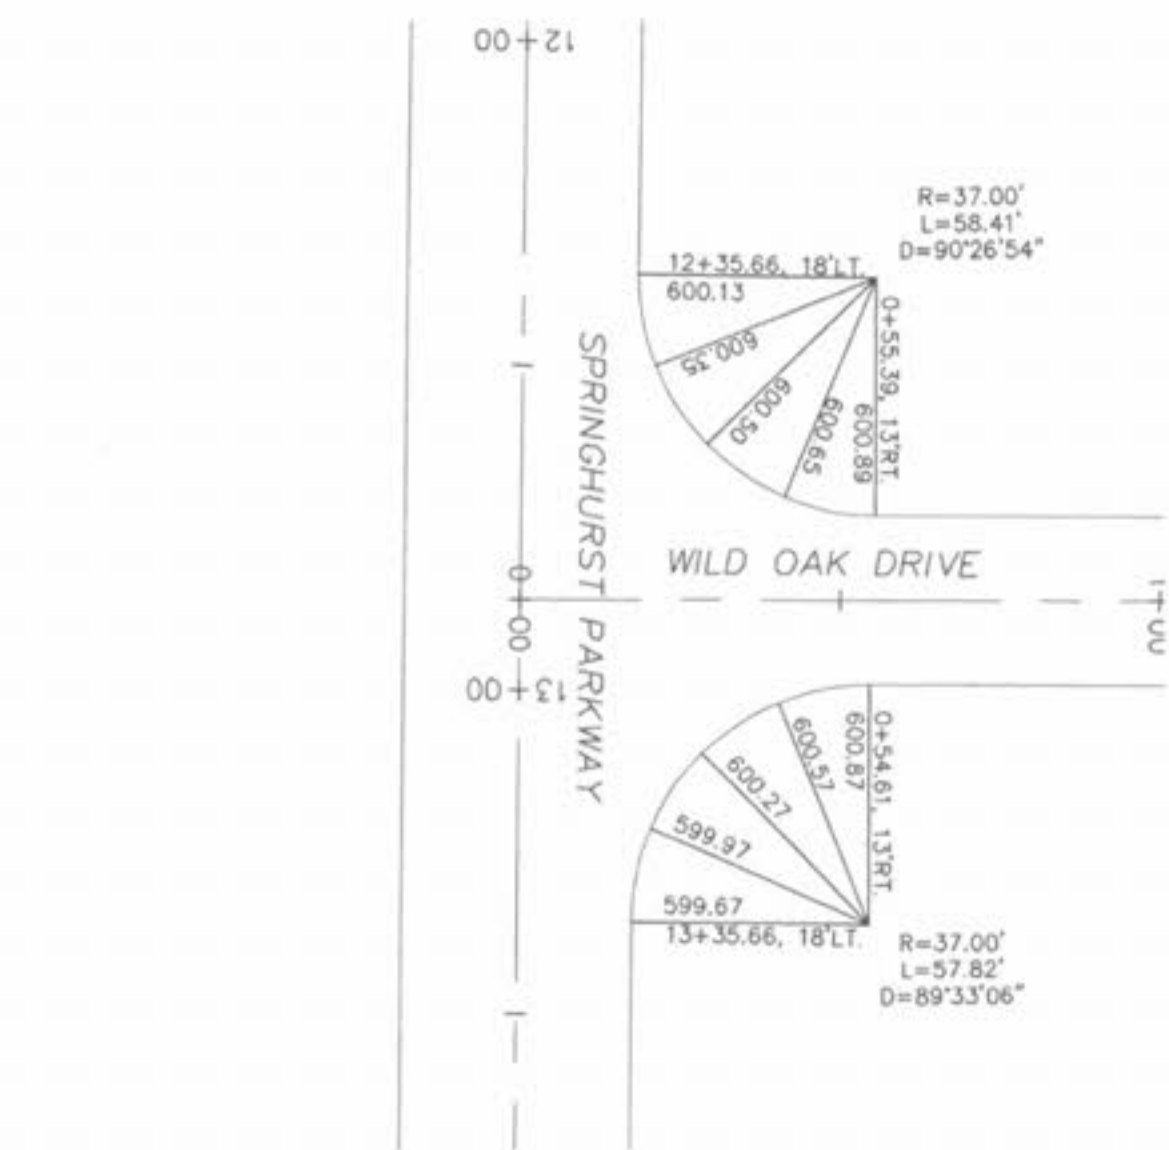

ISSUE	REMARKS/DATE
1	03-02-05 FIRST SUBMITTAL
2	04-04-05 REVISED PER DCSD COMMENTS
3	05-23-05 REVISED PER CITY OF FALLON COMMENTS
4	05-27-05 REVISED PER DCSD COMMENTS
5	06-09-05 REVISED PER PWSD #2 COMMENTS
6	06-27-05 REVISED PER CITY OF FALLON COMMENTS
7	07-14-05 REVISED PER PWSD #2 COMMENTS
8	08-08-05 REVISED PER CITY OF FALLON COMMENTS

PREPARED FOR:
SPRINGHURST, L.L.C.
 5091 NEW BAUMGARTNER ROAD
 ST. LOUIS, MISSOURI 63129
 (314) 487-6717

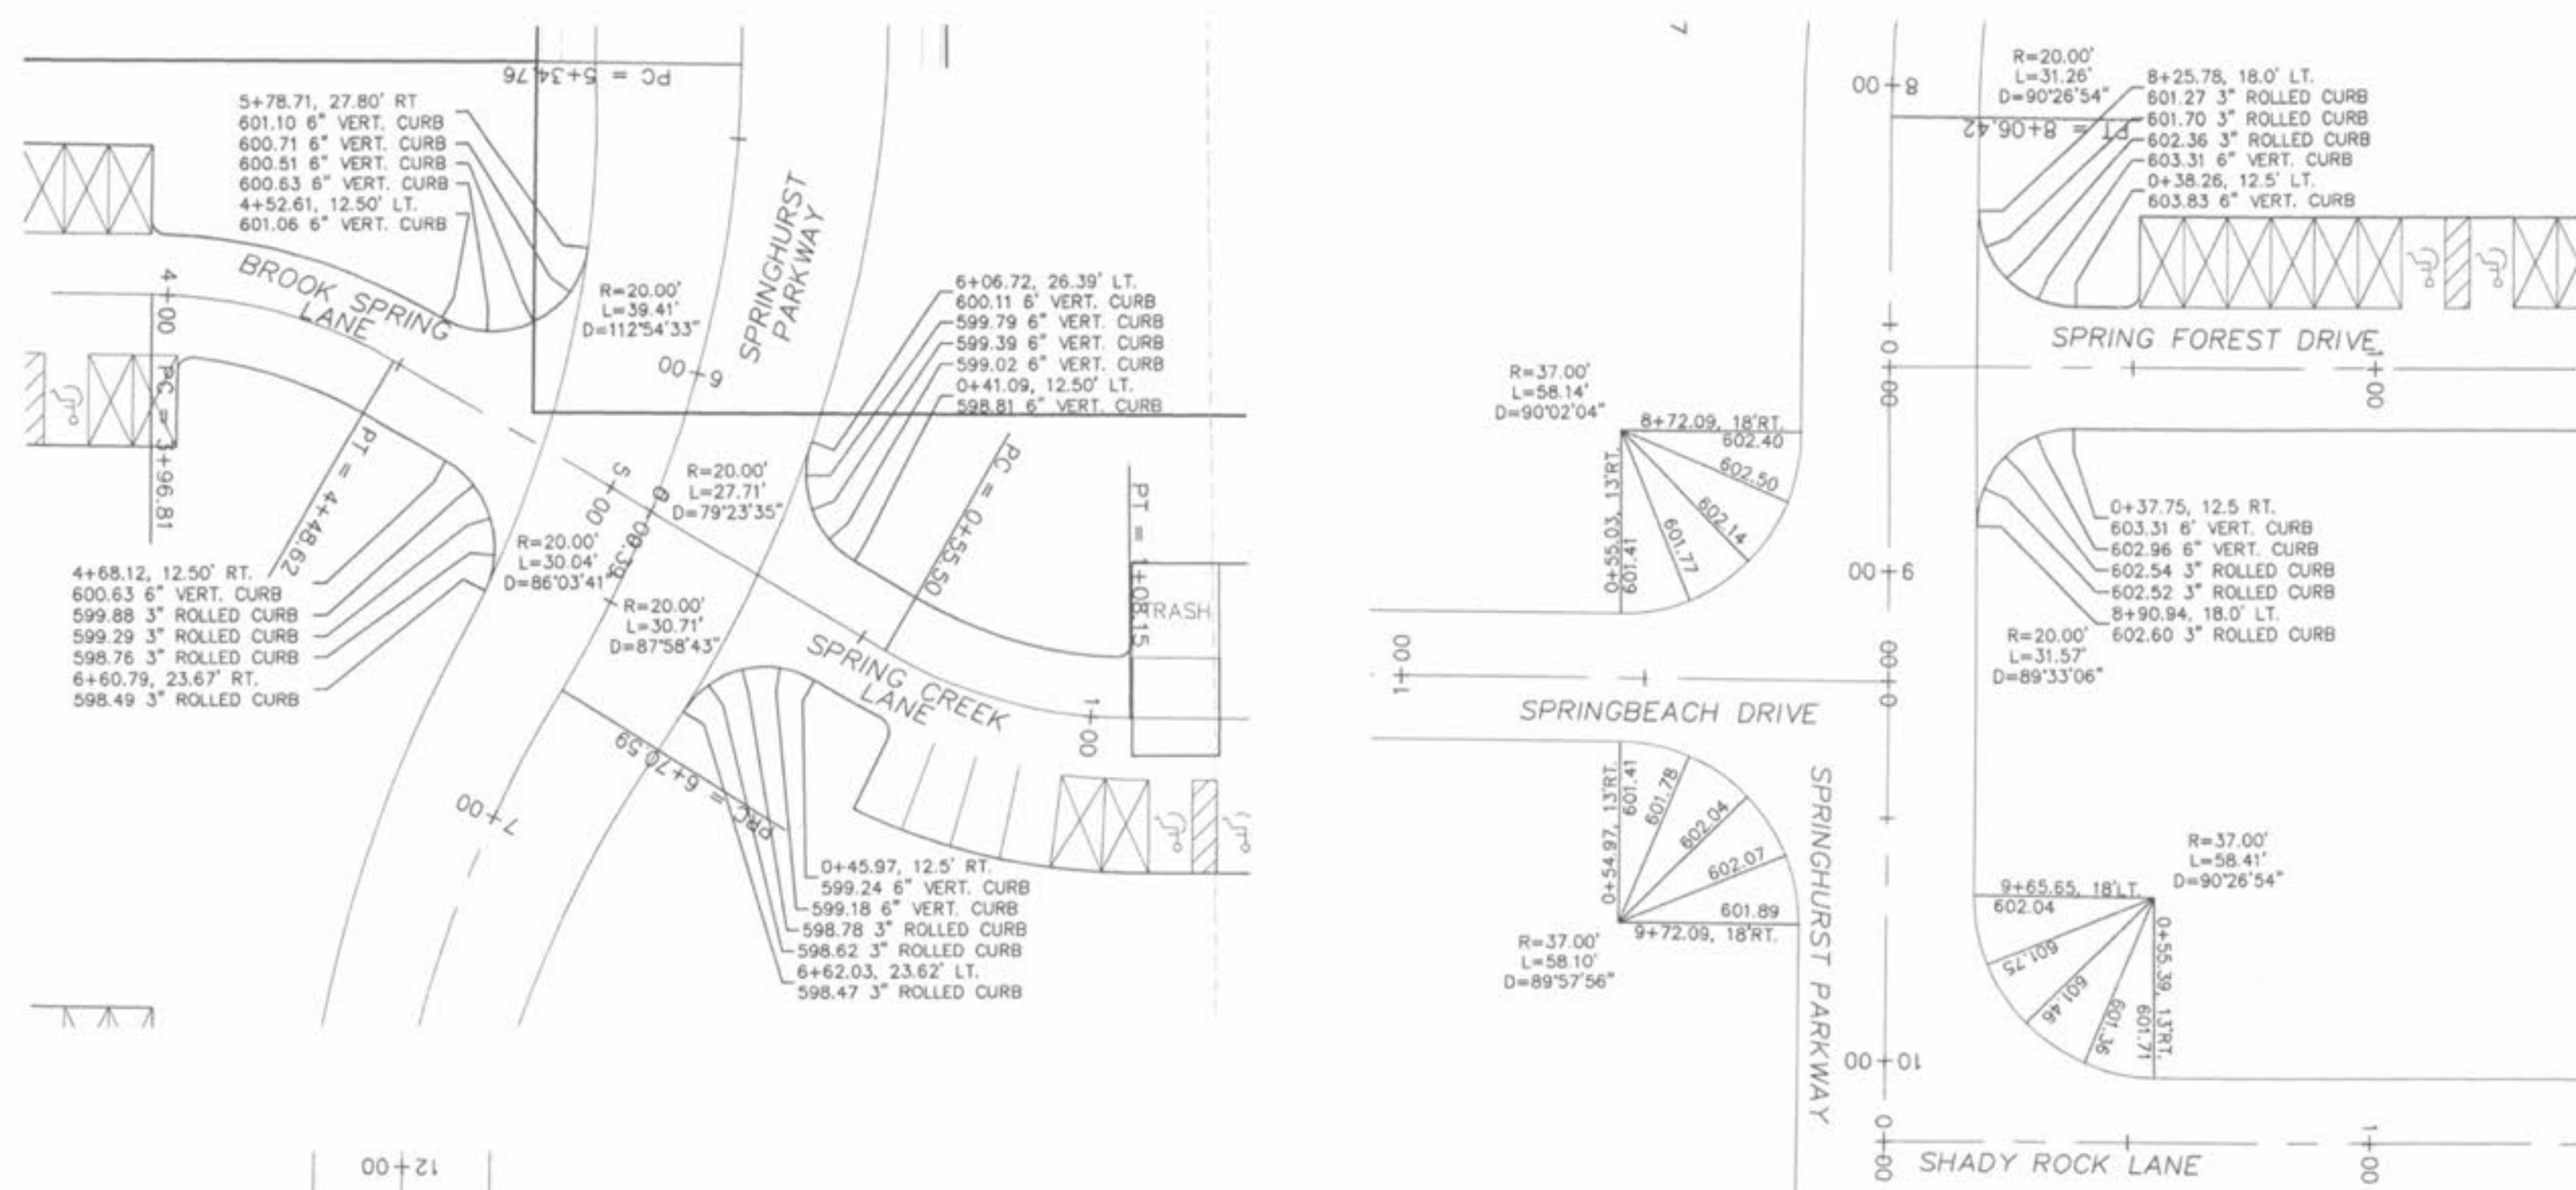

THE **STERLING CO.**
 ENGINEERS & SURVEYORS
 5055 NEW BAUMGARTNER ROAD
 ST. LOUIS, MISSOURI 63129
 (314) 487-0440 FAX 487-8944
 E-Mail: Sterling@sterling-eng-sur.com

PROJECT:	THE VILLAGES AT SPRINGHURST	
DRAWN:	DESIGNED:	CHECKED:
SHEET TITLE: WARPINGS		

NO.	03	12	269
M.S.D.	SHEET		
P#	13.2		
DIGITAL FILE LOCATION	SERVER-STERLING-2		
FILE NAME	269WP.dwg		
OF			

BASE MAP

PC#2804