



Drawing name: K:\D\202659_Springhurst\Improvements\202659P3.DWG Plotted on: Aug 06, 2003 - 9:45am. Plotted by: jlueterhaus

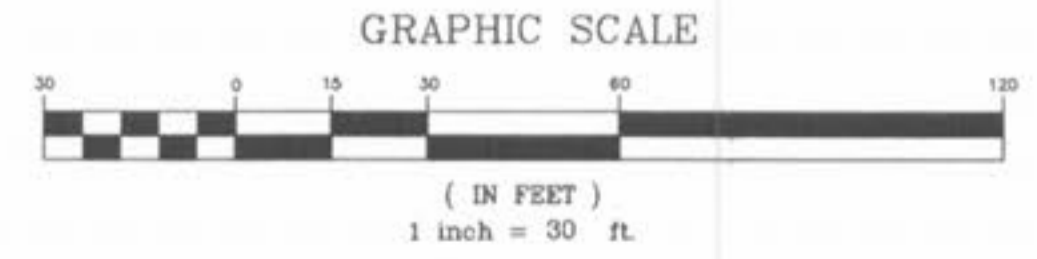

| ISSUE | REMARKS/DATE |
|-------|--|
| 1 | 03-02-05 FIRST SUBMITTAL |
| 2 | 04-04-05 REVISED PER CITY OF FALLON COMMENTS |
| 3 | 05-23-05 REVISED PER CITY OF FALLON COMMENTS |
| 4 | 05-27-05 REVISED PER PWS&RZ COMMENTS |
| 5 | 06-09-05 REVISED PER CITY OF FALLON COMMENTS |
| 6 | 06-27-05 REVISED PER PWS&RZ COMMENTS |
| 7 | 07-14-05 REVISED PER CITY OF FALLON COMMENTS |
| 8 | 08-06-05 REVISED PER CITY OF FALLON COMMENTS |

PREPARED FOR:
SPRINGHURST, L.L.C.
 5091 NEW BAUMGARTNER ROAD
 ST. LOUIS, MISSOURI 63129
 (314) 487-8717

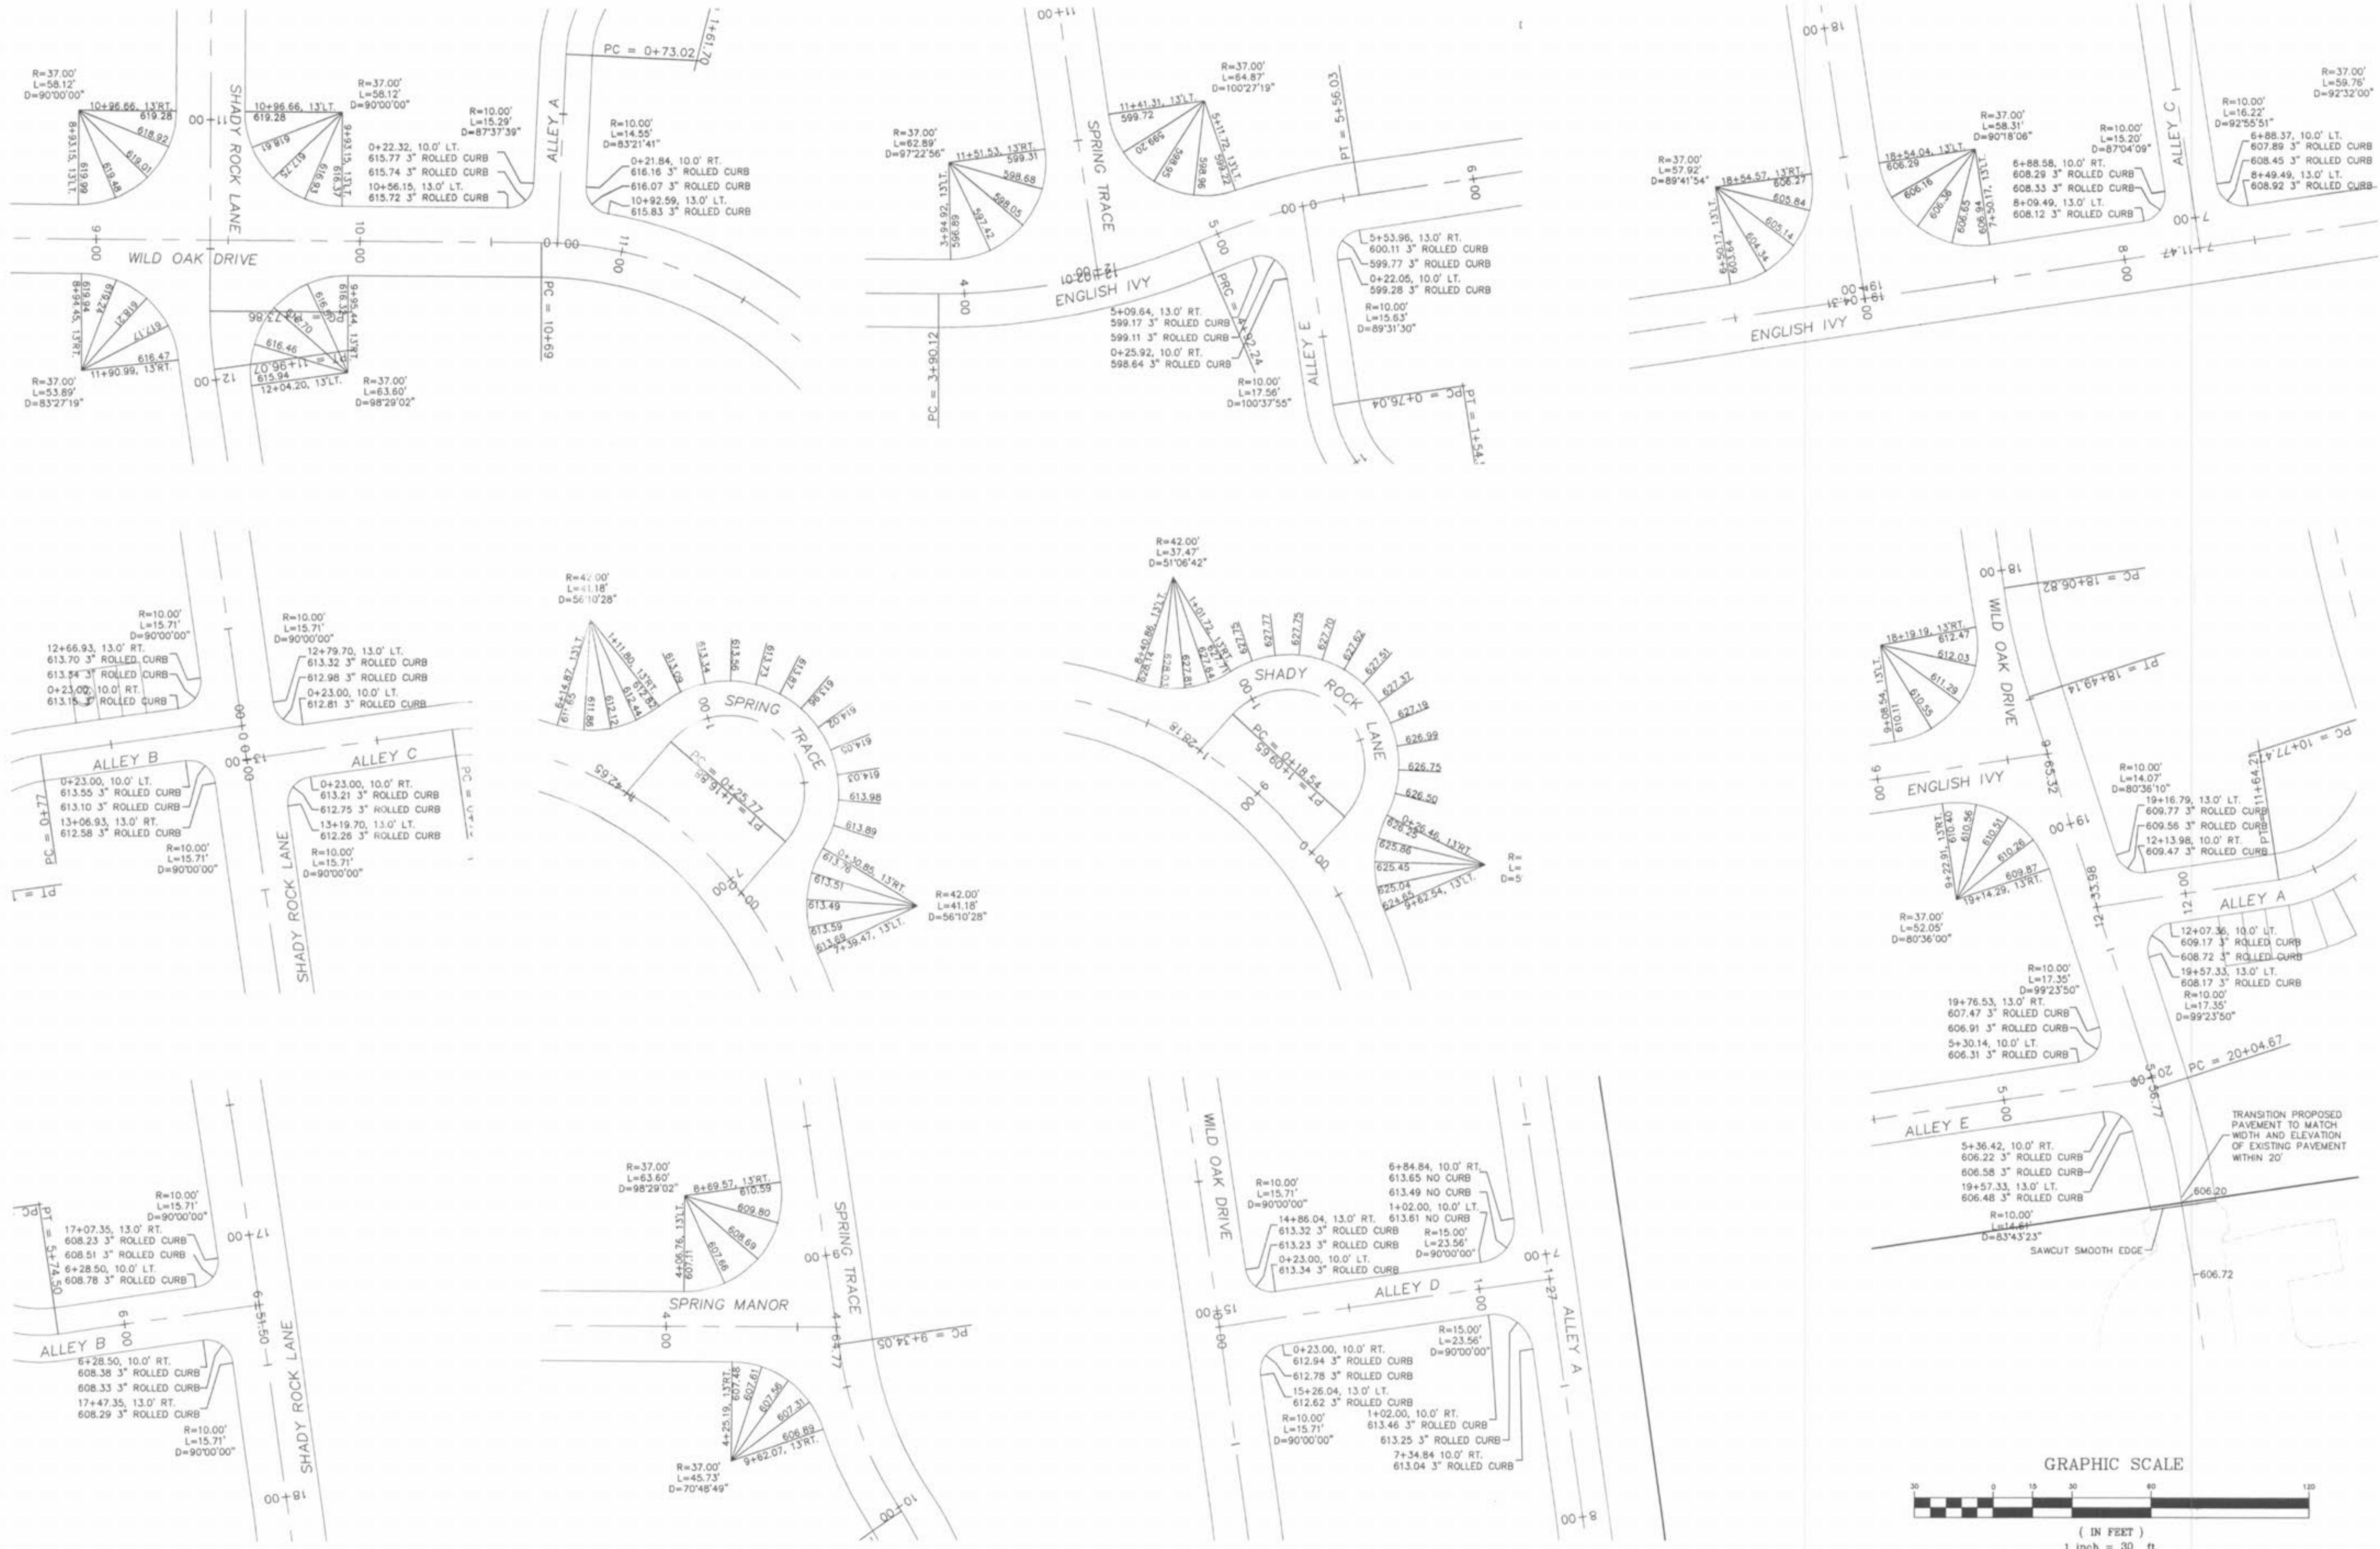

PREPARED BY:
THE STERLING CO.
 ENGINEERS & SURVEYORS
 5055 NEW BAUMGARTNER ROAD
 ST. LOUIS, MISSOURI 63129
 (314) 487-0440 FAX 487-8844
 E-Mail: Sterling@sterling-eng-sur.com

| | | | |
|-----------------------|-----------------------------|----------|--|
| PROJECT: | THE VILLAGES AT SPRINGHURST | | |
| DRAWN: | DESIGNED: | CHECKED: | |
| SHEET TITLE: WARPINGS | | | |

| | | | |
|------------------------|-------|----|-----|
| NO. | 03 | 12 | 269 |
| M.S.D. | SHEET | | |
| PI# | 13.4 | | |
| DIGITAL FILE LOCATION: | - | | |
| FILE NUMBER: | - | | |
| DATE: | - | | |
| OF | - | | |

BASE MAP

PC#2804