

THE UNDERGROUND UTILITIES SHOWN HEREON WERE PLOTTED FROM AVAILABLE INFORMATION AND DO NOT NECESSARILY REFLECT THE ACTUAL EXISTENCE, NONEXISTENCE, SIZE, TYPE, NUMBER OR LOCATION OF THESE OR OTHER UTILITIES. THE GENERAL CONTRACTOR SHALL BE RESPONSIBLE FOR VERIFYING THE ACTUAL LOCATION OF ALL UNDERGROUND UTILITIES, SHOWN OR NOT SHOWN, AND SAID UTILITIES SHALL BE LOCATED IN THE FIELD PRIOR TO ANY GRADING, EXCAVATION OR CONSTRUCTION OF IMPROVEMENTS. THESE PROVISIONS SHALL IN NO WAY ABSOLVE ANY PARTY FROM COMPLYING WITH THE UNDERGROUND FACILITY SAFETY AND DAMAGE PREVENTION ACT, CHAPTER 319, RSMo


SECTION 2
SECTION 3

CAUTION:
EXISTING UNDERGROUND UTILITIES ARE LOCATED IN THIS AREA. CONTRACTOR SHALL VERIFY THE ACTUAL LOCATION OF ALL UTILITIES PRIOR TO ANY GRADING, EXCAVATION, OR CONSTRUCTION OF IMPROVEMENTS.


1-30" x 12" TAPPING SLEEVE
1-12" TAPPING SLEEVE

NOTE:
CONTRACTOR SHALL COORDINATE WITH THE PWS#2 ON THE SCHEDULING OF THE CONNECTION TO THE EXISTING WATERMAIN. CONTRACTOR SHALL EXCAVATE THE EXISTING 30" WATERLINE AT THE CONNECTIONS TO VERIFY PIPE SIZE, FITTINGS, AND HORIZONTAL AND VERTICAL LOCATION. CONTRACTOR SHALL REPORT FINDINGS TO THE DISTRICT'S ENGINEER SO THAT ANY NECESSARY PLAN MODIFICATIONS MAY BE MADE.

CAUTION:
EXISTING UNDERGROUND UTILITIES ARE LOCATED IN THIS AREA. CONTRACTOR SHALL VERIFY THE ACTUAL LOCATION OF ALL UTILITIES PRIOR TO ANY GRADING, EXCAVATION, OR CONSTRUCTION OF IMPROVEMENTS.

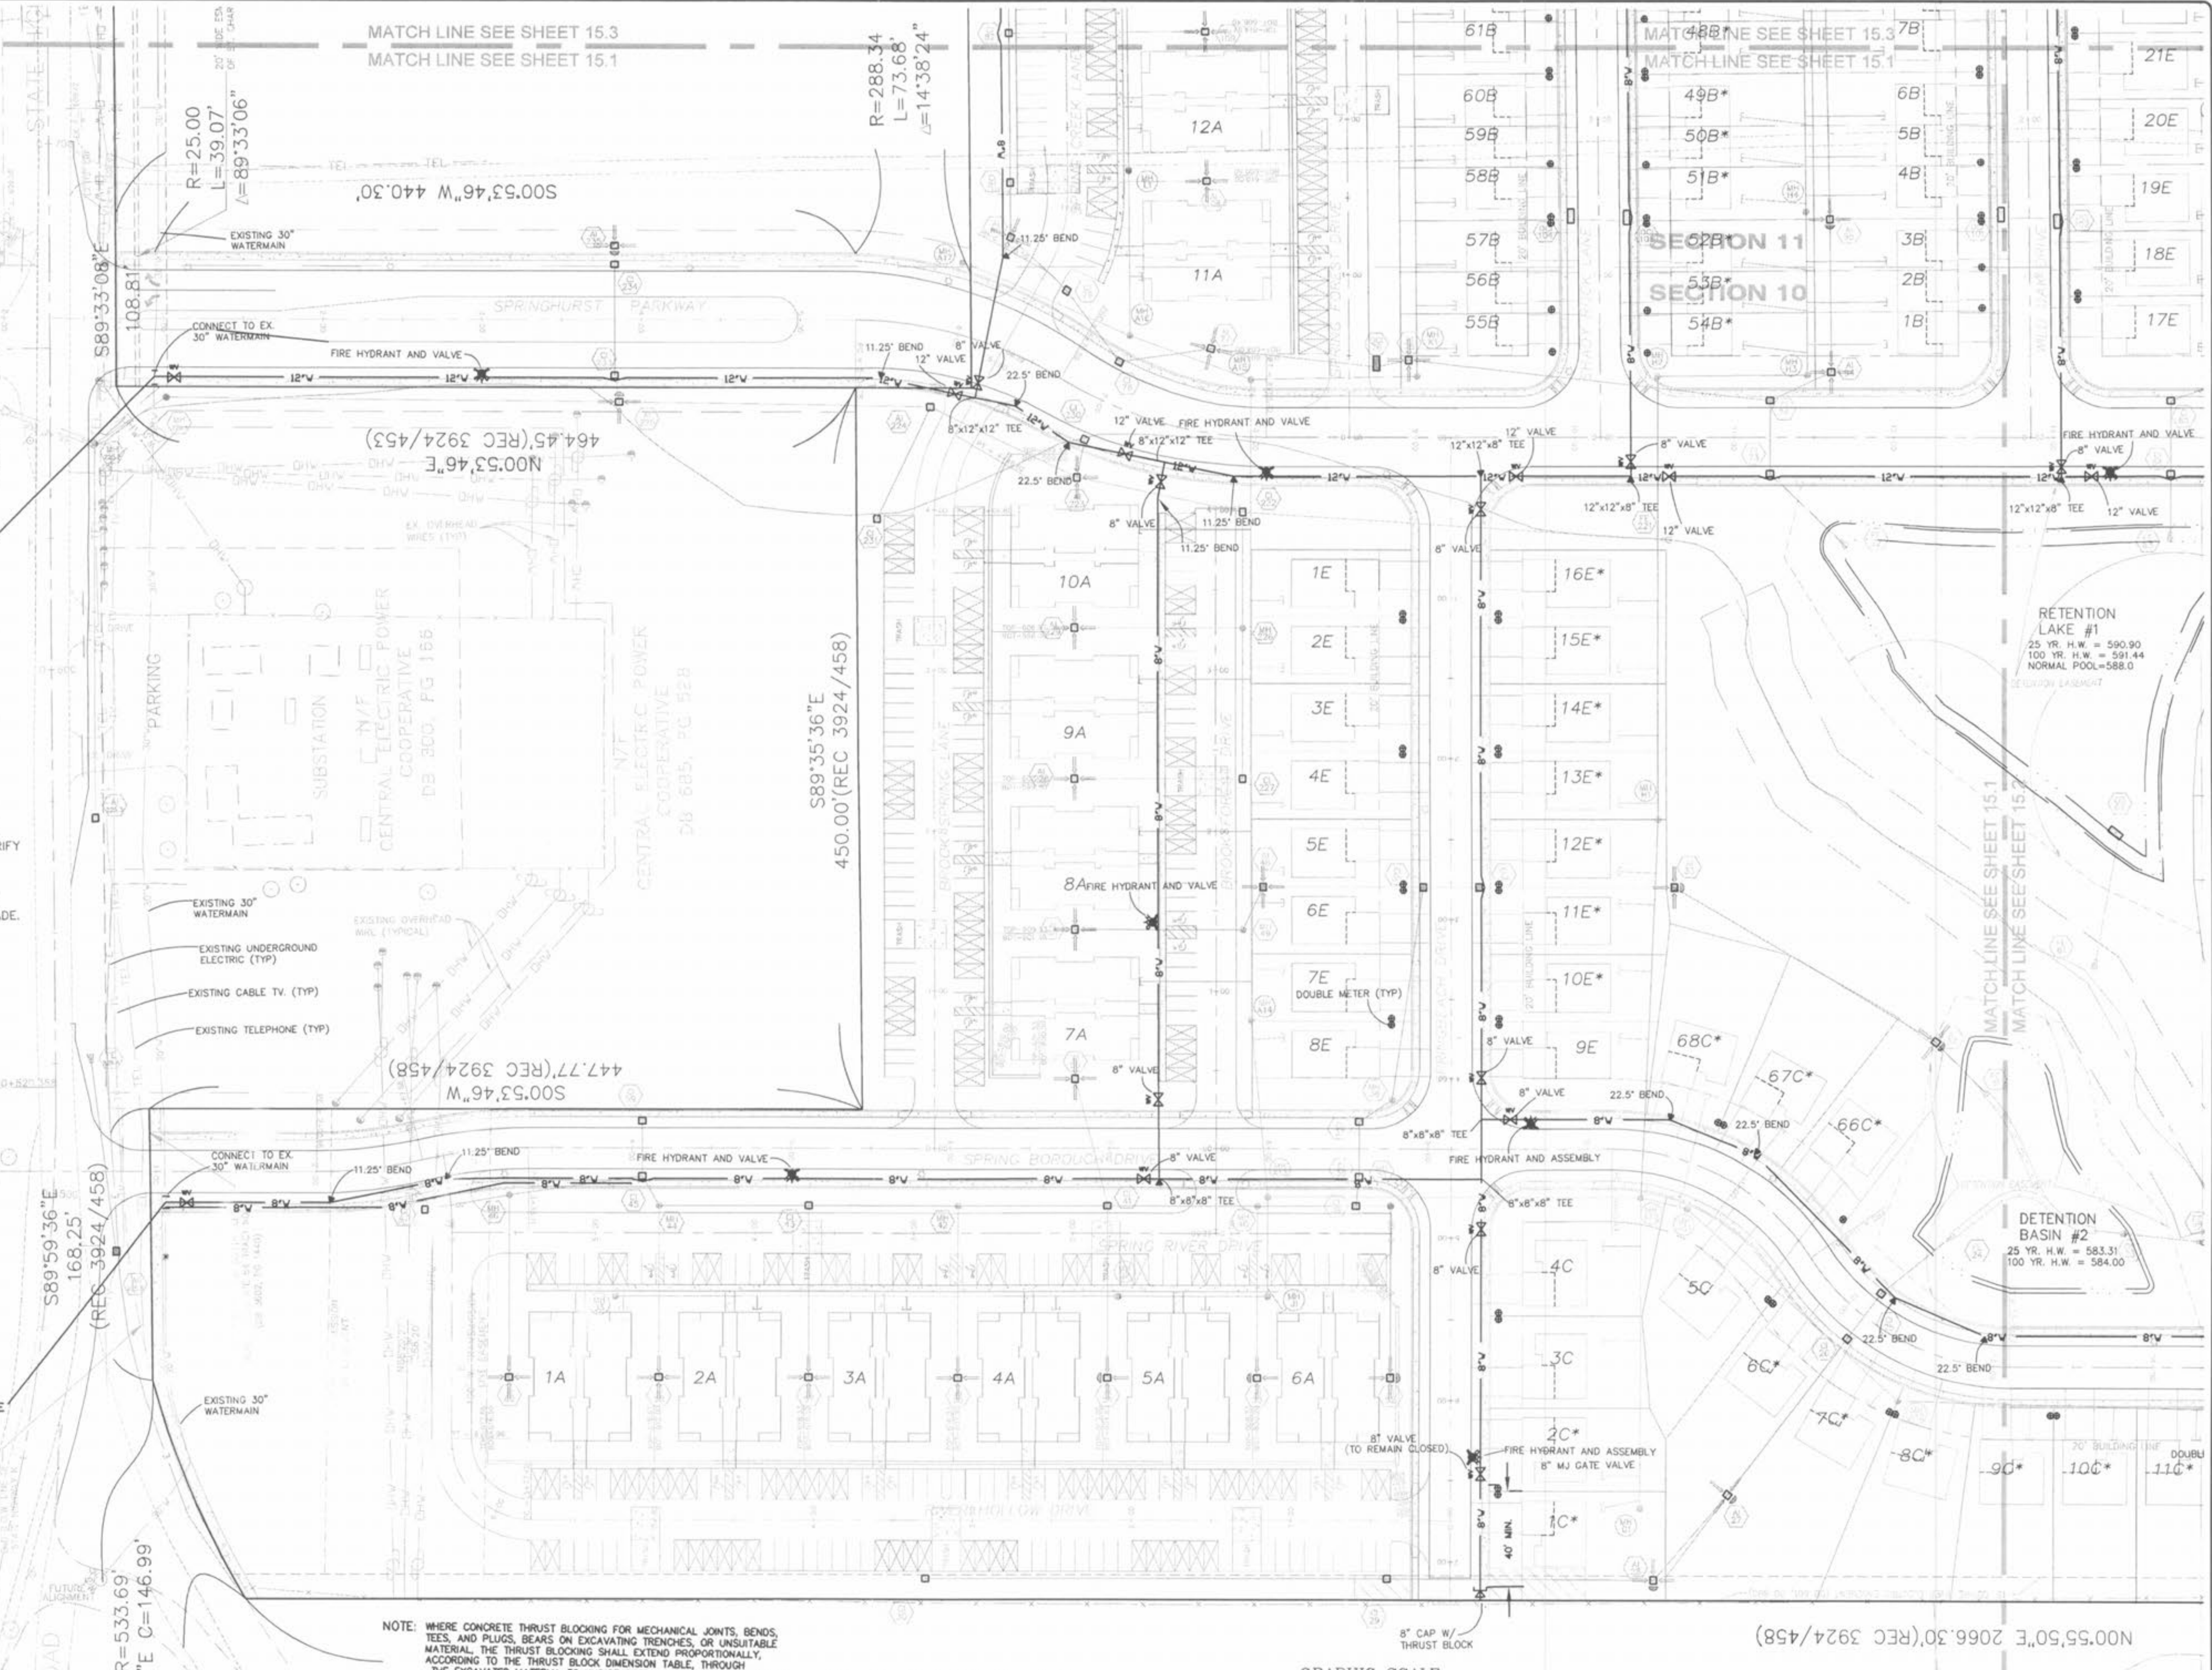

NOTE: WHERE CONCRETE THRUST BLOCKING FOR MECHANICAL JOINTS, BENDS, TEES, AND PLUGS, BEARS ON EXCAVATING TRENCHES, OR UNSUITABLE MATERIAL, THE THRUST BLOCKING SHALL EXTEND PROPORTIONALLY, ACCORDING TO THE THRUST BLOCK DIMENSION TABLE, THROUGH THE EXCAVATED MATERIAL TO UNDISTURBED GROUND. THIS EXCAVATION WILL NOT BE REQUIRED IF THE BEAR CAPACITY OF THE EXCAVATED MATERIAL IS EQUAL TO THE BEARING CAPACITY OF THE UNDISTURBED GROUND.

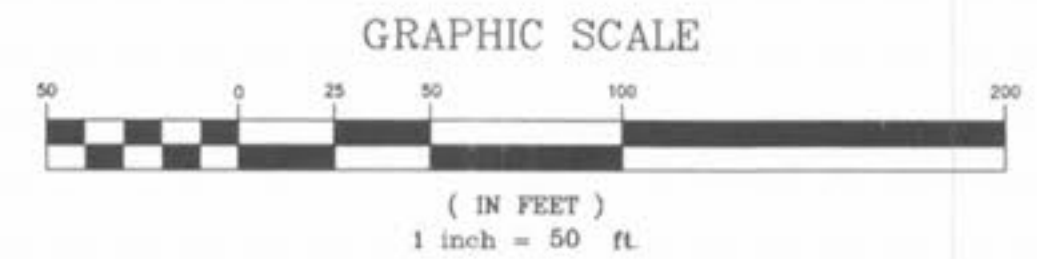

ISSUE	REMARKS/DATE
1	03-02-05 FIRST SUBMITTAL
2	04-04-05 REVISED PER DCSD COMMENTS
3	05-23-05 REVISED PER CITY OF FALLON COMMENTS
4	05-27-05 REVISED PER DCSD COMMENTS
5	06-09-05 REVISED PER PWS#2 COMMENTS
6	06-27-05 REVISED PER CITY OF FALLON COMMENTS
7	07-14-05 REVISED PER PWS#2 COMMENTS
8	08-08-05 REVISED PER CITY OF FALLON COMMENTS

PREPARED FOR:
SPRINGHURST, L.L.C.
5091 NEW BAUMGARTNER ROAD
ST. LOUIS, MISSOURI 63129
(314) 487-6717



THE STERLING CO.
ENGINEERS & SURVEYORS
5095 NEW BAUMGARTNER ROAD
ST. LOUIS, MISSOURI 63129
(314) 487-0440 FAX 487-8944
E-Mail: Sterling@sterling-eng-sur.com

PROJECT: **THE VILLAGES AT SPRINGHURST**
DRAWN: _____
DESIGNED: _____
CHECKED: _____

NO. **03 12 269**
M.S.D. SHEET
PH **15.1**
DIGITAL FILE LOCATION: LEADER=STERLING-2
SHEET OF

BASE MAP
PC#2804