


Drawing name: K:\D\0312269_Springhurst\Improvements\2269RETAININGWALLS.DWG Plotted on Jun 25, 2005 - 9:16am Plotted by: jluetkenhaus

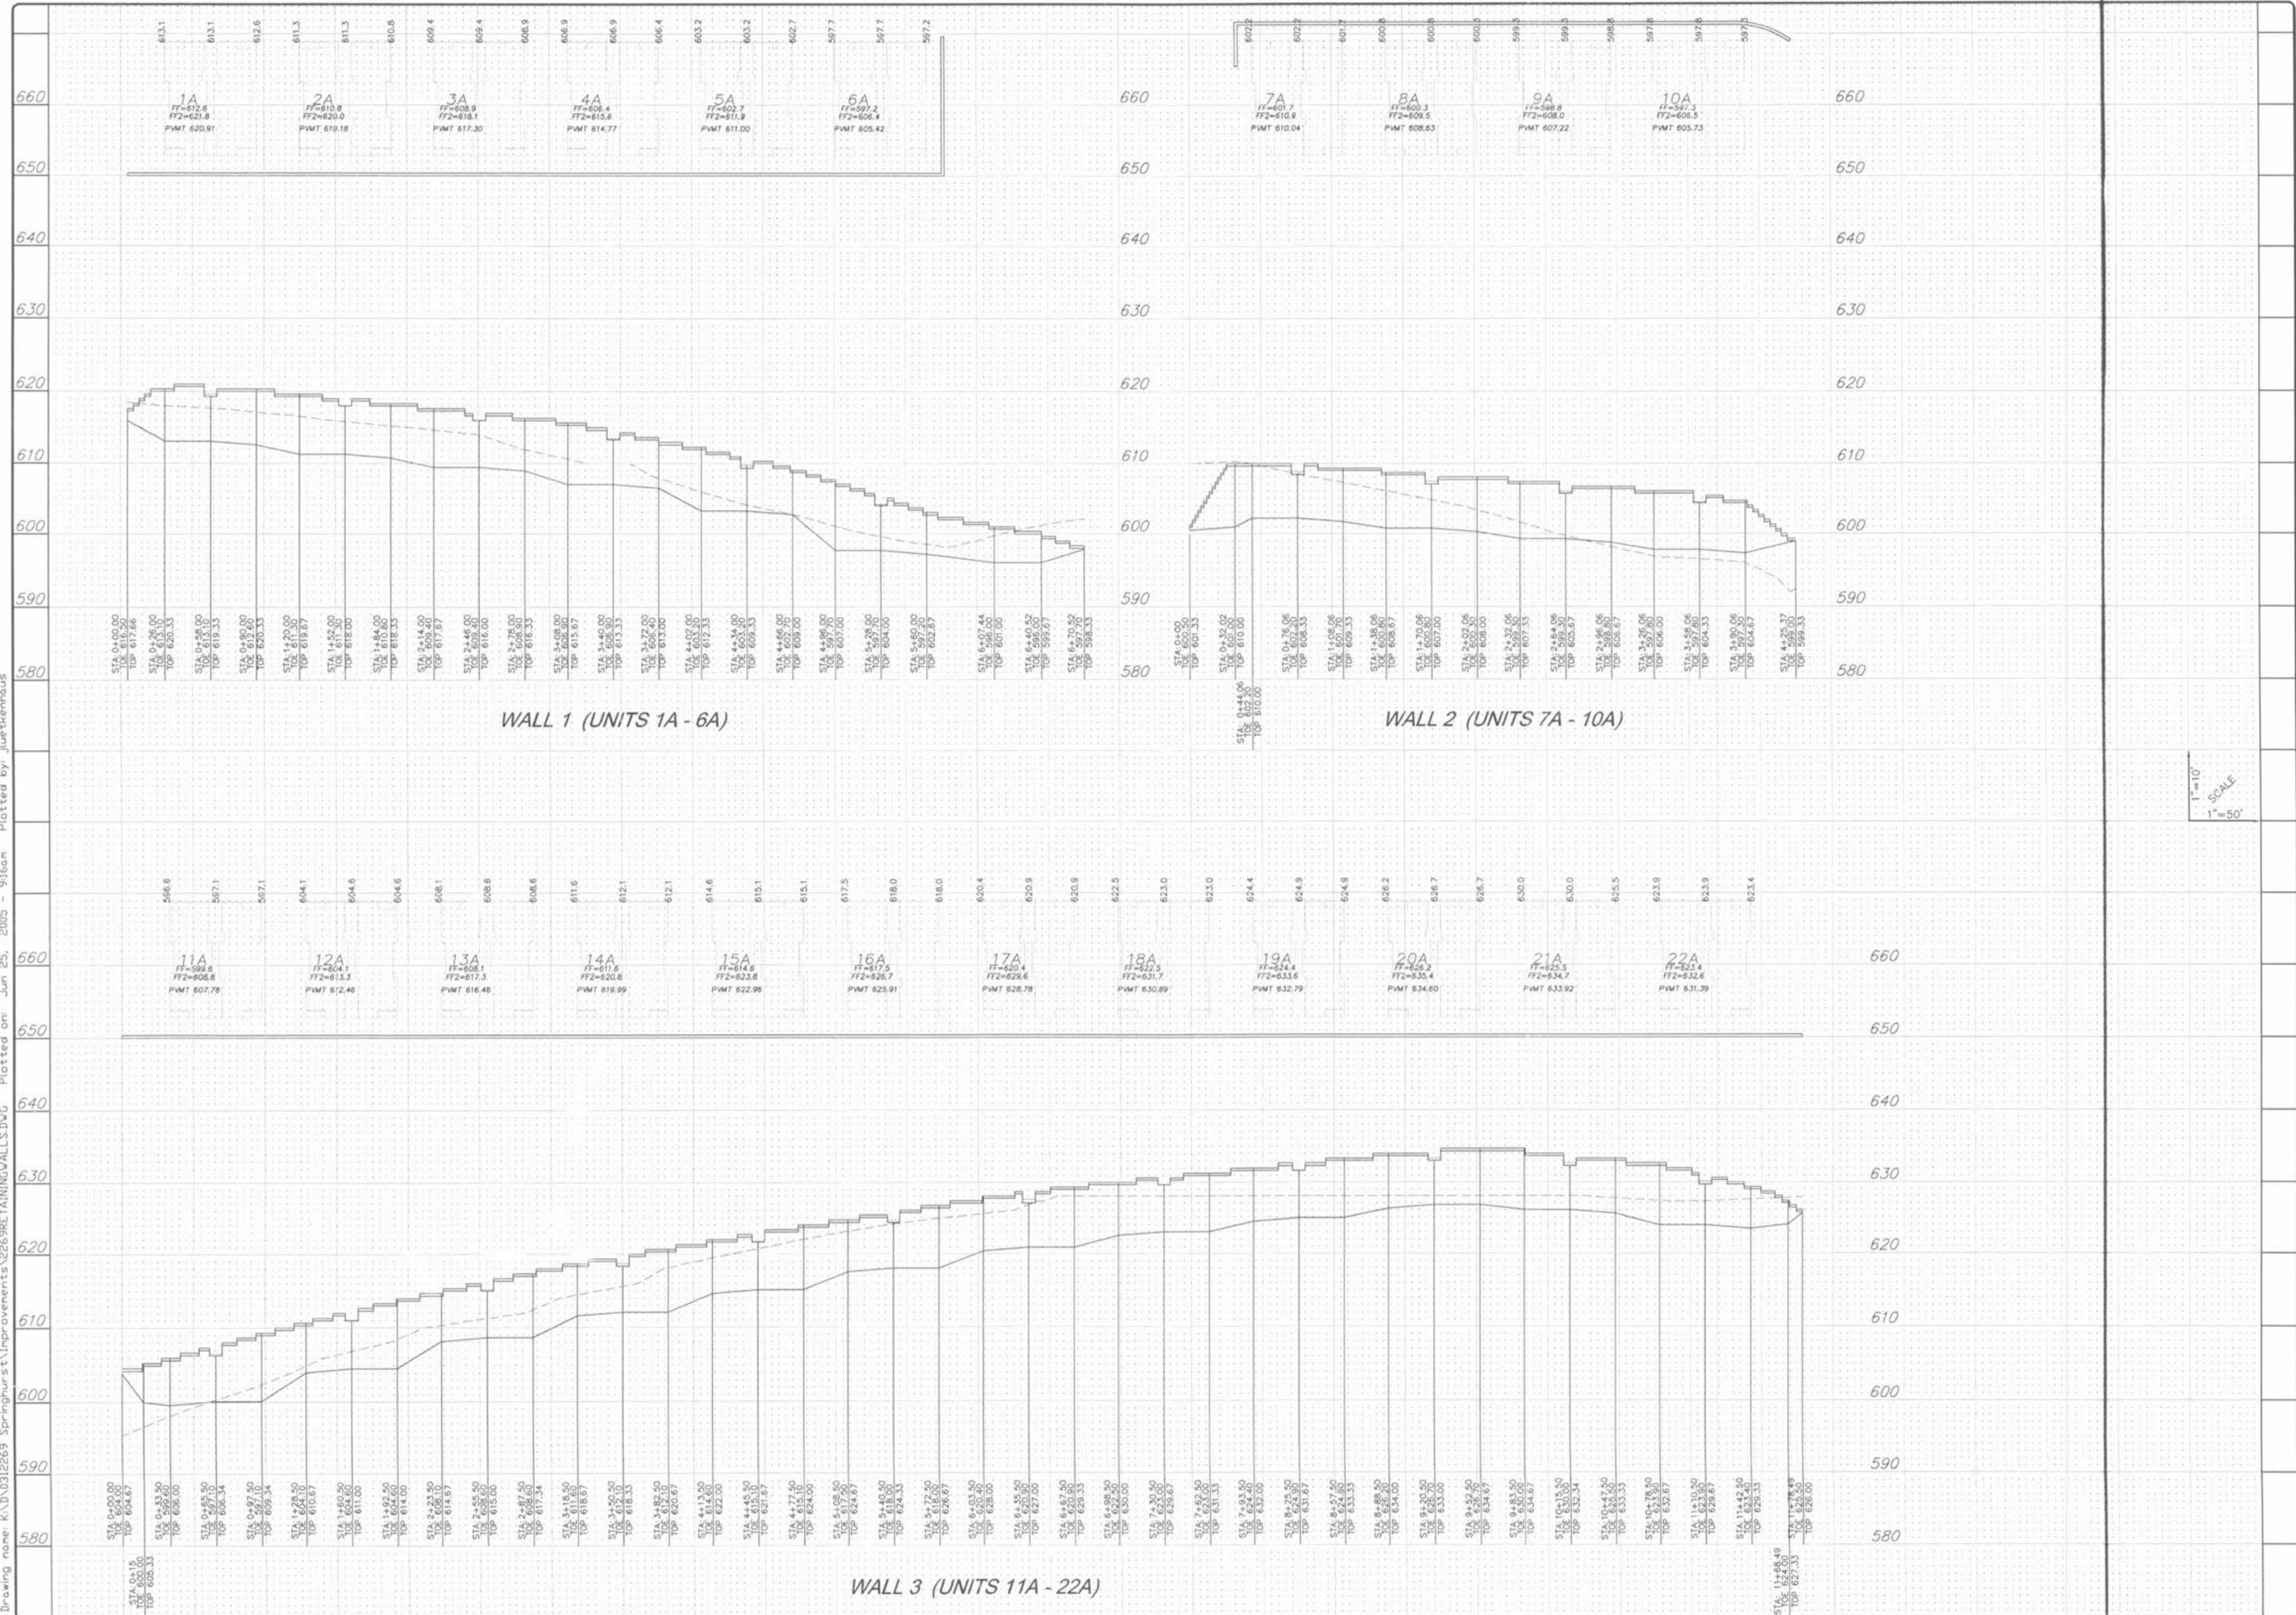

1" = 10'
1" = 50'
SCALE

ISSUE	REMARKS/DATE
1	03-05-05 FIRST SUBMITTAL
2	04-04-05 REVISED PER DCSD COMMENTS
3	05-23-05 REVISED PER CITY OF FALLON COMMENTS
4	05-27-05 REVISED PER DCSD COMMENTS
5	06-09-05 REVISED PER PWSDF COMMENTS
6	06-27-05 REVISED PER CITY OF FALLON COMMENTS

PREPARED FOR:
SPRINGHURST, L.L.C.
5091 NEW BAUMGARTNER ROAD
ST. LOUIS, MISSOURI 63129
(314) 487-8717



THE **STERLING** CO.
ENGINEERS & SURVEYORS
5055 NEW BAUMGARTNER ROAD
ST. LOUIS, MISSOURI 63126
(314) 487-0440 FAX 487-8944
E-Mail: Sterling@sterling-eng-sur.com

PROJECT:	THE VILLAGES AT SPRINGHURST		
DRAWN:	DESIGNED:	CHECKED:	
NO.	03	12	269
M.S.D.	SHEET		
PI#	G-2		
DIGITAL FILE LOCATION	SONEX-STERLING-2		
OF	-		

SHEET TITLE: RETAINING WALL PROFILES (CONDO AREA)