


Drawing name: K:\N\0312269_Springhurst\Improvements\2269IMP.DWG Plotted on: Aug. 06, 2005 - 10:20am Plotted by: Juetterhaus

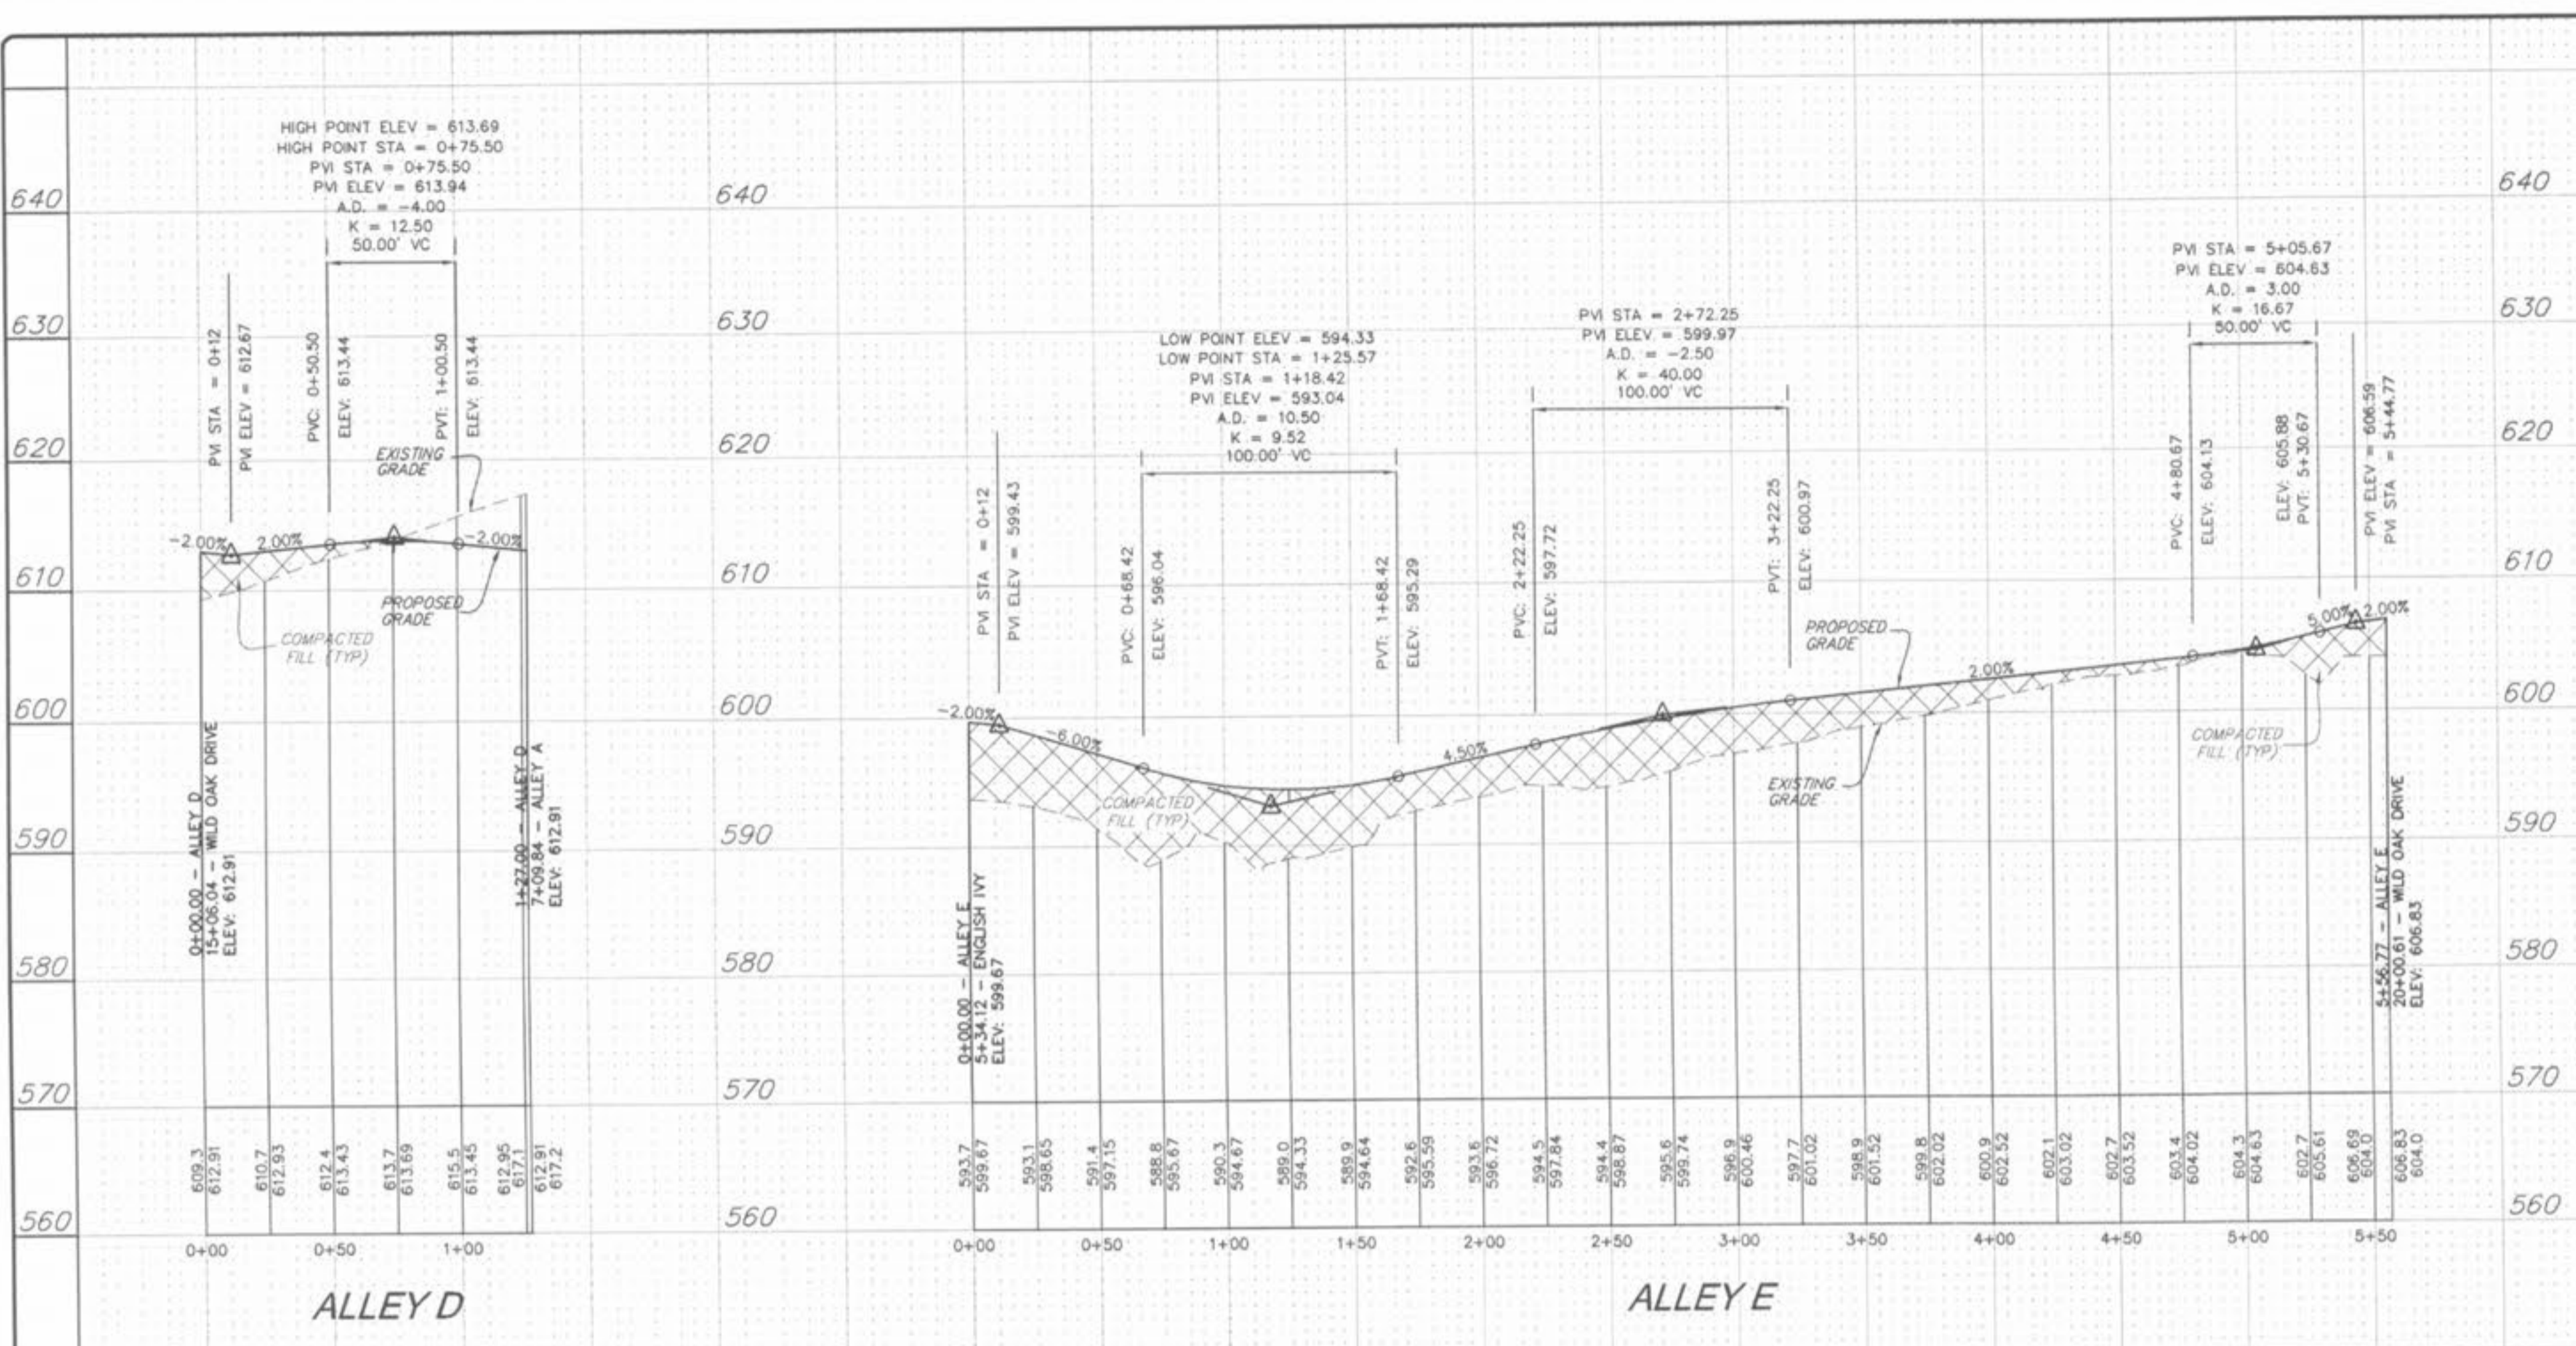

1" = 10'
1" = 50'

ISSUE	REMARKS/DATE
1	03-02-05 FIRST SUBMITTAL
2	04-04-05 REVISED PER DCSD COMMENTS
3	05-23-05 REVISED PER CITY OF OFALLON COMMENTS
4	05-27-05 REVISED PER DCSD COMMENTS
5	06-09-05 REVISED PER PWS&M COMMENTS
6	06-27-05 REVISED PER CITY OF OFALLON COMMENTS
7	07-14-05 REVISED PER PWS&M COMMENTS
8	08-08-05 REVISED PER CITY OF OFALLON COMMENTS

PREPARED FOR:
SPRINGHURST, L.L.C.
5091 NEW BAUMGARTNER ROAD
ST. LOUIS, MISSOURI 63129
(314) 487-6717



PREPARED BY:
THE STERLING CO.
ENGINEERS & SURVEYORS
5055 NEW BAUMGARTNER ROAD
ST. LOUIS, MISSOURI 63129
(314) 487-0440 FAX 487-6944
E-Mail: Sterling@sterling-eng-sur.com

DRAWN: _____
DESIGNED: _____
CHECKED: _____

PROJECT:
THE VILLAGES AT SPRINGHURST

SHEET TITLE: STREET PROFILES

NO. 03 12 269
M.S.D. SHEET
P# 4.10
DIGITAL FILE LOCATION: SURDER-STERLING-2
OF