


Drawing name: K:\D\0312269_Springhurst\Improvements\2269IMP.DWG Plotted on: Aug 06, 2005 - 10:20am Plotted by: Jluettenhaus

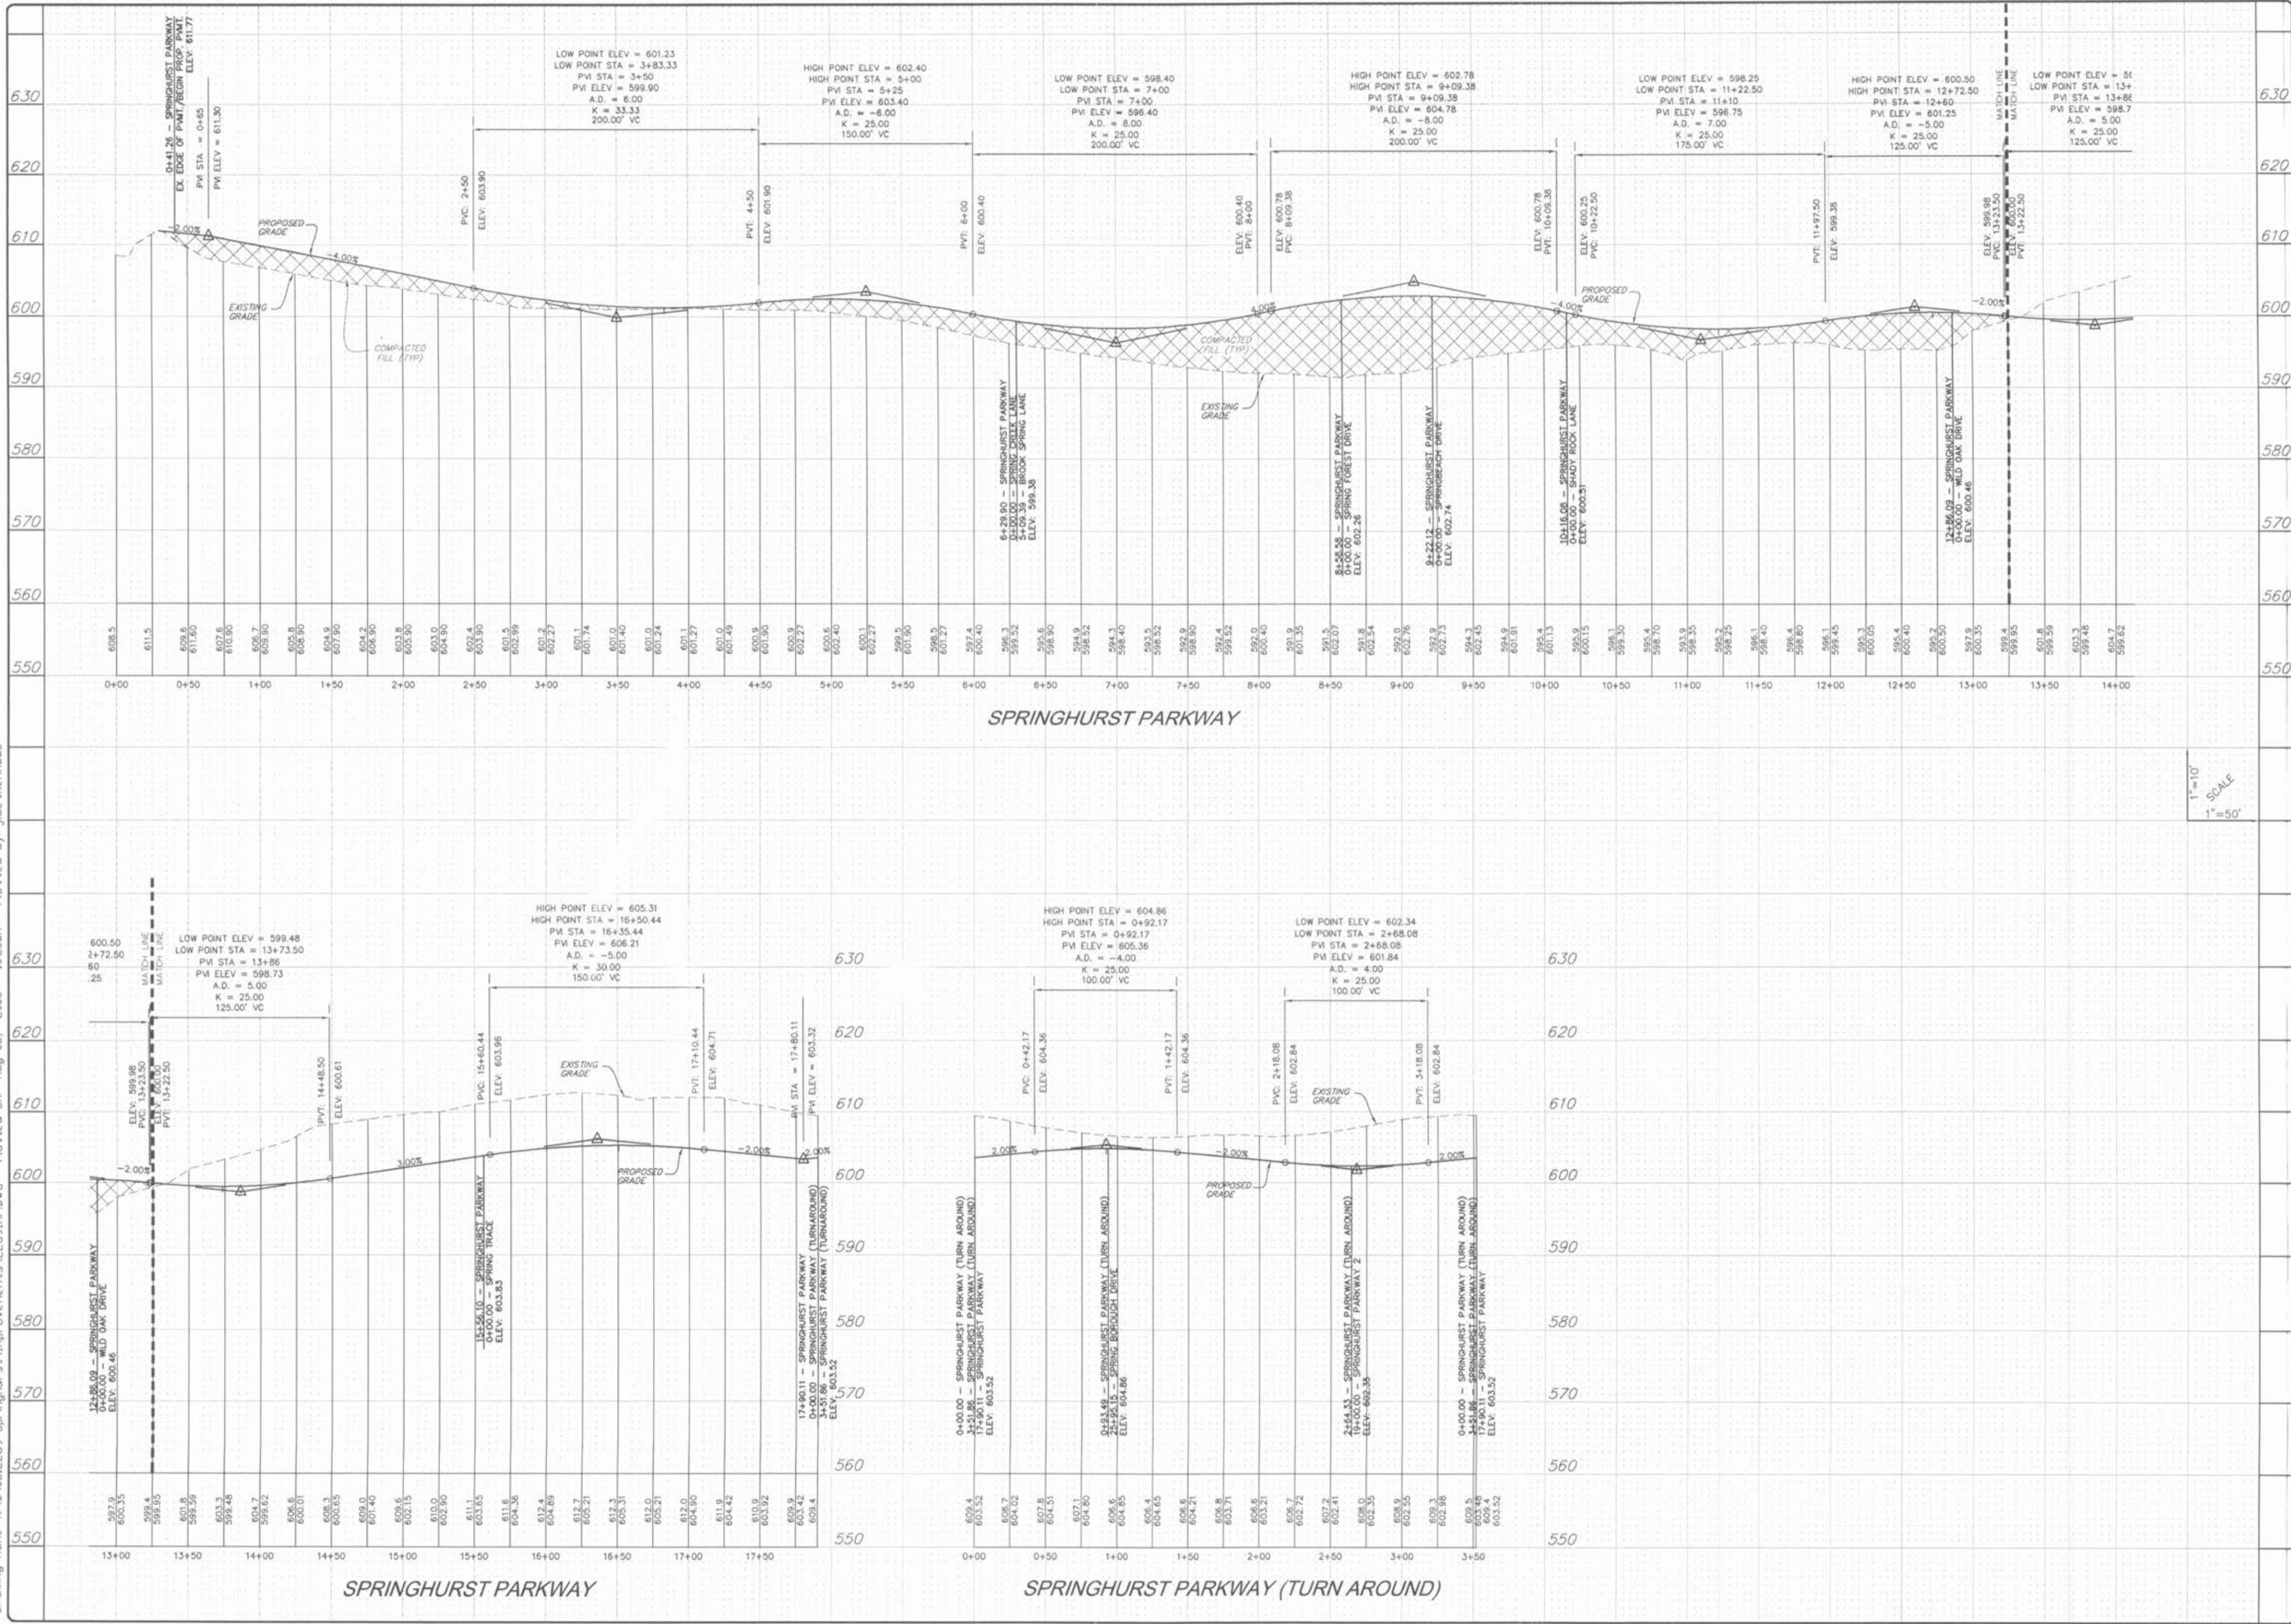

1" = 10'
1" = 50'

ISSUE REMARKS/DATE

1	03-02-05	FIRST SUBMITTAL
2	04-04-05	REVISED PER DCSD COMMENTS
3	05-23-05	REVISED PER CITY OF FALLON COMMENTS
4	05-27-05	REVISED PER DCSD COMMENTS
5	06-09-05	REVISED PER PWS&C COMMENTS
6	06-27-05	REVISED PER CITY OF FALLON COMMENTS
7	07-14-05	REVISED PER PWS&C COMMENTS
8	08-08-05	REVISED PER CITY OF FALLON COMMENTS

PREPARED FOR:
STERLING CO.
 ENGINEERS & SURVEYORS
 5095 NEW BAUMGARTNER ROAD
 ST. LOUIS, MISSOURI 63129
 E-Mail: Sterling@sterling-eng-sur.com
 (314) 487-6717



PROJECT: **THE VILLAGES AT SPRINGHURST**

DESIGNED: _____

CHECKED: _____

SHEET TITLE: **STREET PROFILES**

NO	03	12	269
M.S.D.			SHEET
P#		4.1	OF
DIGITAL FILE LOCATION			
SERVER=STERLING-2			
FILE=2269IMP.dwg			