
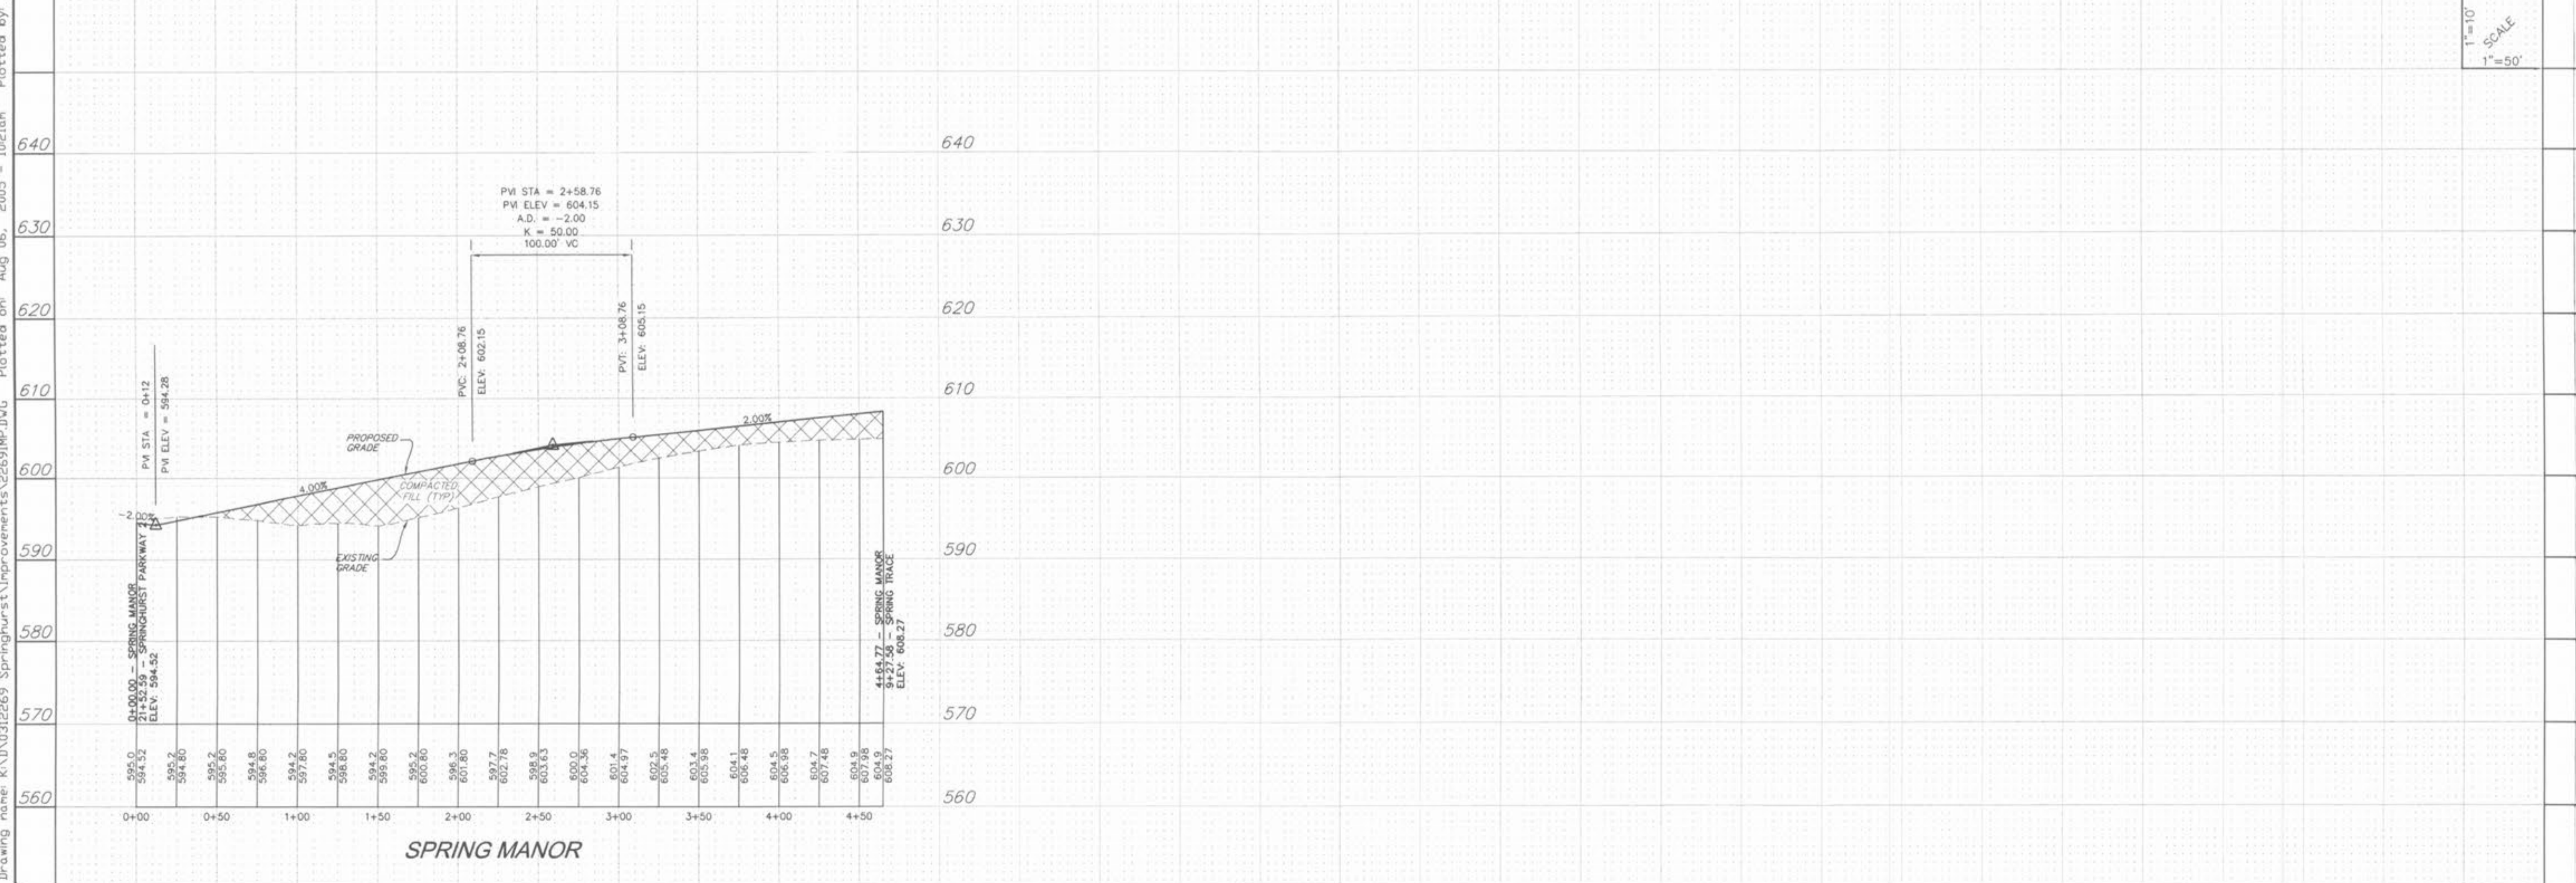


Drawing name: K:\0312269_Springhurst_Improvements\2269\MP.DWG Plotted on: Aug 06, 2005 - 10:21am Plotted by: Juetkenhaus

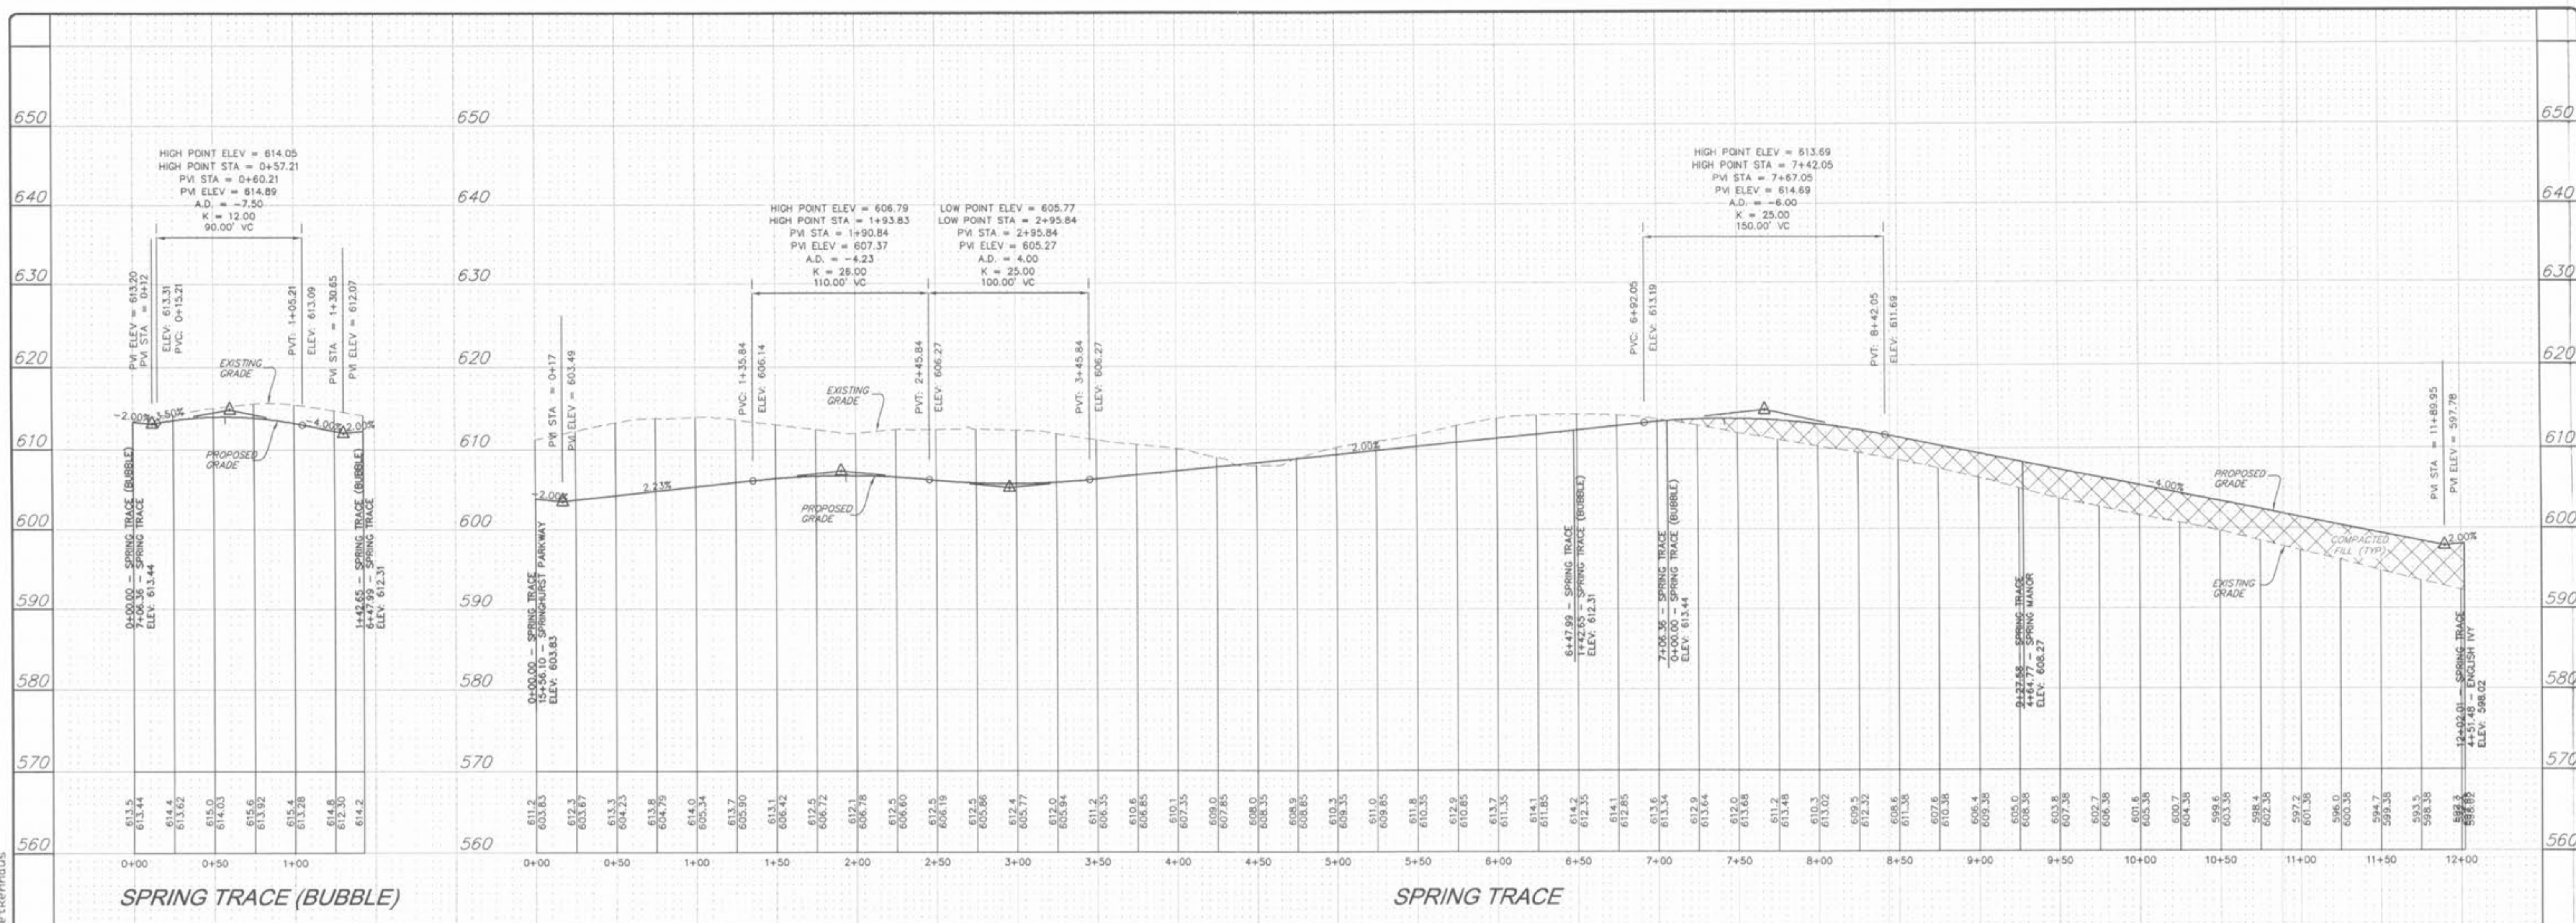

ISSUE REMARKS/DATE

1	03-02-05	FIRST SUBMITTAL
2	04-04-05	REVISED PER DCSD COMMENTS
3	05-23-05	REVISED PER CITY OF OTTALON COMMENTS
4	05-27-05	REVISED PER DCSD COMMENTS
5	06-09-05	REVISED PER PWS#2 COMMENTS
6	06-27-05	REVISED PER CITY OF OTTALON COMMENTS
7	07-14-05	REVISED PER PWS#2 COMMENTS
8	08-08-05	REVISED PER CITY OF OTTALON COMMENTS

PREPARED FOR:

THE VILLAGES AT SPRINGHURST

ENGINEERS & SURVEYORS
5055 NEW BAUMGARTNER ROAD
ST. LOUIS, MISSOURI 63129
P: (314) 487-6717
E-Mail: Sterling@sterling-eng-survey.com

PROJECT: THE VILLAGES AT SPRINGHURST
SHEET TITLE: STREET PROFILES

NO. 03 12 269
M.S.D. SHEET
P# 4.7
DIGITAL FILE LOCATION: STERLING-2
DATE: 8/18/05

1" = 10'
1" = 50'

BASE MAP PC#2804