


Drawing name: K:\D\0312269 Springhurst\Improvements\2269IMP.DWG Plotted on: Aug 06, 2005 - 10:21am Plotted by: Jluetkenhaus

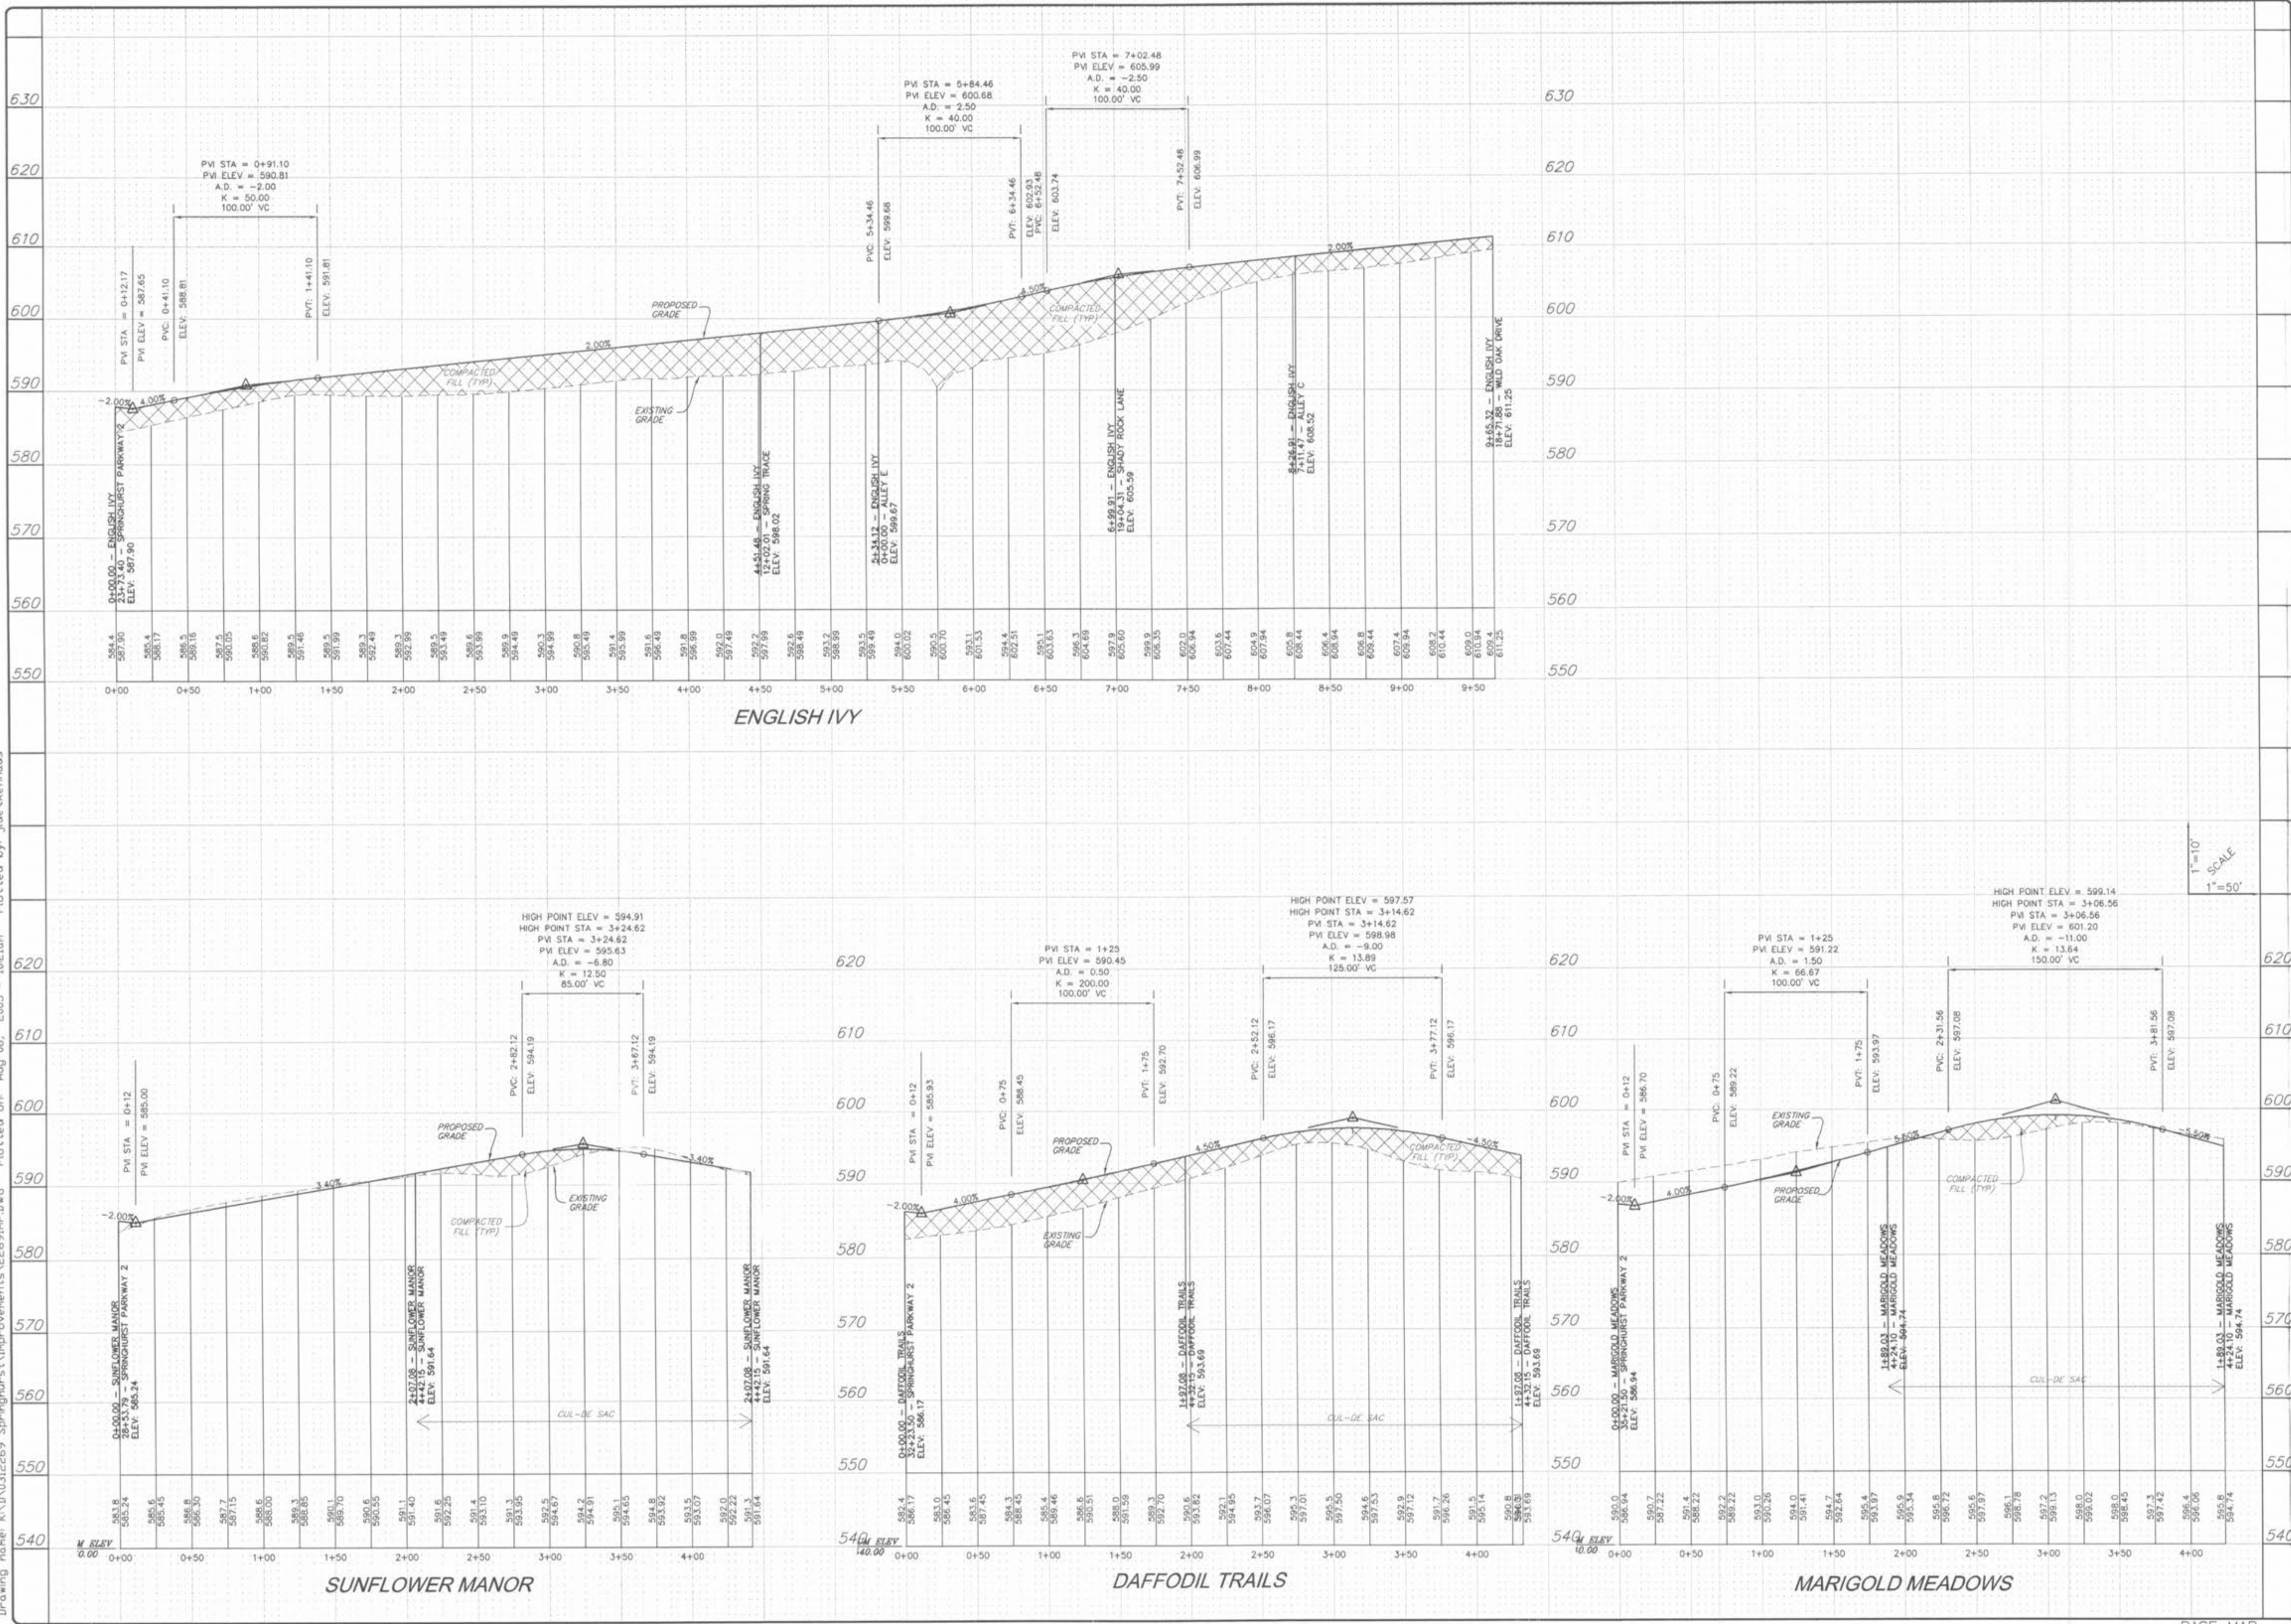

ISSUE	REMARKS/DATE
1	03-02-05 FIRST SUBMITTAL
2	04-04-05 REVISED PER DCSD COMMENTS
3	05-23-05 REVISED PER CITY OF OTTALON COMMENTS
4	05-27-05 REVISED PER DCSD COMMENTS
5	06-09-05 REVISED PER PWS&D2 COMMENTS
6	06-27-05 REVISED PER CITY OF OTTALON COMMENTS
7	07-14-05 REVISED PER PWS&D2 COMMENTS
8	08-08-05 REVISED PER CITY OF OTTALON COMMENTS

PREPARED FOR:

THE VILLAGES AT SPRINGHURST

5091 NEW BAUMGARTNER ROAD
ST. LOUIS, MISSOURI 63129
(314) 487-6717

PREPARED BY:

THE STERLING CO.

ENGINEERS & SURVEYORS
5055 NEW BAUMGARTNER ROAD
ST. LOUIS, MISSOURI 63129
(314) 987-0460 FAX 487-9694
E-Mail: Sterling-eng-sur.com

PROJECT: **THE VILLAGES AT SPRINGHURST**

DRAWN: _____

DESIGNED: _____

CHECKED: _____

SHEET TITLE: **STREET PROFILES**

NO: **03 12 269**

M.S.D. SHEET: **4.8**

DIGITAL FILE LOCATION: **ENR-STERLING-2**

DATE: **8/18/05**

OF: **-**