


Drawing name: K:\D\0312269_Springhurst\Improvements\2269IMP.DWG Plotted on: Aug 06, 2005 - 10:21am Plotted by: Juekhenhaus

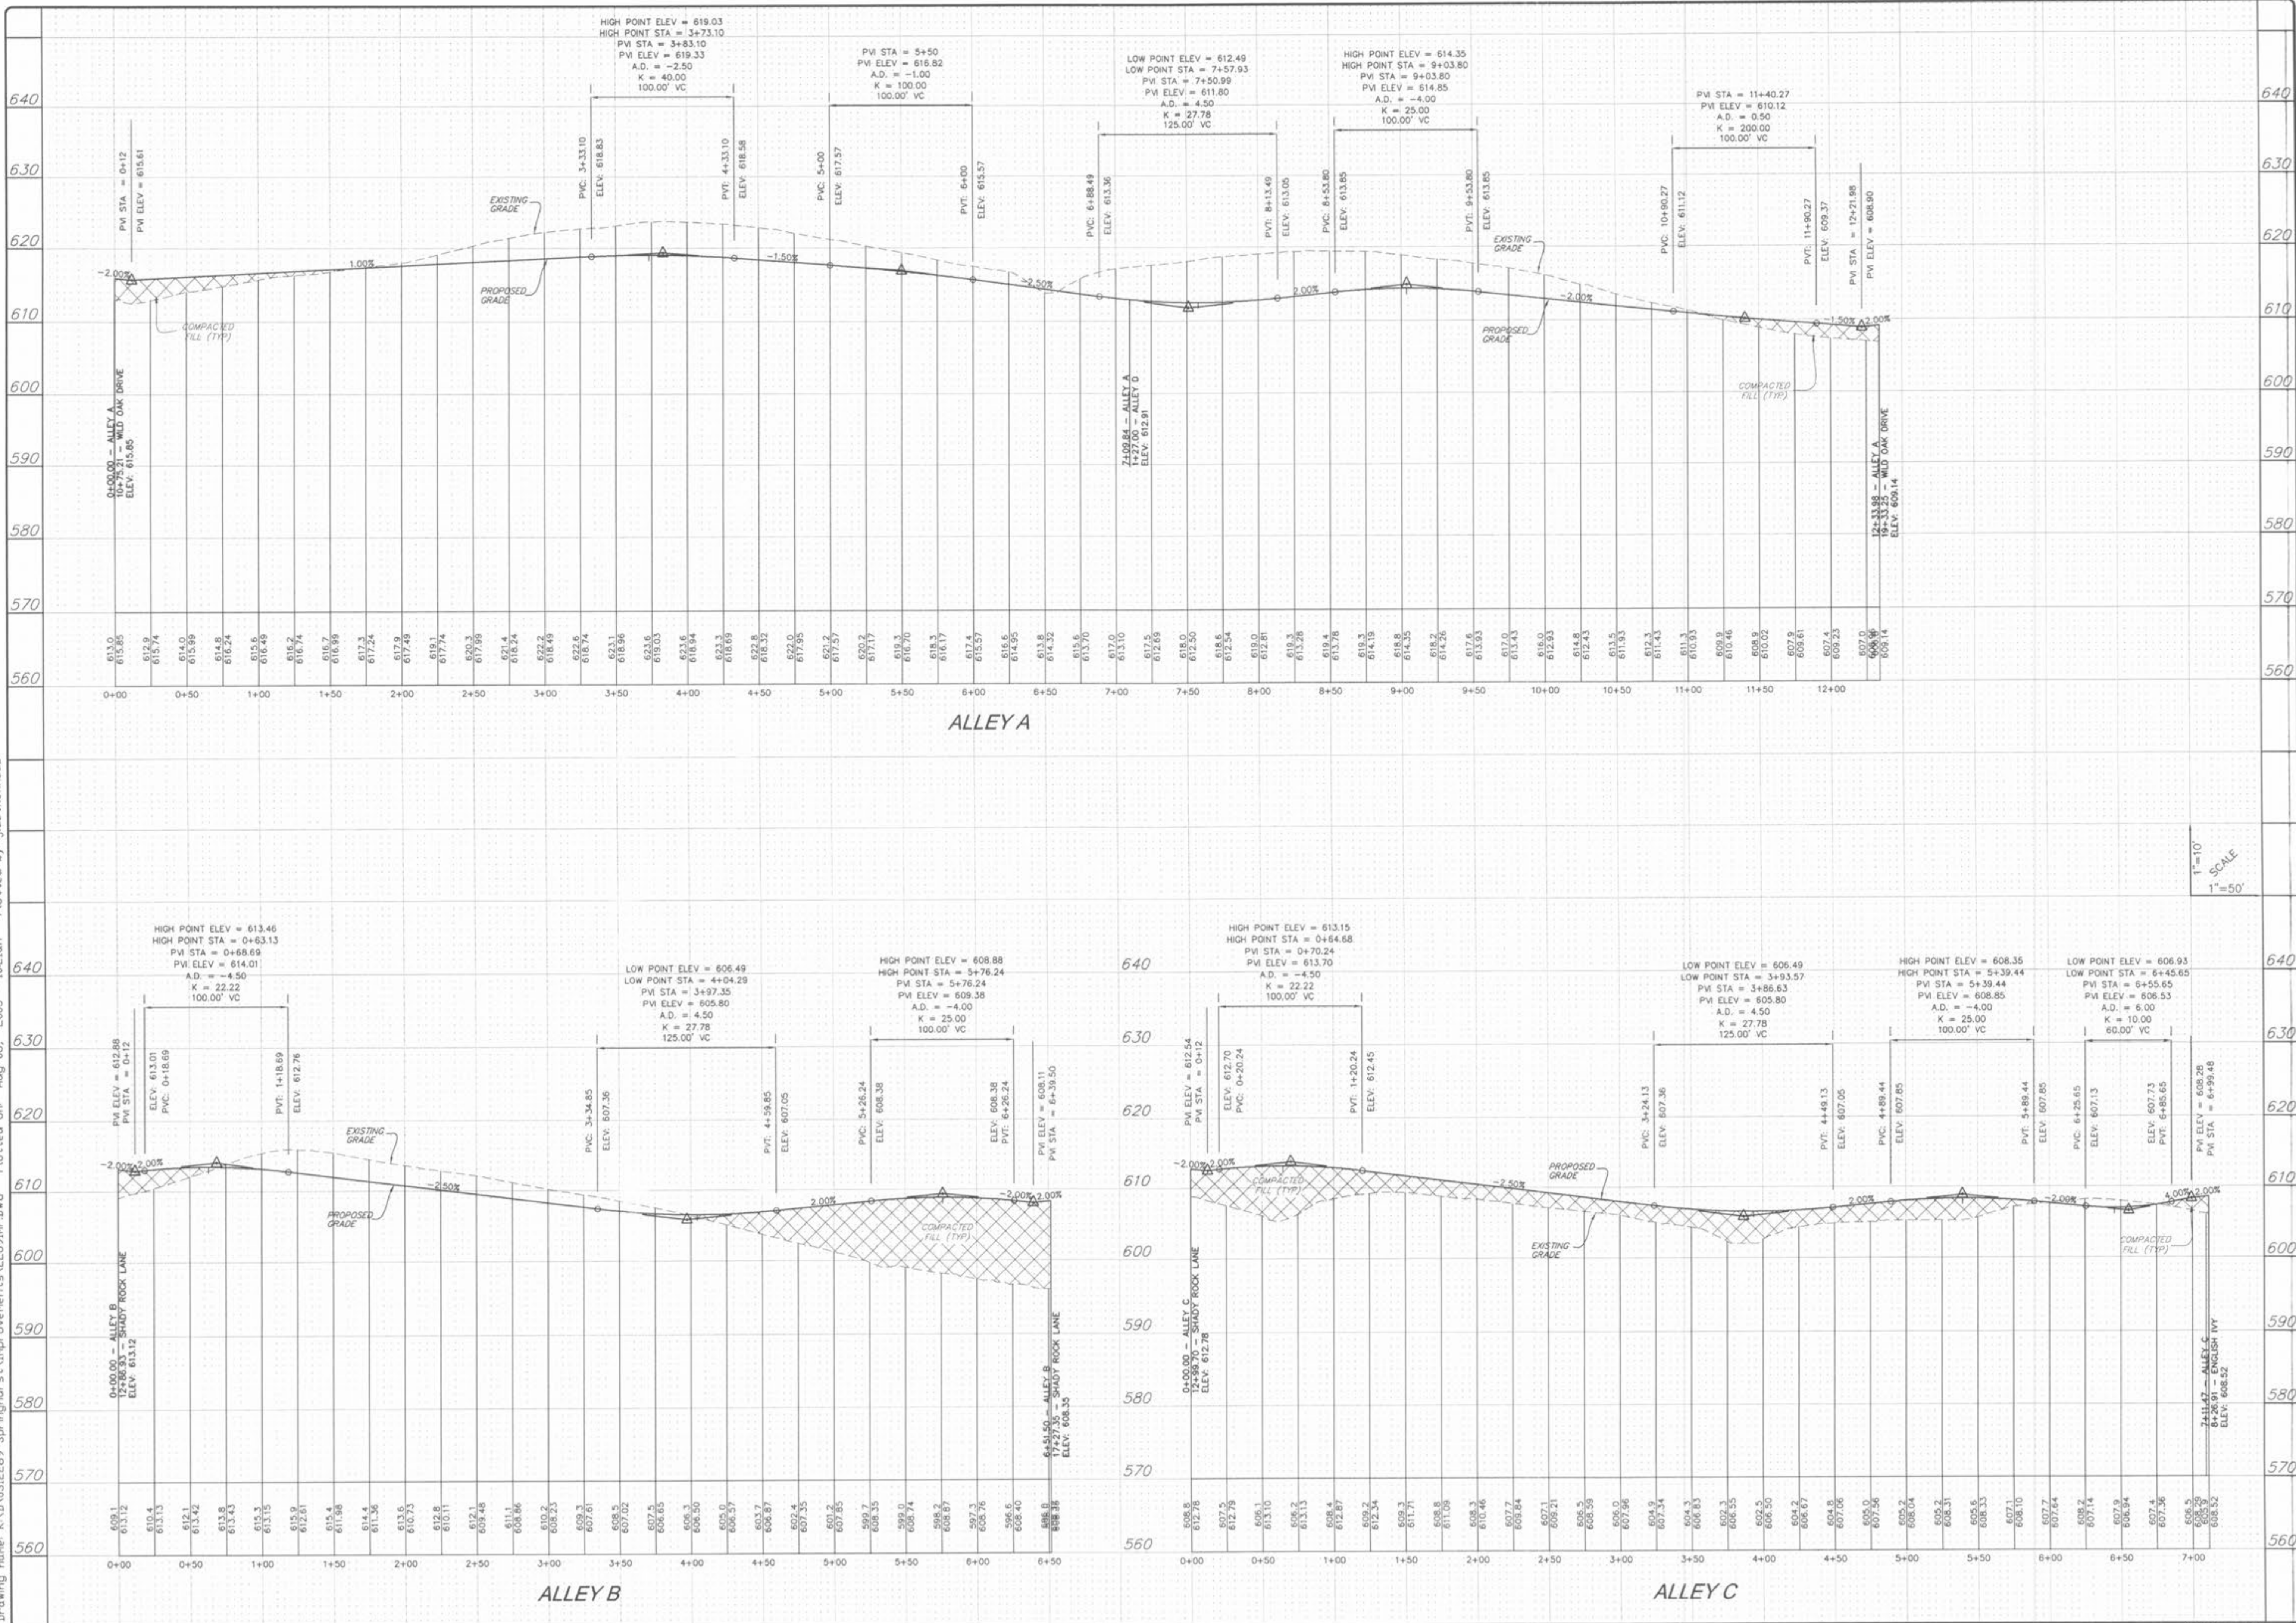

ISSUE	REMARKS/DATE
1	03-02-05 FIRST SUBMITTAL
2	04-04-05 REVISED PER DCSD COMMENTS
3	05-23-05 REVISED PER CITY OF FALLON COMMENTS
4	05-27-05 REVISED PER DCSD COMMENTS
5	06-09-05 REVISED PER PWS&M COMMENTS
6	06-27-05 REVISED PER CITY OF FALLON COMMENTS
7	07-14-05 REVISED PER PWS&M COMMENTS
8	08-08-05 REVISED PER CITY OF FALLON COMMENTS

PREPARED FOR:

STERLING CO.
ENGINEERS & SURVEYORS
 5091 NEW BAUMGARTNER ROAD
 ST. LOUIS, MISSOURI 63129
 (314) 487-0440 FAX 487-8944
 E-Mail: Sterling-eng-sur.com

8/8/05

PROJECT: **THE VILLAGES AT SPRINGHURST**

SHEET TITLE: **STREET PROFILES**

DESIGNED: _____

CHECKED: _____

DRAWN: _____

NO. **03 12 269**

M.S.D. SHEET **4.9**

P# **4.9**

DIGITAL FILE LOCATION: SERVER=STERLING-2

BASE MAP: PC#2804