


Drawing name: K:\D03\2269 Springhurst\Improvements\2269JMP.DWG Plotted on: Aug 06, 2005 - 10:16am Plotted by: Juetterhaus

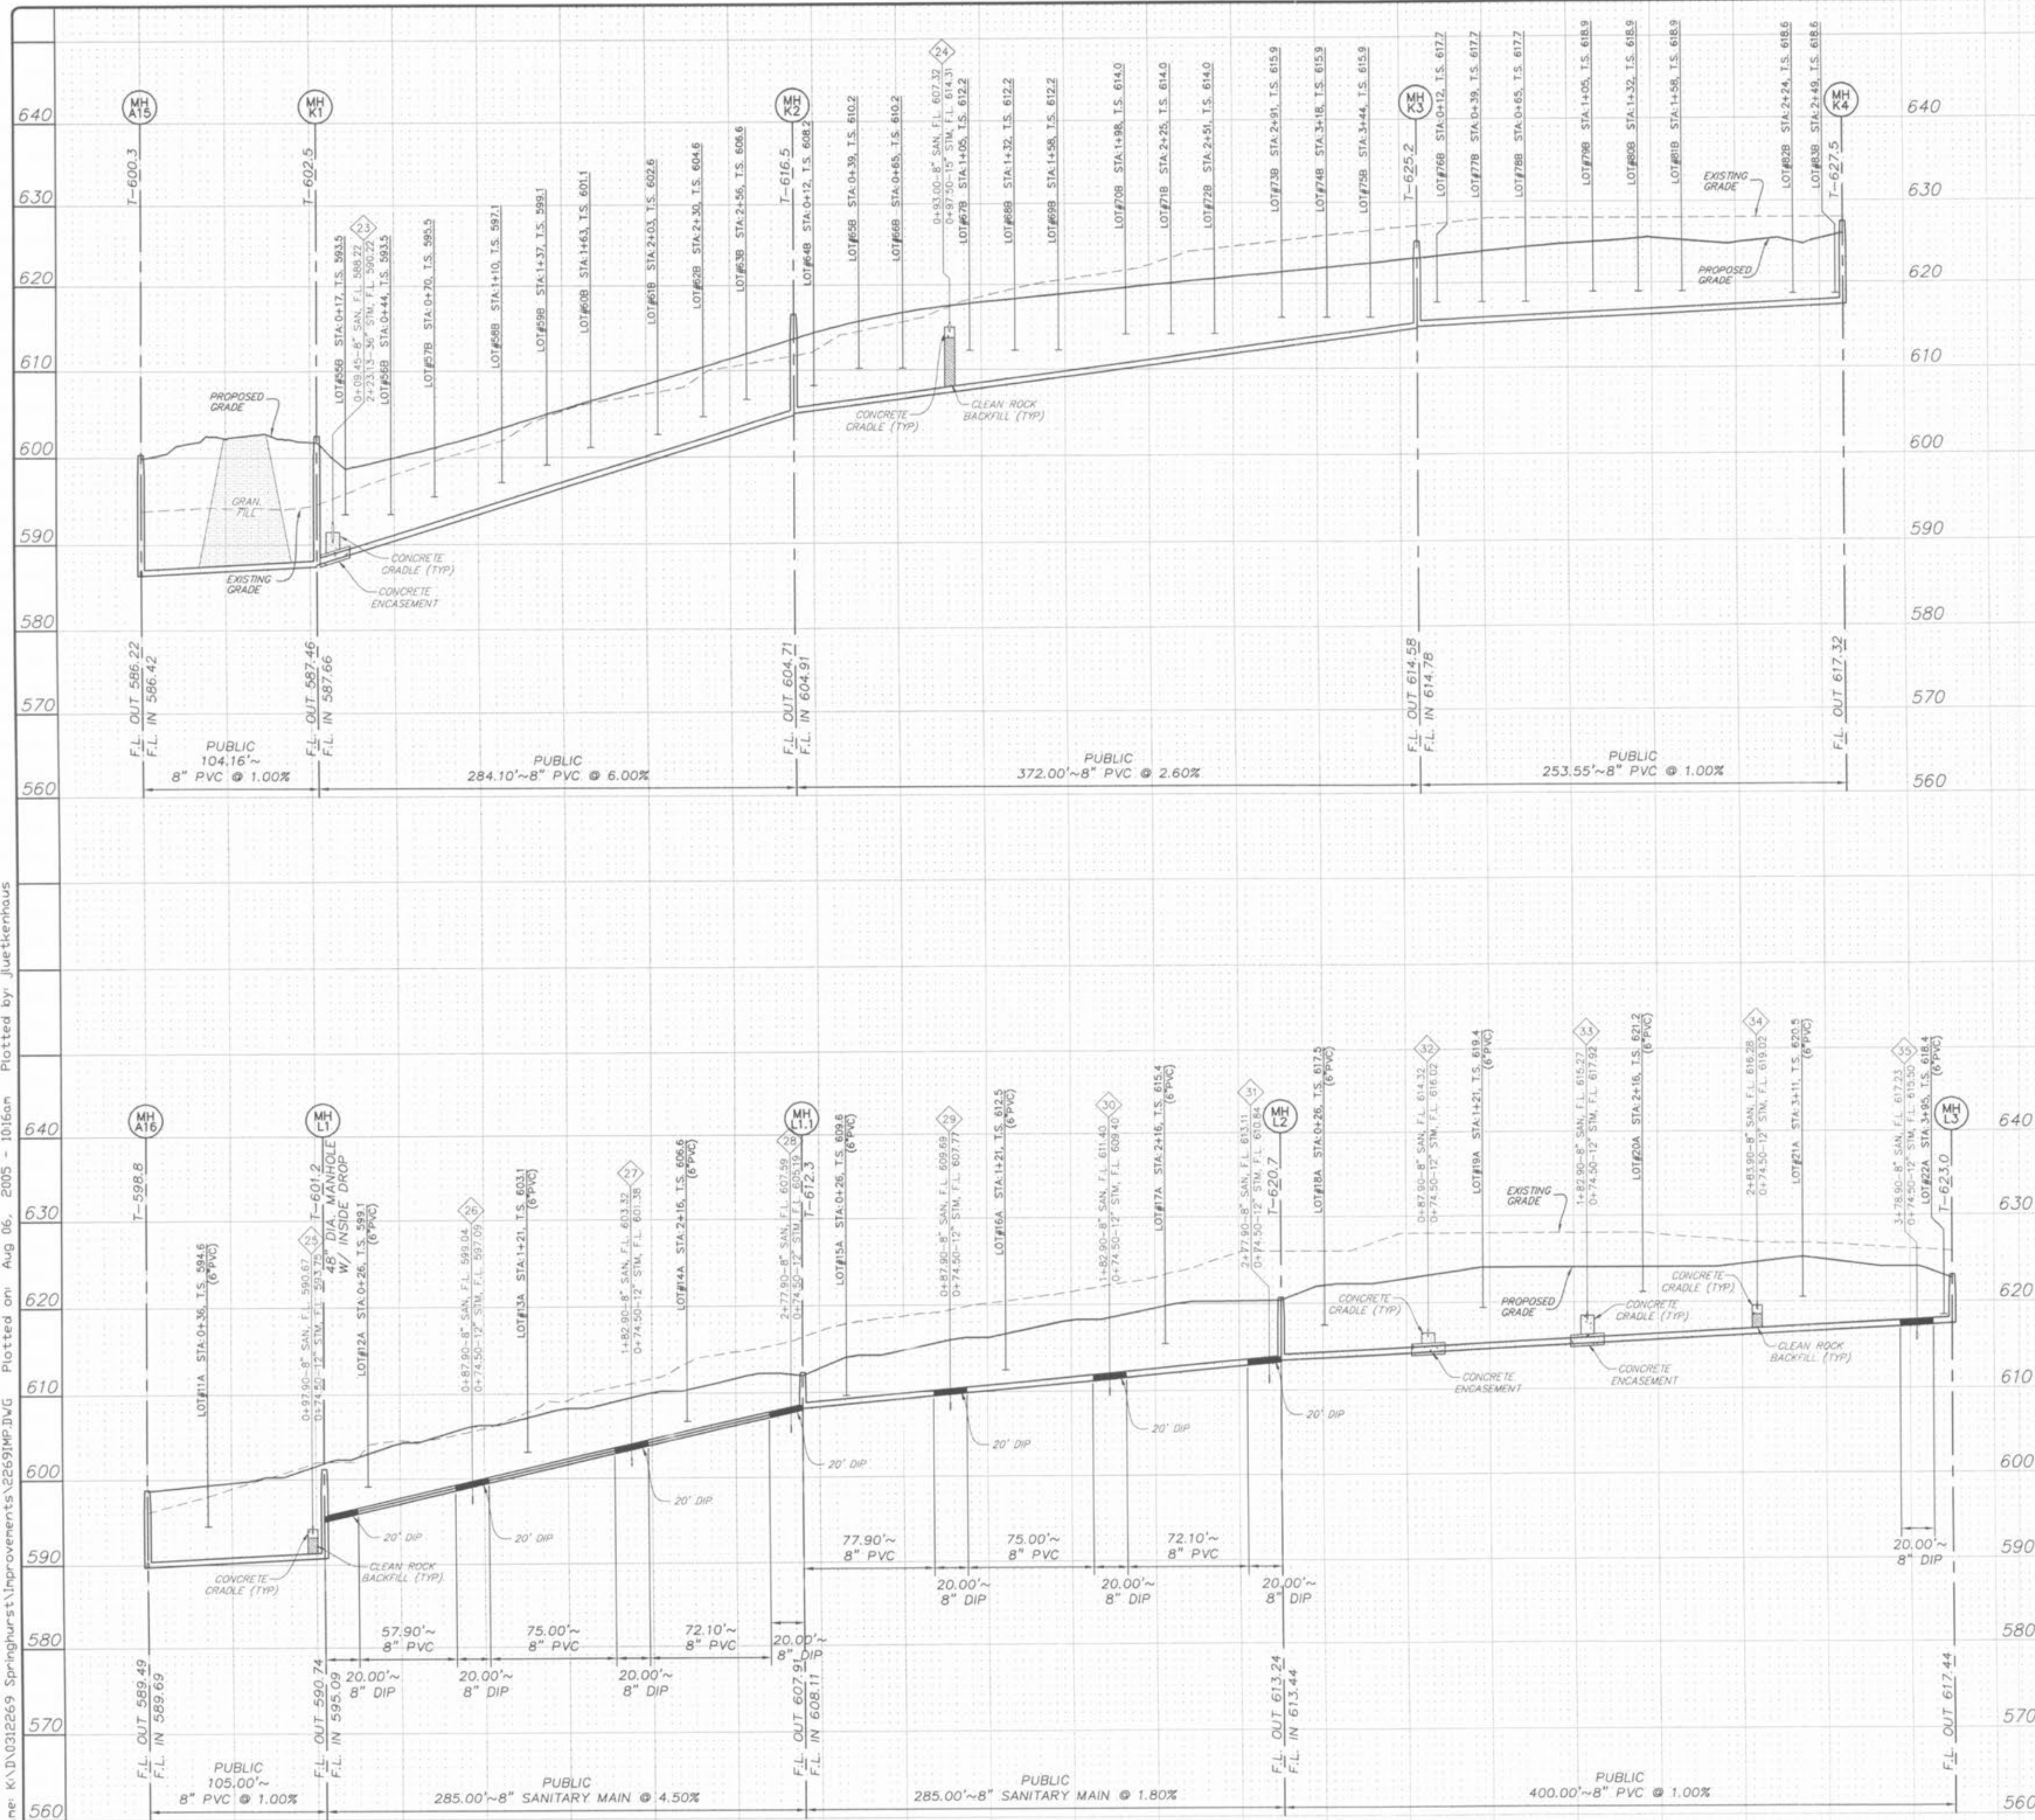

SANITARY SEWER LATERALS SHALL BE 4" P.V.C. UNLESS NOTED OTHERWISE.

BASE MAP

ISSUE	REMARKS/DATE
1	03-02-05 FIRST SUBMITTAL
2	04-04-05 REVISED PER DCSO COMMENTS
3	05-23-05 REVISED PER CITY OF OFALLON COMMENTS
4	05-27-05 REVISED PER DCSO COMMENTS
5	06-09-05 REVISED PER PWS&W COMMENTS
6	05-27-05 REVISED PER CITY OF OFALLON COMMENTS
7	07-14-05 REVISED PER PWS&W COMMENTS
8	08-08-05 REVISED PER CITY OF OFALLON COMMENTS

PREPARED FOR:
STERLING CO.
 ENGINEERS & SURVEYORS
 5081 NEW BAUMGARTNER ROAD
 ST. LOUIS, MISSOURI 63129
 (314) 487-8944
 E-Mail: Sterling@sterling-eng-sur.com



PROJECT: **THE VILLAGES AT SPRINGHURST**
 SHEET TITLE: SANITARY SEWER PROFILES
 NO. 03 12 269
 M.S.D. SHEET
 P# 54
 DIGITAL FILE LOCATION: SERVER-STERLING-2
 11/20/07.dwg OF -

PROJECT: THE VILLAGES AT SPRINGHURST
 SHEET TITLE: SANITARY SEWER PROFILES
 NO. 03 12 269
 M.S.D. SHEET
 P# 54
 DIGITAL FILE LOCATION: SERVER-STERLING-2
 11/20/07.dwg OF -