


Drawing name: K:\D\0312269 Springhurst\Improvements\2269IMP.DWG Plotted on Aug 06, 2005 - 10:17am Plotted by Justinhenhaus

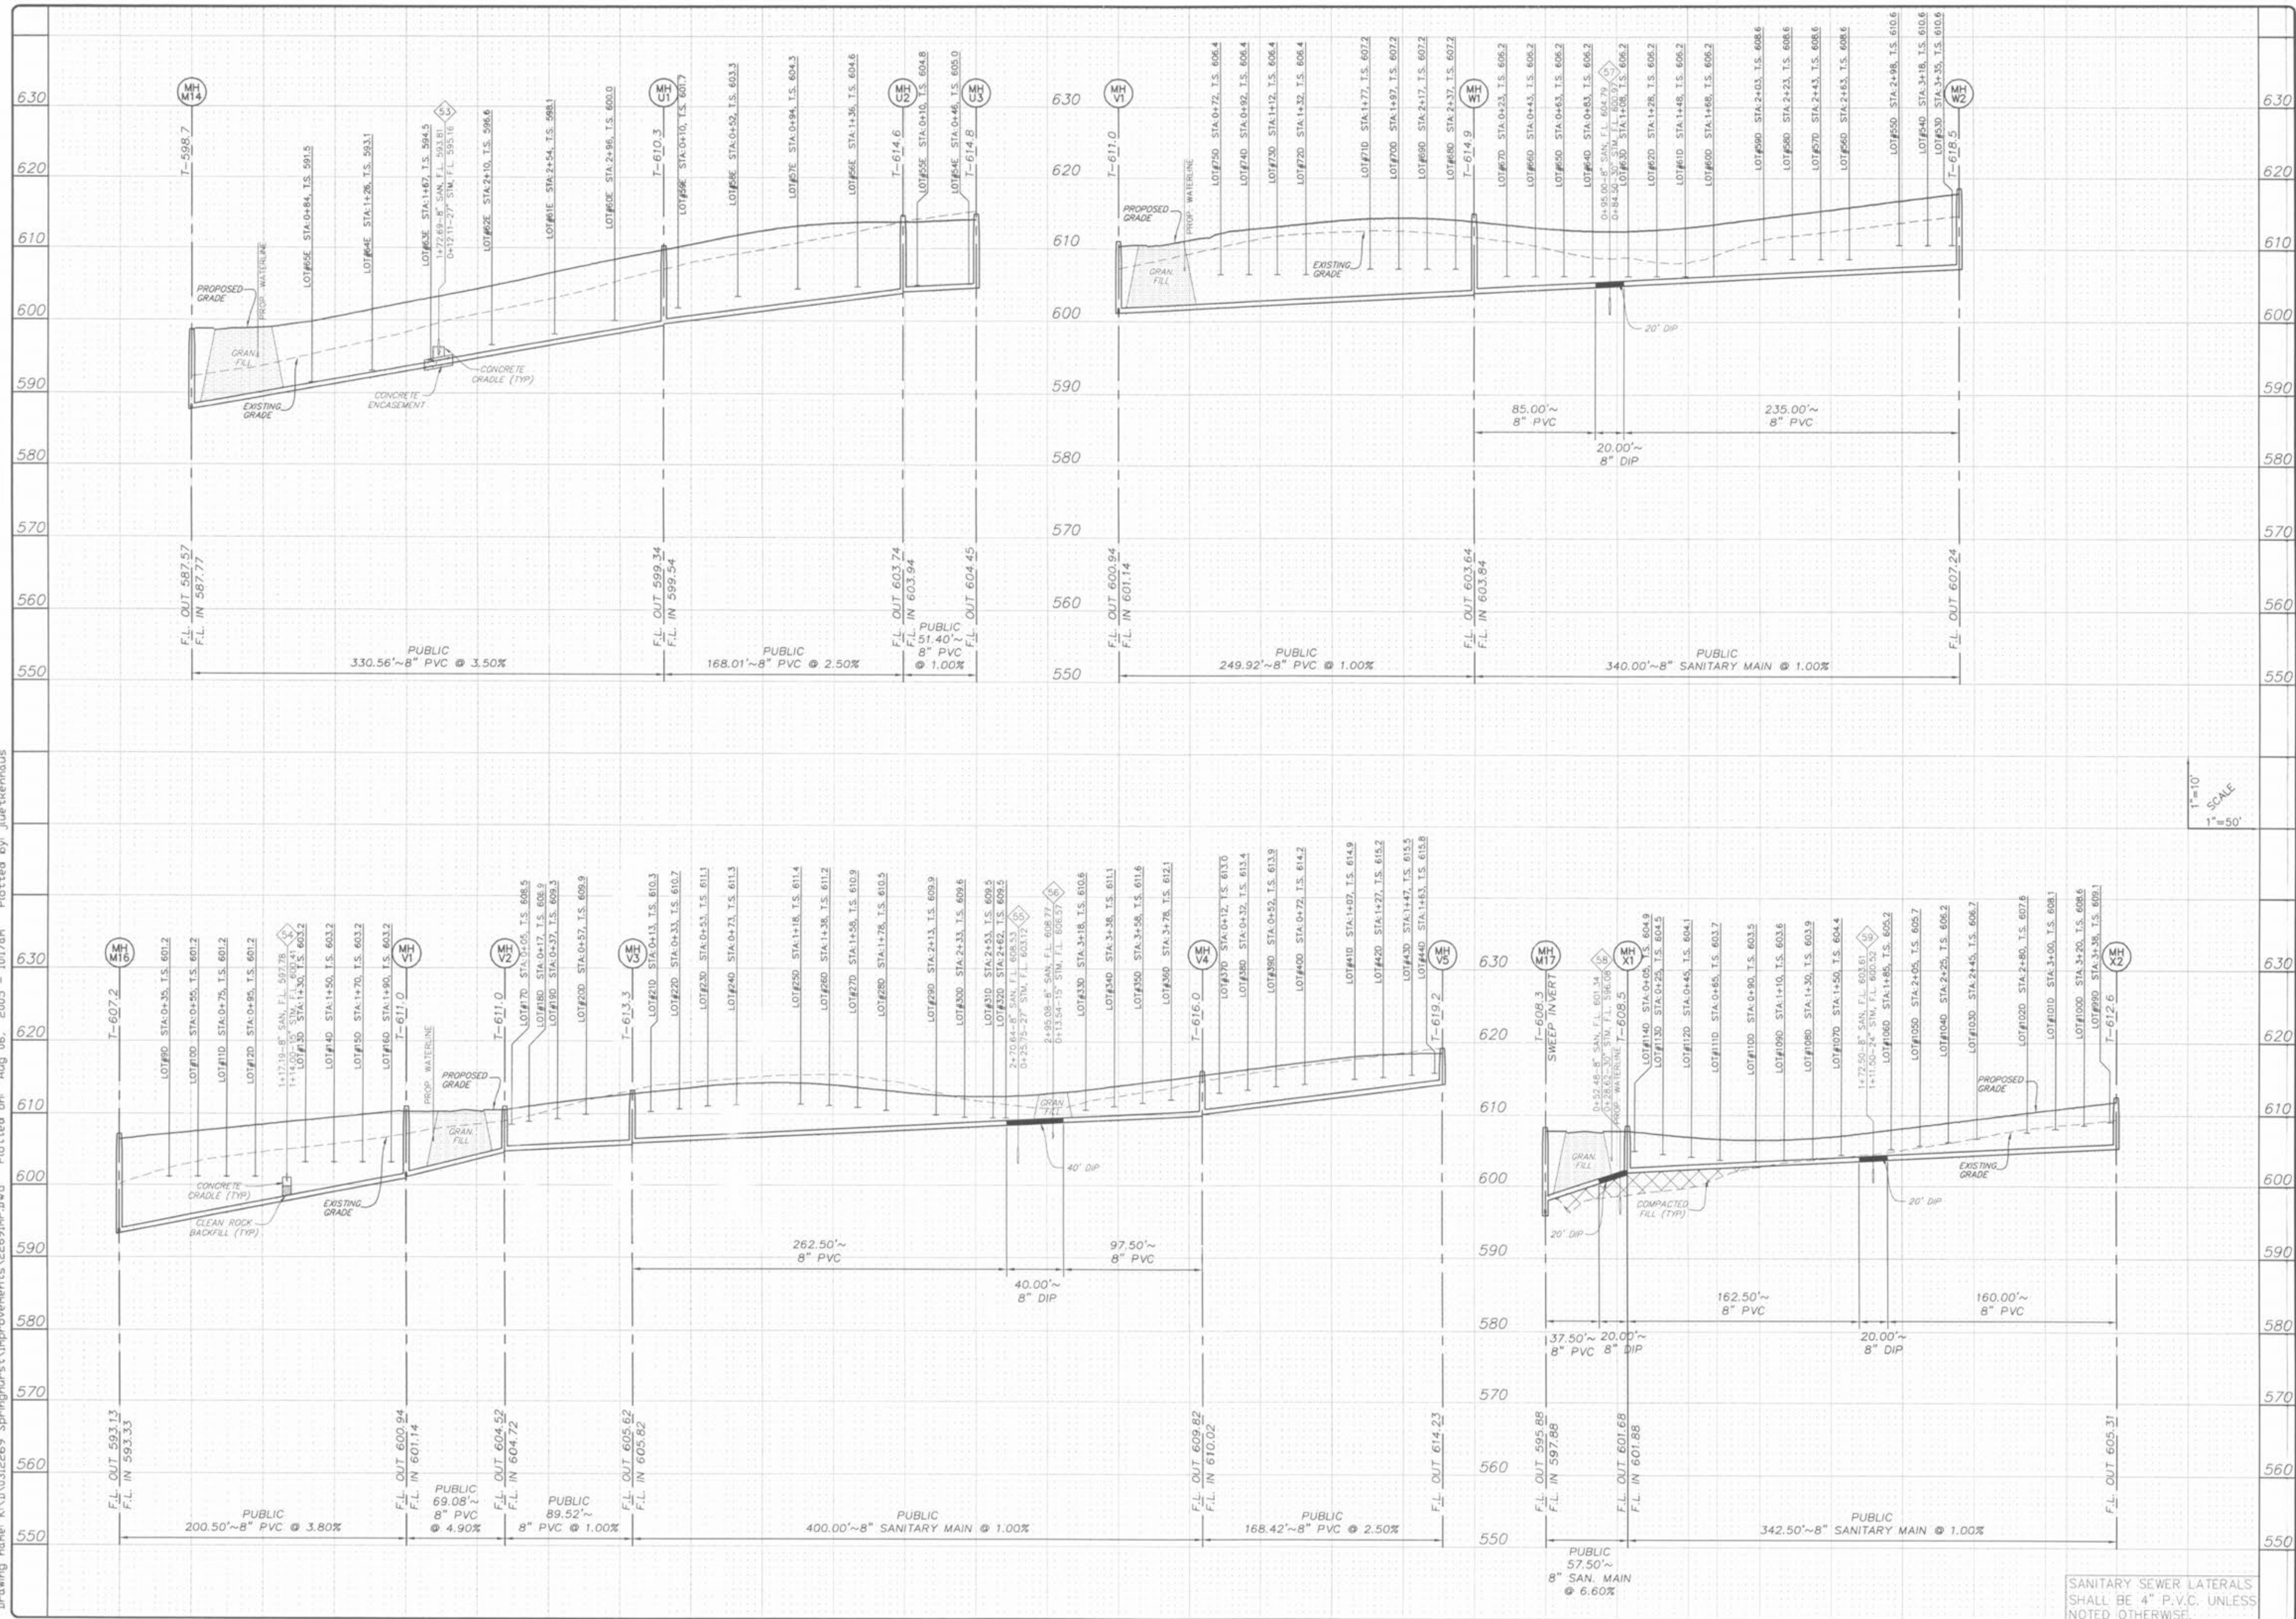

1"=10'
1"=50'
SCALE

SANITARY SEWER LATERALS
SHALL BE 4" P.V.C. UNLESS
NOTED OTHERWISE.

ISSUE	REMARKS/DATE
1	03-20-05 FIRST SUBMITTAL
2	04-04-05 REVISED PER CCSD COMMENTS
3	05-23-05 REVISED PER CITY OF FALLON COMMENTS
4	05-27-05 REVISED PER CCSD COMMENTS
5	06-09-05 REVISED PER PWS&D COMMENTS
6	06-27-05 REVISED PER CITY OF FALLON COMMENTS
7	07-14-05 REVISED PER PWS&D COMMENTS
8	08-09-05 REVISED PER CITY OF FALLON COMMENTS

PREPARED FOR:

THE STERLING CO.
ENGINEERS & SURVEYORS
 5091 NEW BAUMGARTNER ROAD
 ST. LOUIS, MISSOURI 63129
 (314) 487-6717

PROJECT:
THE VILLAGES AT SPRINGHURST
 SHEET TITLE:
 SANITARY SEWER PROFILES

NO	03	12	269
M.S.D.			SHEET
PH			5.8
OF			