


Drawing name: K:\D03\2269 Springhurst\Improvements\2269IMP.DWG Plotted on: Aug 06, 2005 - 10:08am Plotted by: juettienhaus

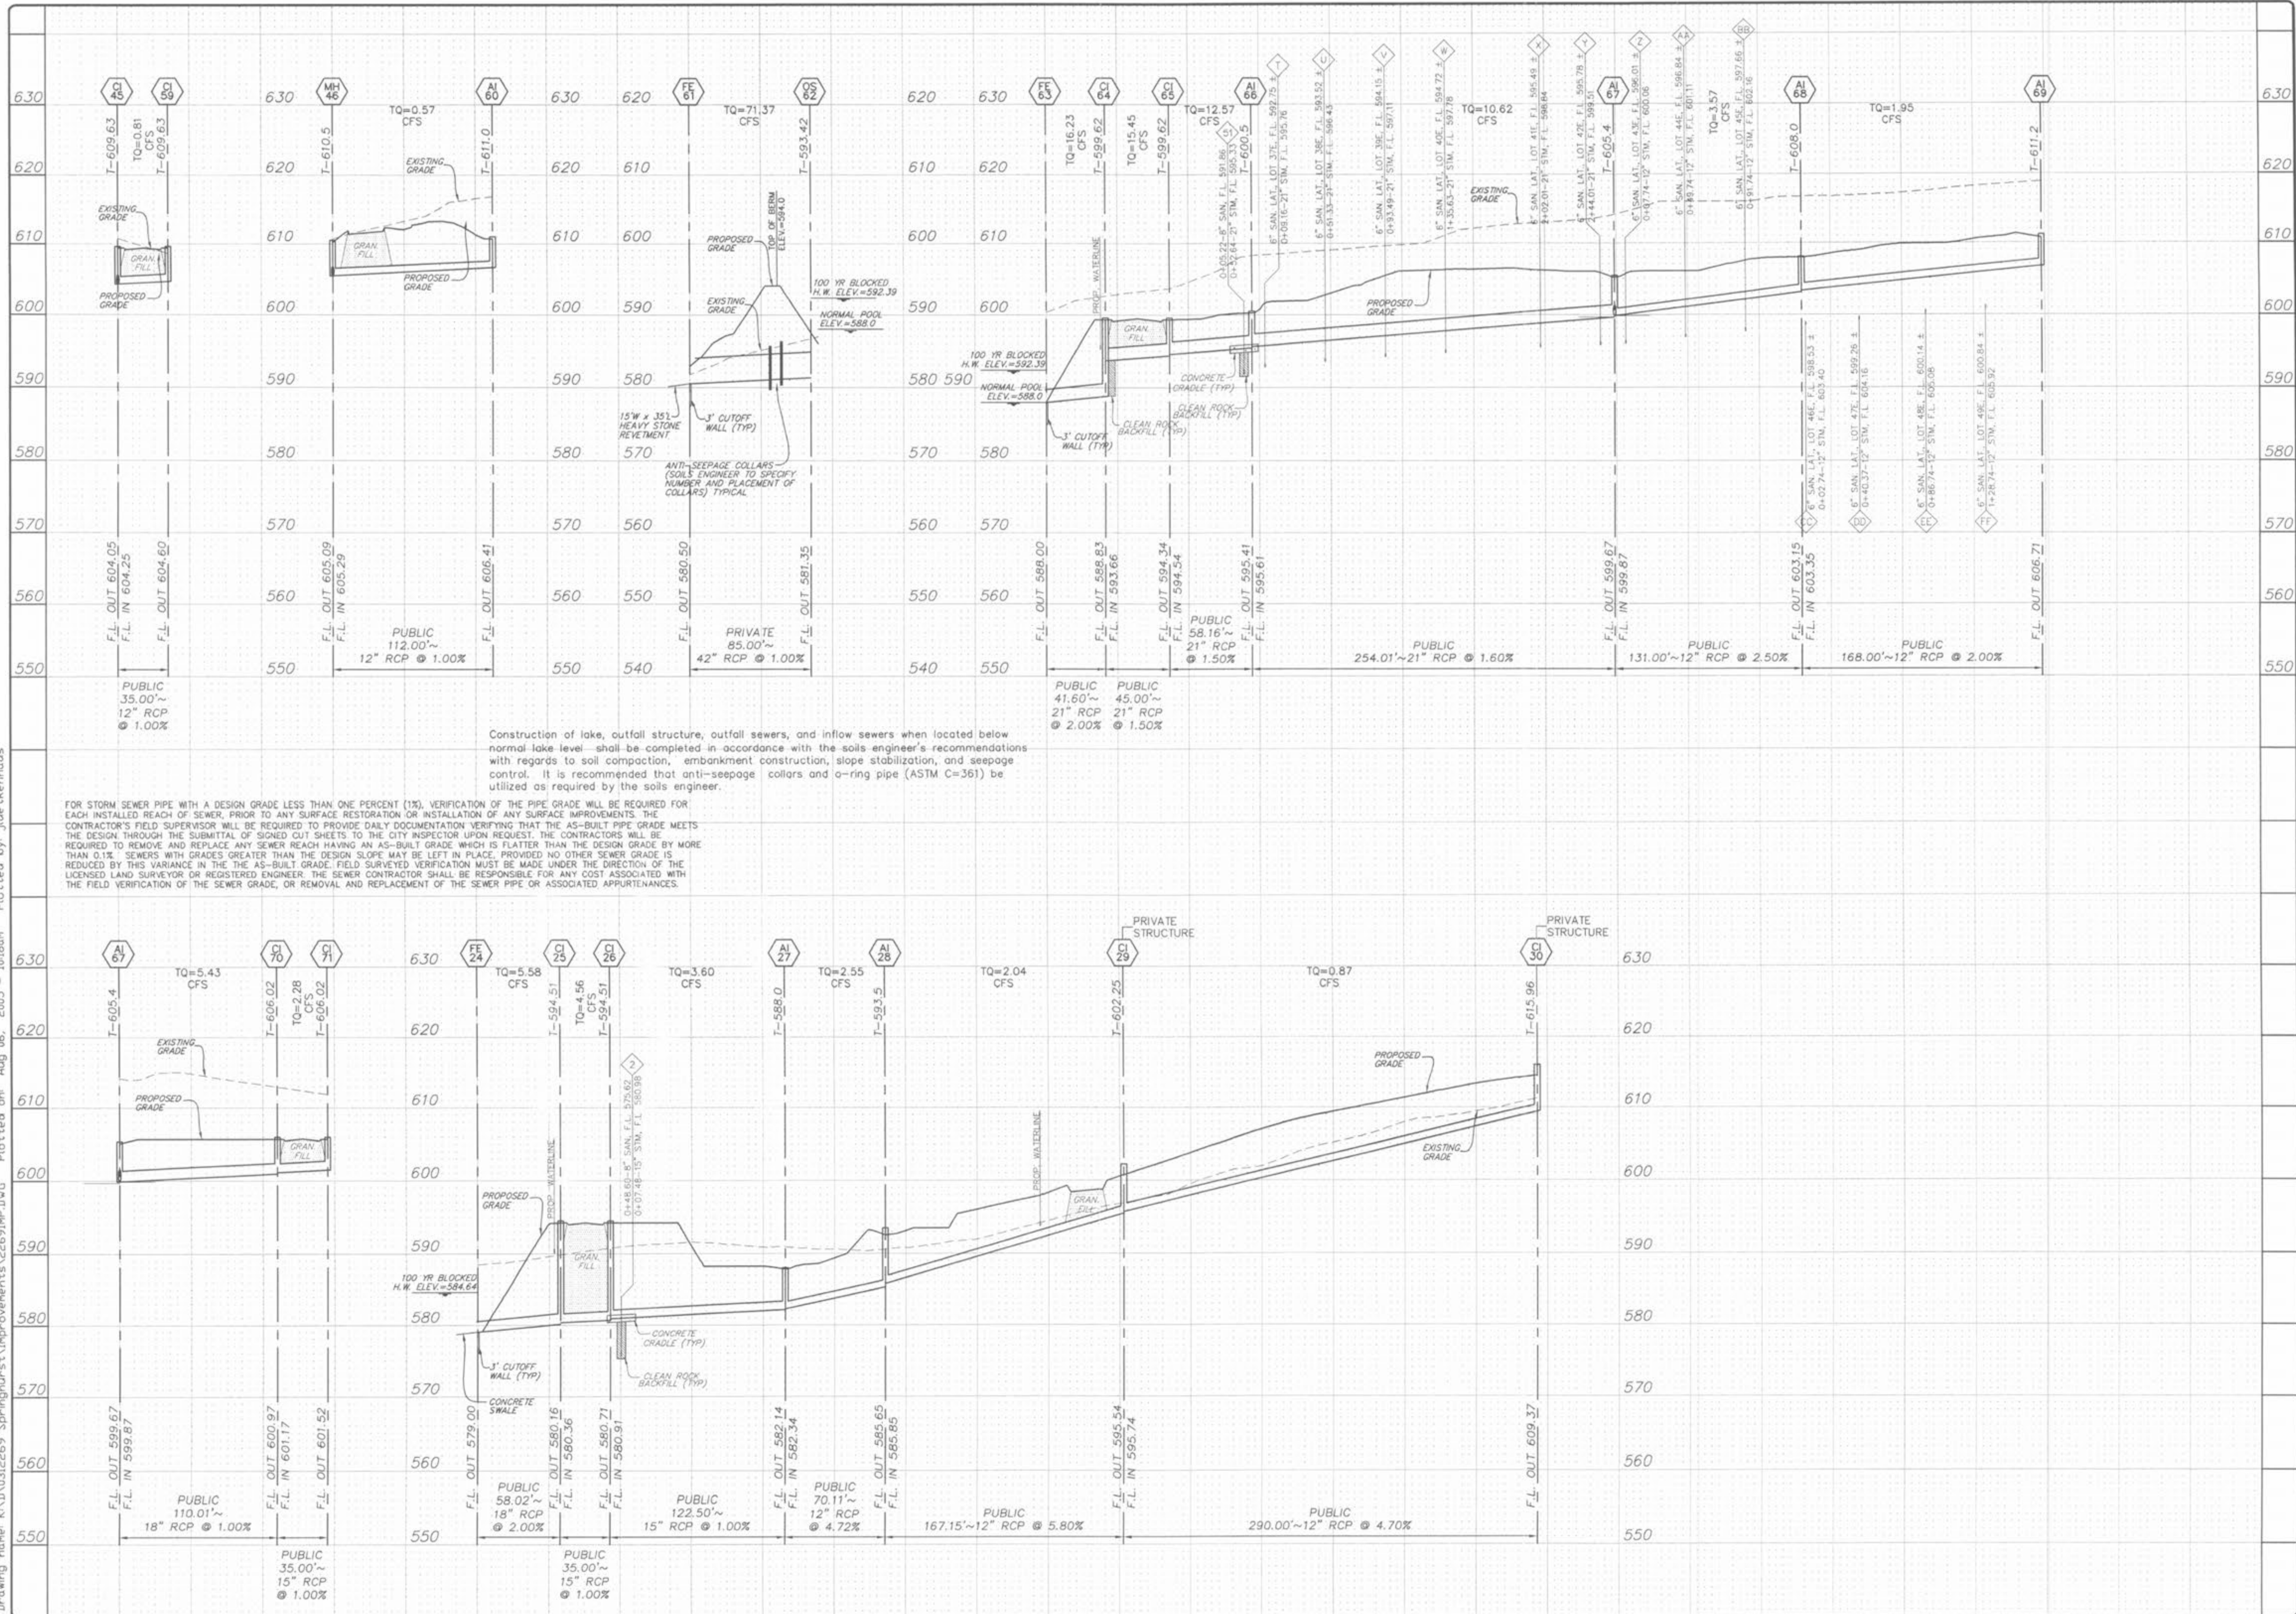

ISSUE REMARKS/DATE

1	03-02-05	FIRST SUBMITTAL
2	04-04-05	REVISED PER DCSD COMMENTS
3	05-23-05	REVISED PER CITY OF FALLON COMMENTS
4	05-27-05	REVISED PER DCSD COMMENTS
5	06-09-05	REVISED PER PWS&R COMMENTS
6	06-27-05	REVISED PER CITY OF FALLON COMMENTS
7	07-14-05	REVISED PER PWS&R COMMENTS
8	08-08-05	REVISED PER CITY OF FALLON COMMENTS

PREPARED FOR:

**STERLING CO.**  
**ENGINEERS & SURVEYORS**  
 5091 NEW BAUMGARTNER ROAD  
 ST. LOUIS, MISSOURI 63129  
 (314) 487-6711



PROJECT: **THE VILLAGES AT SPRINGHURST**

DRAWN: \_\_\_\_\_ DESIGNED: \_\_\_\_\_ CHECKED: \_\_\_\_\_

SHEET TITLE: **STORM SEWER PROFILES**

NO.	03	12	269
M.S.D.			SHEET
PI#			63
DIGITAL FILE LOCATION	SERVER=STERLING-2		
DATE			OF
CONTR. NO.			