


Drawing name: K:\D\031269 Springhurst\Improvements\2269IMP.DWG Plotted on: Aug 06, 2005 - 10:18am Plotted by: jluettgenhaus

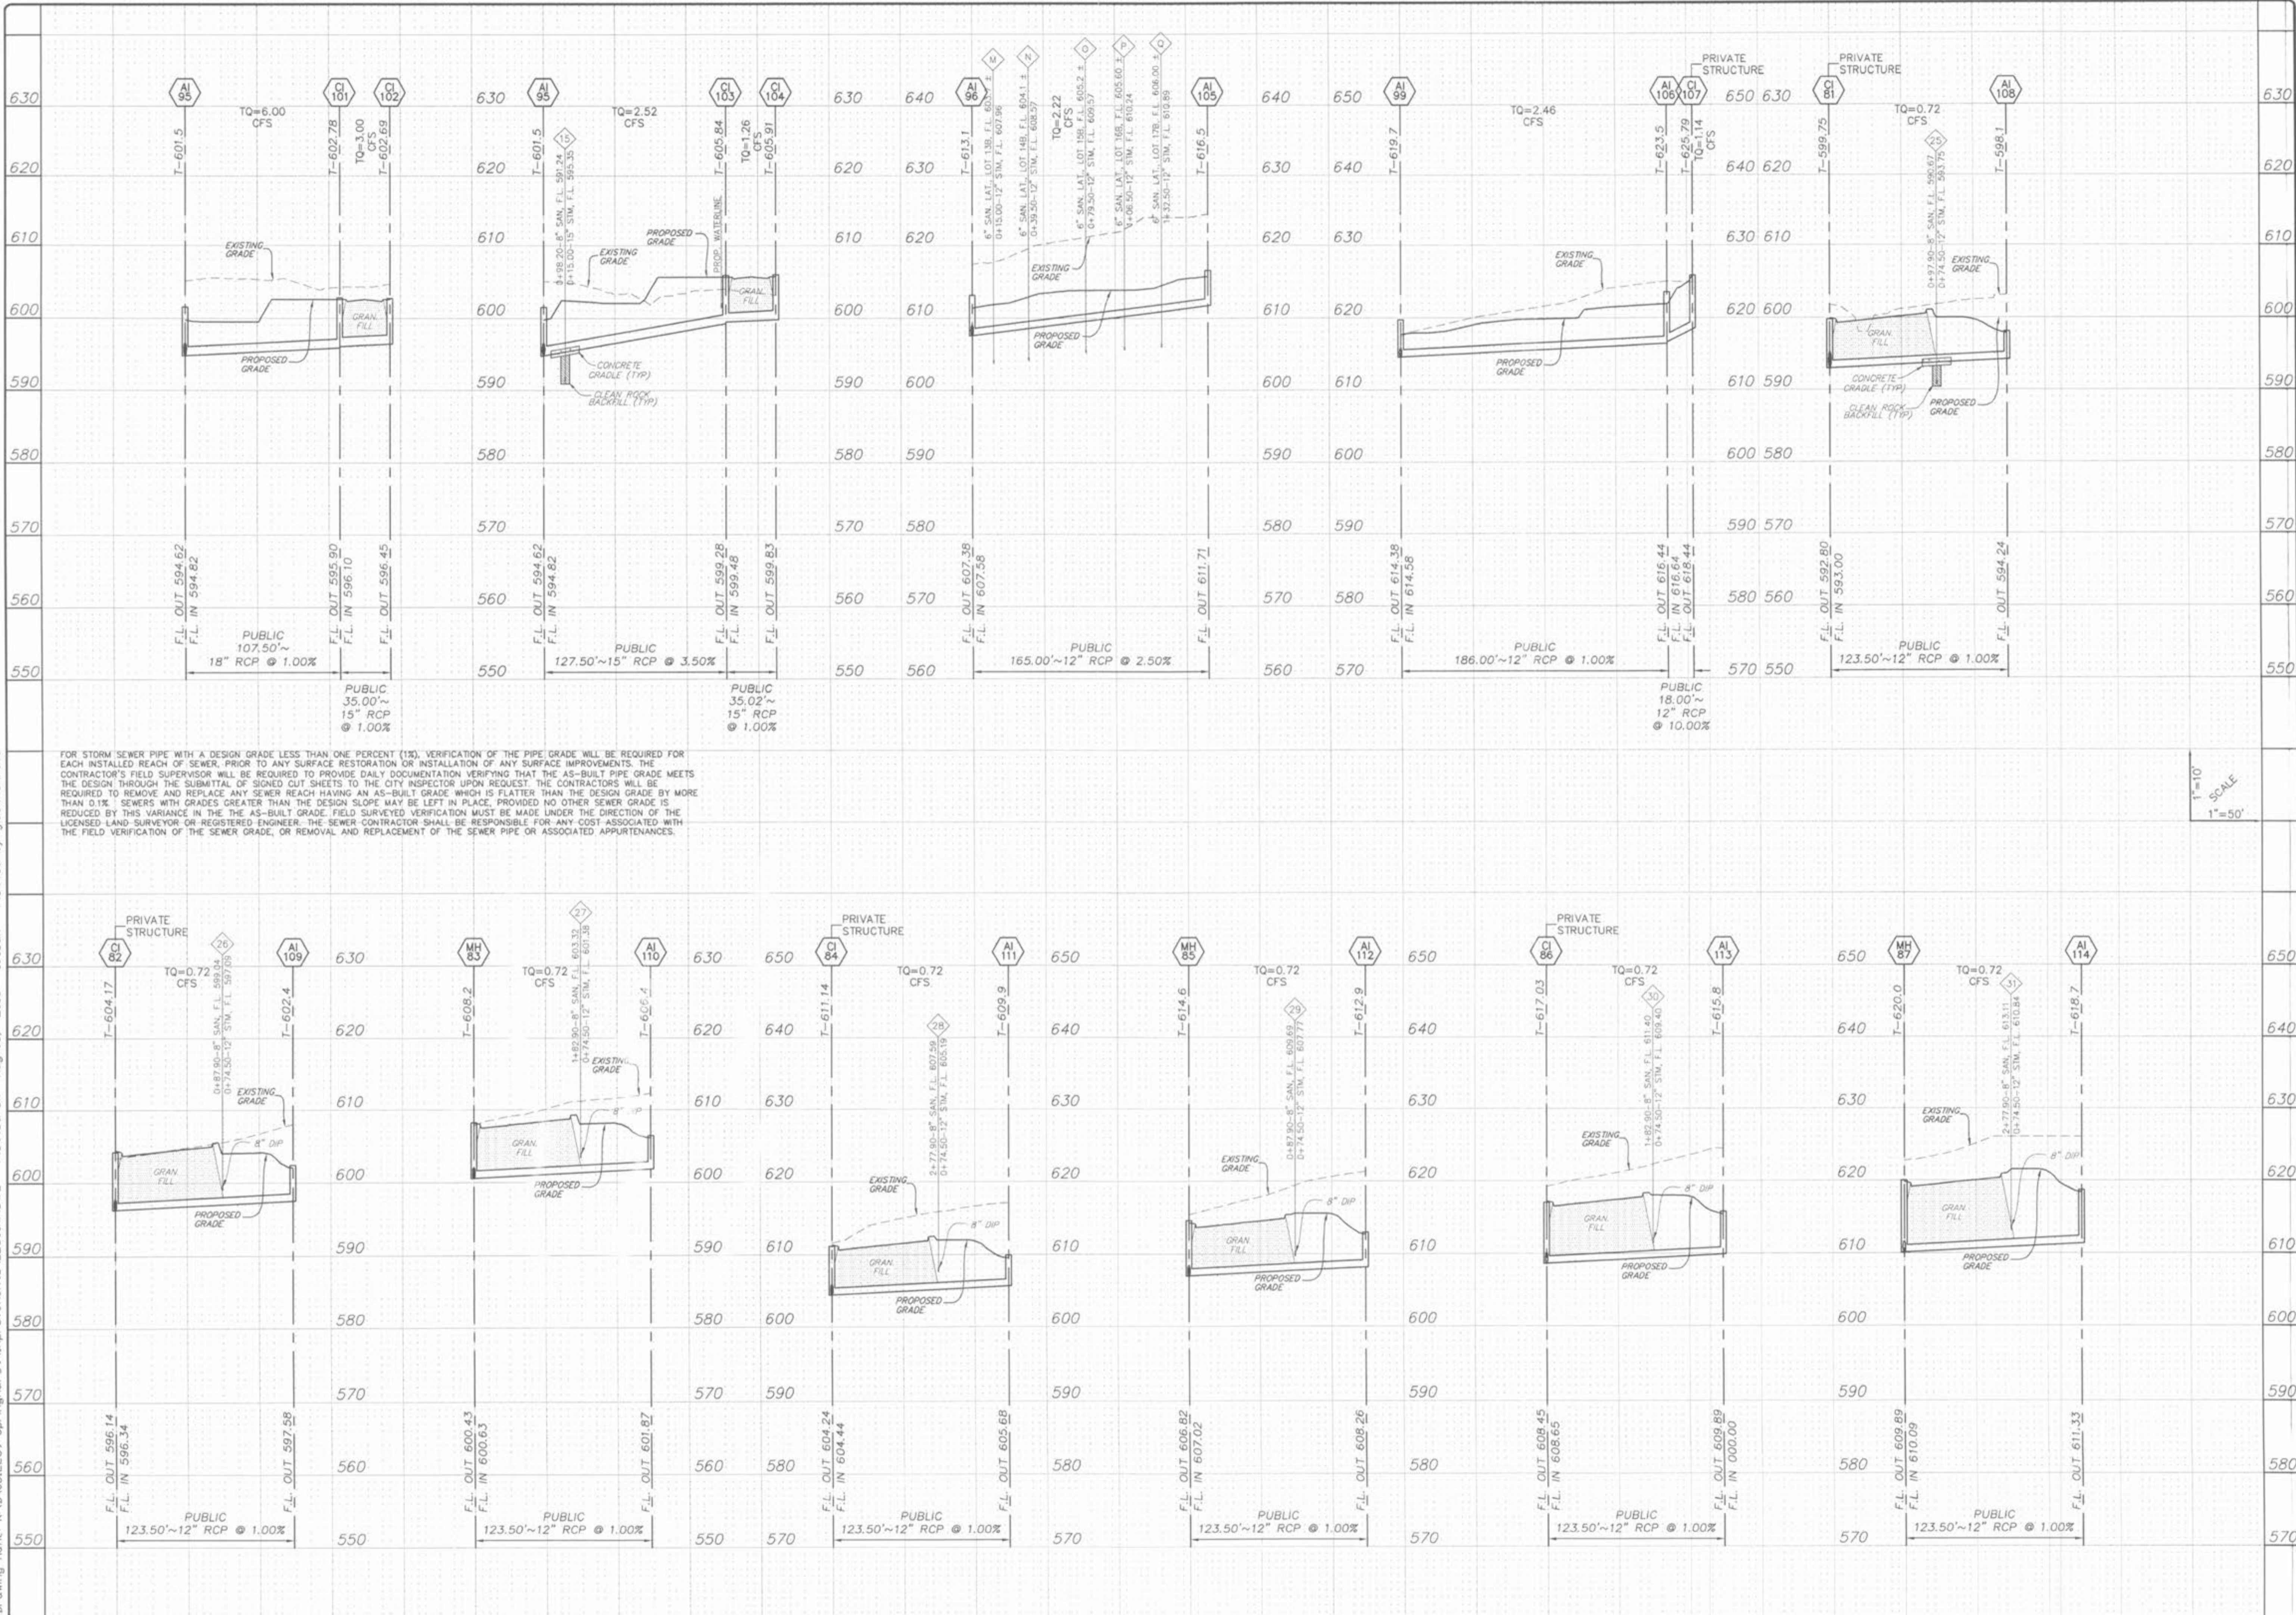

ISSUE	REMARKS/DATE
1	03-02-05 FIRST SUBMITTAL
2	04-04-05 REVISED PER DCSD COMMENTS
3	05-23-05 REVISED PER CITY OF FALLON COMMENTS
4	05-27-05 REVISED PER DCSD COMMENTS
5	06-06-05 REVISED PER PWS&2 COMMENTS
6	06-27-05 REVISED PER CITY OF FALLON COMMENTS
7	07-14-05 REVISED PER PWS&2 COMMENTS
8	08-06-05 REVISED PER CITY OF FALLON COMMENTS

PREPARED FOR:
STERLING CO.
 ENGINEERS & SURVEYORS
 5091 NEW BAUMGARTNER ROAD
 ST. LOUIS, MISSOURI 63129
 (314) 487-6711

PROJECT:
THE VILLAGES AT SPRINGHURST
 SHEET TITLE: STORM SEWER PROFILES

NO. 03	12	269
M.S.D.	SHEET	
P#	6.5	
DIGITAL FILE LOCATION	SERVER-STERLING-2	
DATE	08/06/05	
BY	JLUETTGENHAUS	
CHECKED		
OF		