


Drawing name: K:\D\031269 Springhurst\Improvements\2269\MP.DWG Plotted on: Aug 06, 2005 - 10:20am Plotted by: jluetkerhaus

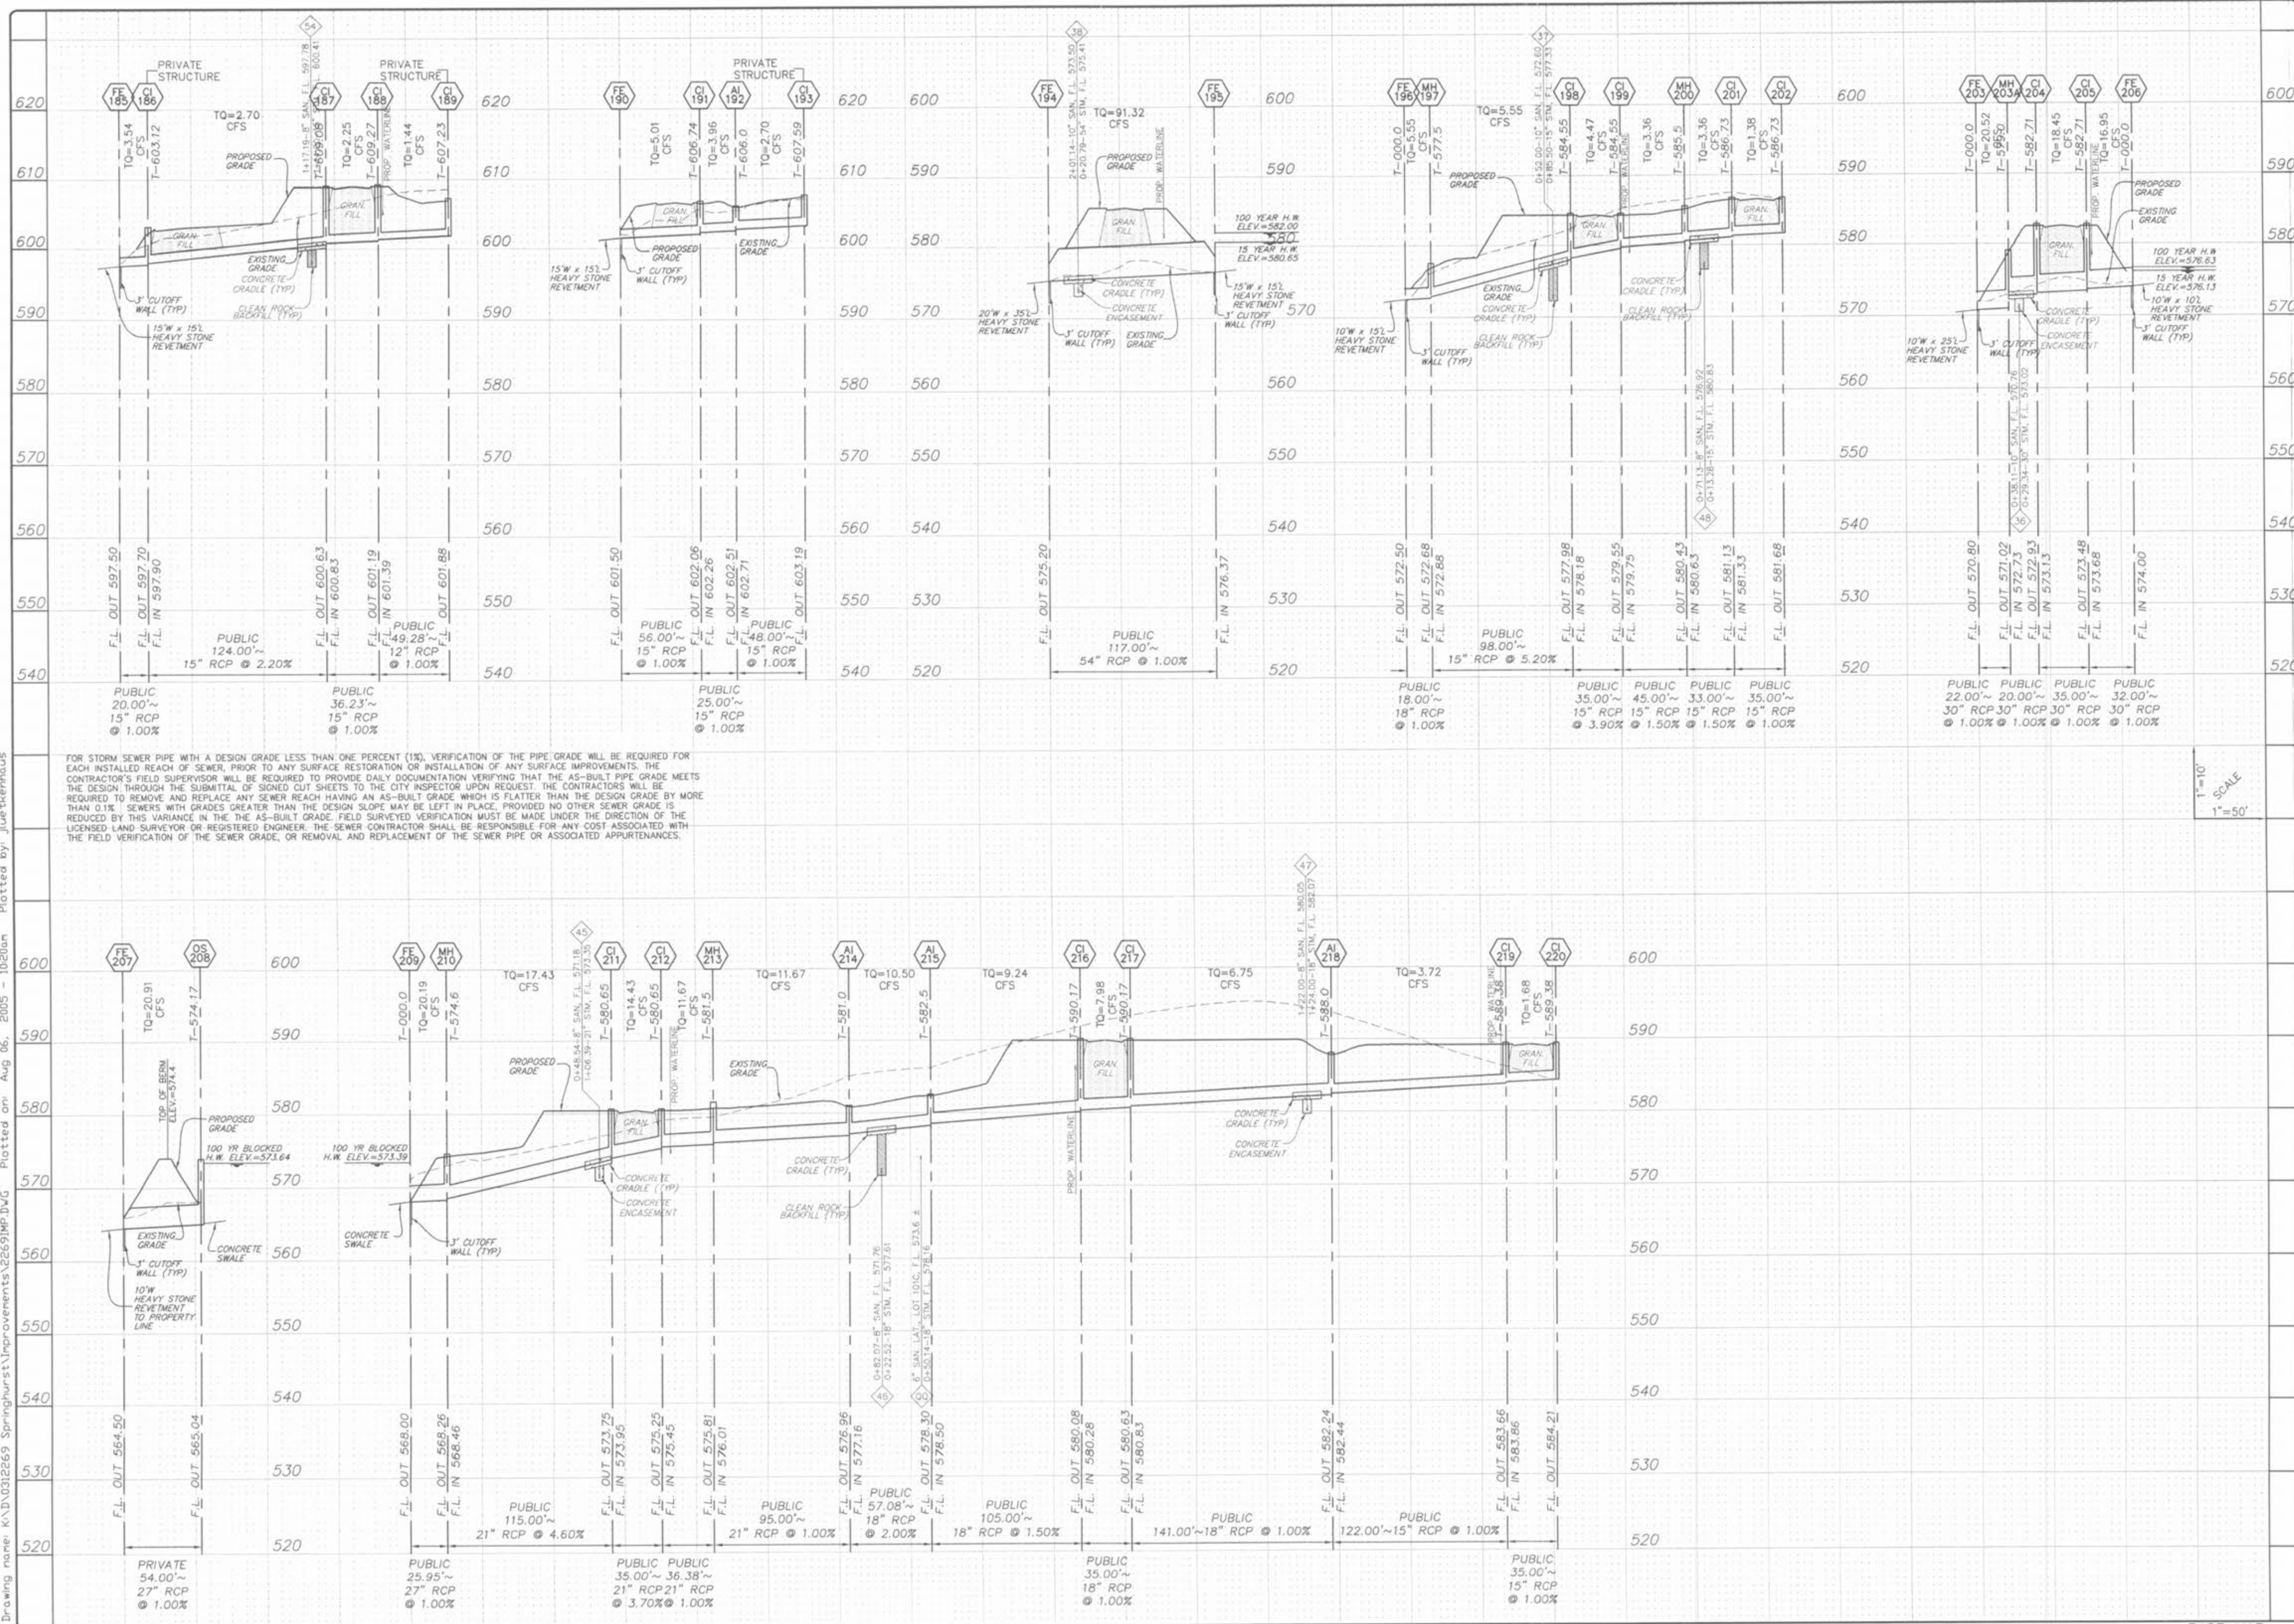

ISSUE REMARKS/DATE

1	03-02-05	FIRST SUBMITTAL
2	04-04-05	REVISED PER DCSD COMMENTS
3	05-23-05	REVISED PER CITY OF FALLON COMMENTS
4	05-27-05	REVISED PER DCSD COMMENTS
5	06-09-05	REVISED PER PASADENA COMMENTS
6	06-27-05	REVISED PER CITY OF FALLON COMMENTS
7	07-14-05	REVISED PER PASADENA COMMENTS
8	08-09-05	REVISED PER CITY OF FALLON COMMENTS

PREPARED FOR:  
**THE STERLING CO.**  
 ENGINEERS & SURVEYORS  
 5091 NEW BAUMGARTNER ROAD  
 ST. LOUIS, MISSOURI 63129  
 (314) 487-6717



PROJECT: **THE VILLAGES AT SPRINGHURST**  
 SHEET TITLE: **STORM SEWER PROFILES**

NO.	03	12	269
M.S.D.			
PH			
SIGNAL FILE LOCATION	6.9		
REVISIONS	OF		