



LONGFELLOW CIRCLE  
(50' W.) PUBLIC

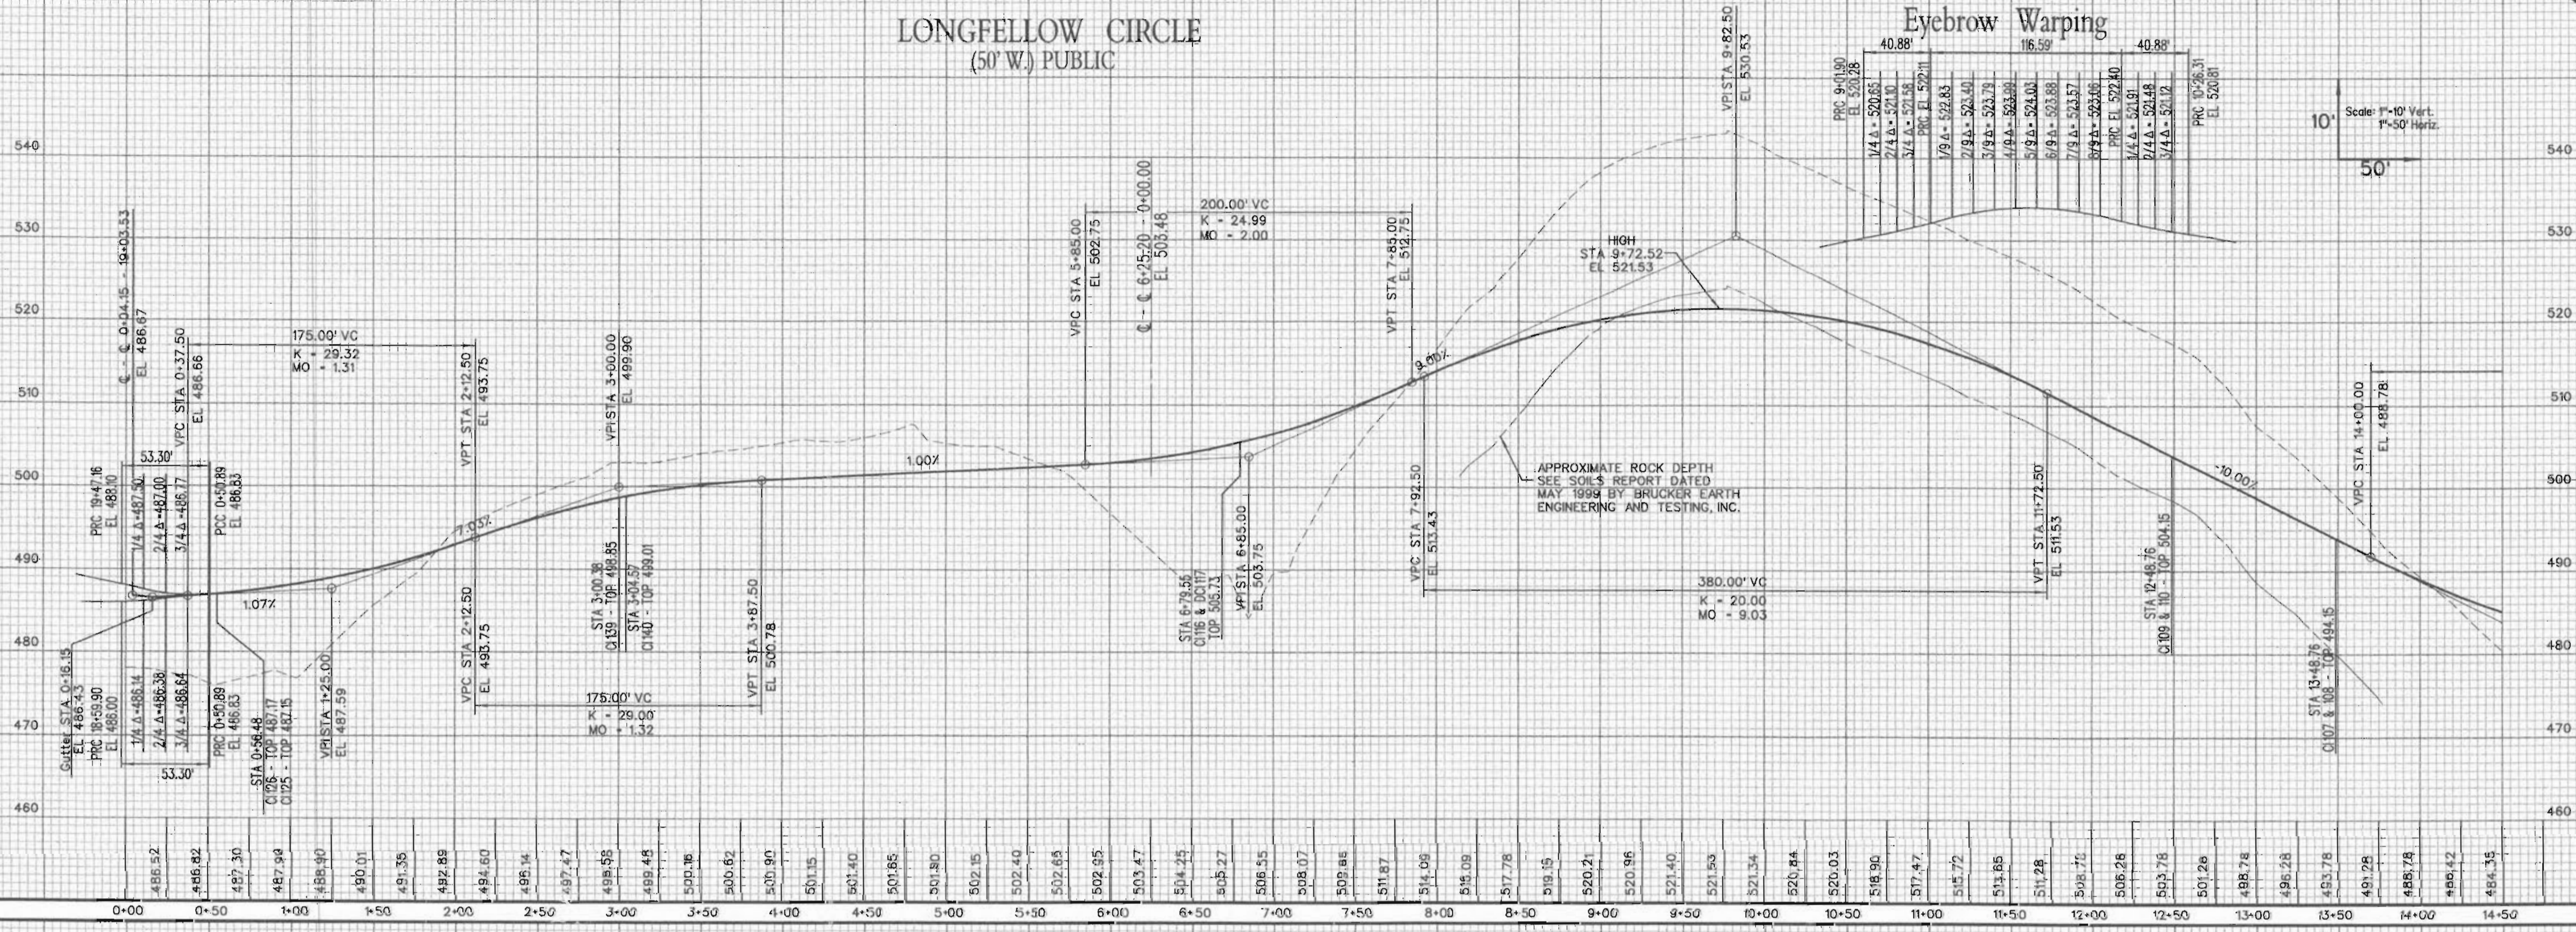

Scale: 1"=10' Vert.  
1"=50' Horiz.

LONGFELLOW CIRCLE  
(50' W.) PUBLIC

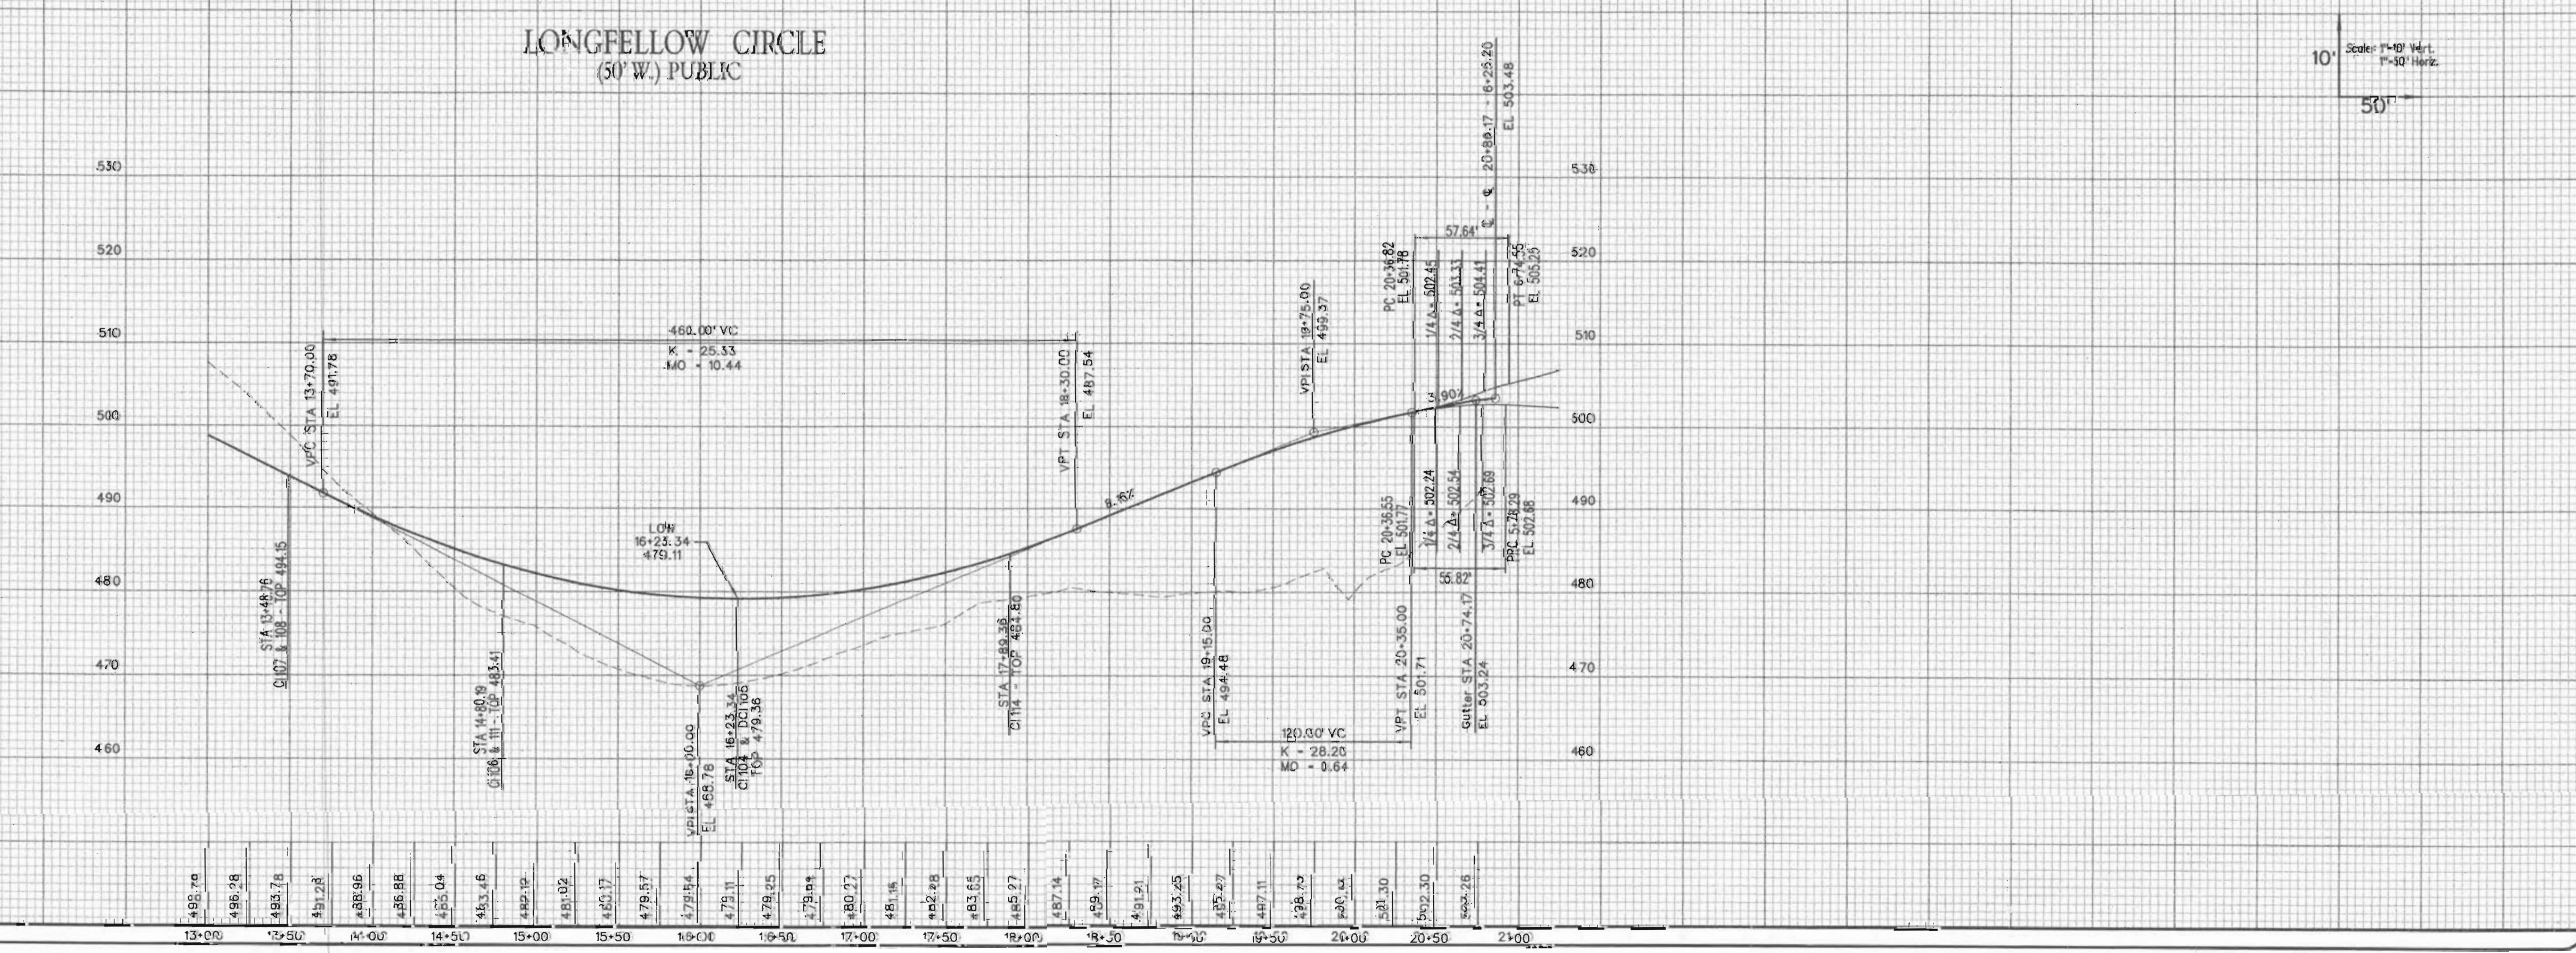

Scale: 1"=10' Vert.  
1"=50' Horiz.

WALDEN POND,  
L.L.C.  
2529 LEMAY  
FERRY RD.  
ST. LOUIS, MO. 63125



THE VILLAGES AT  
WALDEN POND

STREET PROFILES

Design By: C.L.  
Drawn By: G.A.S.  
Checked By: E.A.K.

8-5723

01/25/00  
07