

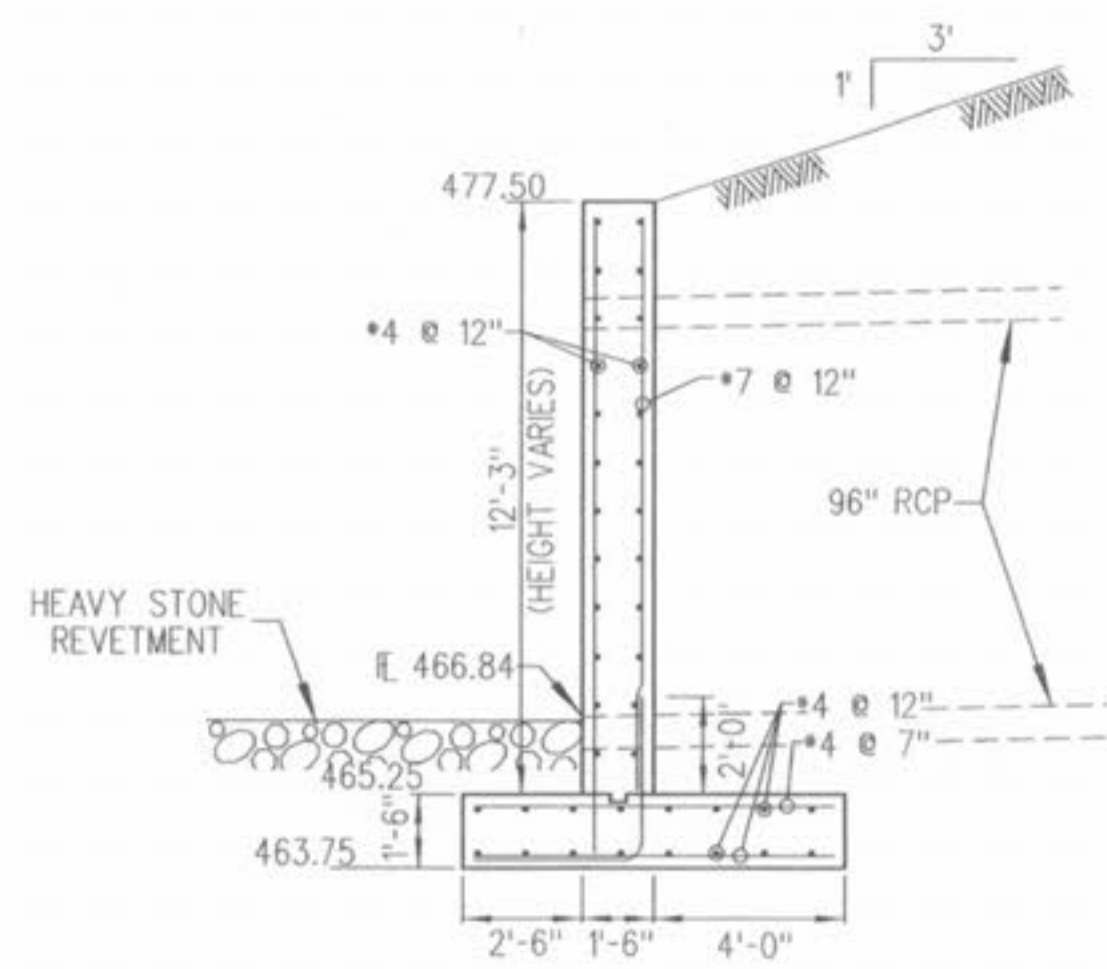
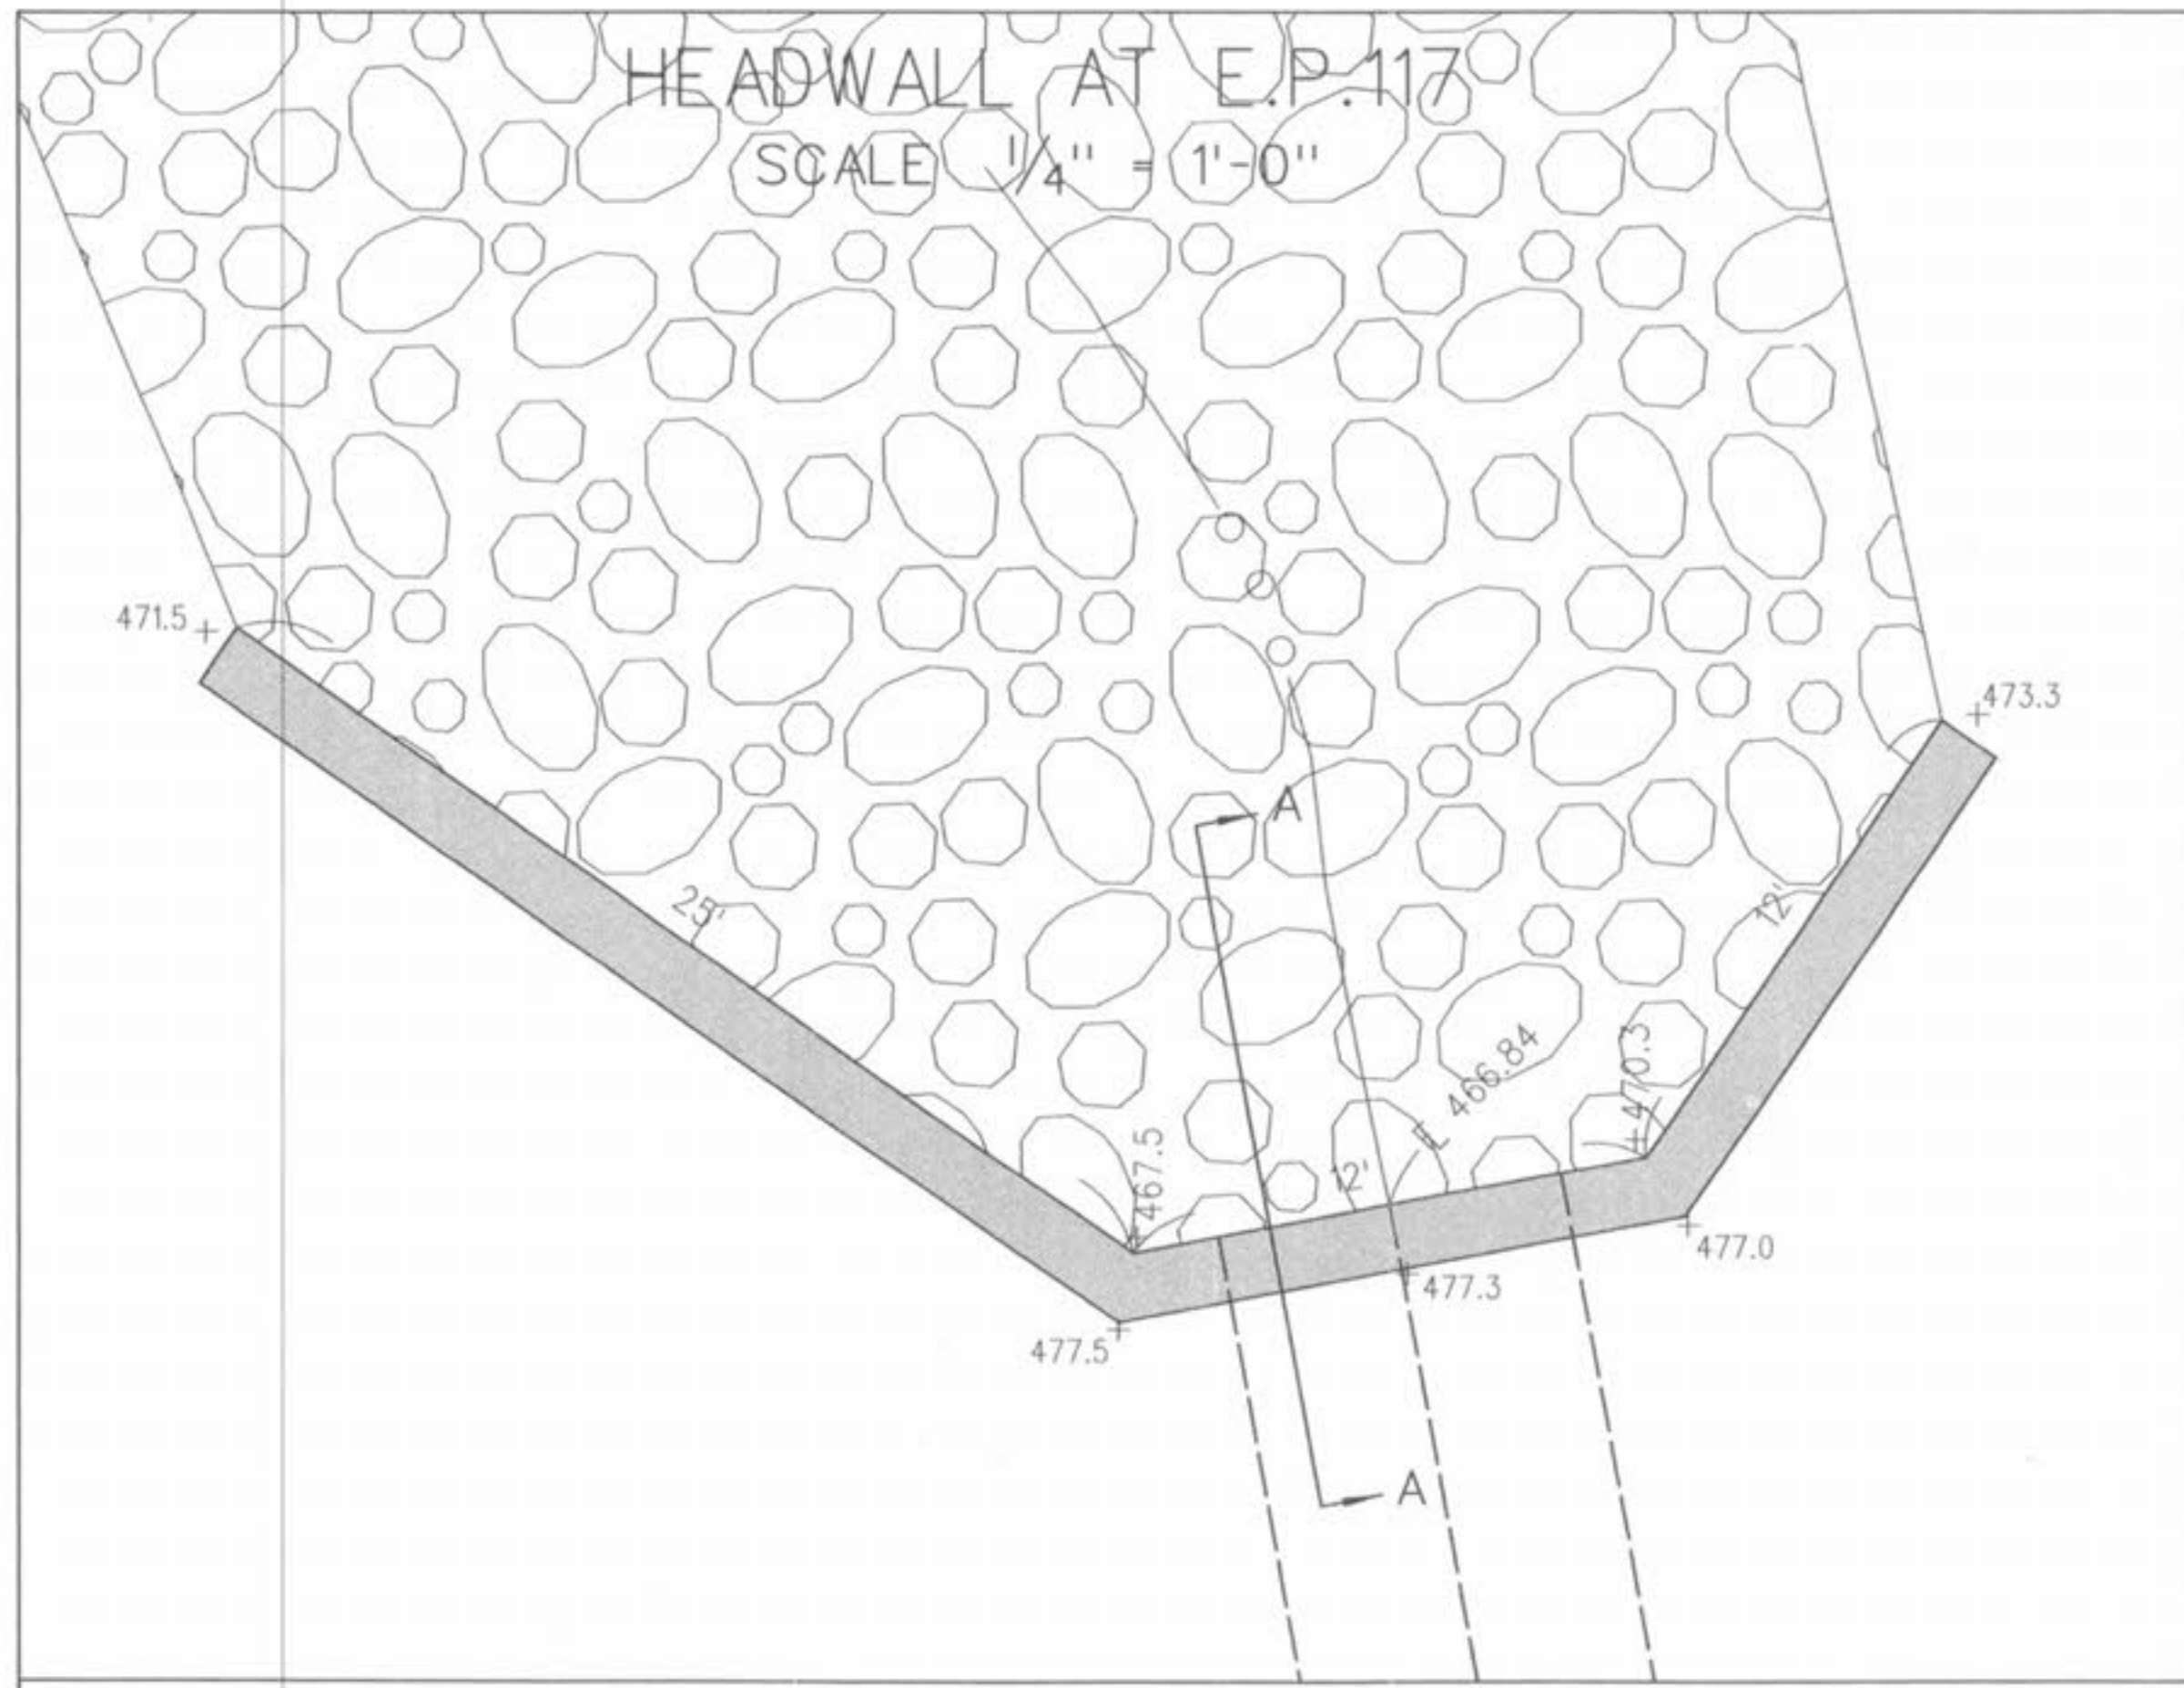


THE VILLAGES AT WALDEN POND

HEADWALL DETAIL	Design By: G.A.S.
	Drawn By: G.A.S.
	Checked By: E.A.K.
	B-5973
	01-25-00
	20

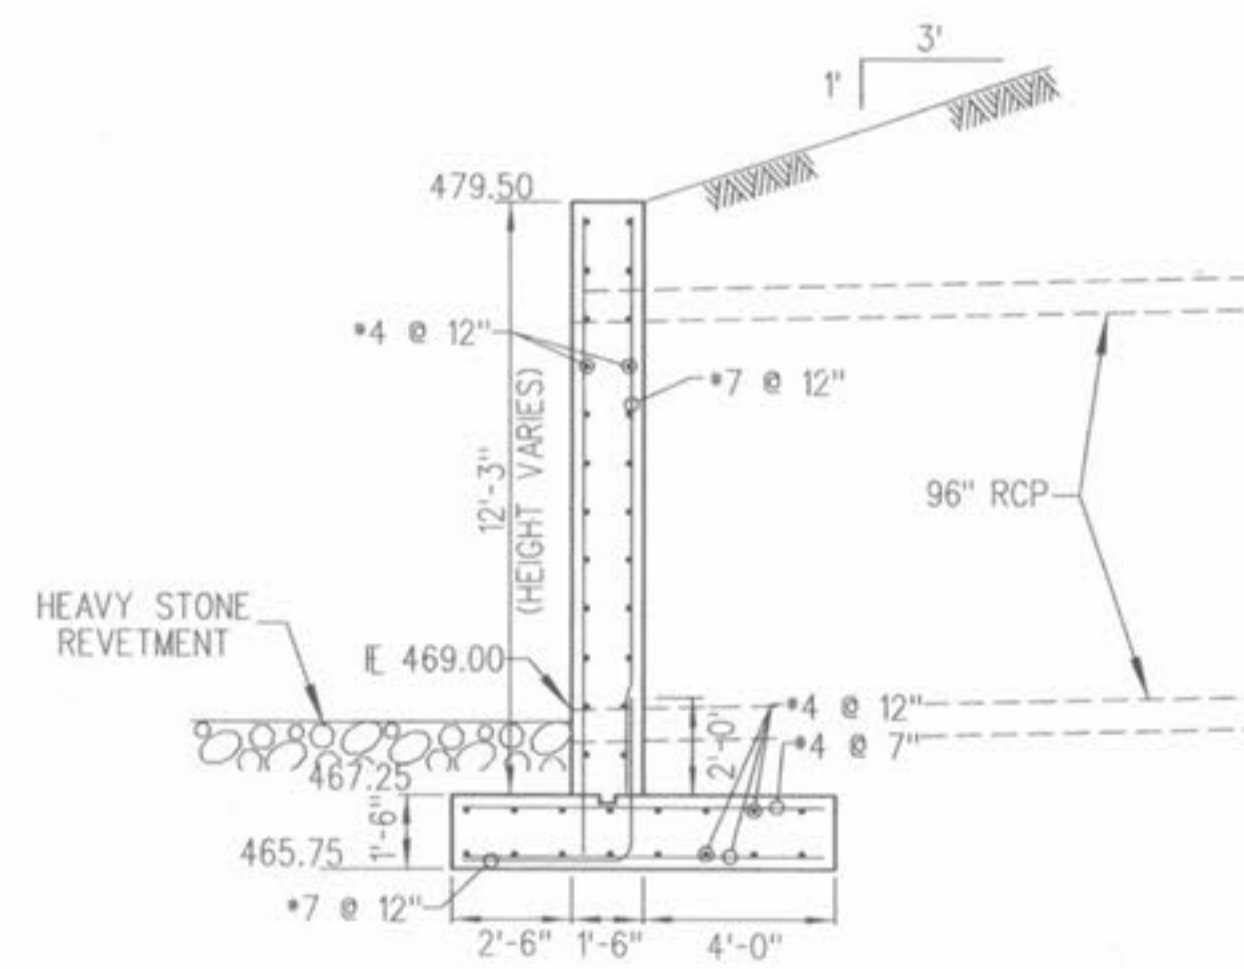

SECTION A - A
SCALE 1/4" = 1'-0"

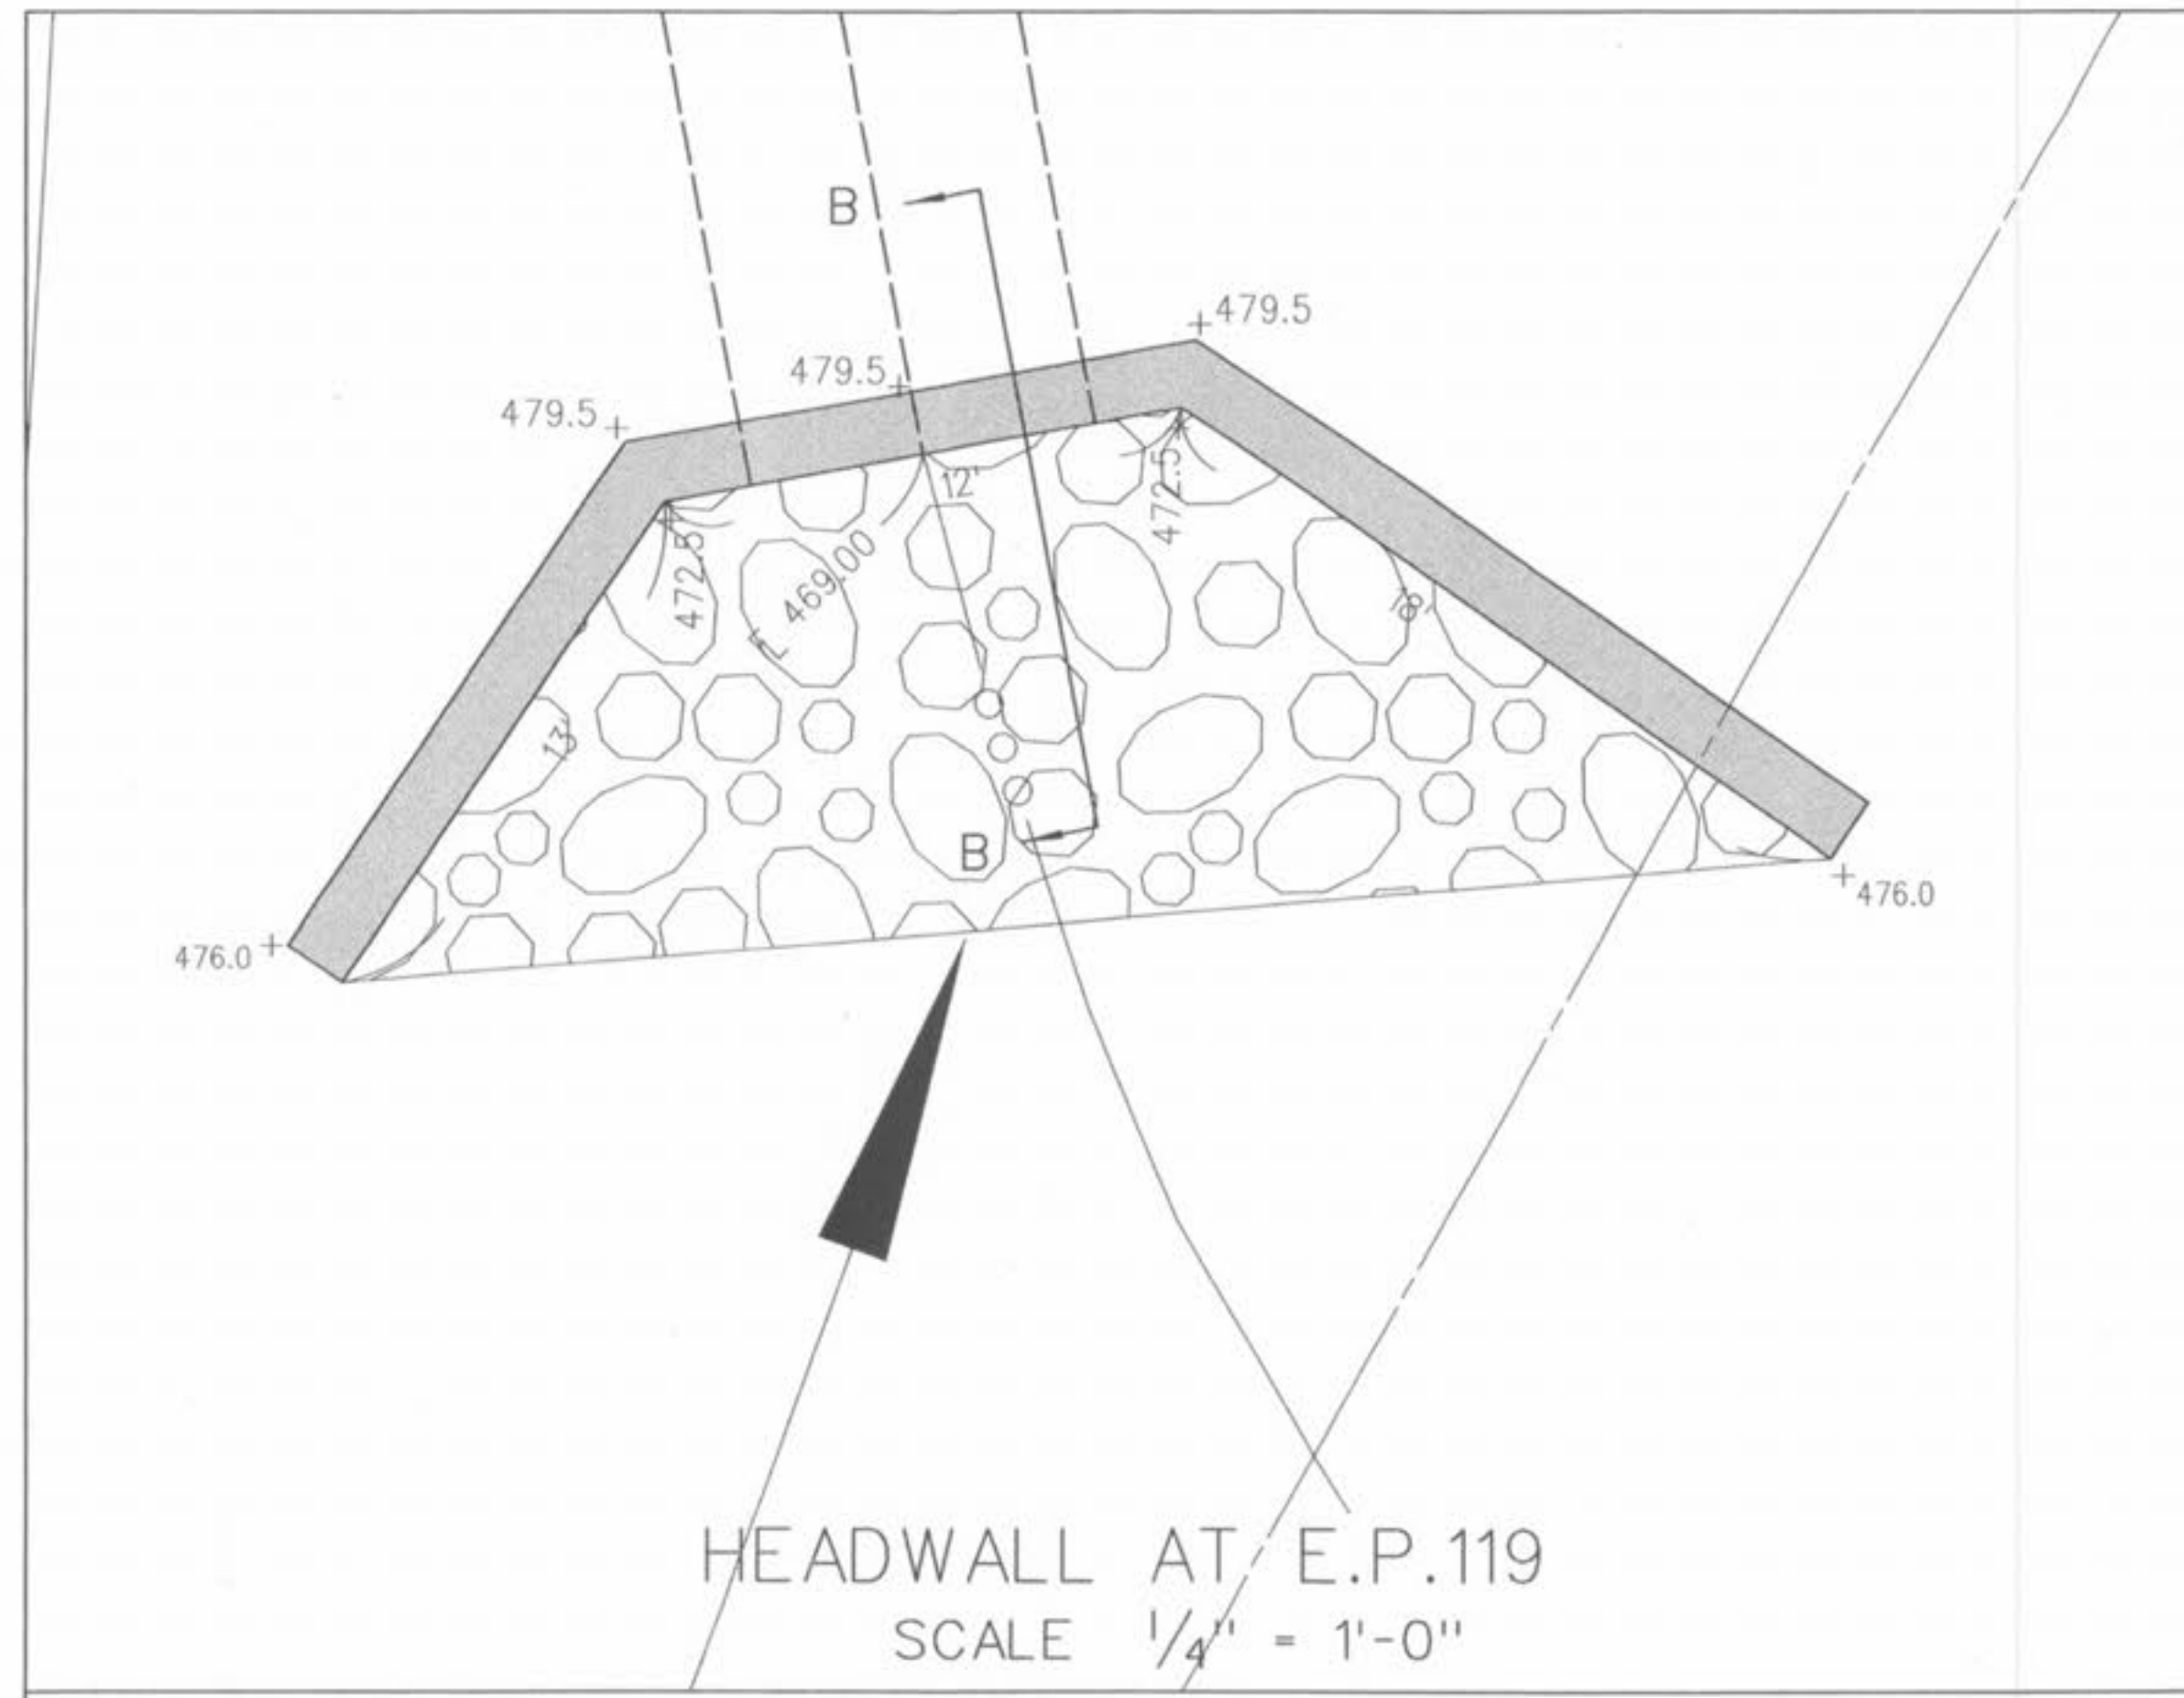

SECTION B - B
SCALE 1/4" = 1'-0"