
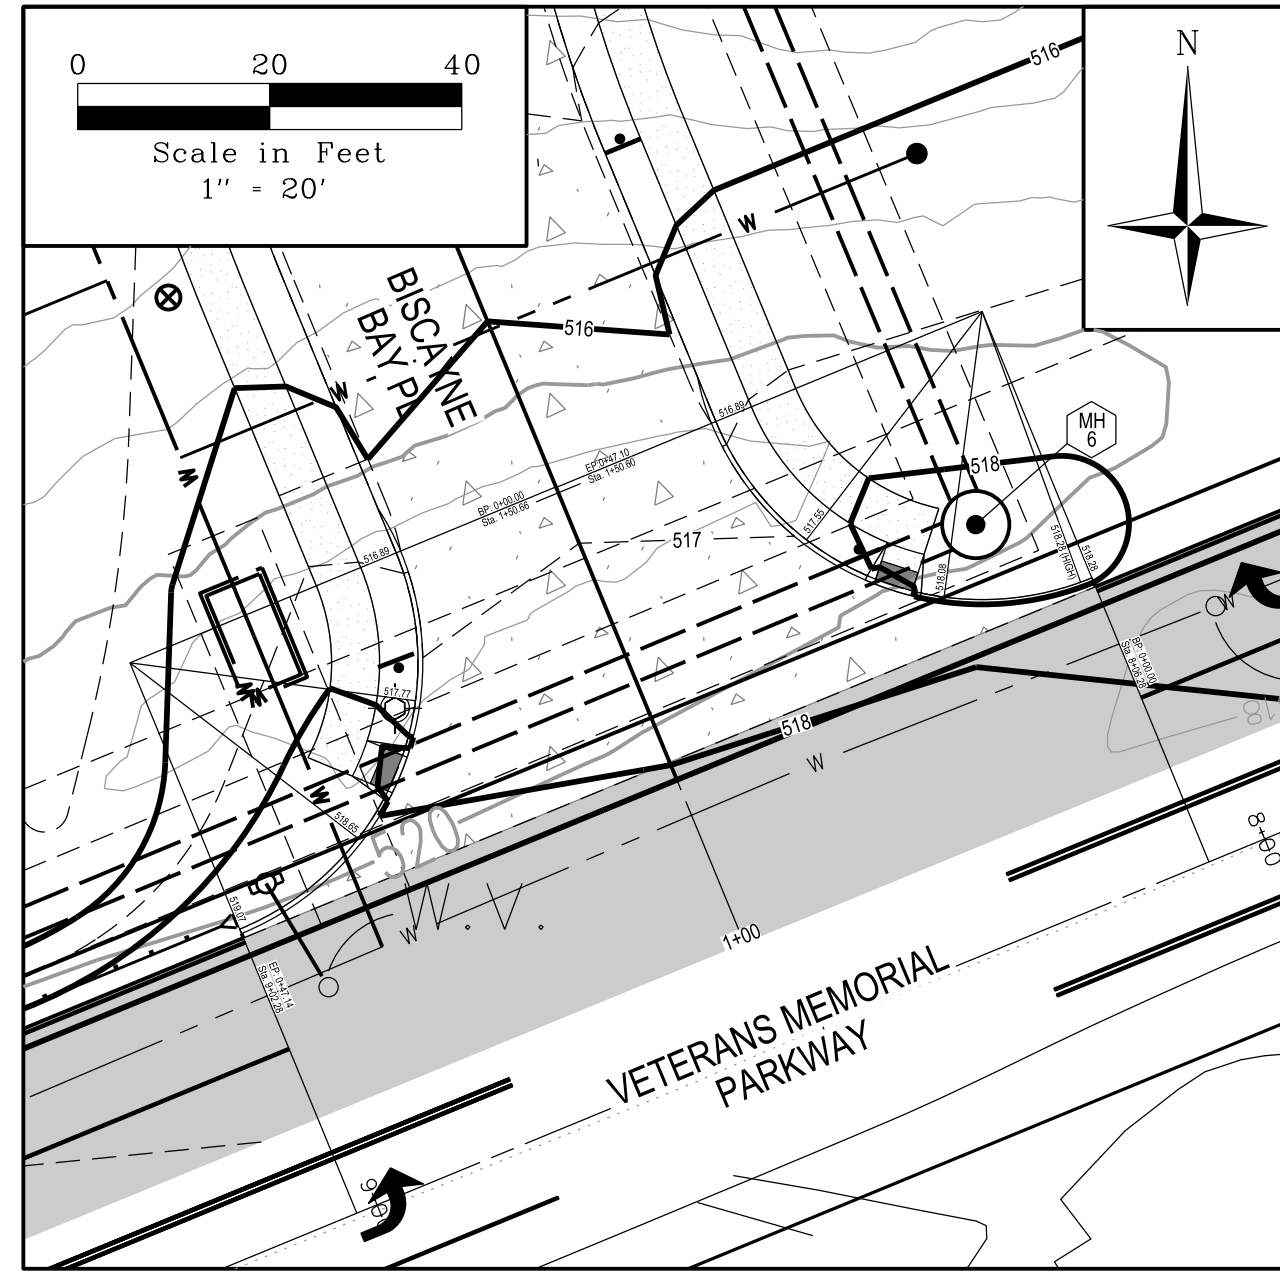



**VETERANS MEMORIAL PKWY /
BISCAYNE BAY:
SOUTHWEST ROUNDING**

HORIZONTAL SCALE: 1" = 50'
VERTICAL SCALE: 1" = 10'

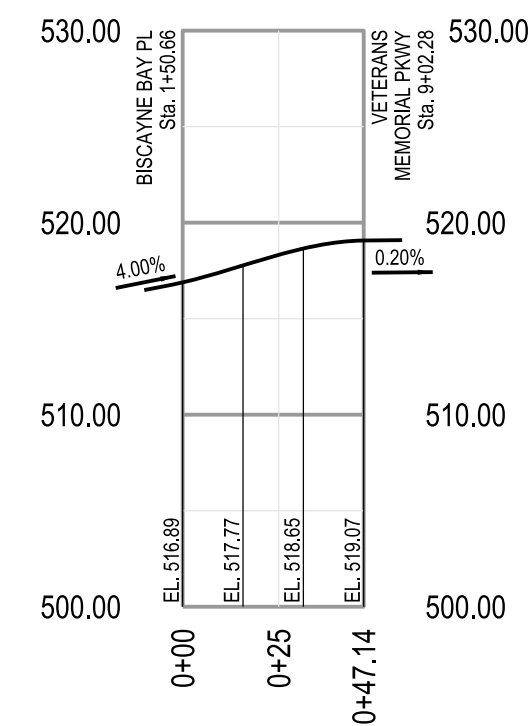



**VETERANS MEMORIAL PKWY /
BISCAYNE BAY:
NORTHEAST ROUNDING**

HORIZONTAL SCALE: 1" = 50'
VERTICAL SCALE: 1" = 10'

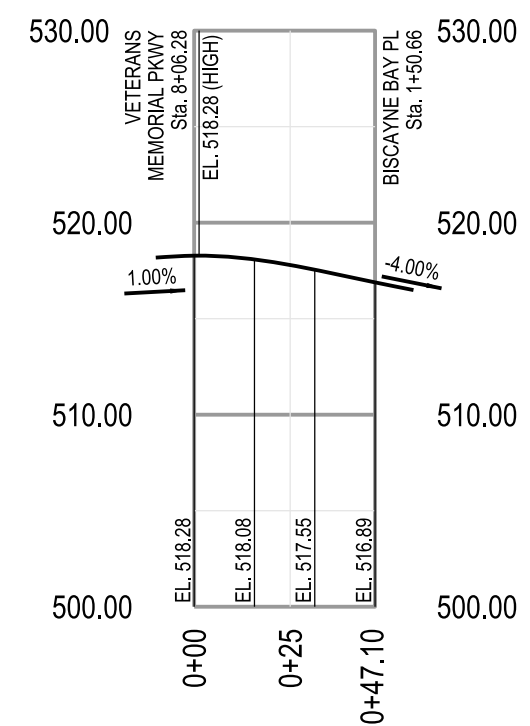


**YACHTSMAN / BISCAYNE BAY
SOUTHWEST ROUNDING**

HORIZONTAL SCALE: 1" = 50'
VERTICAL SCALE: 1" = 10'

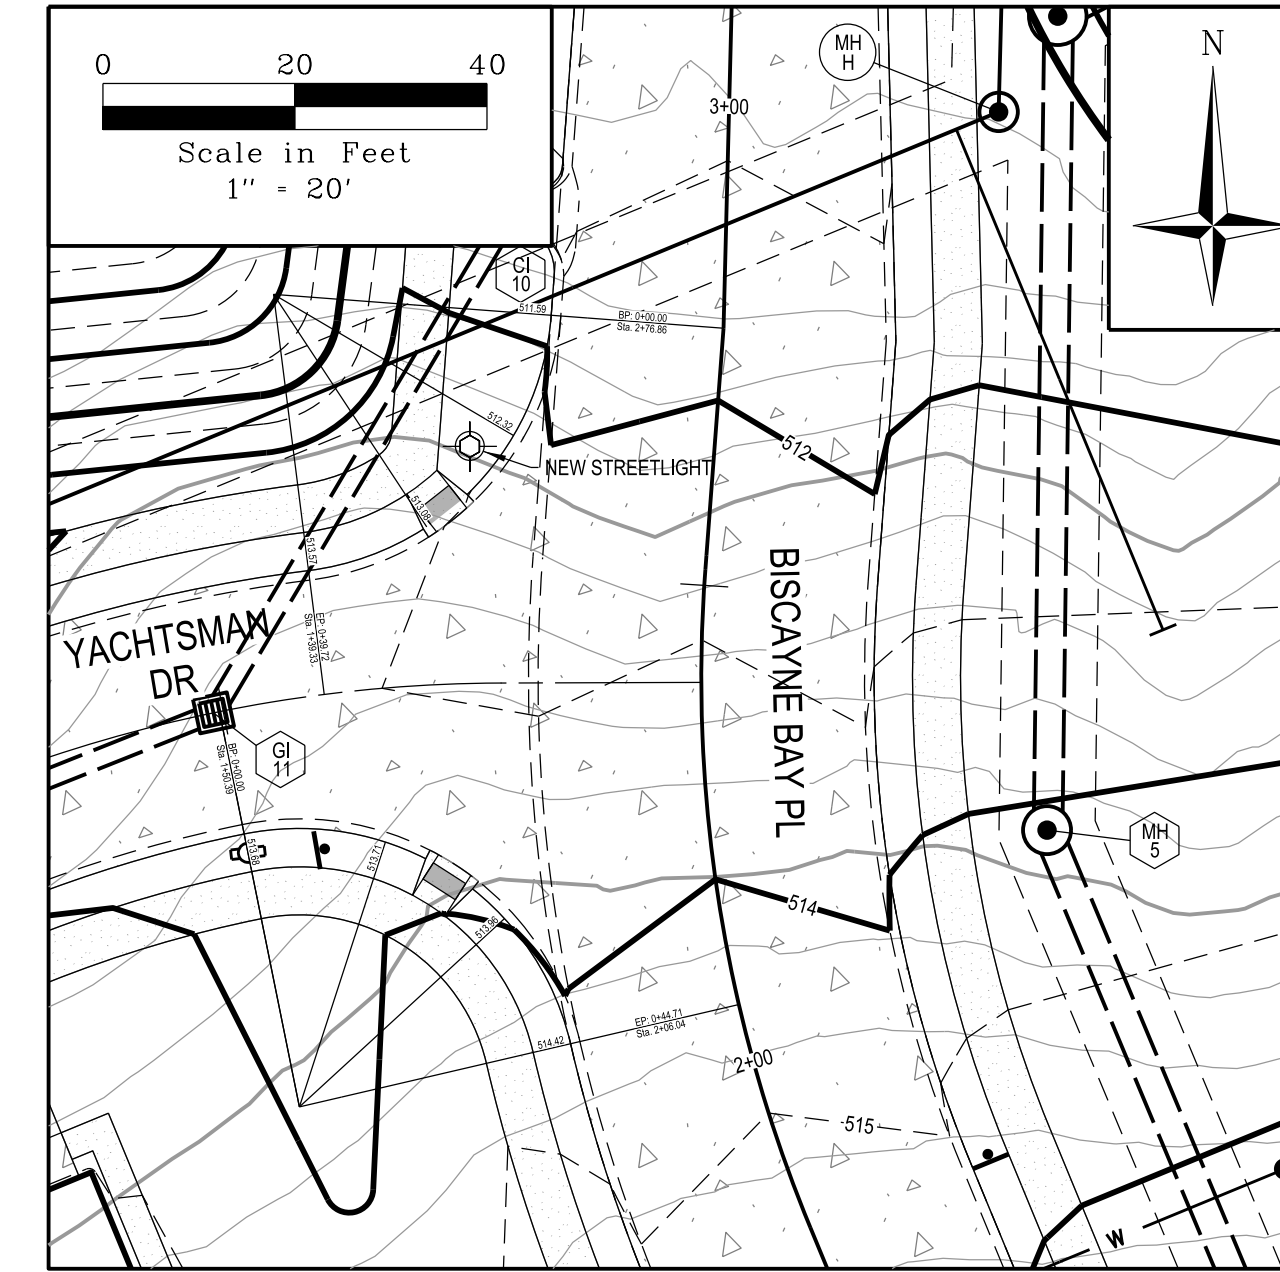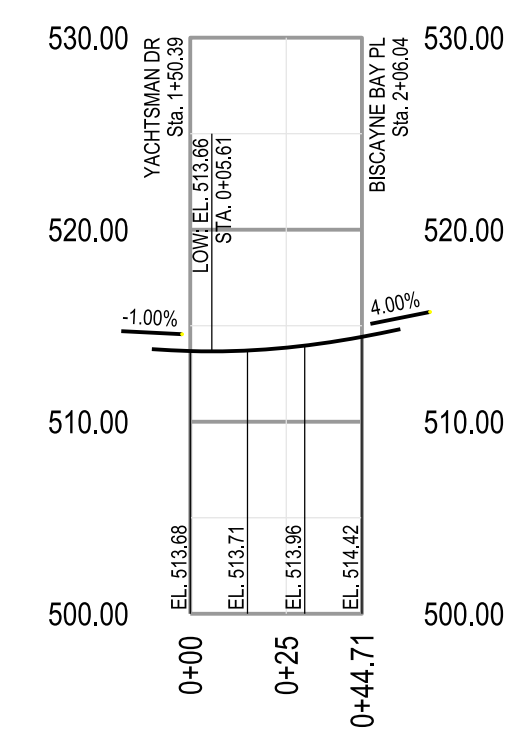



**BISCAYNE BAY / YACHTSMAN
NORTHWEST ROUNDING**

HORIZONTAL SCALE: 1" = 50'
VERTICAL SCALE: 1" = 10'

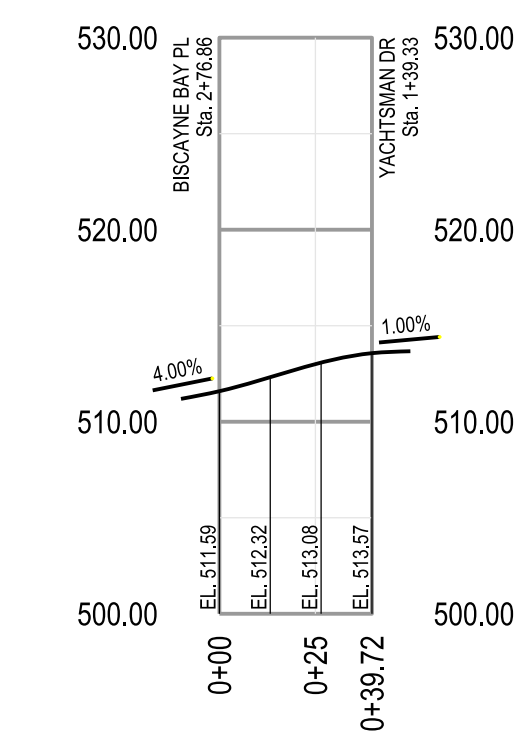


**BEACON BAY (WEST) / BISCAYNE BAY
SOUTHWEST ROUNDING**

HORIZONTAL SCALE: 1" = 50'
VERTICAL SCALE: 1" = 10'

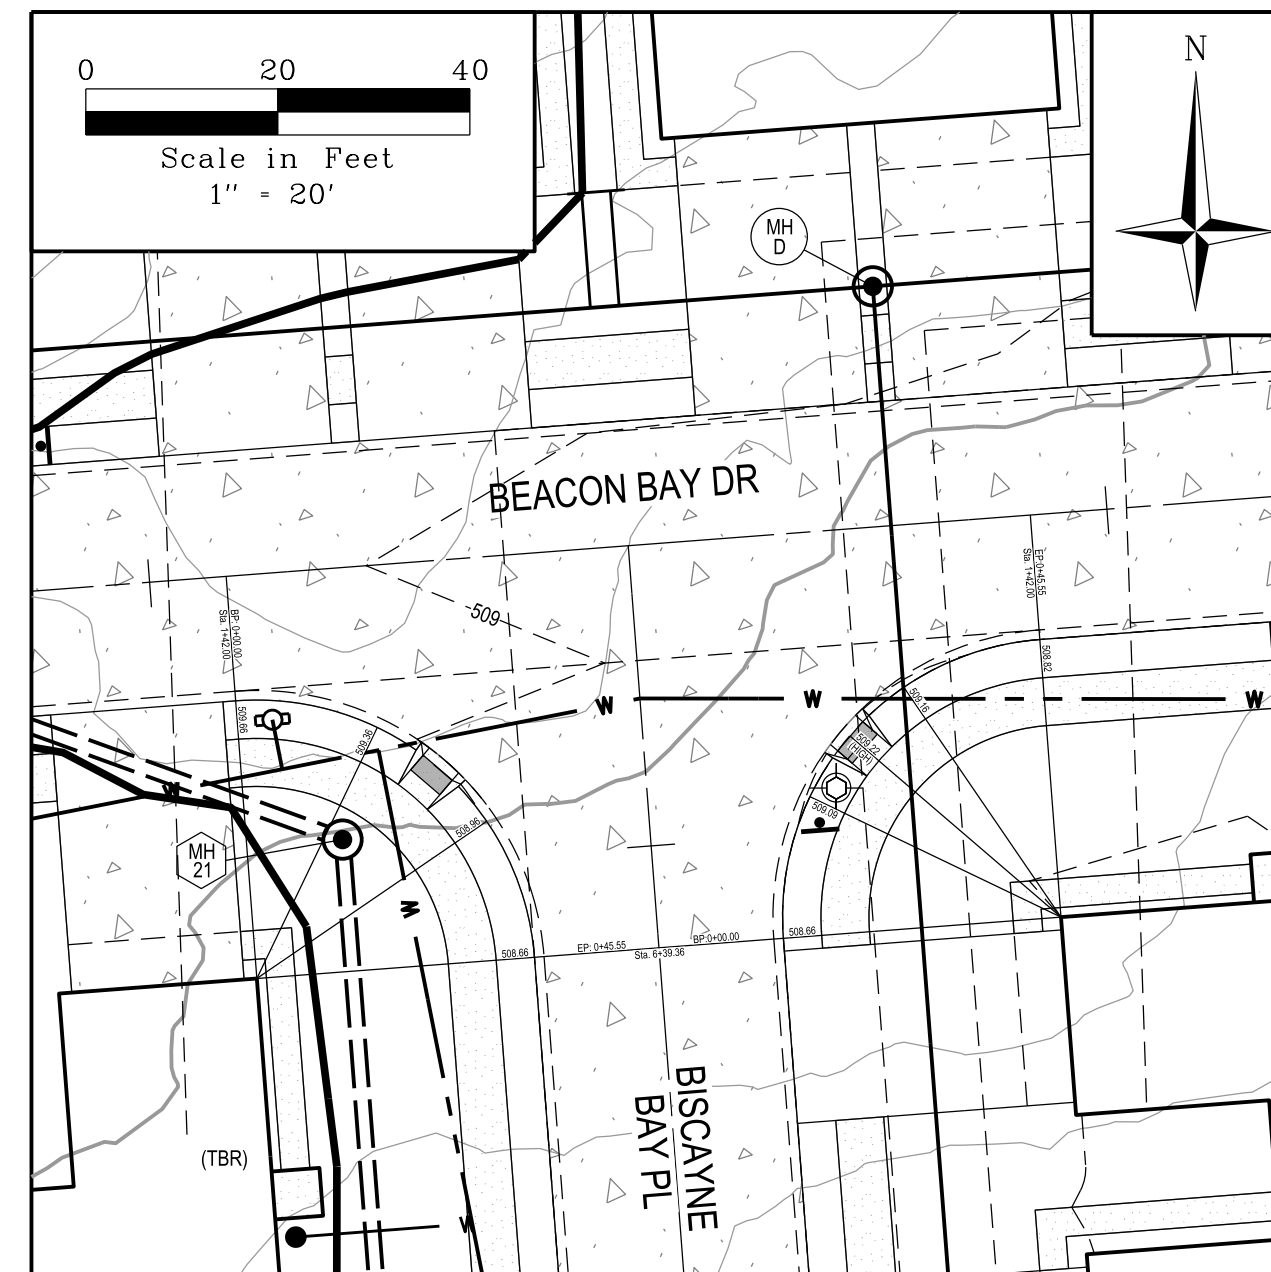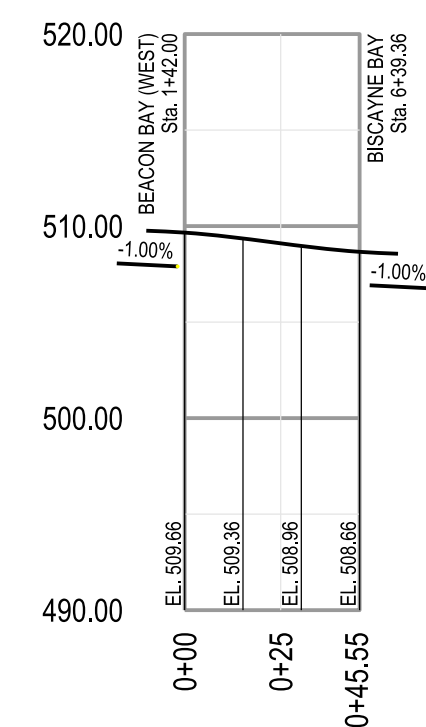

**BISCAYNE BAY / BEACON BAY (EAST)
SOUTHEAST ROUNDING**

HORIZONTAL SCALE: 1" = 50'
VERTICAL SCALE: 1" = 10'

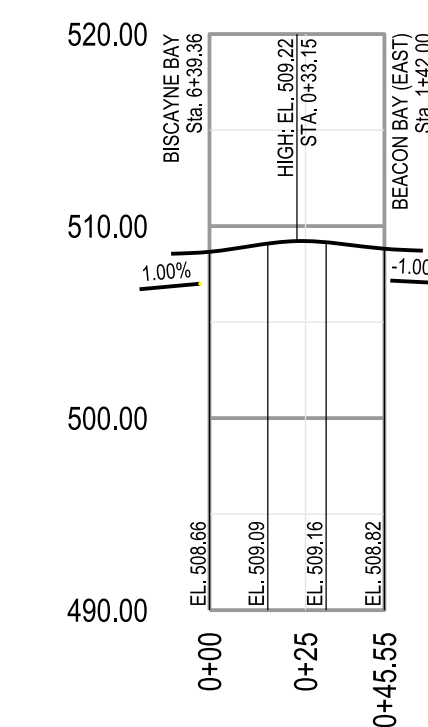

WORK MISSOURI
ONE-CALL 1-800-344-7483

CALL MISSOURI ONE
CALL SYSTEMS INC. TWO
FULL WORKING DAYS IN
ADVANCE OF STARTING


THE UNDERGROUND UTILITIES SHOWN HEREIN WERE PLOTTED FROM AVAILABLE INFORMATION AND DO NOT NECESSARILY REFLECT THE ACTUAL EXISTENCE, OR NON EXISTENCE, SIZE, TYPE, NUMBER, OR LOCATION OF THESE OR OTHER UTILITIES. THE GENERAL CONTRACTOR SHALL BE RESPONSIBLE FOR VERIFYING THE ACTUAL LOCATION OF ALL UNDERGROUND UTILITIES IN THE FIELD, SHOWN OR NOT SHOWN, PRIOR TO ANY GRADING, EXCAVATION, OR CONSTRUCTION OF IMPROVEMENTS. THESE PROVISIONS SHALL IN NO WAY ABSOLVE ANY PARTY FROM COMPLYING WITH THE UNDERGROUND FACILITY SAFETY AND DAMAGE PREVENTION ACT, CHAPTER 319, RSMO.

STREET WARPINGS:
SHEET 1

| | |
|-----------------------------------|-----------------|
| Permit ID: 2-096C-5026-00-0001.10 | Design By: RLH |
| Permit No. GR22-00001 | Drawn By: RLH |
| Vol# Project # 22849 | Checked By: RLH |

10-12-22
C14.0

THE VILLAS AT ARAGON
VETERANS MEMORIAL PARKWAY
OF FALLON, MO 63366

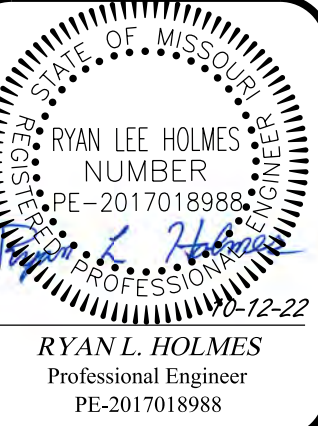

RYAN L. HOLMES
Professional Engineer
PE-2017018988



ENGINEERING
LAND SURVEYING
TRANSPORTATION
CONSTRUCTION MANAGEMENT
10849 Indian Head Indl. Blvd.
St. Louis, Missouri 63132
314.890.1250 Fax
www.volzinc.com
Affinity #203



4 Research Park Drive, Suite 130
St. Charles, MO 63304
Phone: (636) 265-2710