


SANITARY PROFILE: EX. MH - MH F

HORIZONTAL SCALE: 1" = 50'
 VERTICAL SCALE: 1" = 10'

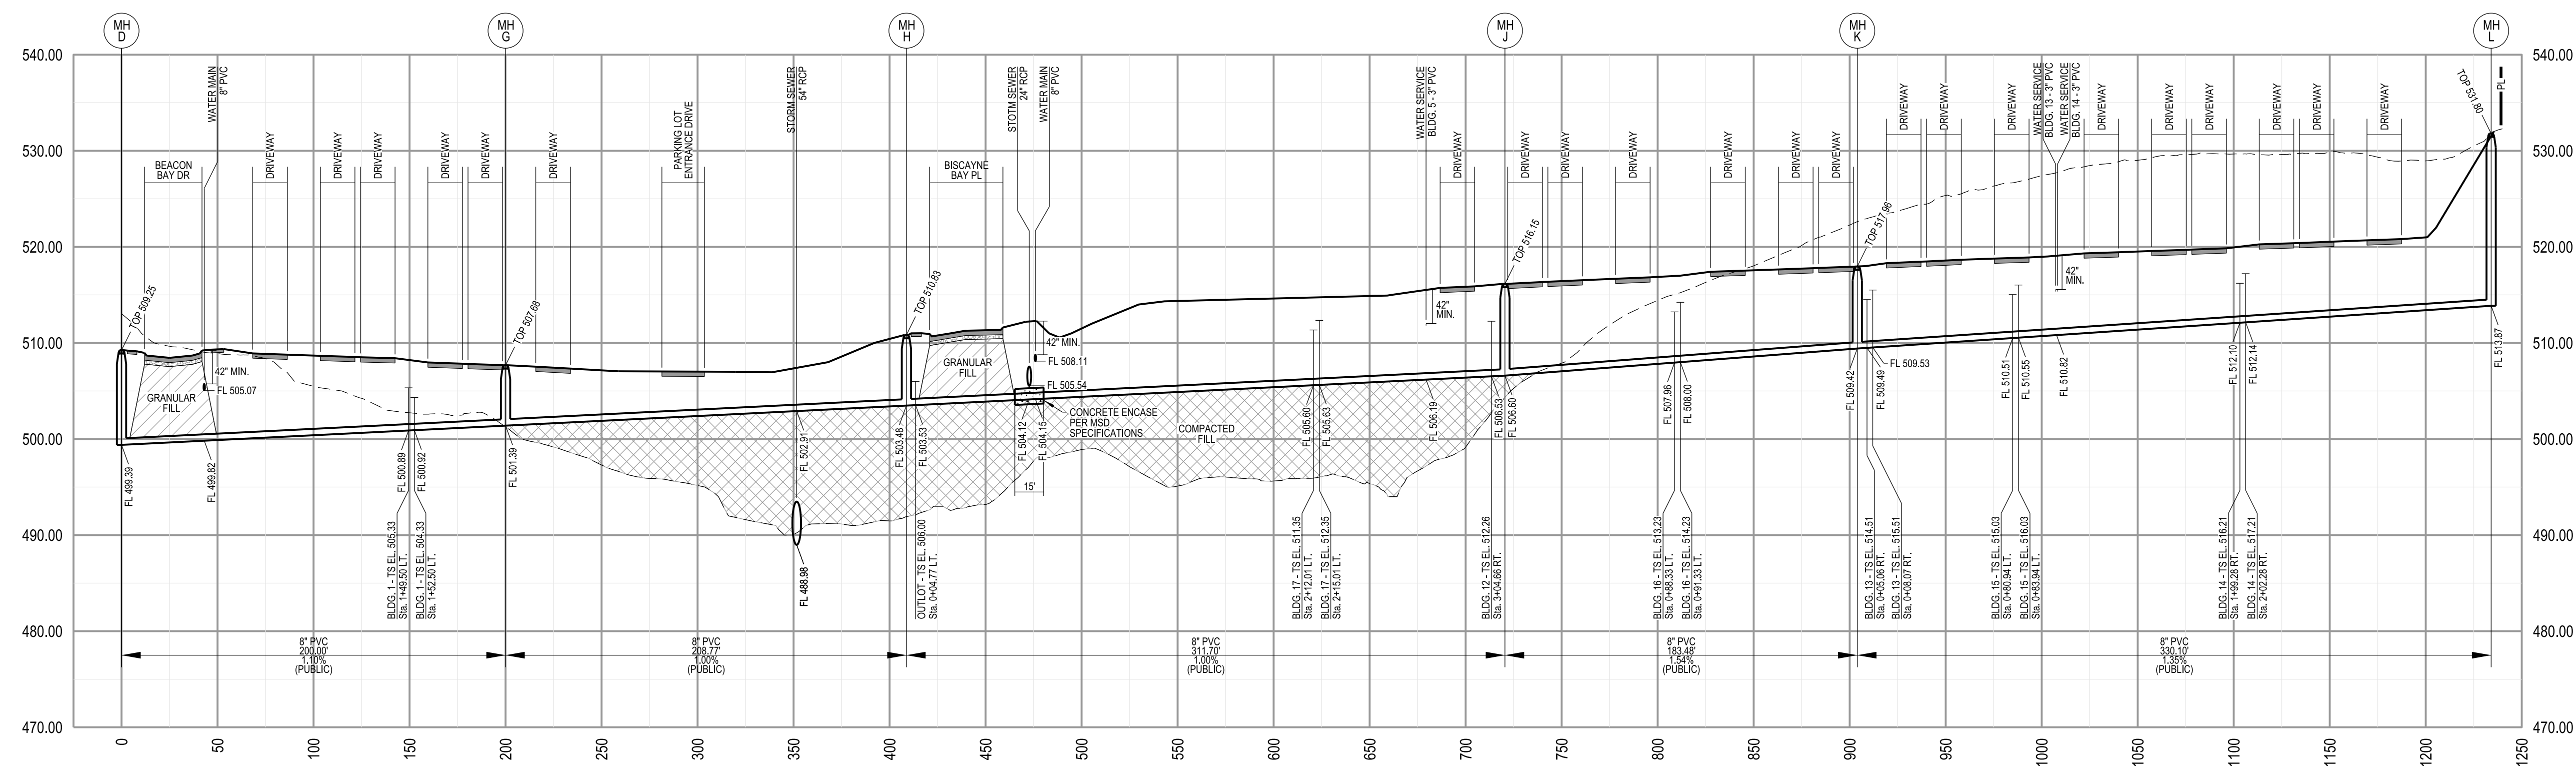

SANITARY PROFILE: MH D - MH L

HORIZONTAL SCALE: 1" = 50'
 VERTICAL SCALE: 1" = 10'

Lombardo
 H • O • M • E • S
 4 Research Park Drive, Suite 130
 St. Charles, MO 63304
 Phone: (636) 265-2710

VOLZ
 INCORPORATED
 ENGINEERING
 ARCHITECTURE
 LAND SURVEYING
 TRANSPORTATION
 CONSTRUCTION MANAGEMENT
 10849 Indian Head Indl. Blvd.
 St. Louis, Missouri 63132
 314.890.1250 Fax
 www.volzinc.com
 Aulinity #203

RYAN L. HOLMES
 Professional Engineer
 PE-2017018988
 12-22

THE VILLAS AT ARAGON
 VETERANS MEMORIAL PARKWAY
 OF FALLON, MO 63366

SANITARY SEWER PROFILES

Parcel ID: 2-096C-5028-00-0001.10	Design By: R/LH
Permit No. GR22-00001	Drawn By: R/LH
Volz Project # 22649	Checked By: R/LH

10-12-22
C16